


Auster gabl
1:20

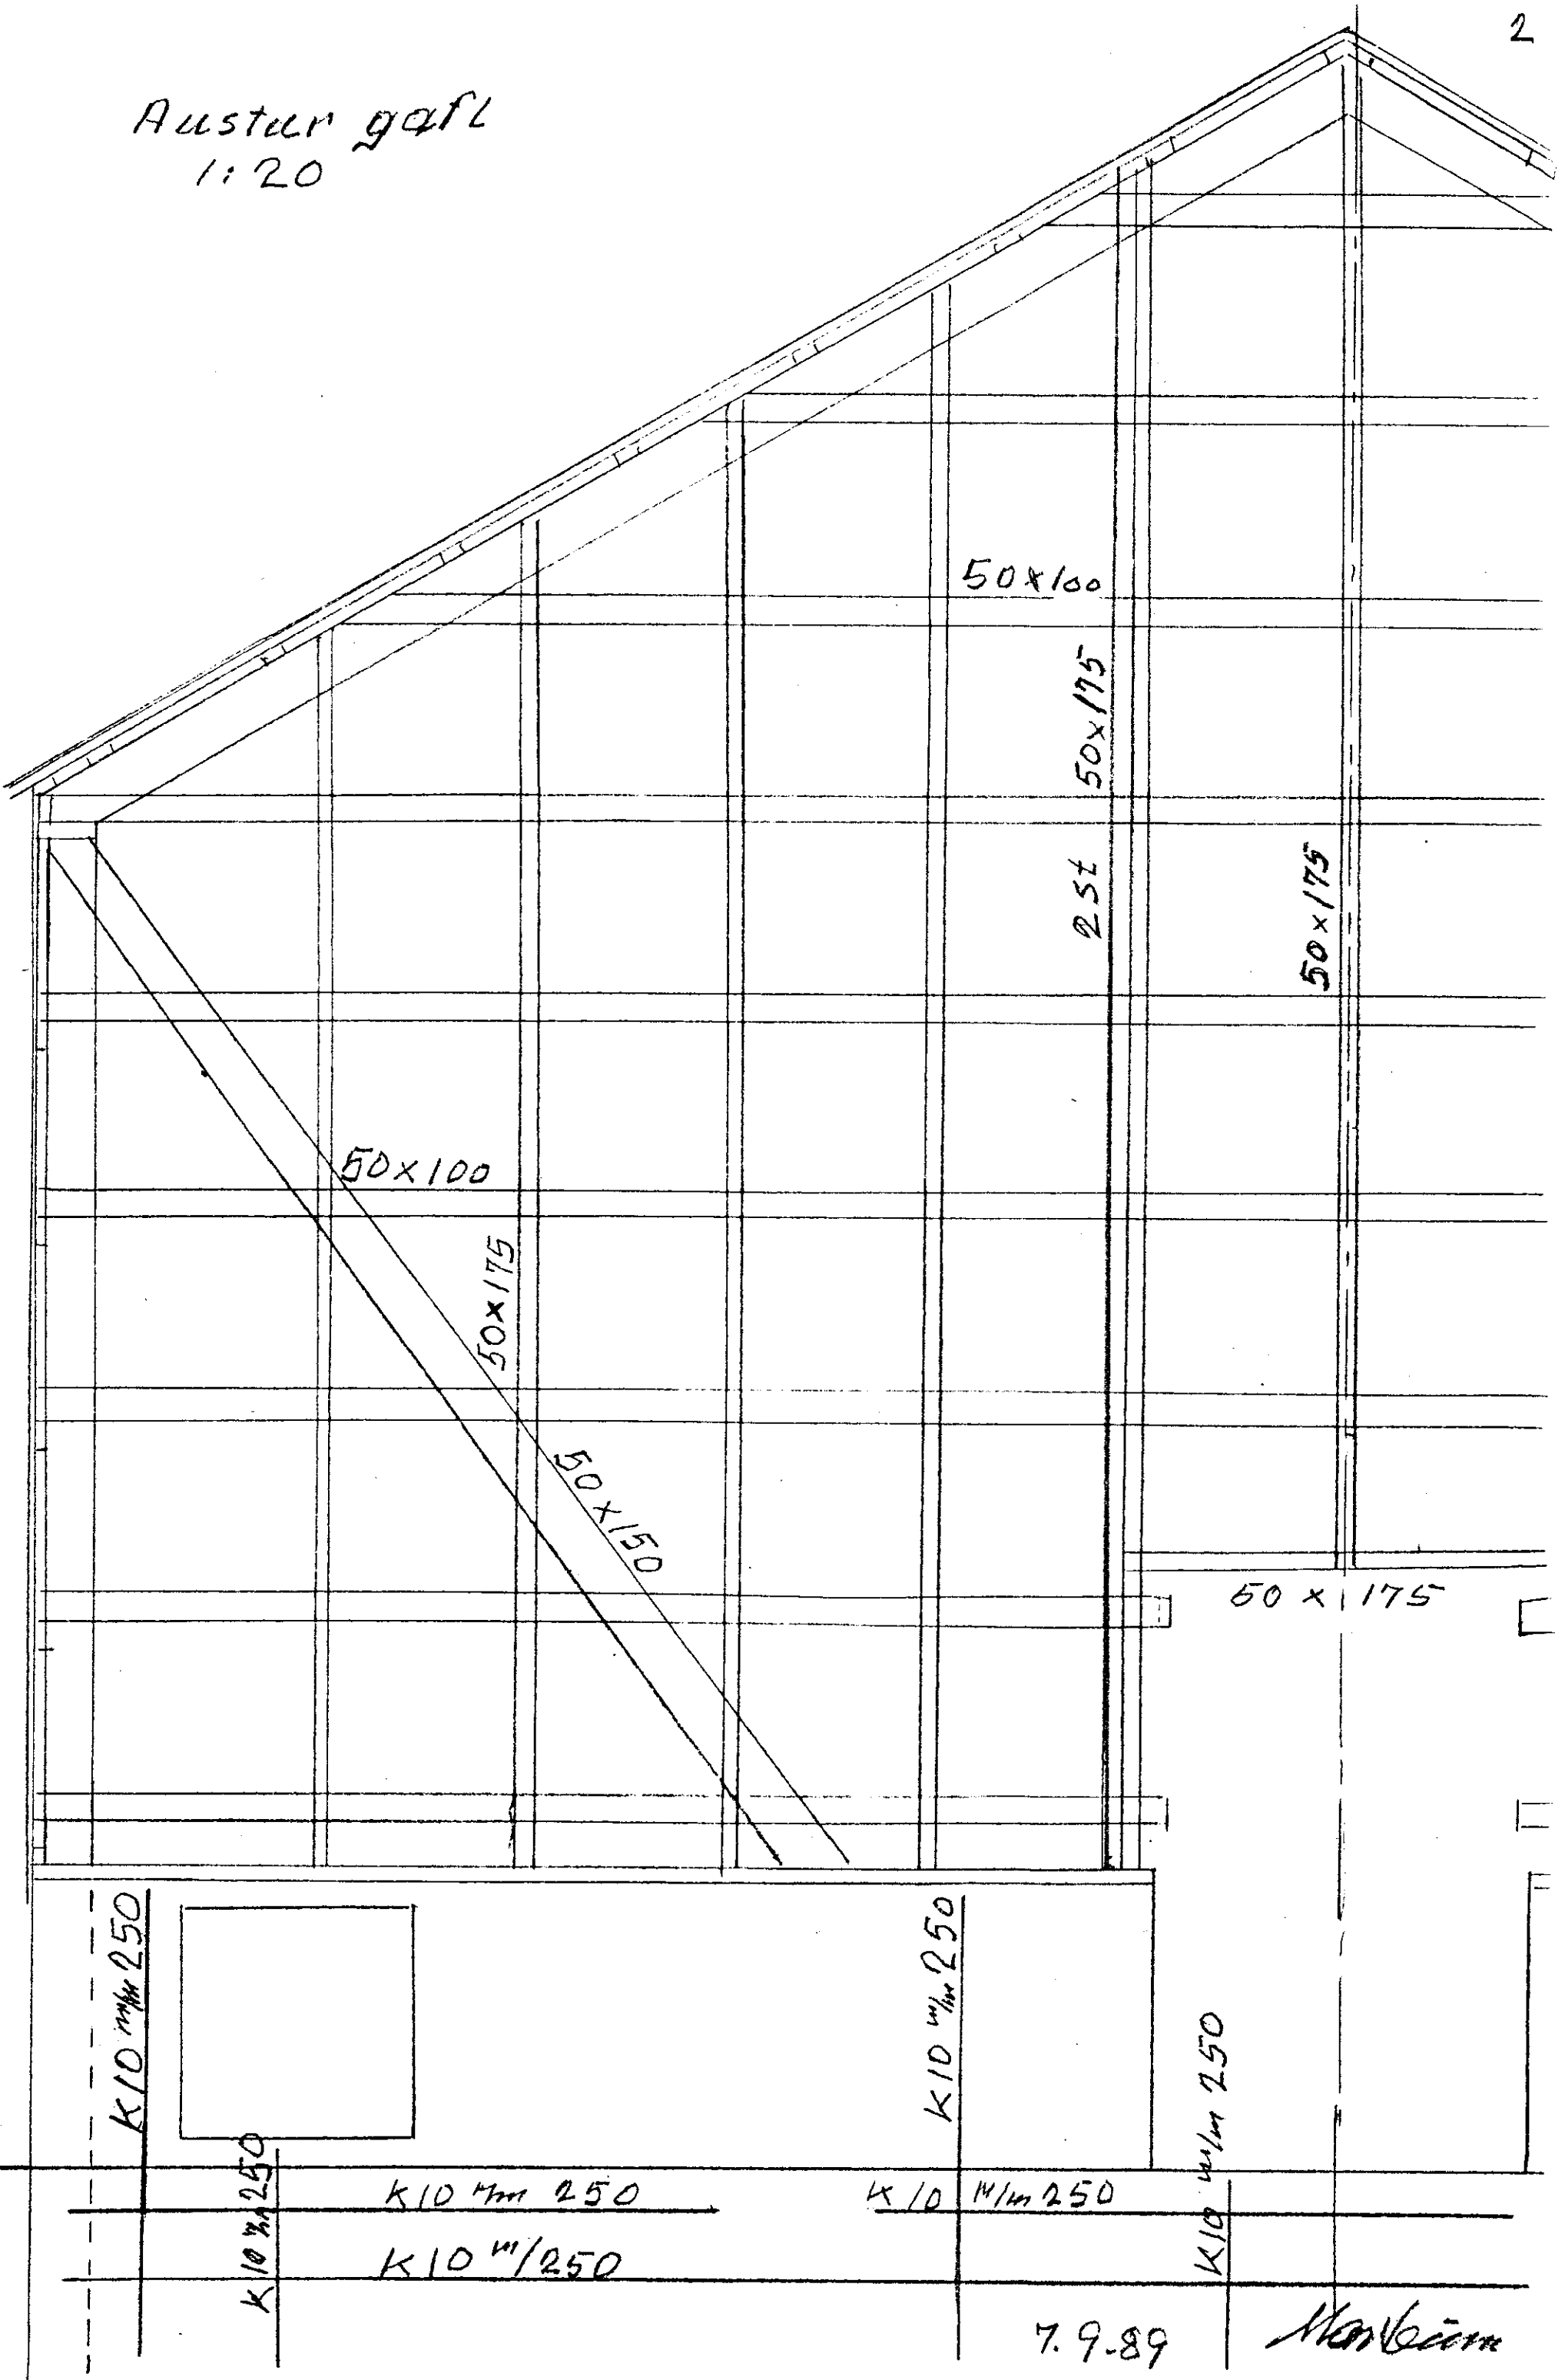

50x100

50x175
2 St

50x175

50x100

50x175

50x150

50x175

K10 mm 250

K10 mm 250

K10 mm 250

K10 mm 250

K10 mm 250

K10 mm 250

7.9.89

M. K. ...