


# VÍÐIBREKKA LÓÐ NR. 21

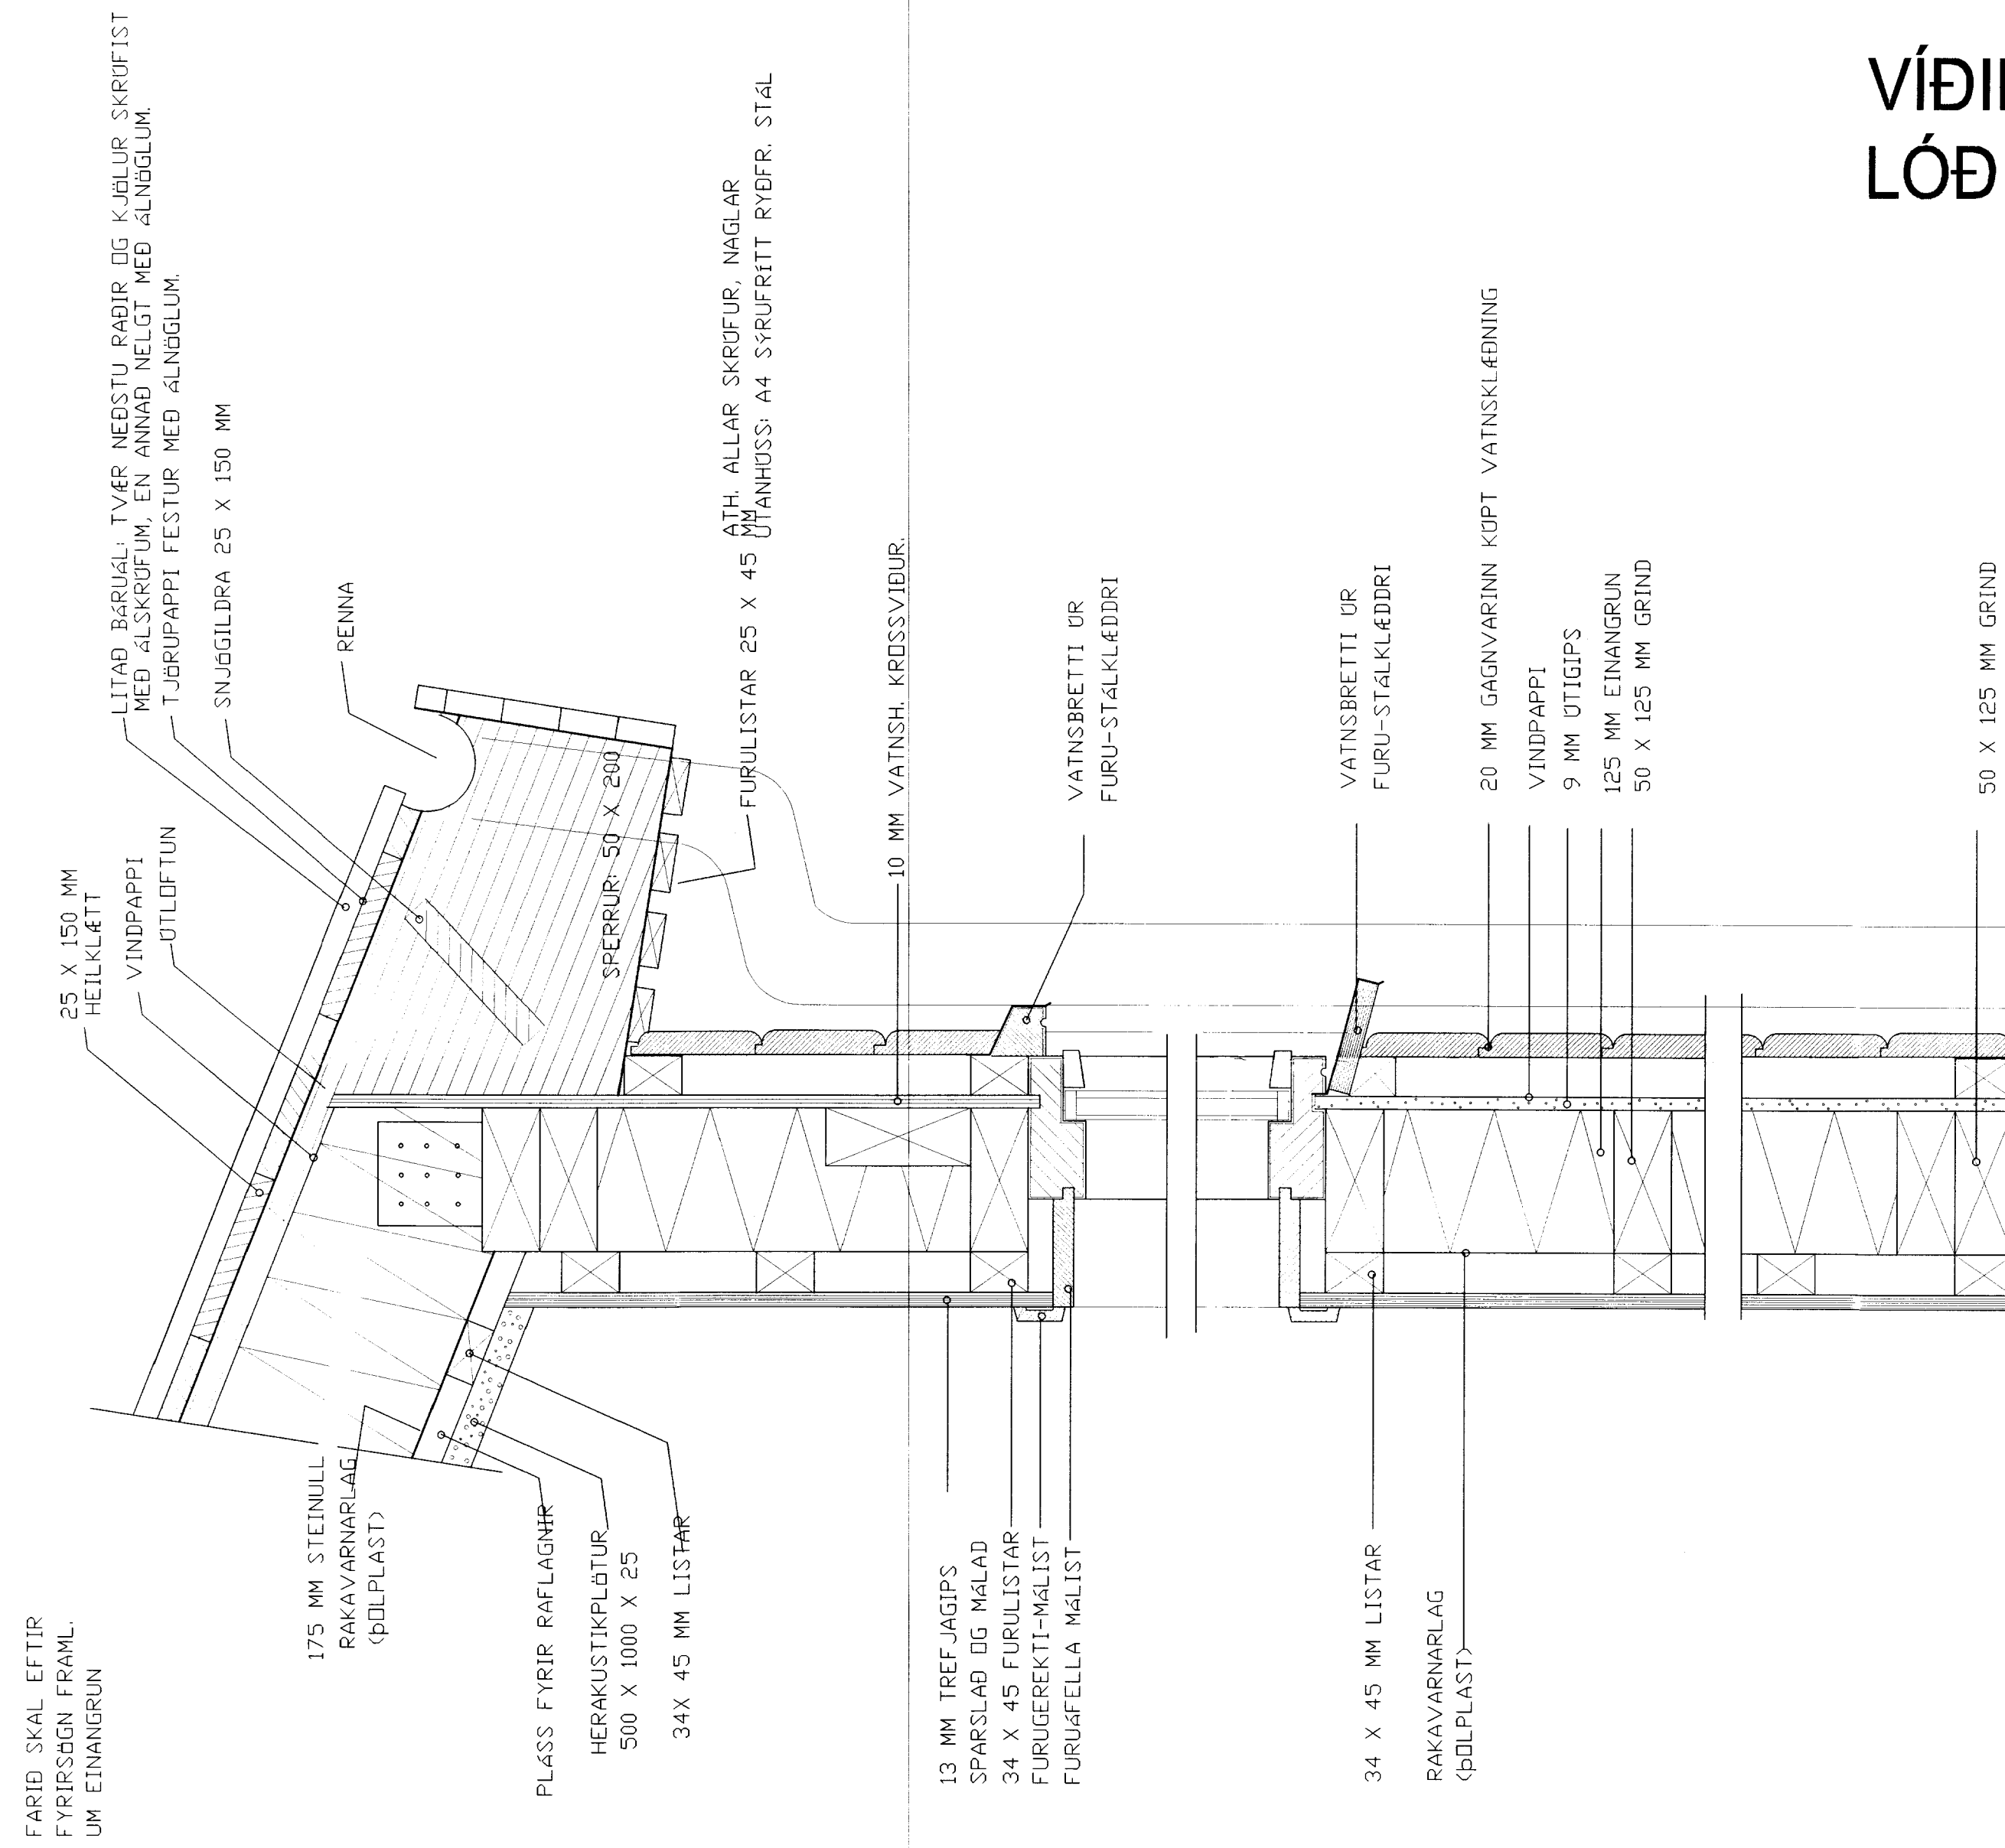

DAGS	BREYTING	SAMP.
A		
B		
C		
D		
E		
F		
G		

VERKEFNI:	<b>SUMARHÚS VÍÐIBREKKA 21, GRÍMSNES</b>		<b>ARKITEKTASTOFAN AUSTURVÖLLUR</b> HÁTEIGSVEGUR 3 105 REYKJAVÍK arkaust@mmedia.is FAX: 552 2610	
TEIKNING:	<b>SNID Í ÞAKKANT OG VEGG</b>		BJARNI MARTEINSSON ARKITEKT FAI s: 552 2565 Kl. 301242-2129	KRISTJÁN BJARNASON BYGG.FR. BFI s: 698-6930 Kl. 120369-5479
DAGS/TEIKNAD:	08.03.07 / KB		KJARTAN JÓNSSON INNANHÁRK s: 552 8660 Kl. 250146-2139	
SIGN:		BREYTING:	MÆLIKV:	VERK NR:
			1:5	
				TEIKN NR: <b>B-1</b>