



BYGGINGAFULLTRÚ
 Samp. 22/6'87
 GRÍMUR HRESHREPPS
Hjóna Ólafsson

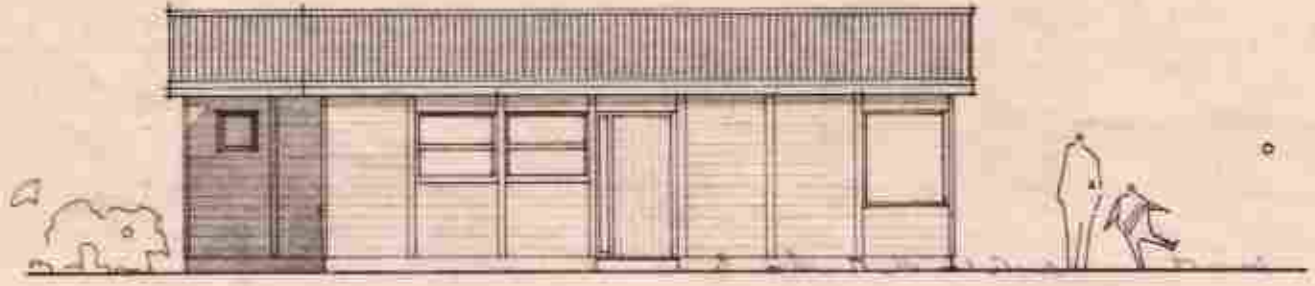


vestur

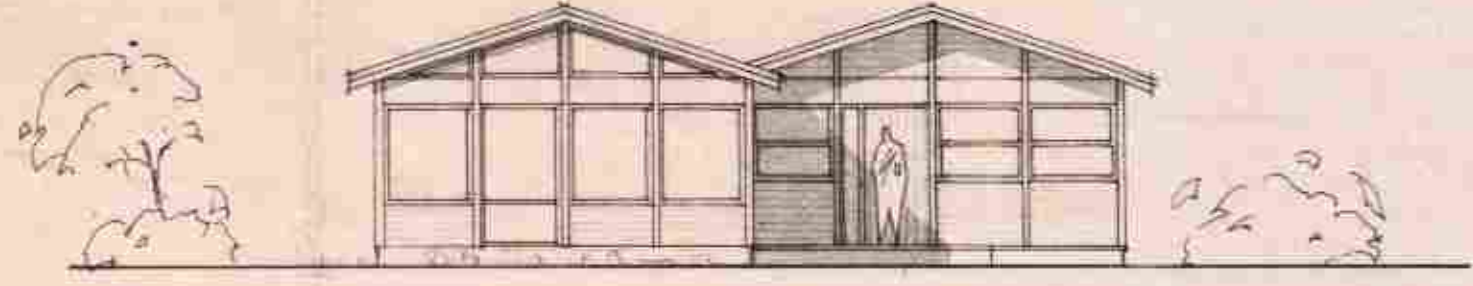


sudur




austur

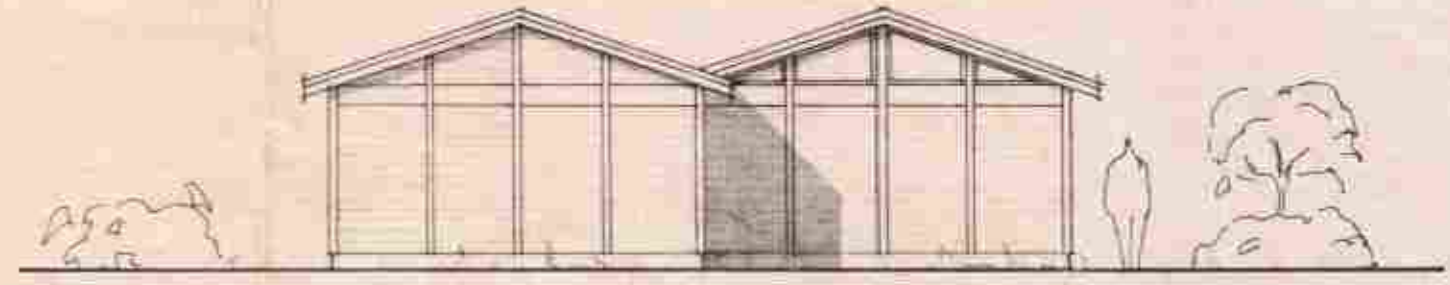


nordur

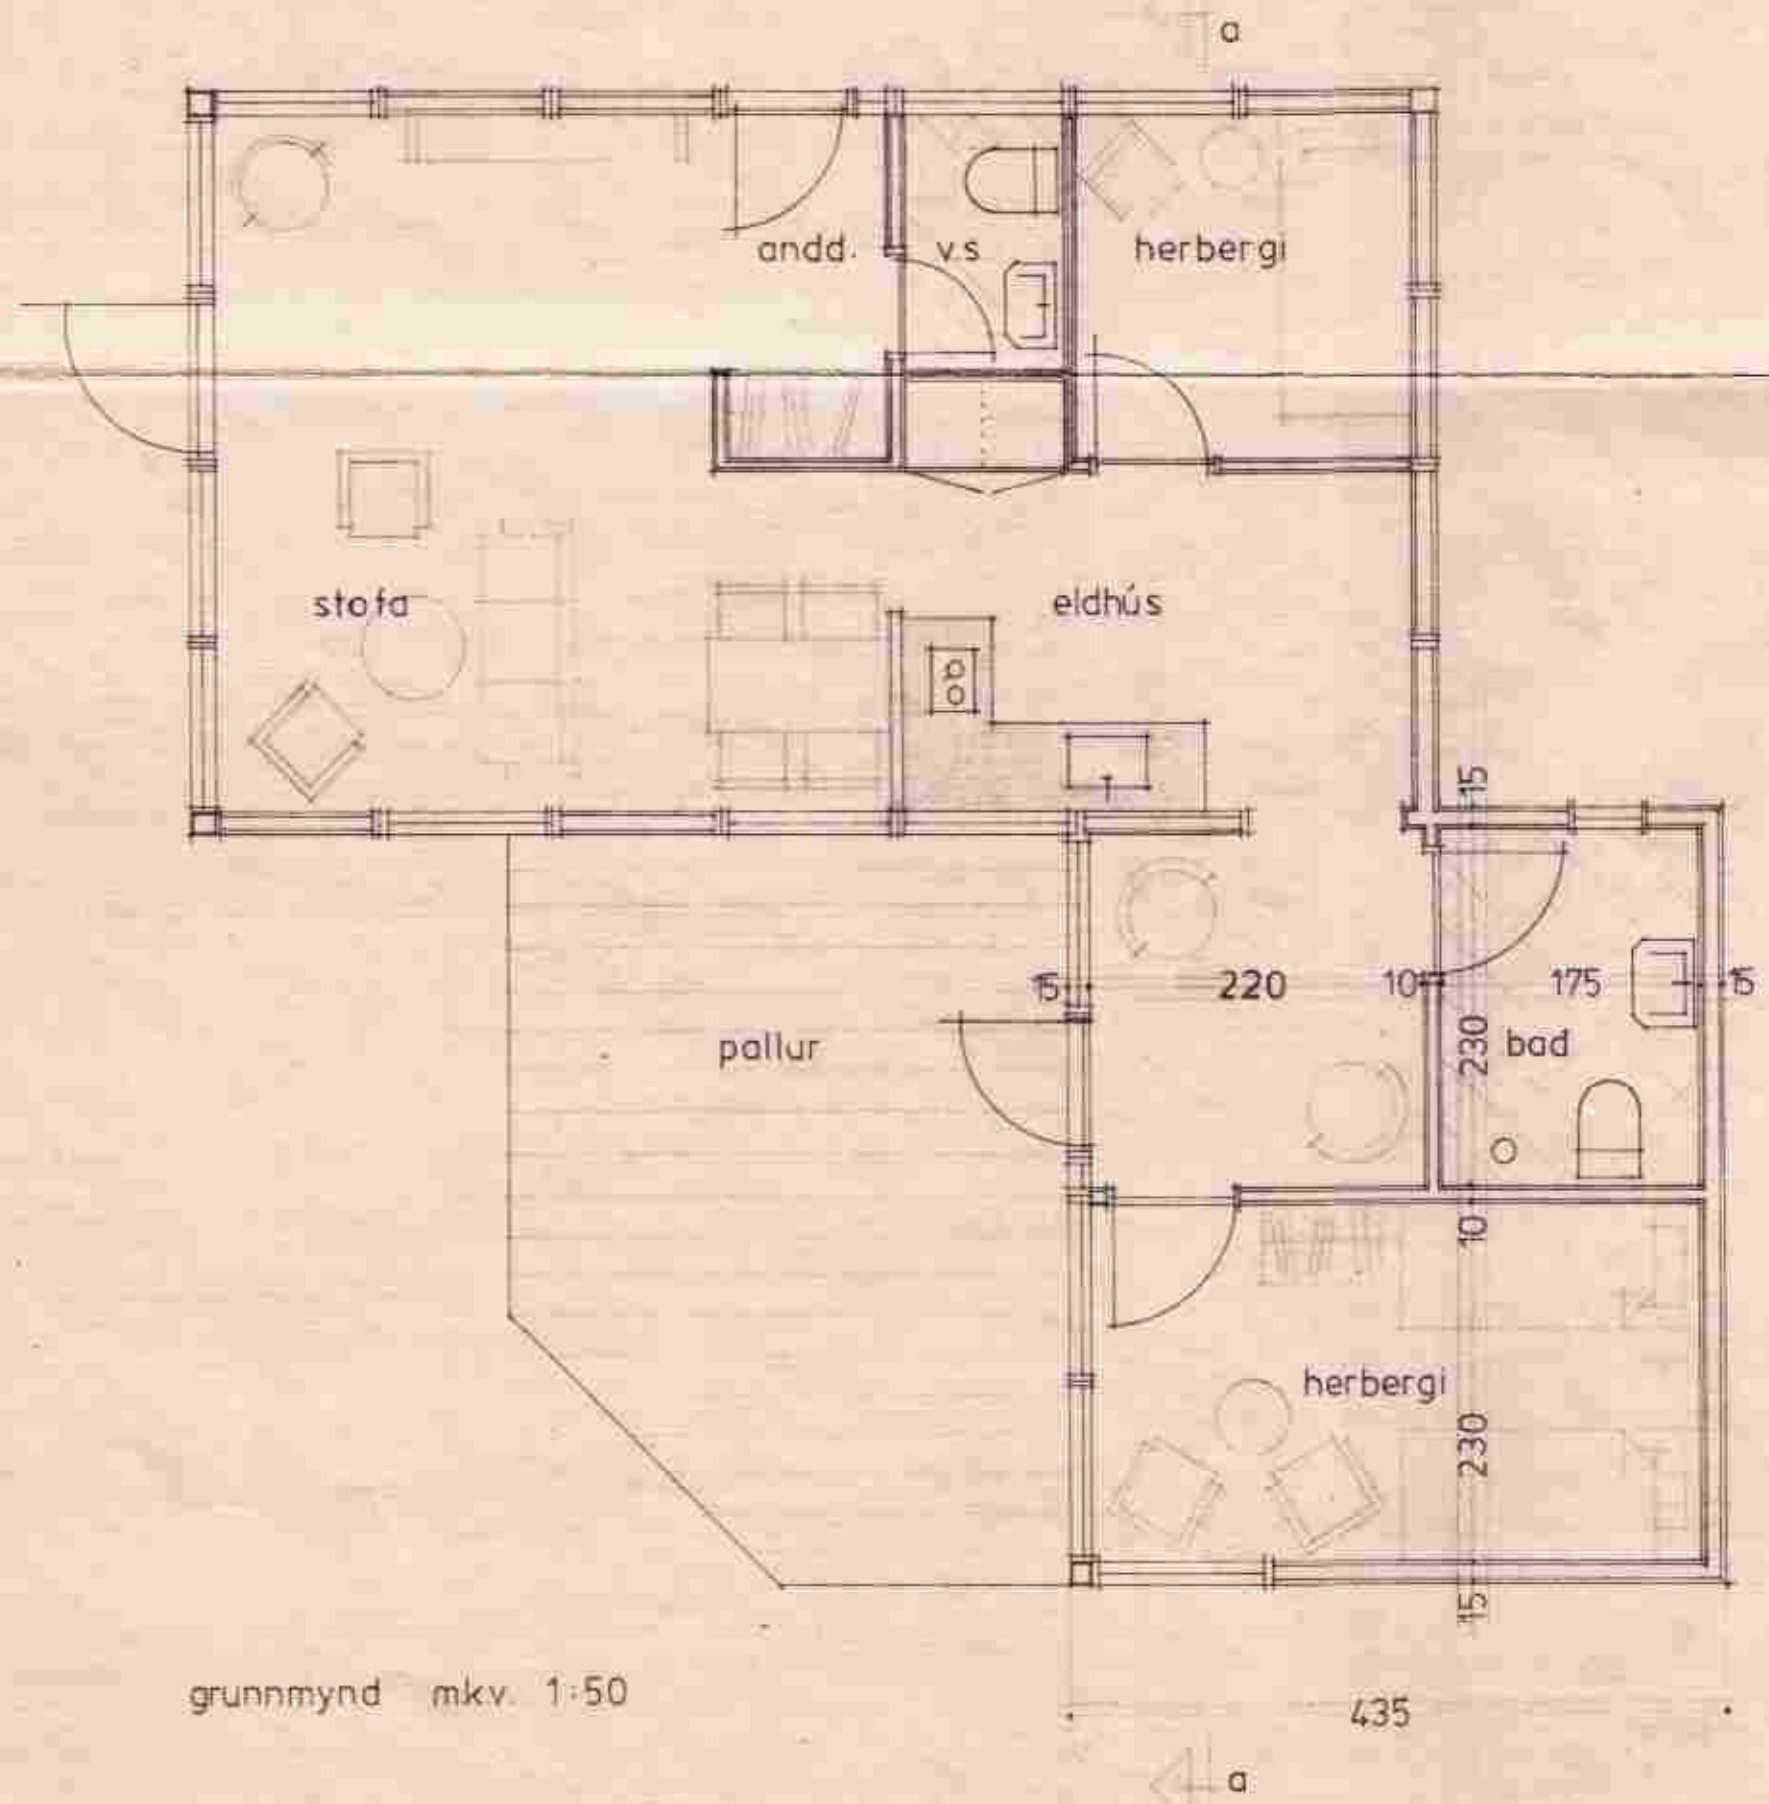

grunnmynd mk.v. 1:50

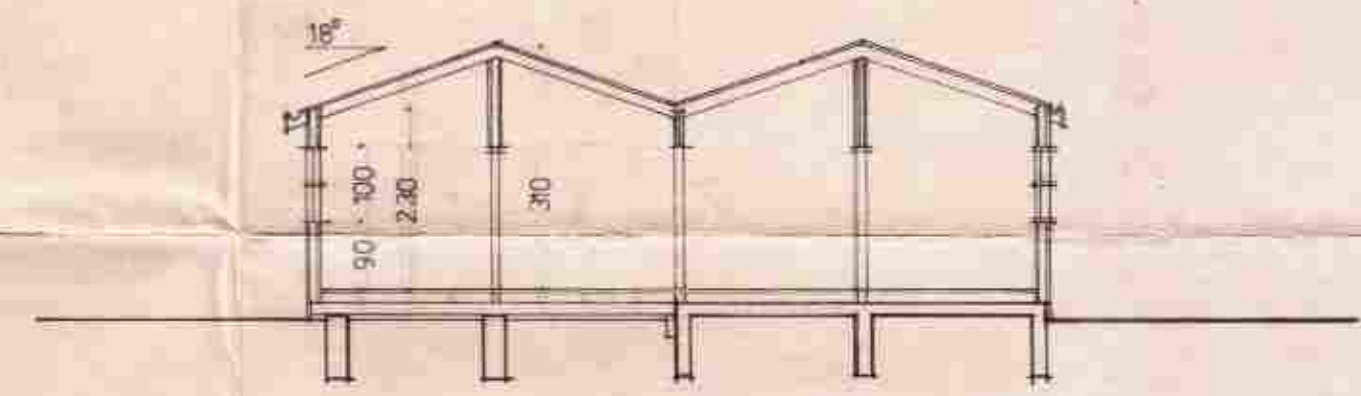

sneiding a-a

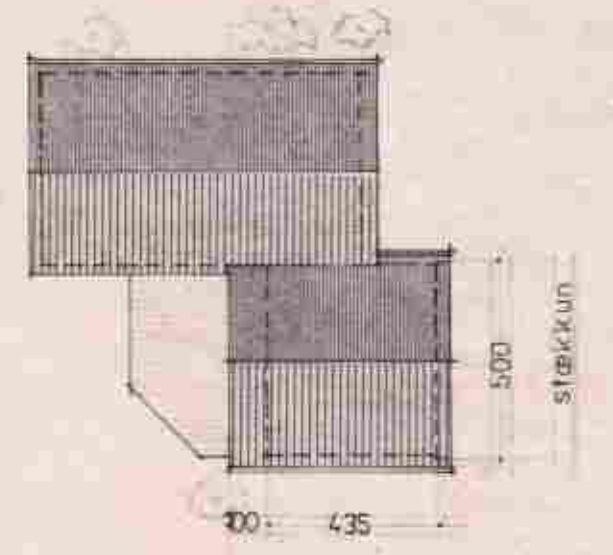

grunnmynd mk.v. 1:200

TEIKNISTOFAN H.F. ÁRMÚLA 6 106 REYKJAVÍK
 Sími: 38750

VERKEFNI: sumarhús sjómanna dagsins í grímsnesi
 TÍÐ: 1 ár

VERKSTJÓRN: GÍMUR HRESHREPPS

TEIKN: a.k.f.
 DÁÐ: 02 04 '87
 MÁL: 1:200 1:100 1:50