

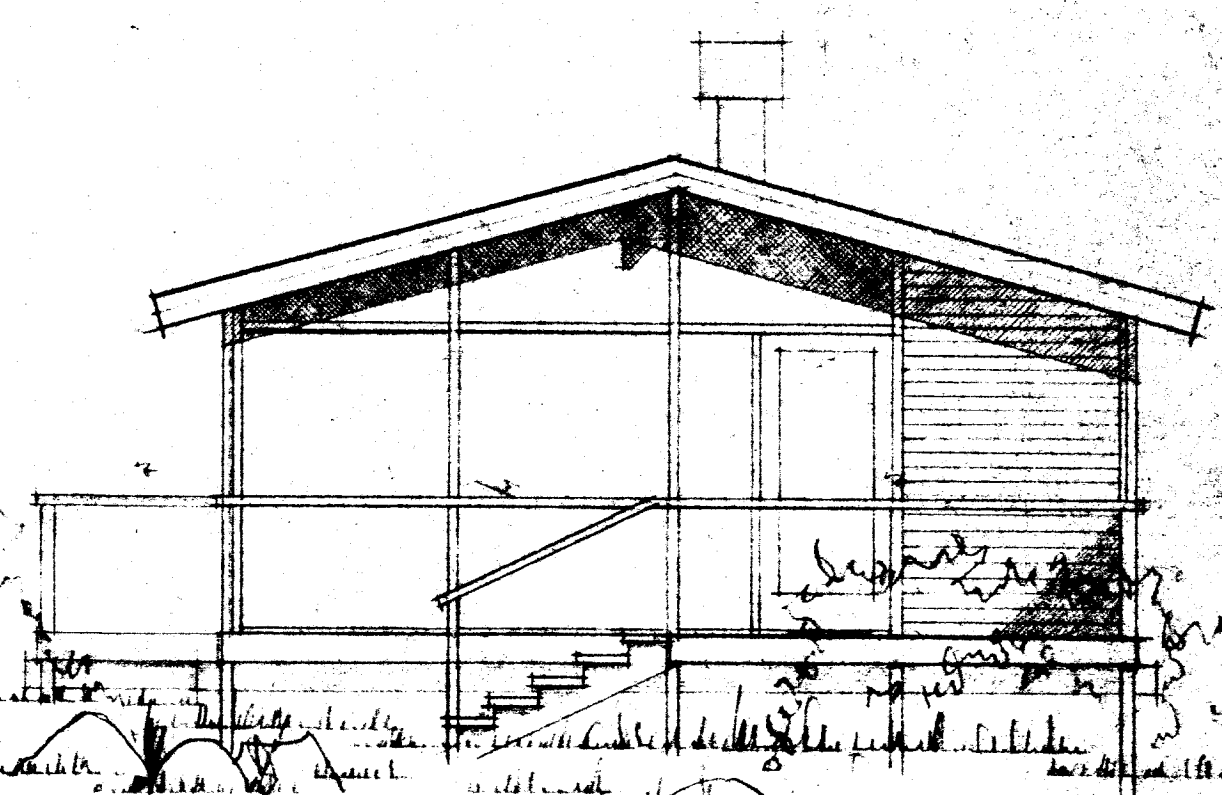




VESTURHLID

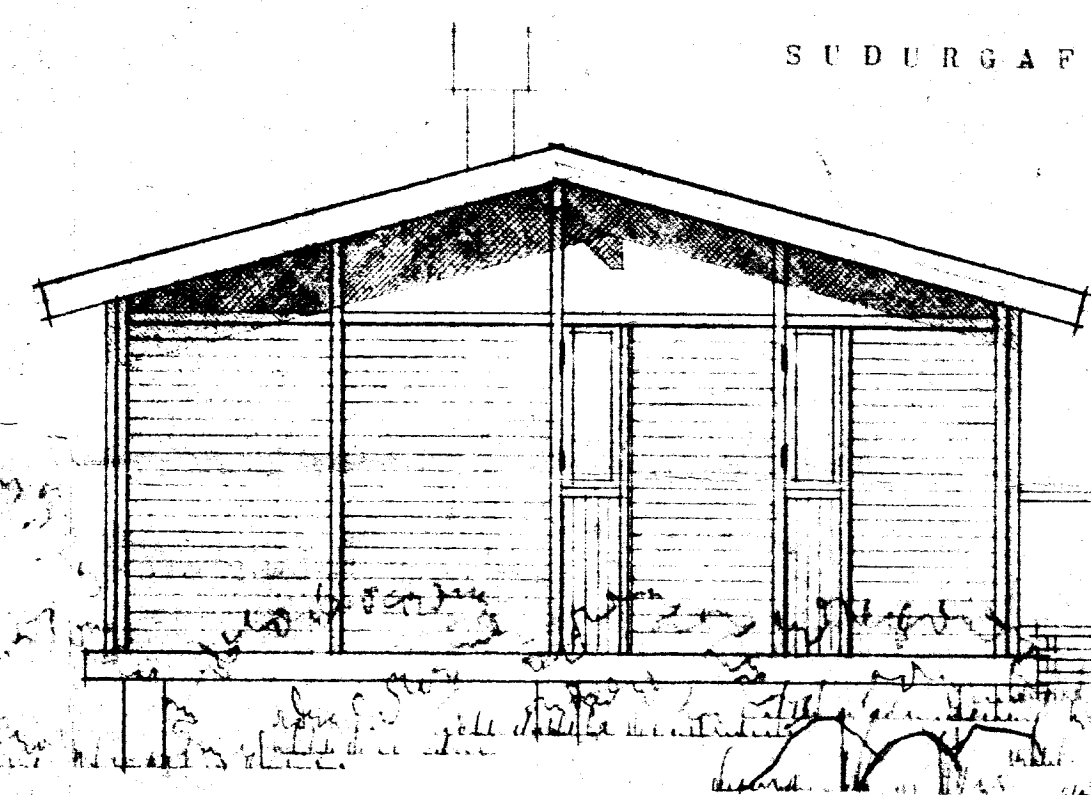


SUDURGAFI

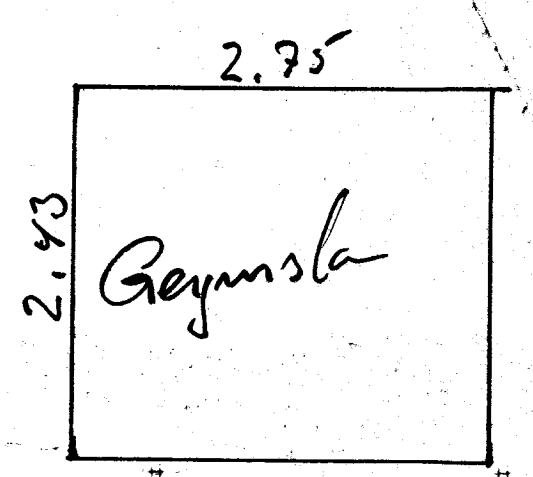

NORDURGAFI

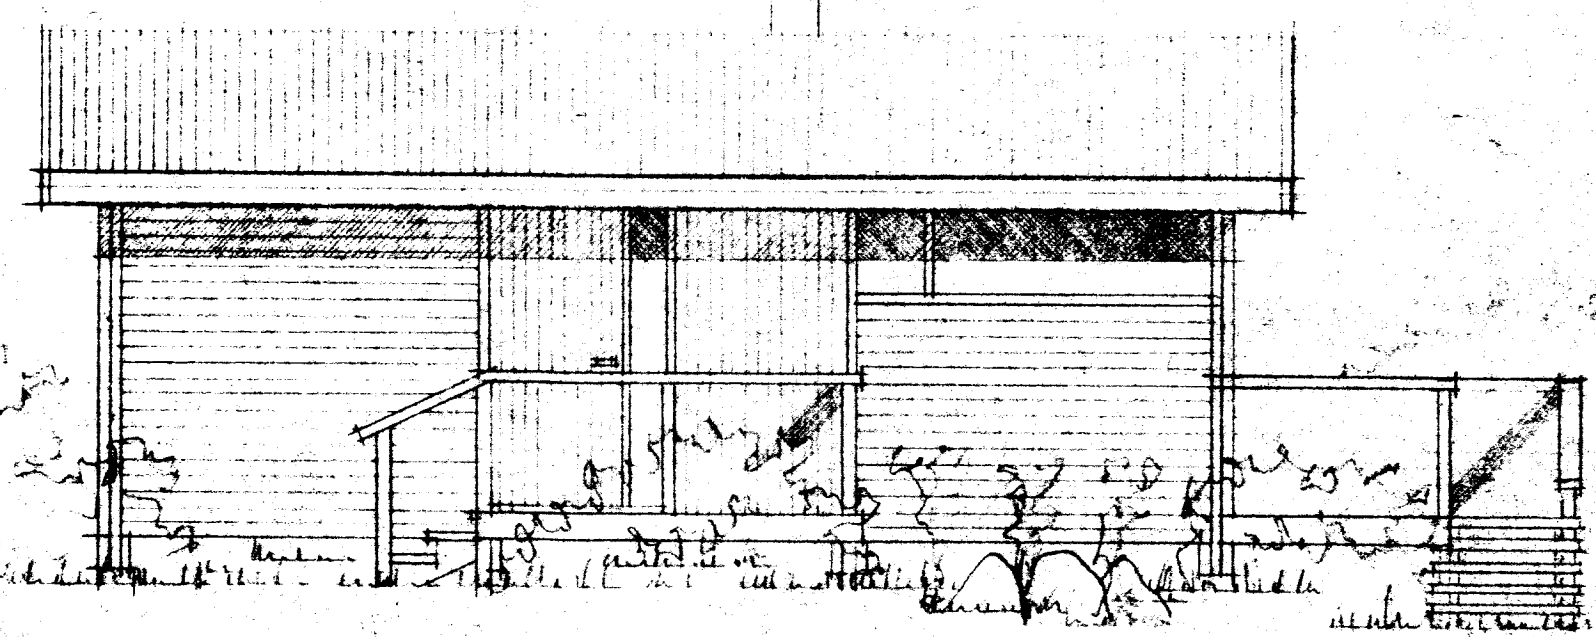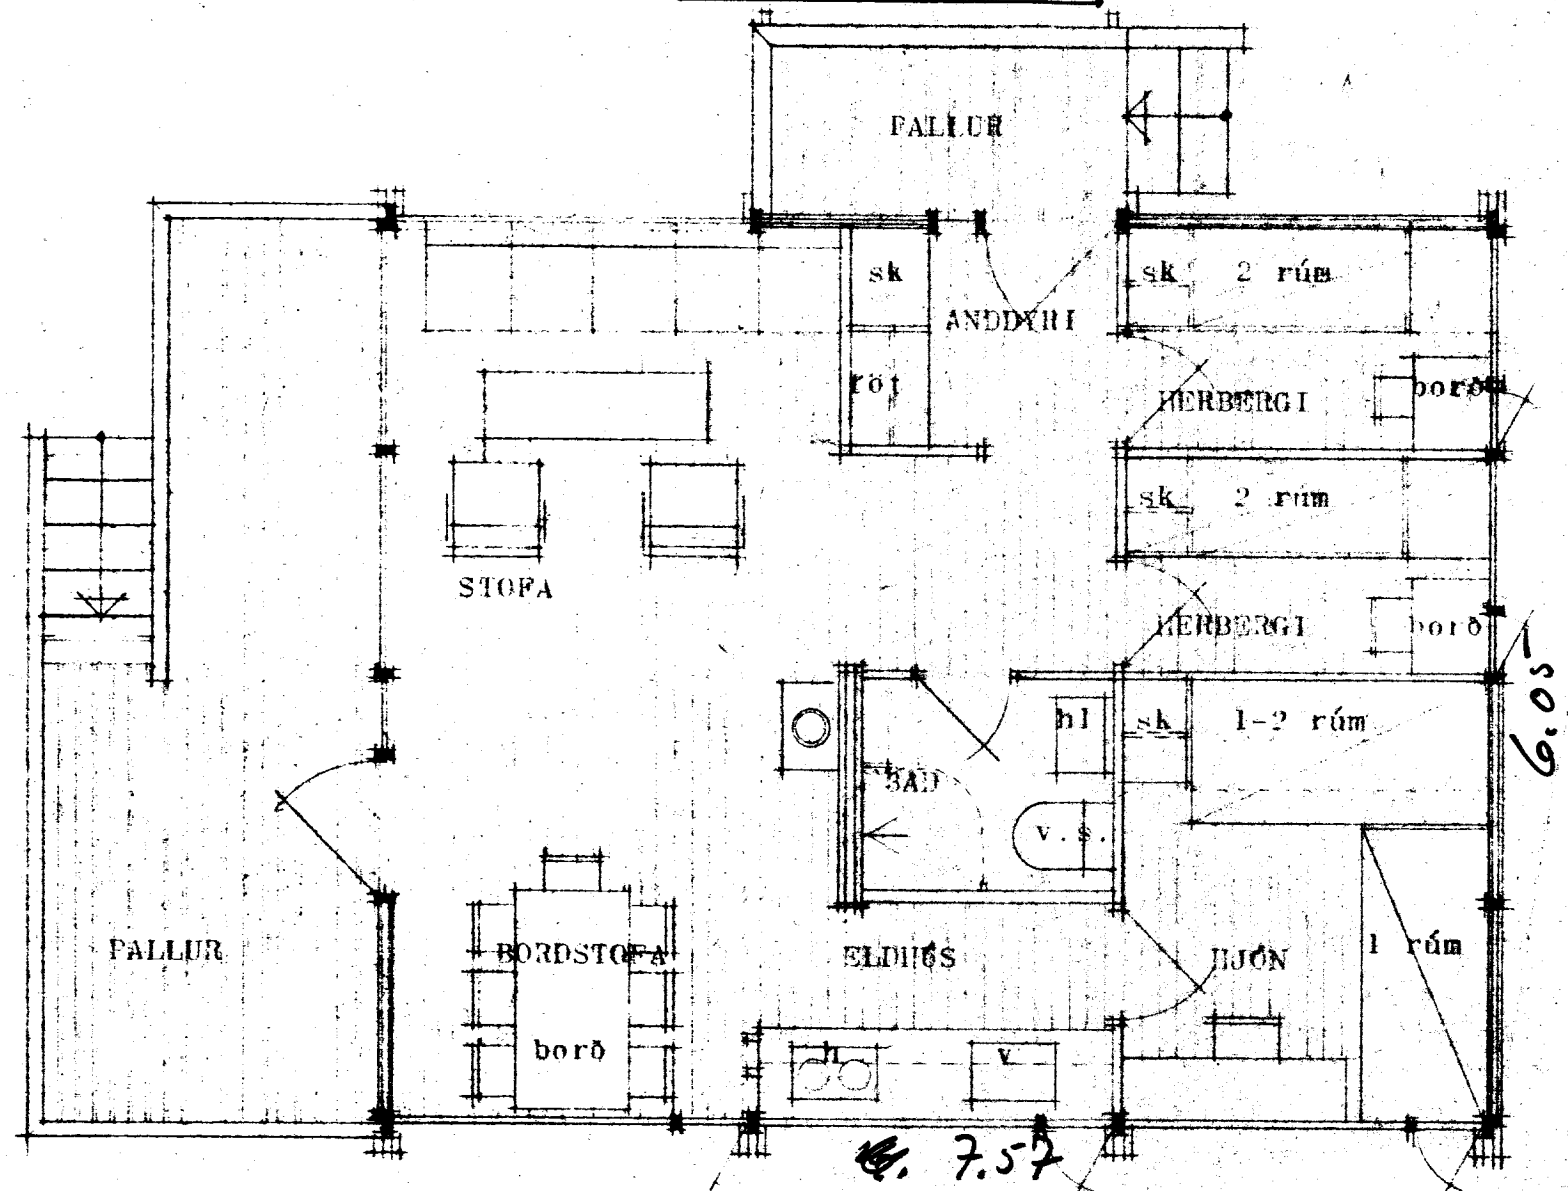

VESTURHLID

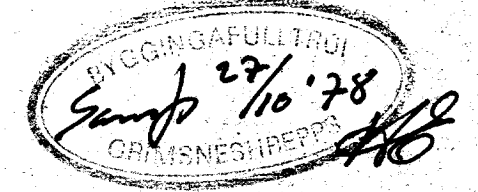

REYKJAVIK, AGUST, 1969
MAGNUS GUDMUNDSSON
PORVALDUR KRISTMUNDSSON
arkitekt