


BYGGINGARFULLTRUI  
Samp. 10/15 '93  
ÓNDYR LAHREPPS

*Hilmar Guðmarsson*


480 STÆKKUN

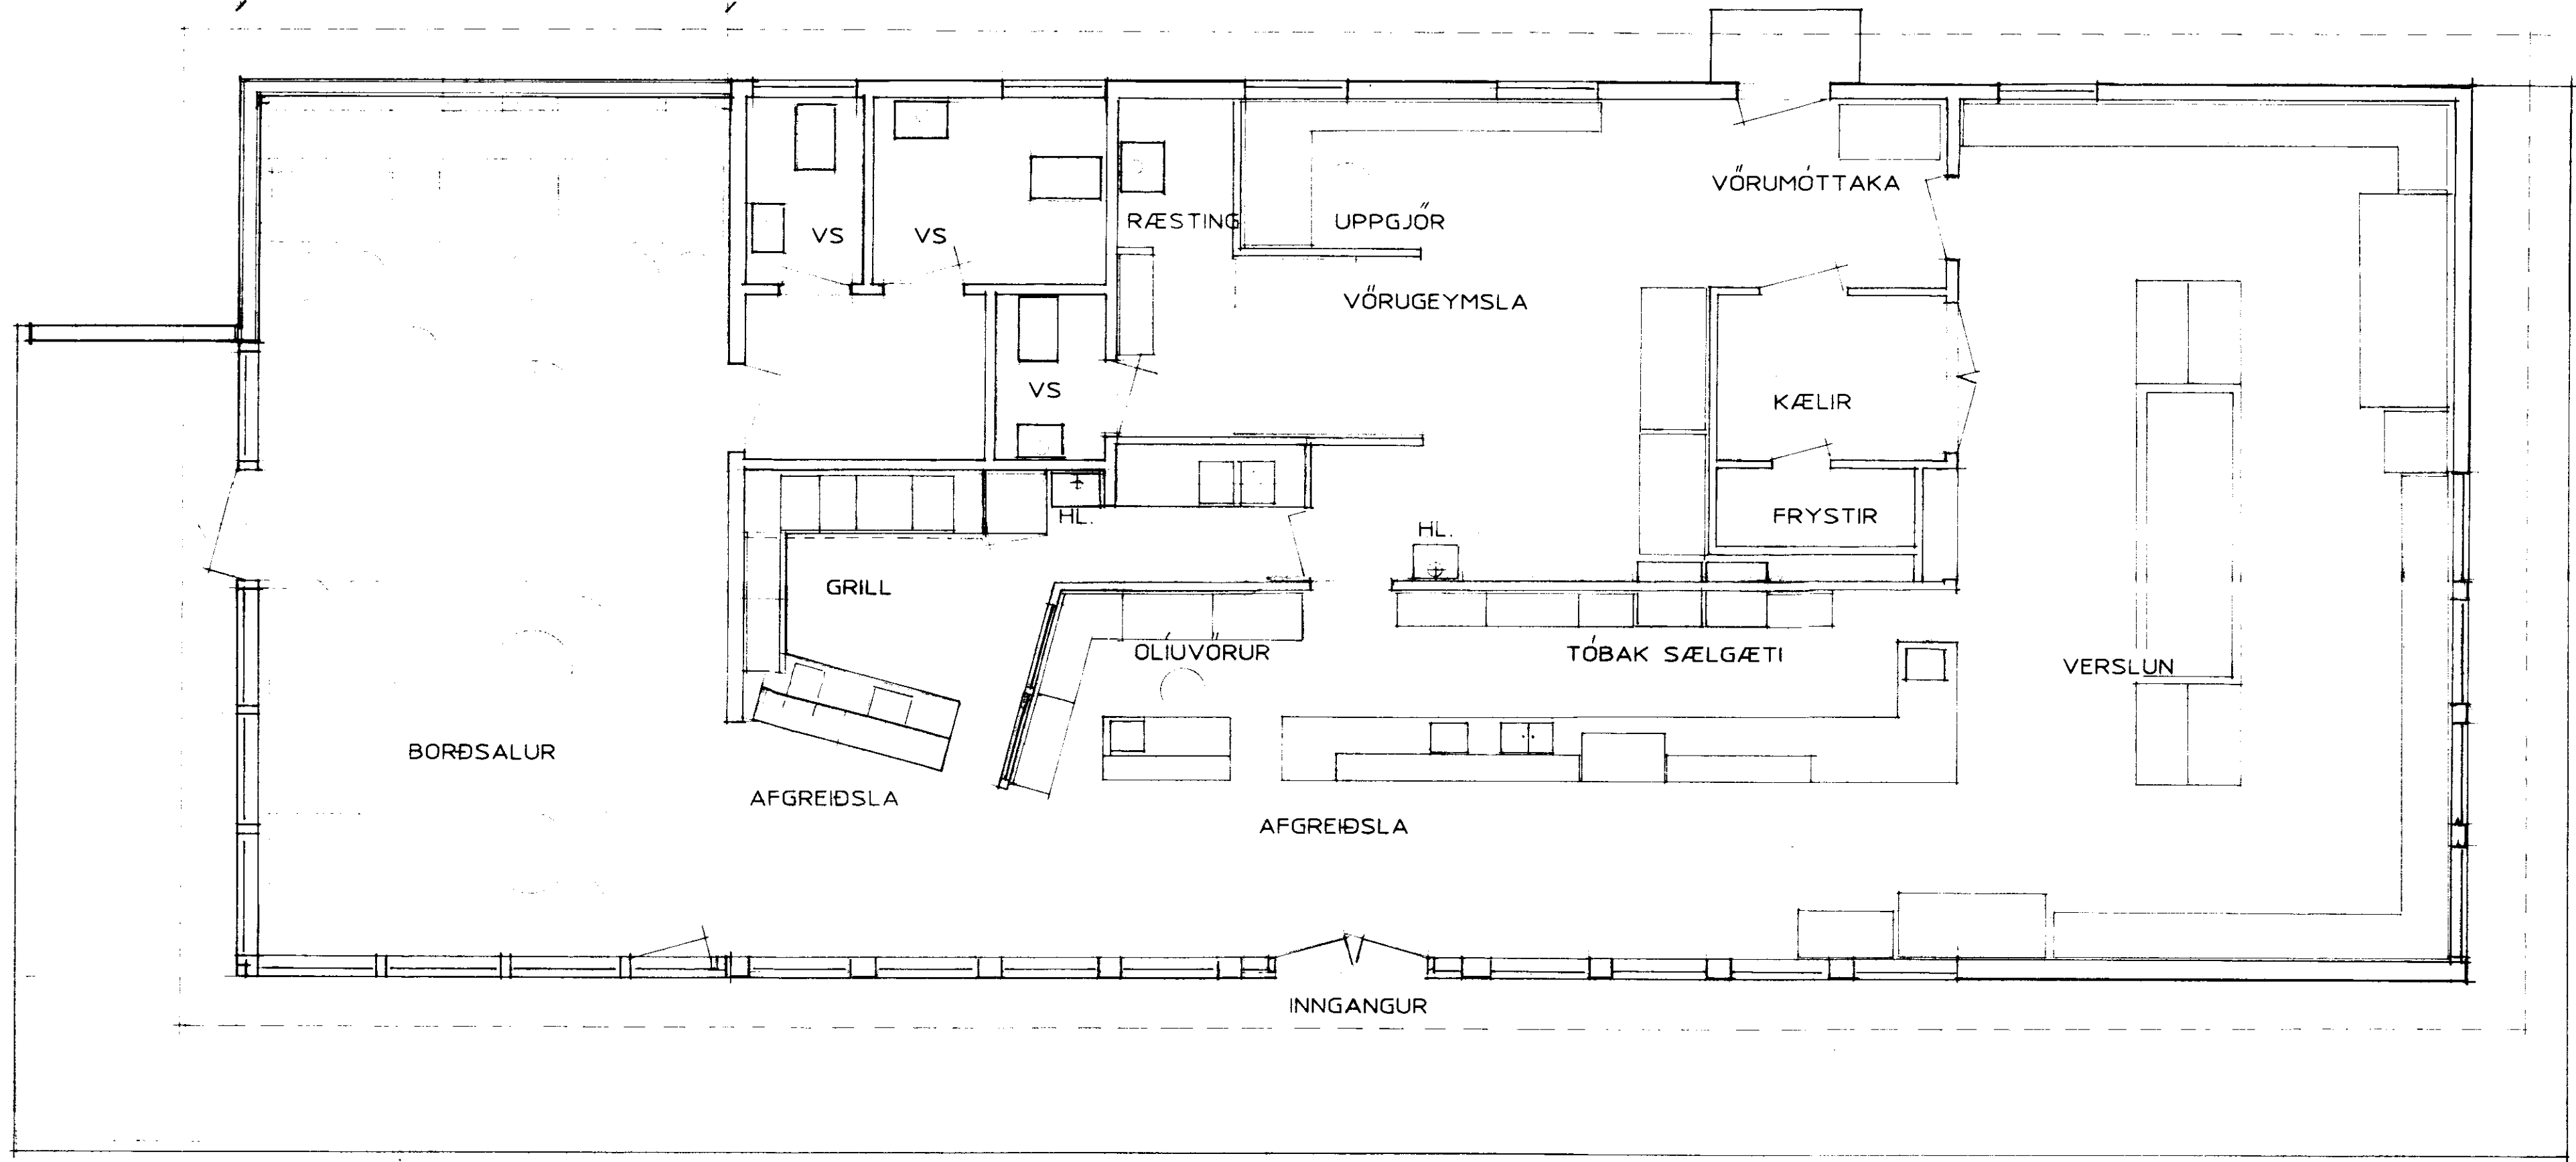

GRUNNMYND

STÆKKUN 38.7 M<sup>2</sup>

GRUNNFLÖTUR	HÚSS	151.3 M <sup>2</sup>
---	STÆKKUNAR	38.7 -
	SAMTALS	190.0 M <sup>2</sup>

 <p><b>NÝJA TEIKNISTOFAN HF</b></p> <p>SÍÐUMÚLA 20 108 REYKJAVÍK SÍMI 91-68 88 99 FAX 68 08 68</p>	<p>ÖLIUFÉLAGIÐ HF. ARNESI AFGREIÐSLUHÚS TILLAGA AÐ STÆKKUN</p>
	<p>VERK 481601 NR 2 MÁL DAGS 1.04.93</p>
	<p>TEIKNAD SE <i>Hilmar Guðmarsson</i></p>
	<p></p>