




Norður

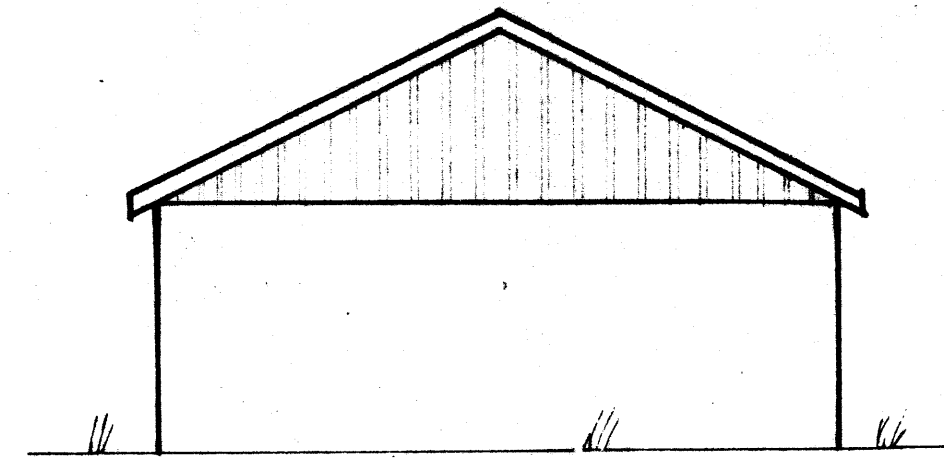



Vestur

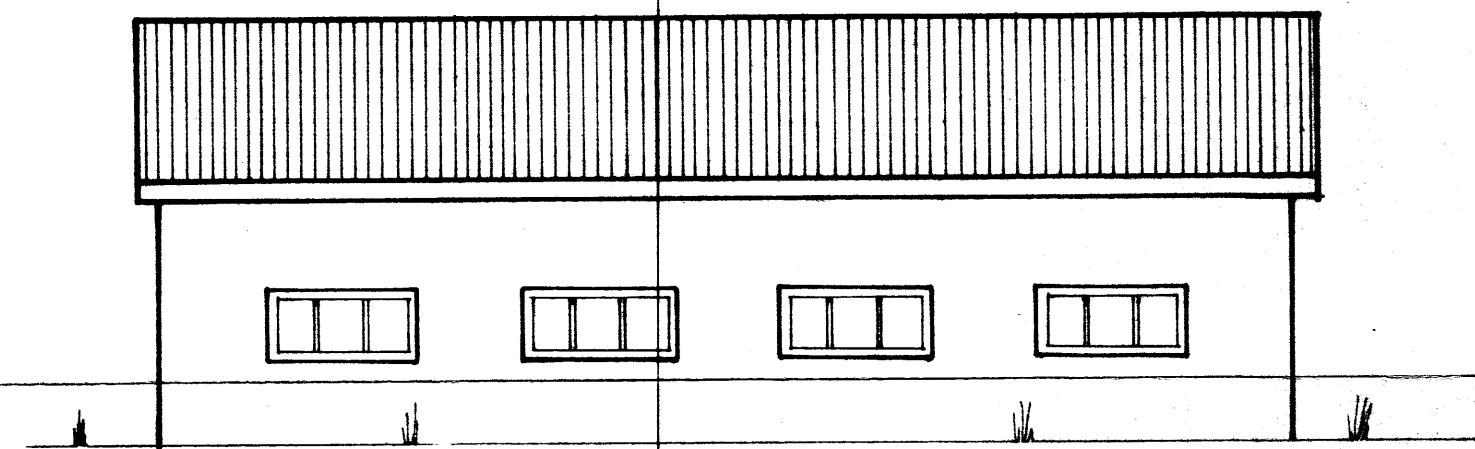

Suður

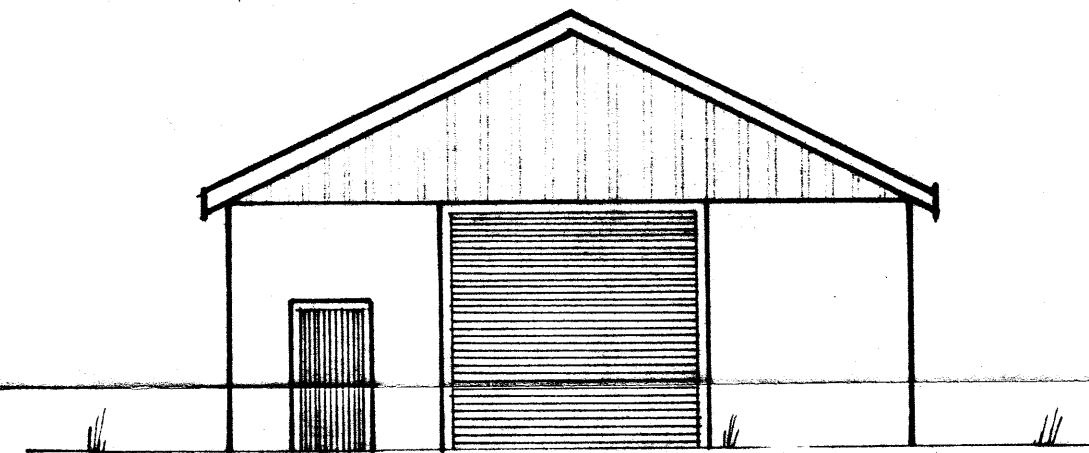

Austur

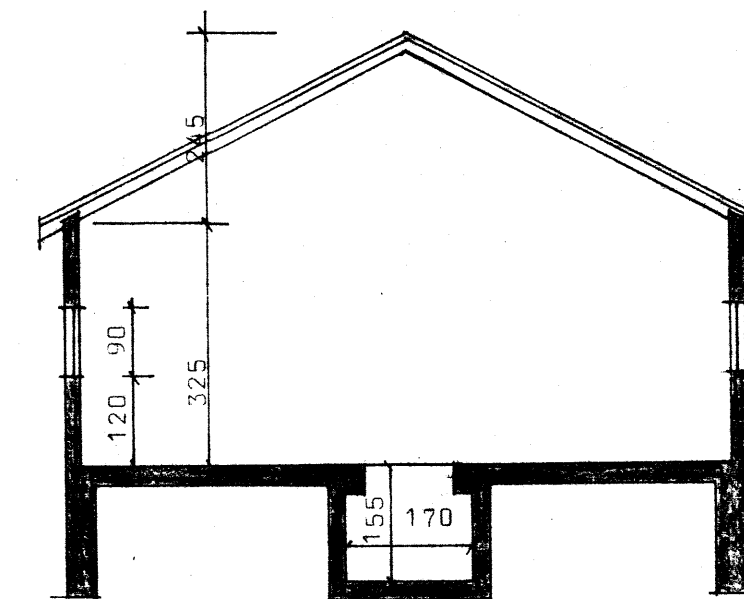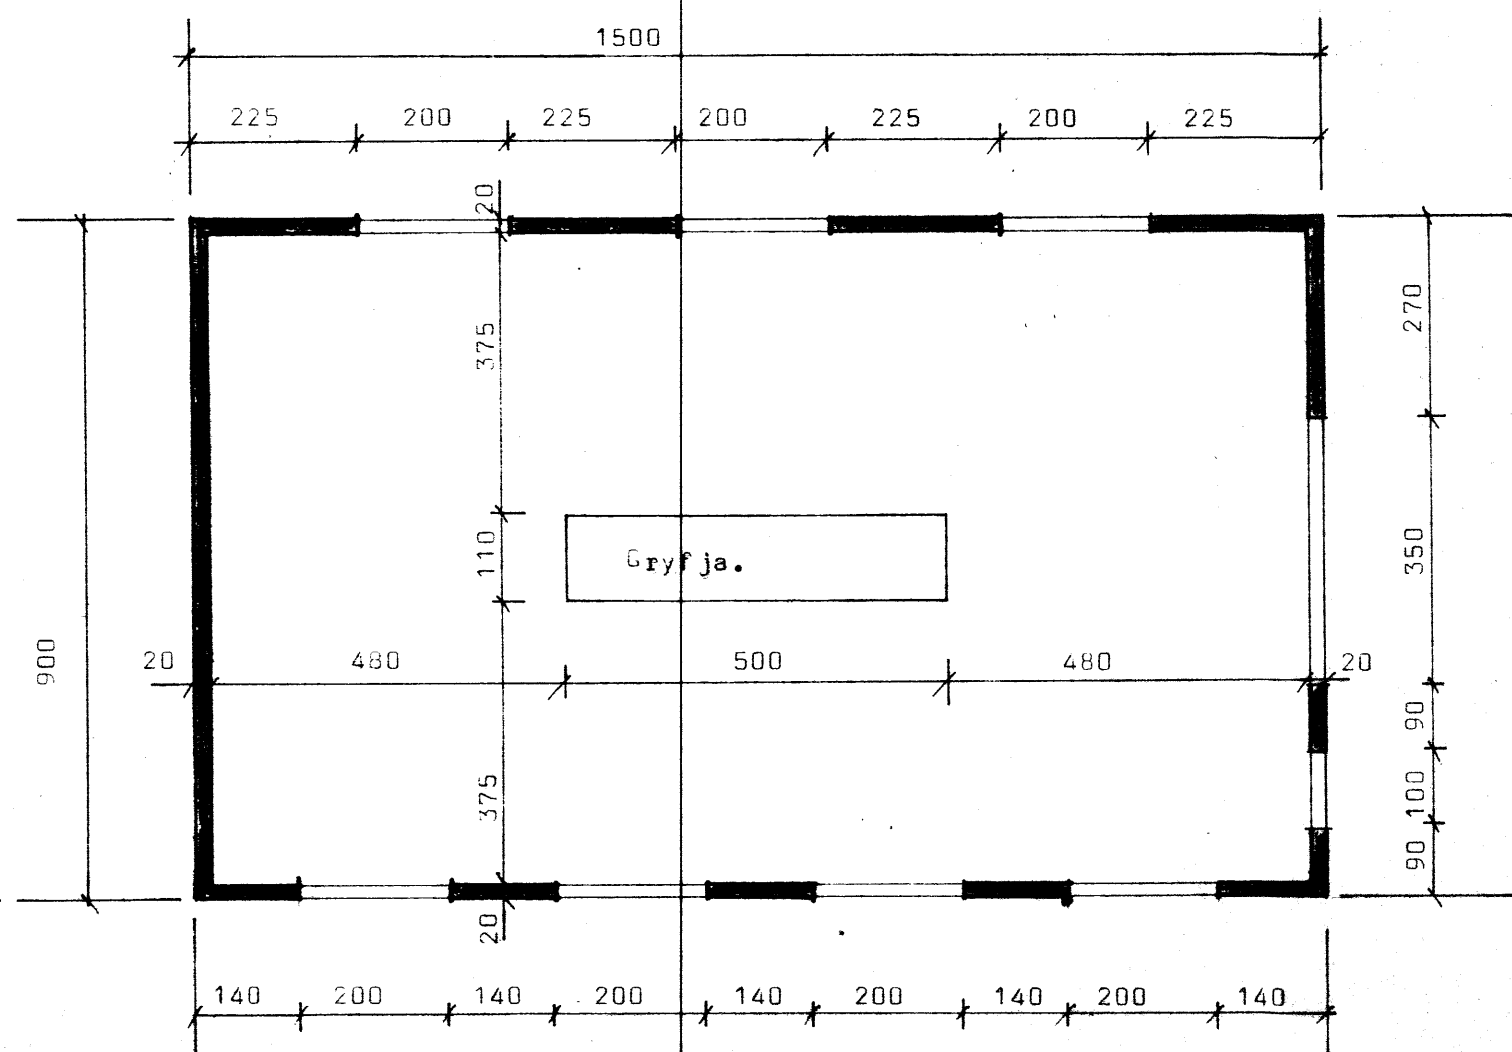

ÓHEIMILT ER AD HEFJA FRAM-  
KVÆMDIR FYR EN BURÐAR-  
POLSTEIN INNAR LIGGJA FYRIR

**BYGGINGASTOFNUN LANDBÚNAÐARINS**  
LAUGAVEGI 120 REYKJAVÍK SÍMI 25444

Björnskot, Skeiðarhr. Arn.  
Véla og verkfærageymsla  
Flatarm. 135 m<sup>2</sup>  
Rumm. 603 m<sup>3</sup>

TEIKN. NR. 1978  
BREYTT FRÁ  
MÆLIKVÆÐI 1:100  
DAGSETNING 26. 3'74  
TEIKNAD Hólmfríður

*Handwritten signature or mark*