




N- VESTUR

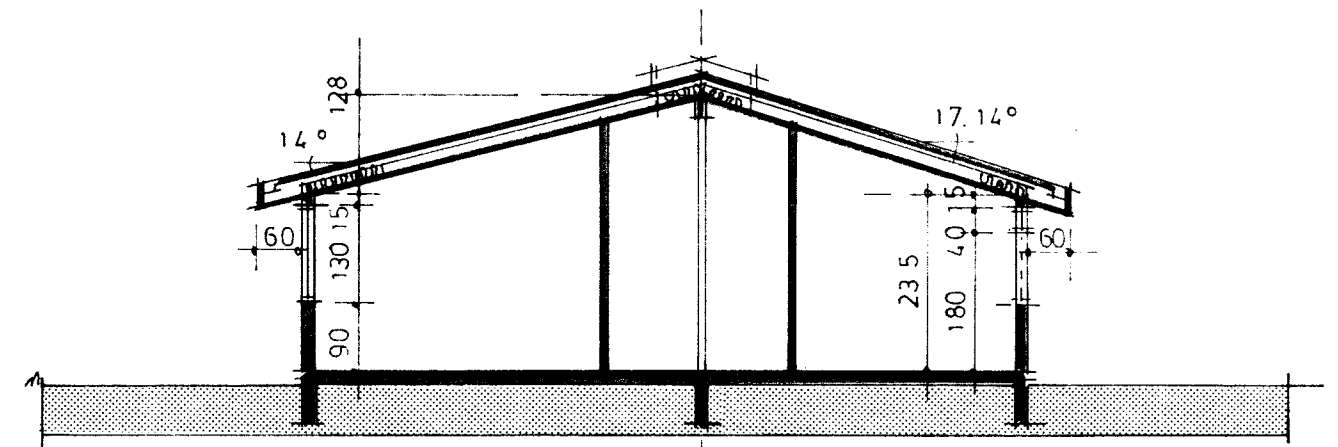


SNID A-A

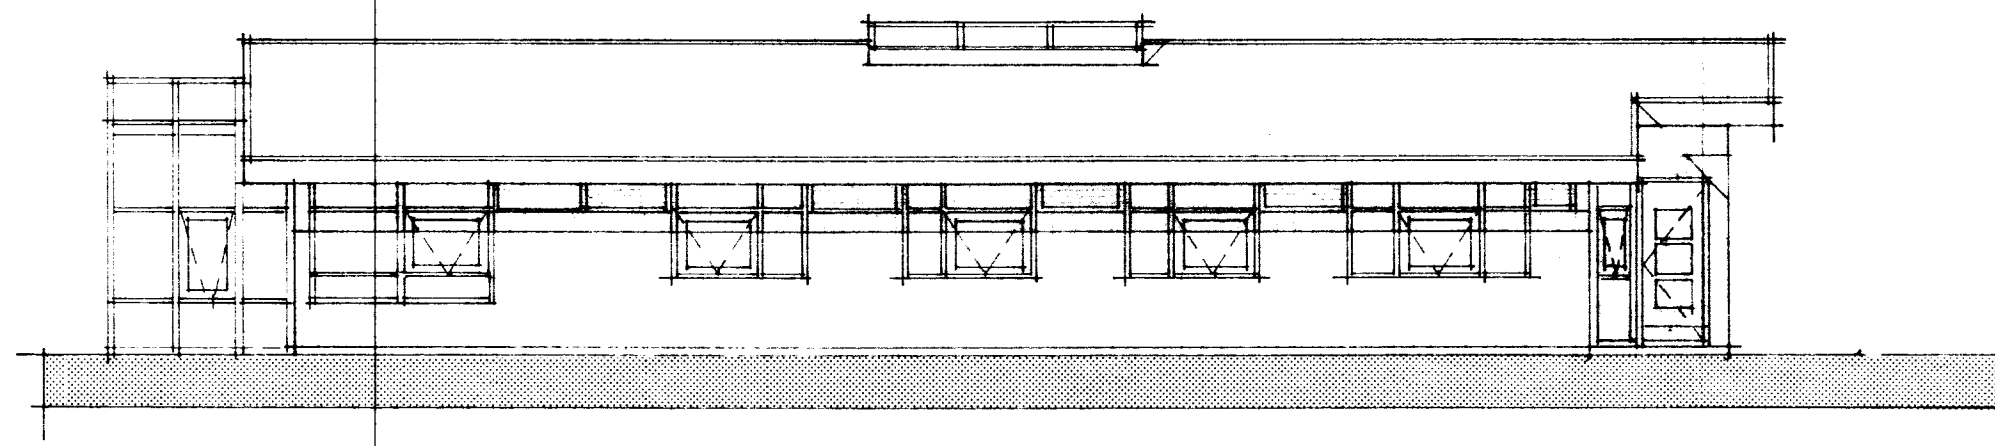


S- AUSTUR

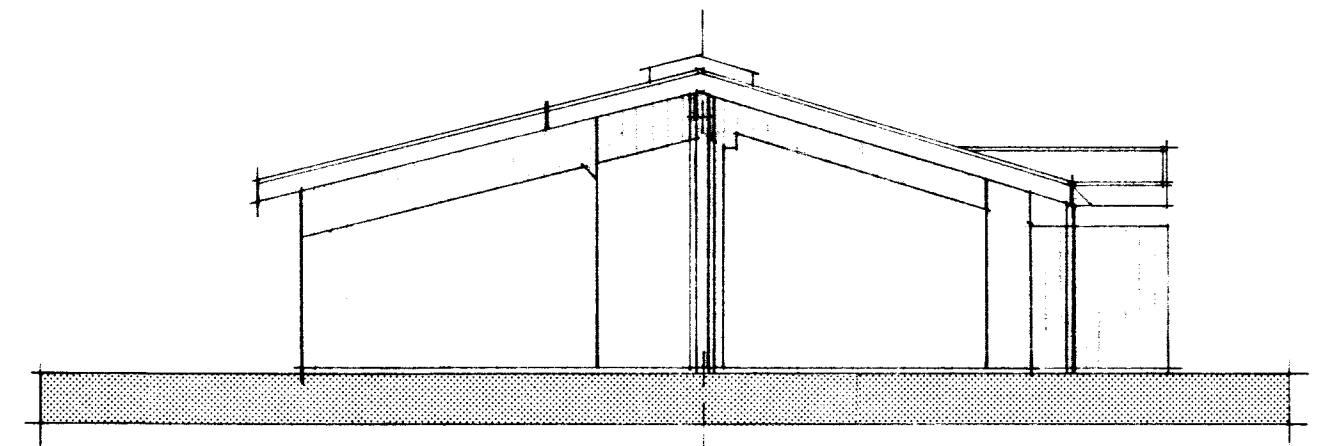


N- AUSTUR

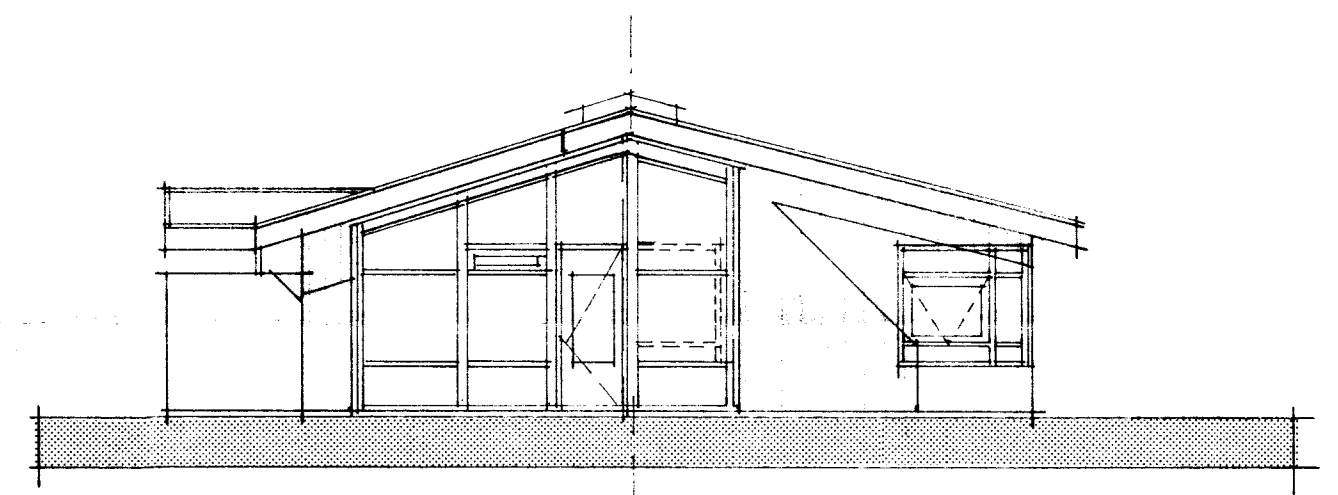

S- VESTUR

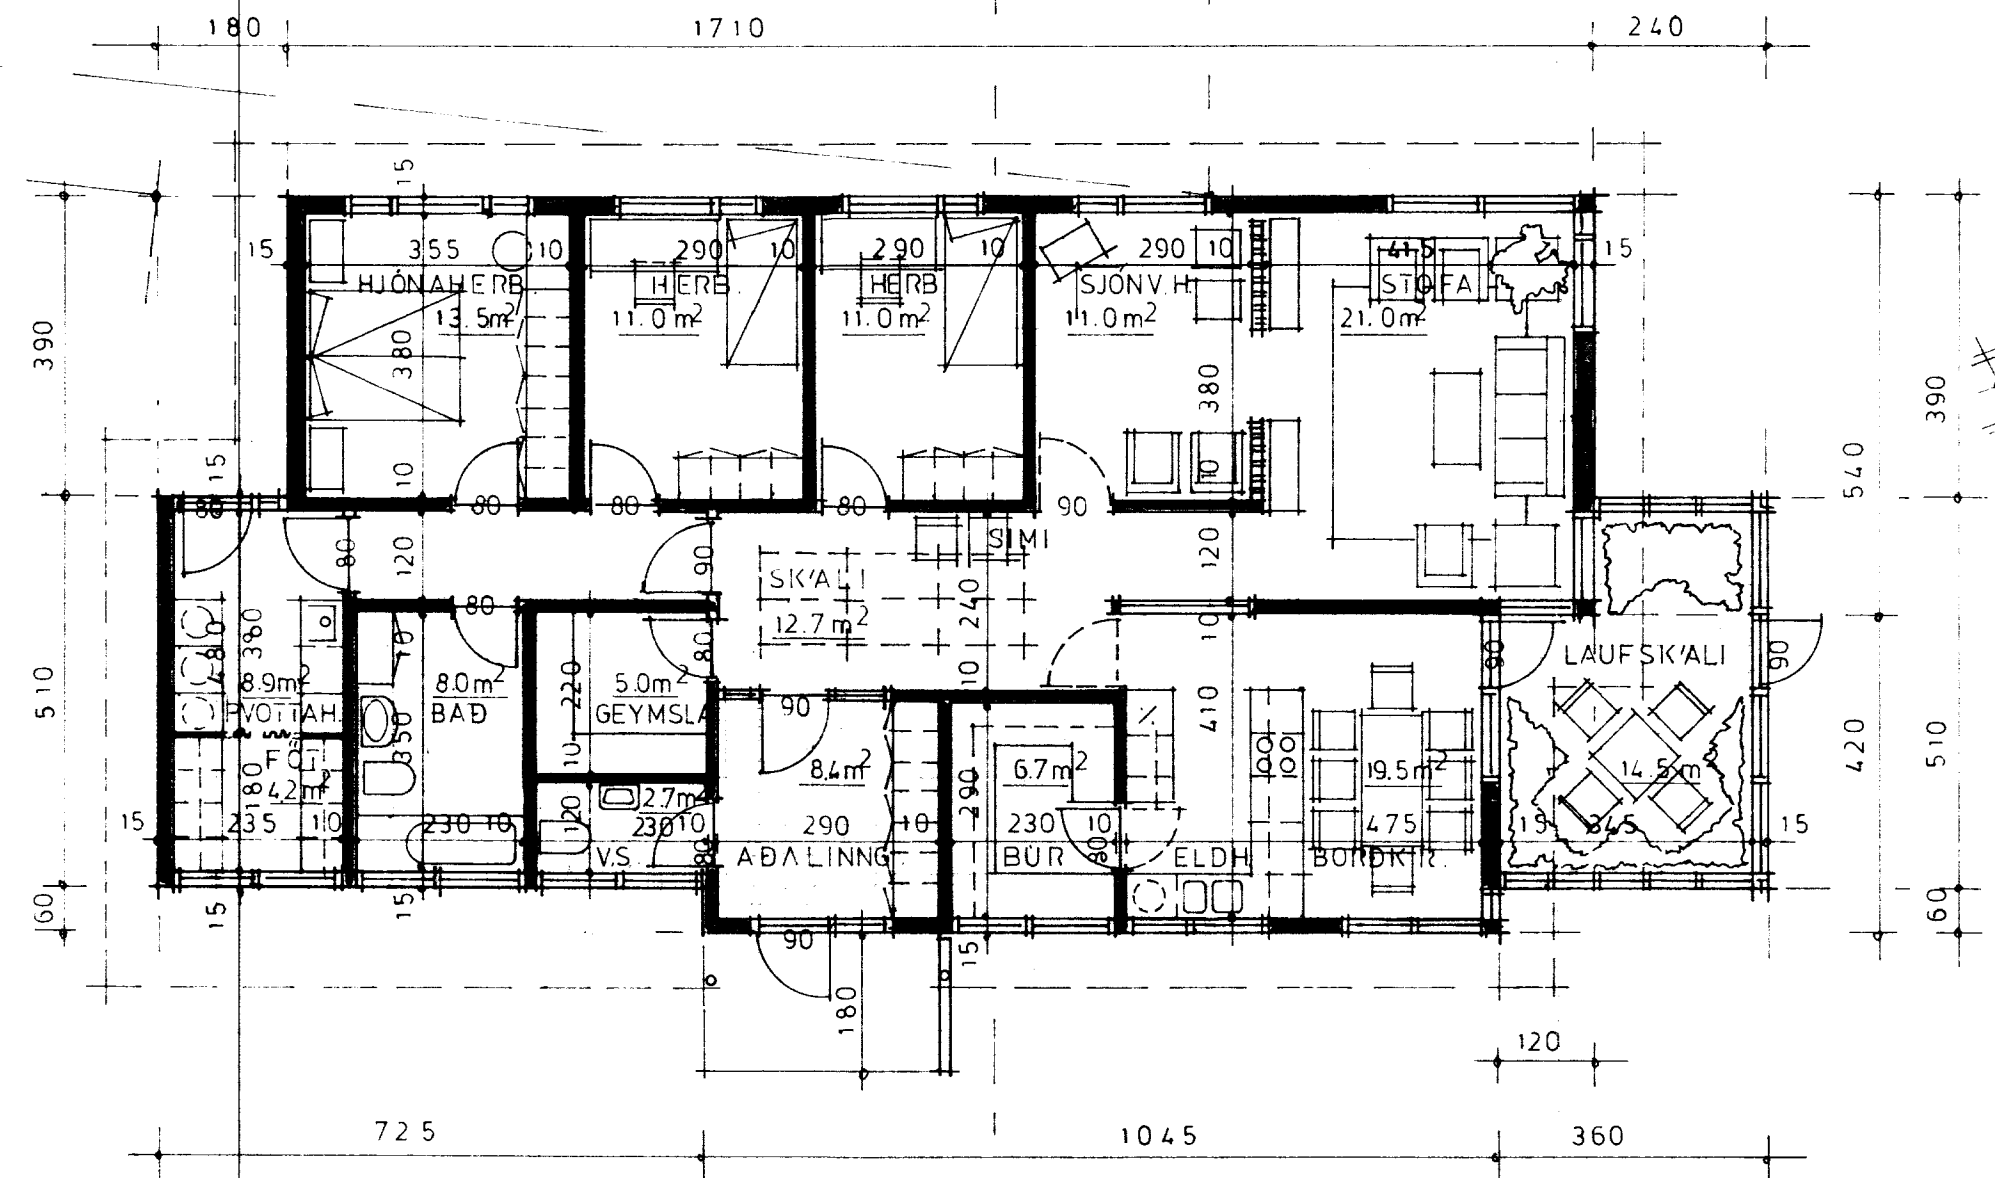

GRUNNFLÖTUR HÚSS 165.0 m²
LAUFSK'ALI 16.6 m²

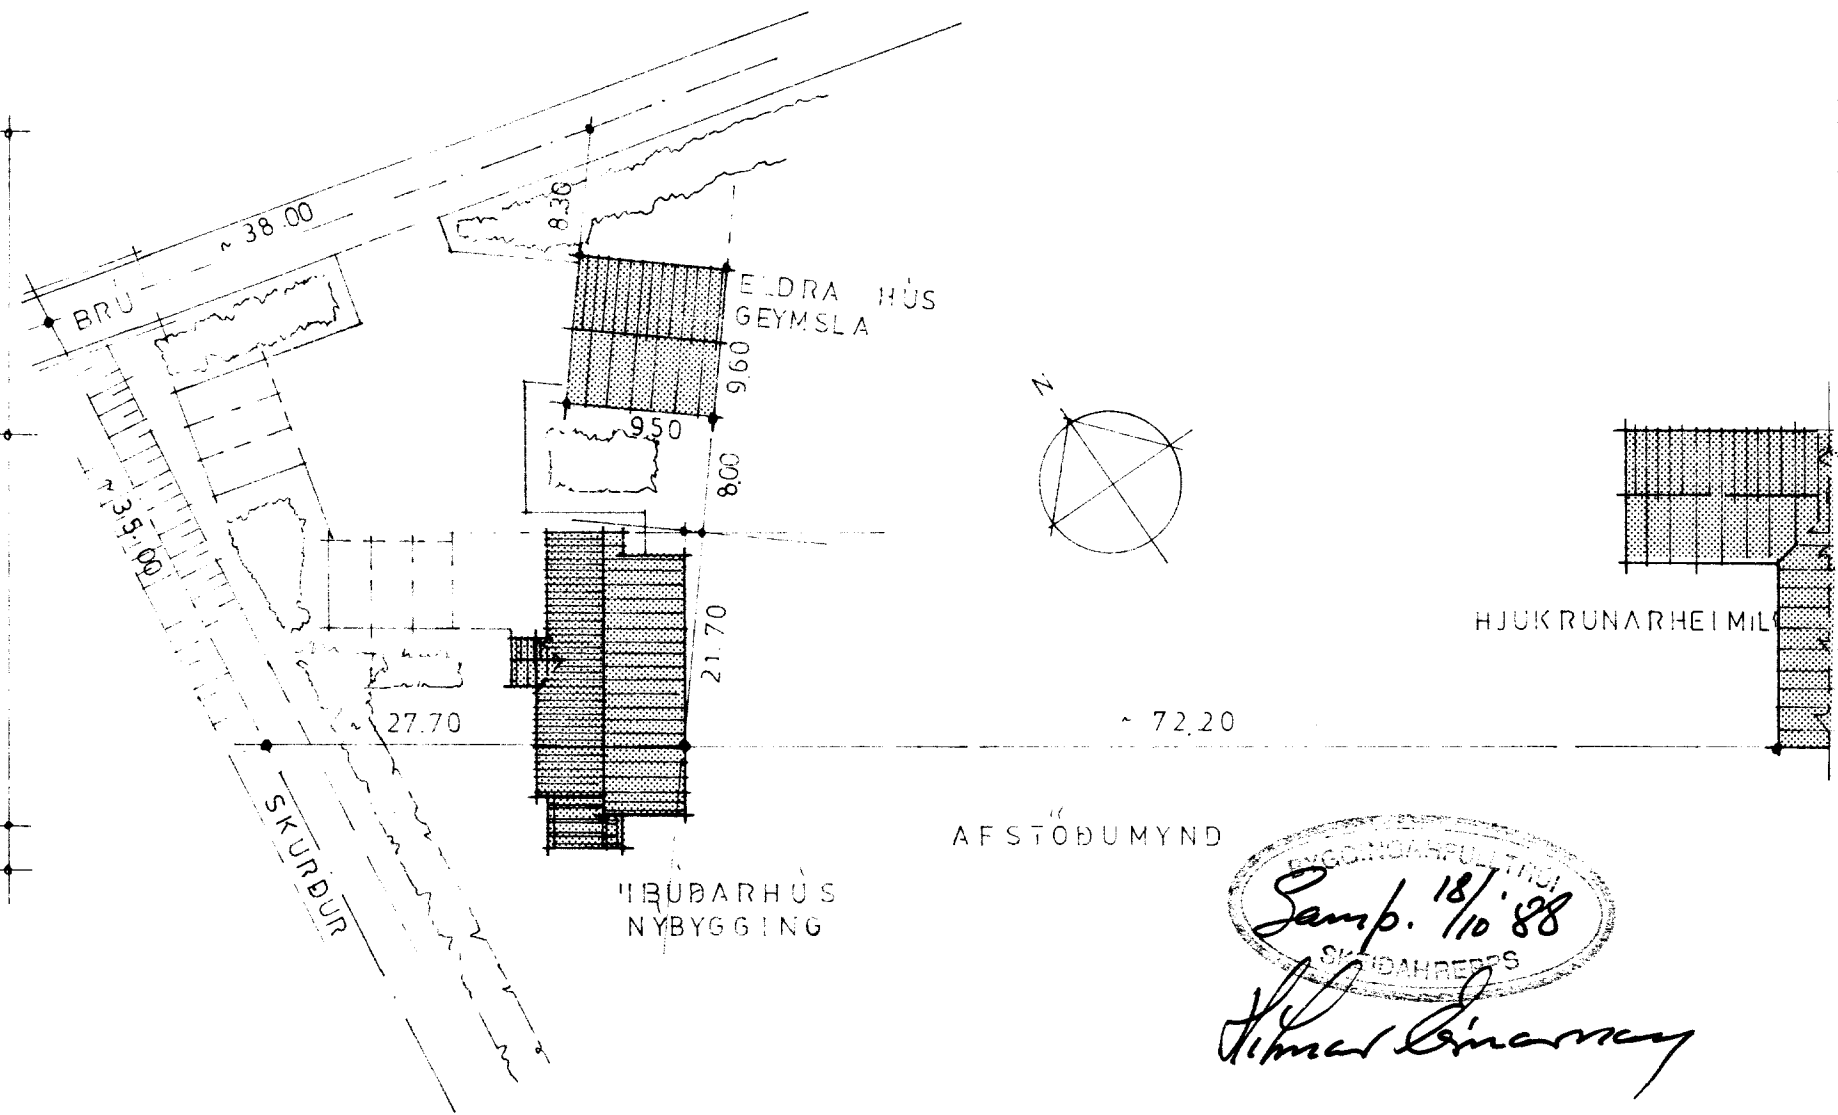

AFSTÖÐUMYND
Samp. 18/10'88
SKEIDAREPPS
Árni Þinnar