


SIBS Bl 22

vesturhlíð skemmtustofa um. 1:50
d. v. 25.5.72 Jón Einar Þorleifsson arkitekt
Tómas Gísl. Adalsteinsson byggingafr.

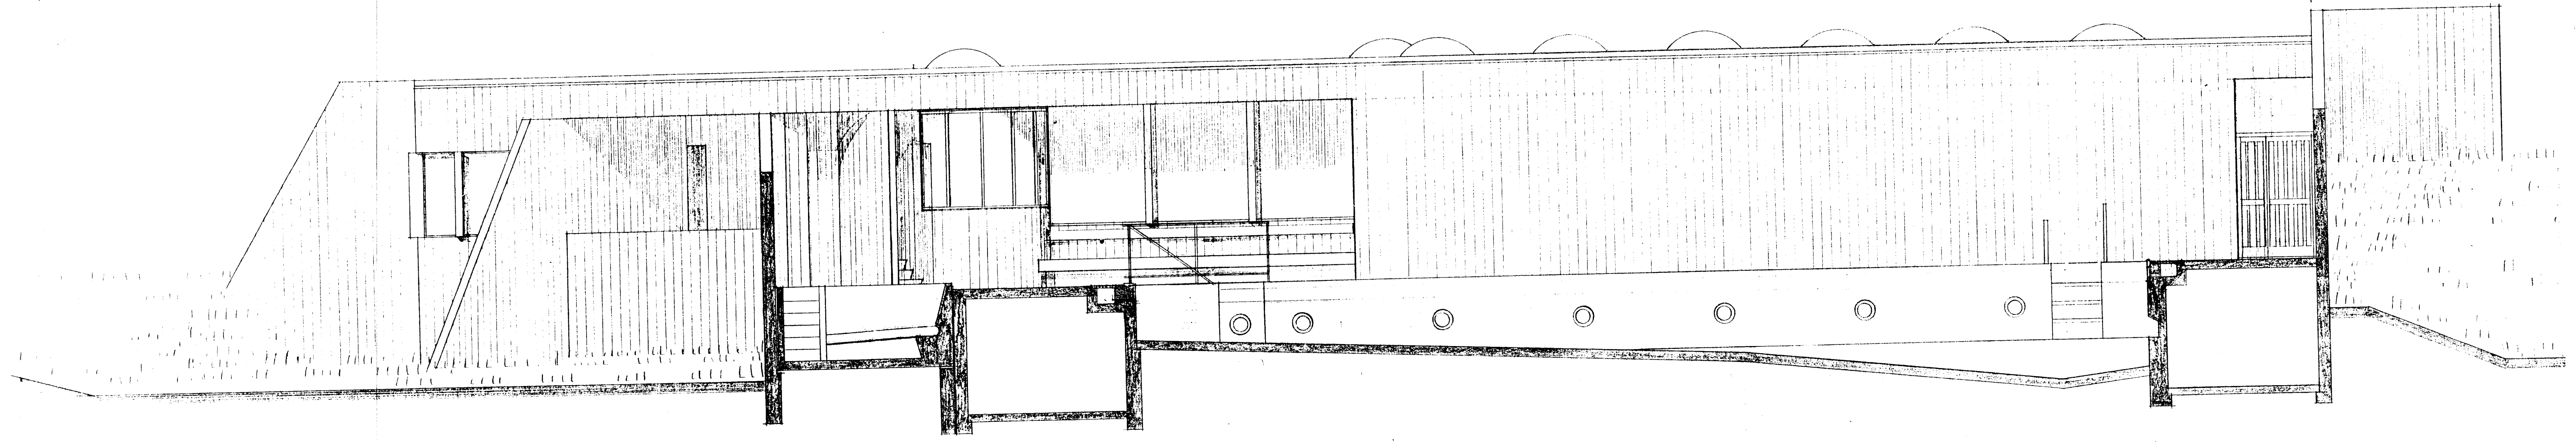

SIBS Bl 21

vesturhlíð um. 1:50
d. v. 25.5.72 Jón Einar Þorleifsson arkitekt
Tómas Gísl. Adalsteinsson byggingafr.

