


Brjansstaðir á Skeiðum 1:50

4. Loftaplata

| | | | | |
|-------|-----|-----|------|---------------|
| Járn: | 3 | st. | K 25 | Length = 12 m |
| | 9 | - | K 16 | - = 12 m |
| | 160 | - | K 10 | - = 9 m |
| | 30 | - | K 8 | - = 12 m |

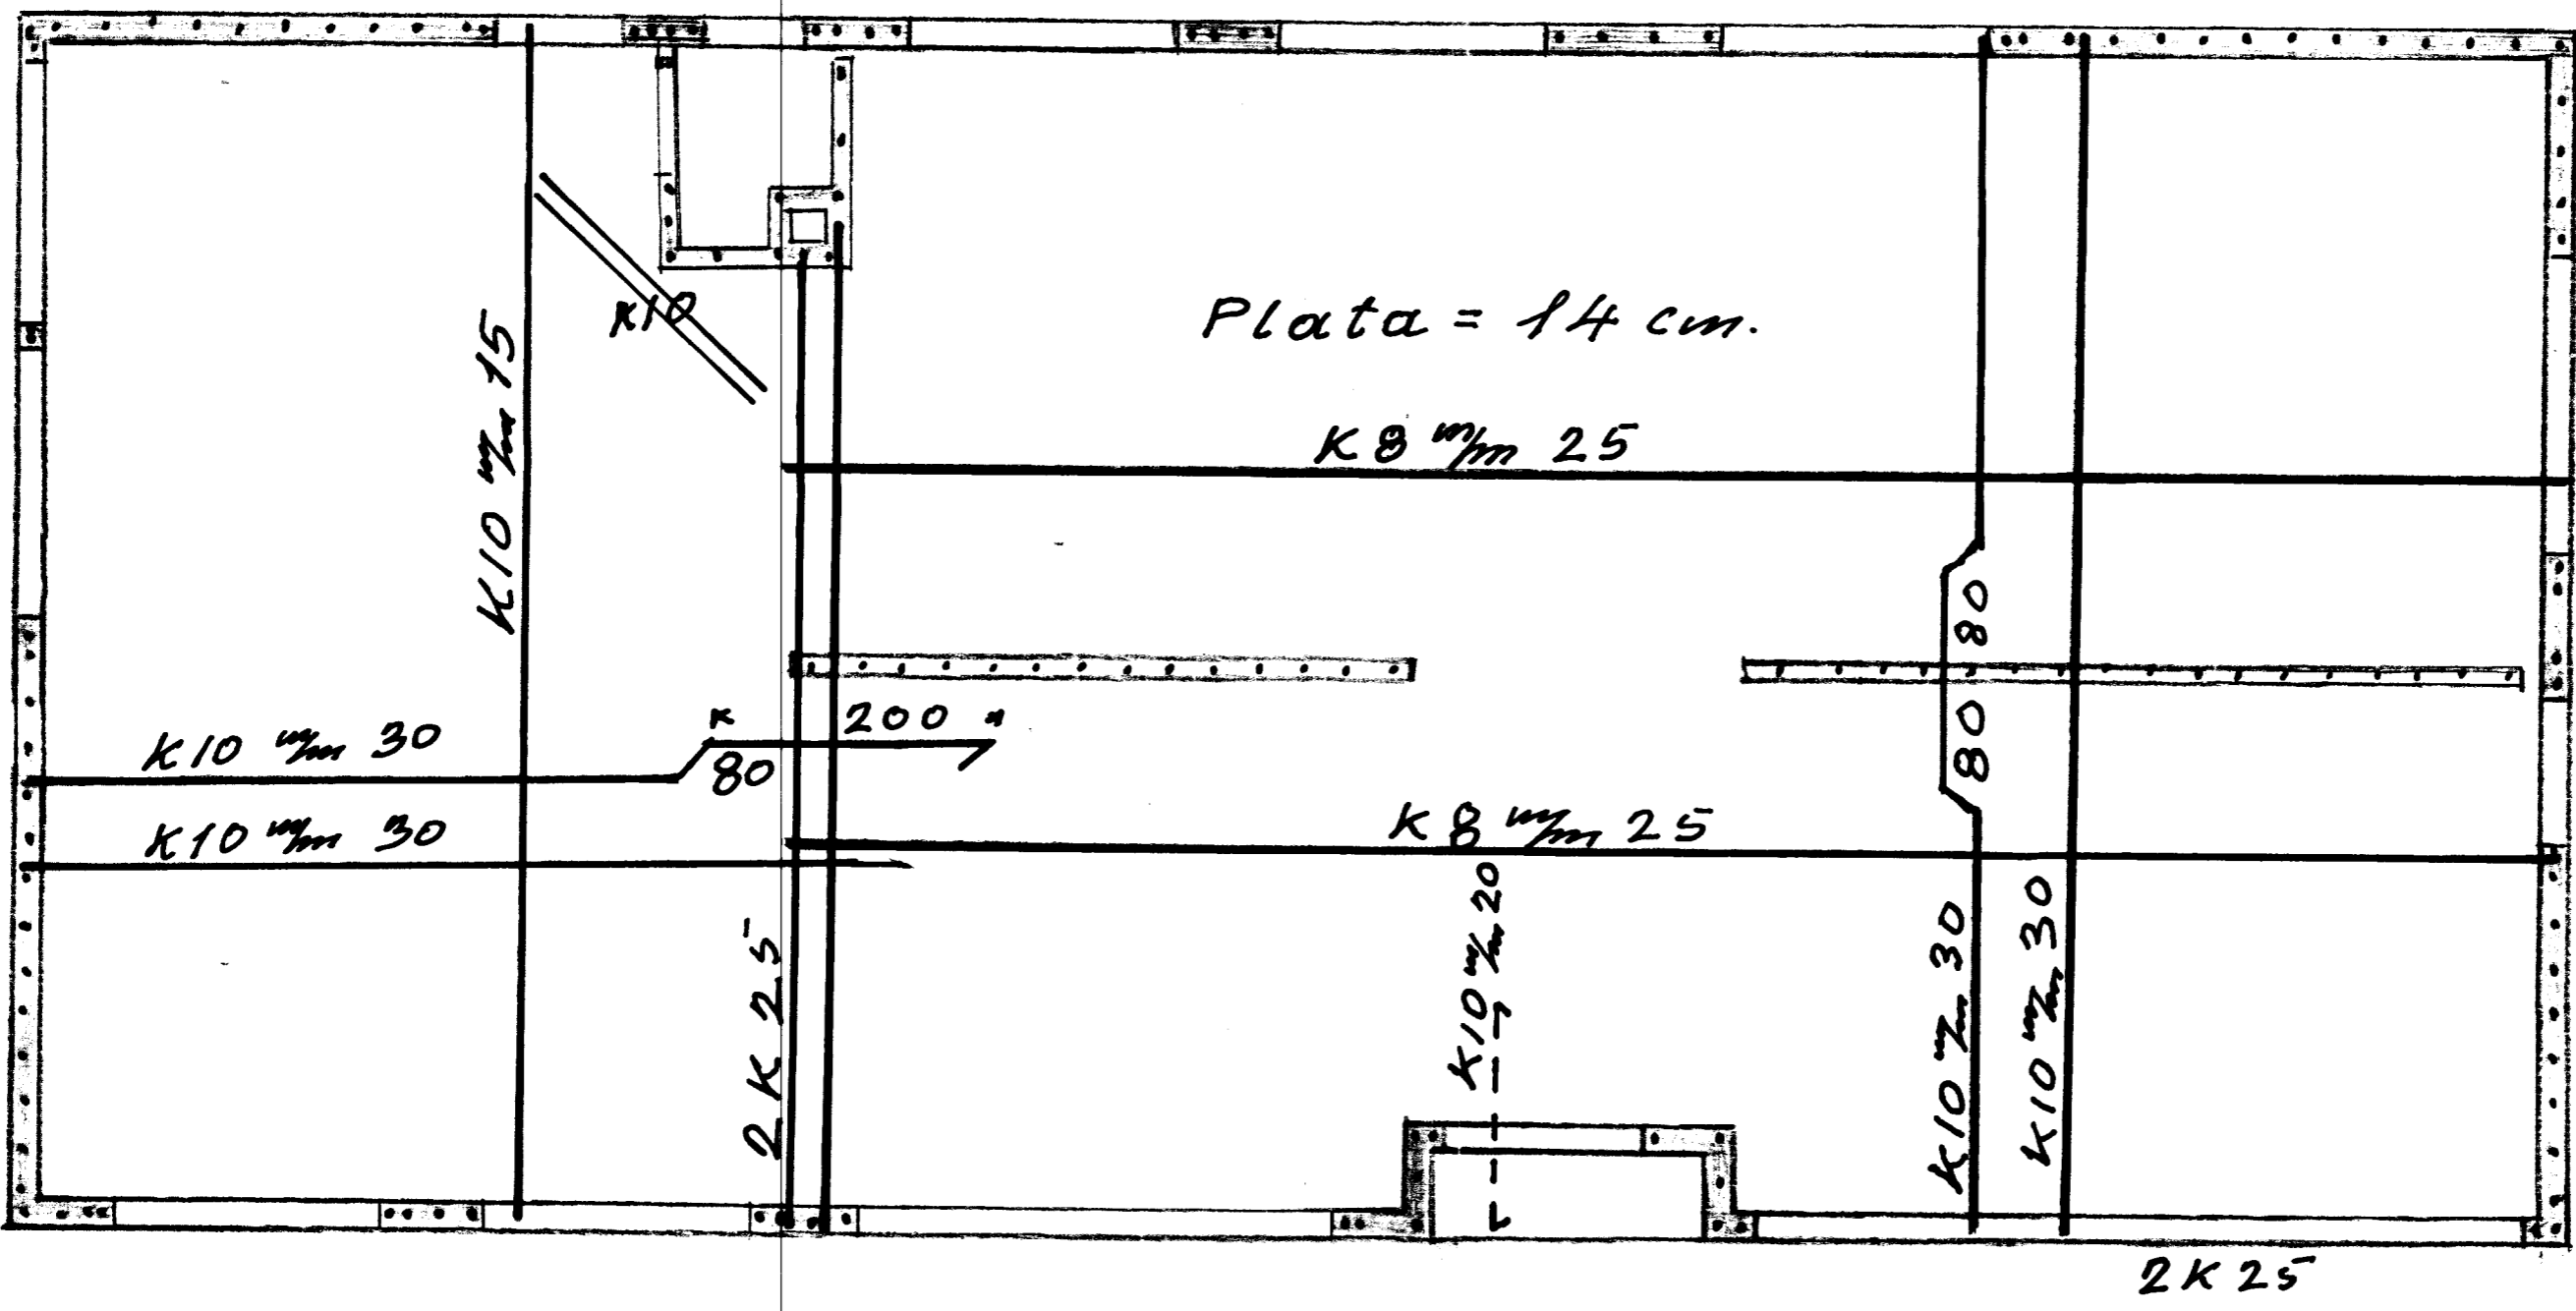

4.12.72

Madsen