



BRJÁNSTAÐIR á SKEIÐUM

Stærð á ofnum og rörum 1:50

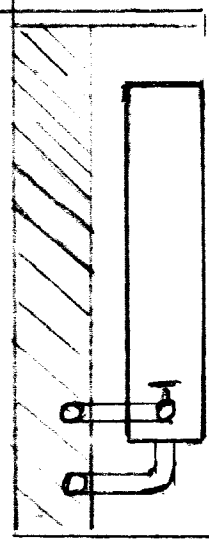

Tristilliani

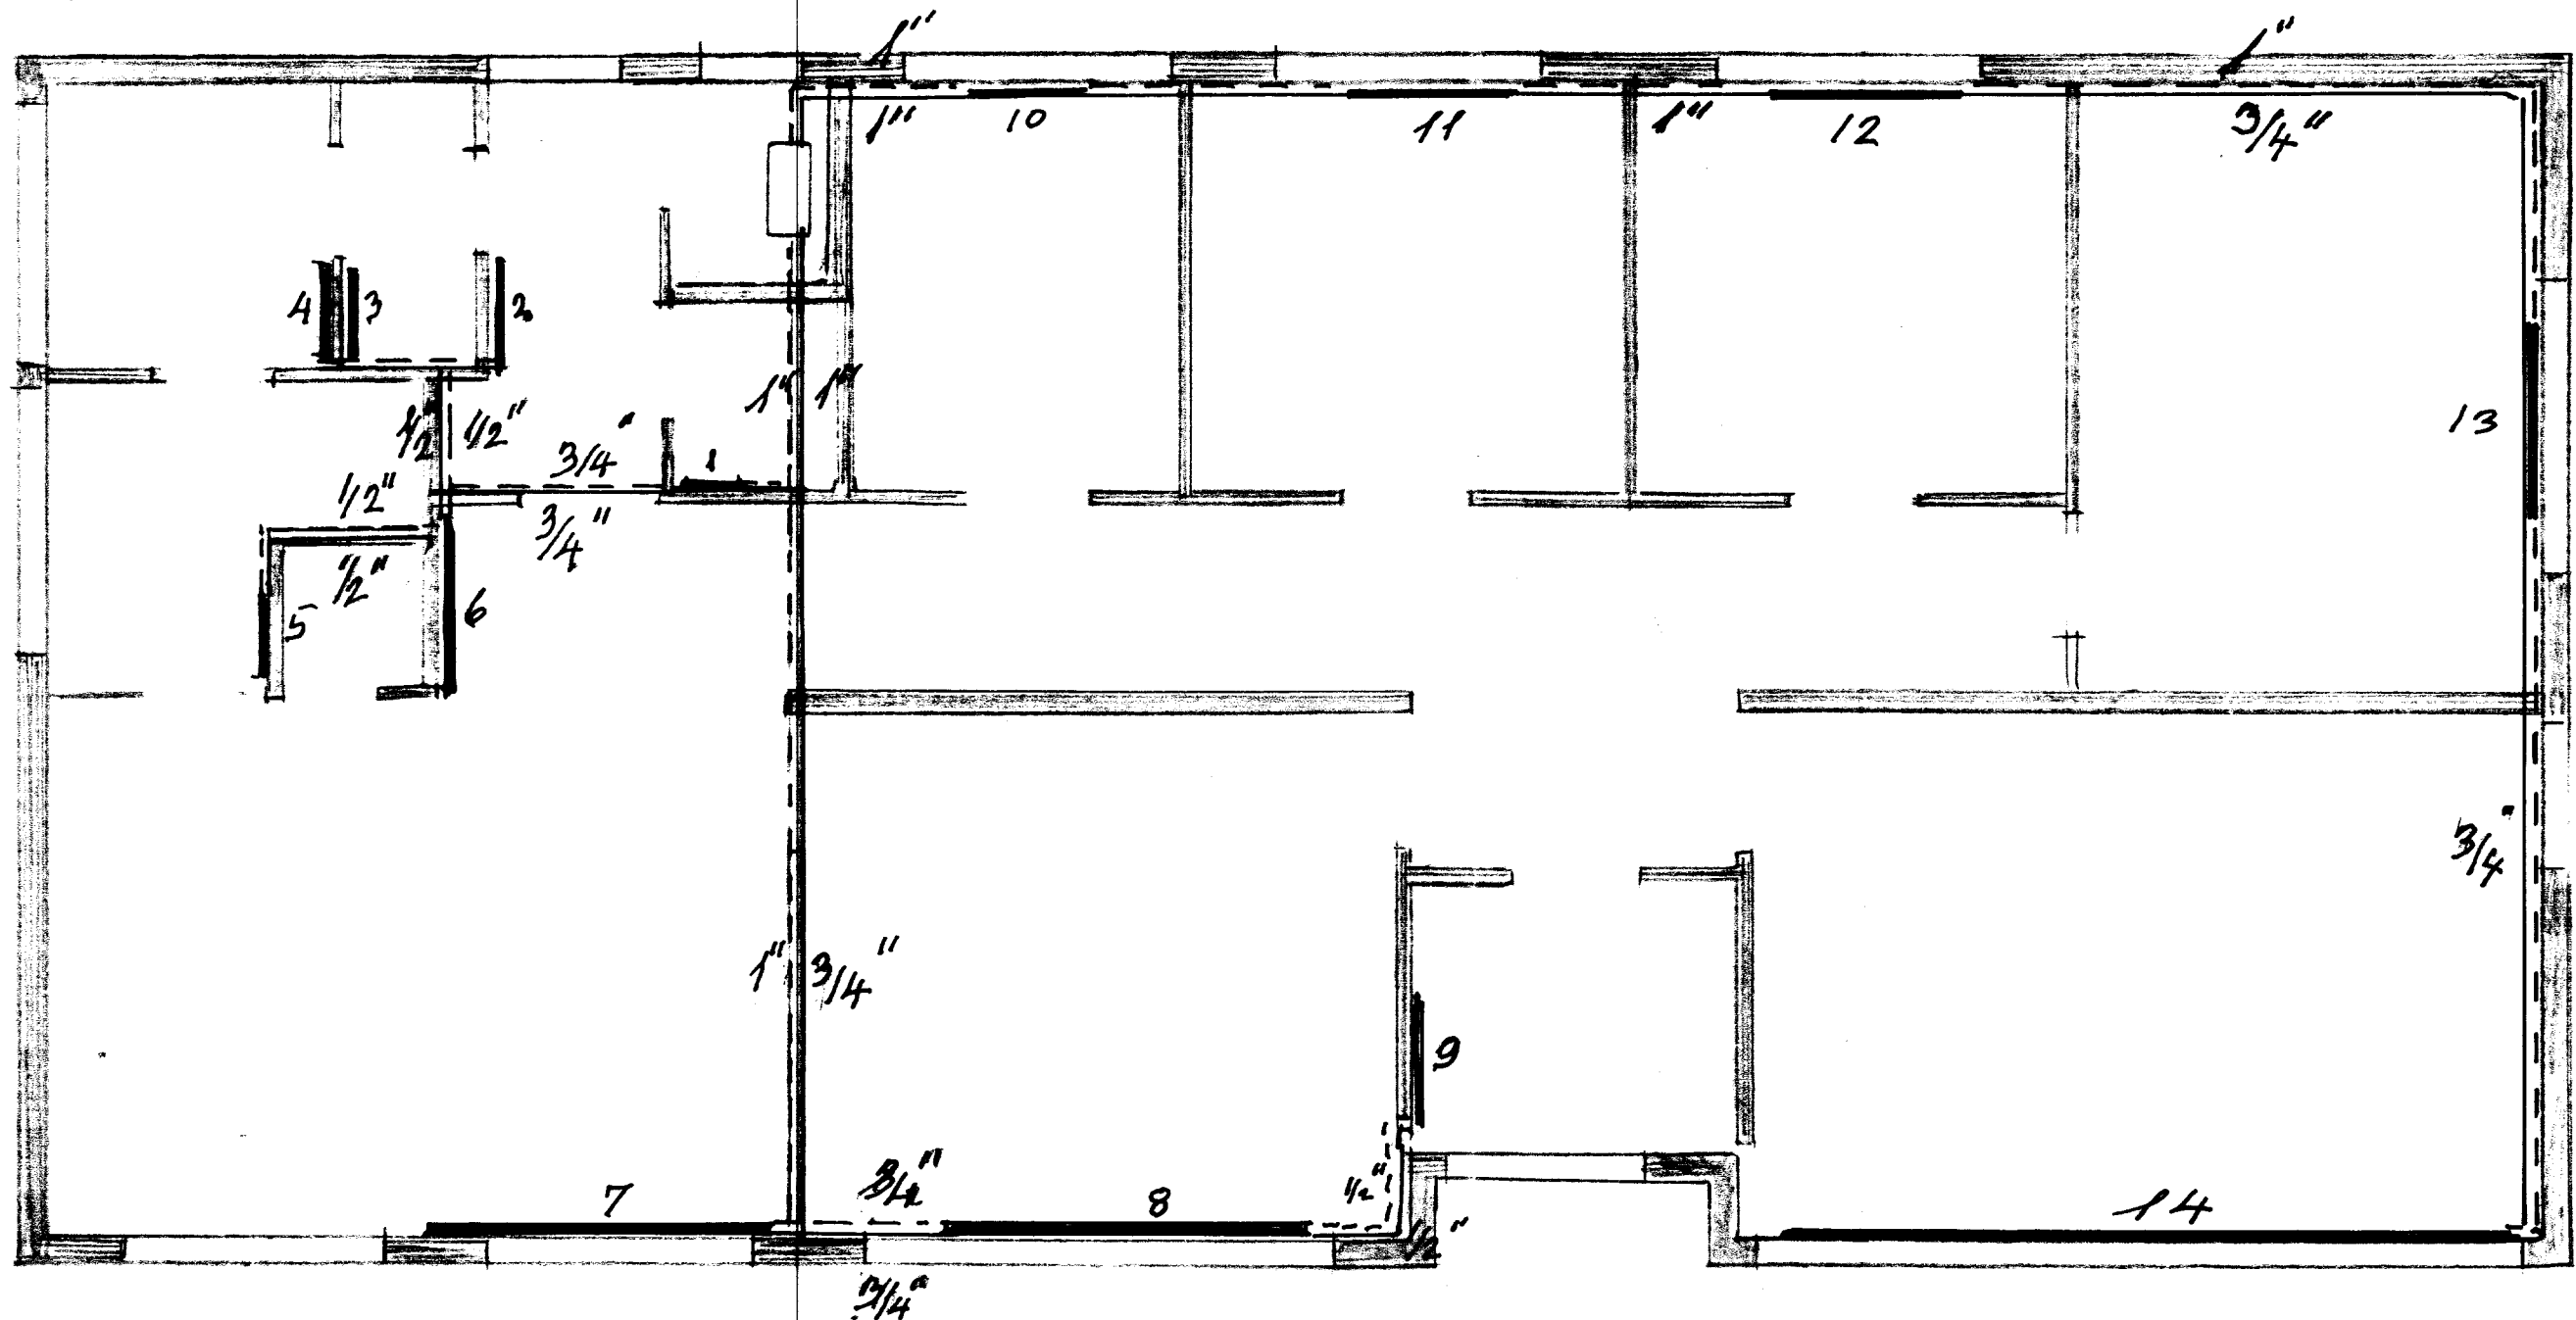

Ofnar	
Nr	Hitafl. m ²
1	0,7
2	1,5
3	0,5
4	1,0
5	0,8
6	2,5
7	3,3
8	2,3
9	1,5
10	1,5
11	1,8
12	1,8
13	2,5
14	4,0

1974

Maxim