



DÆLUBRUNNUR SNIÐ B-B  
M=1:20

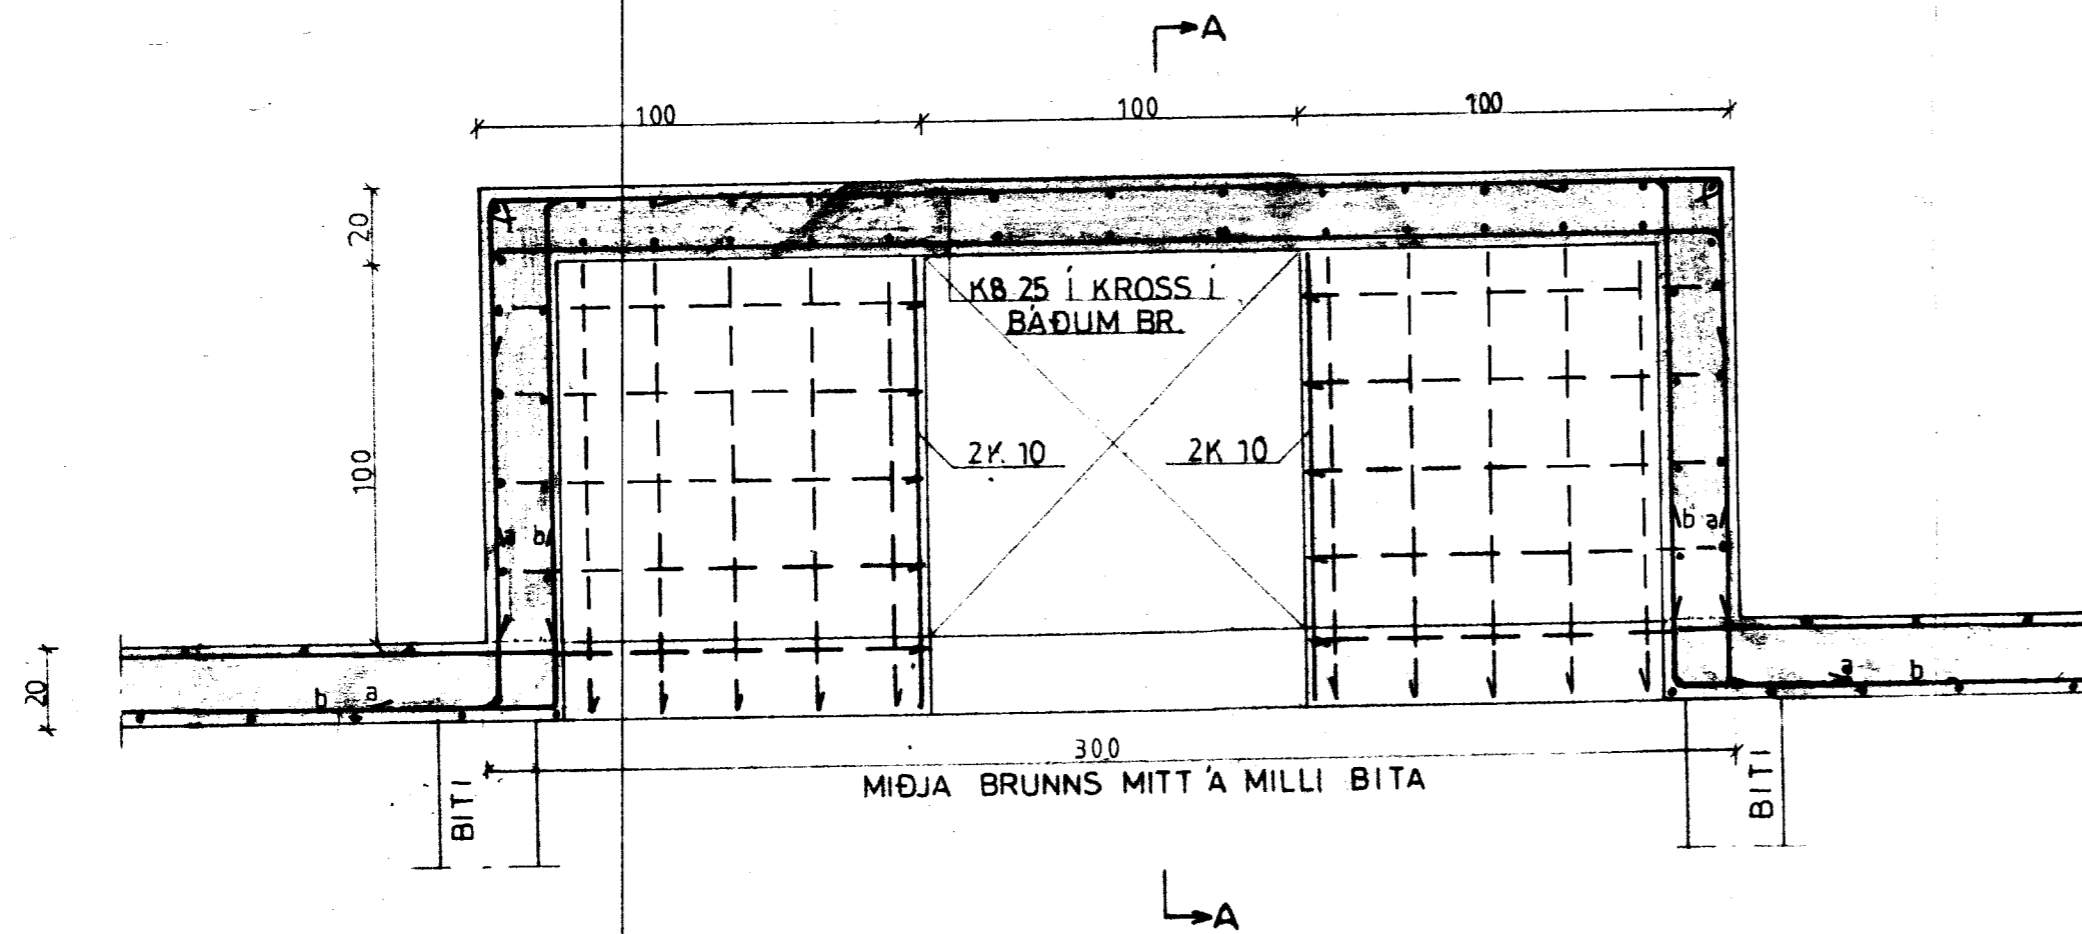

SNIÐ A-A  
M=1:20

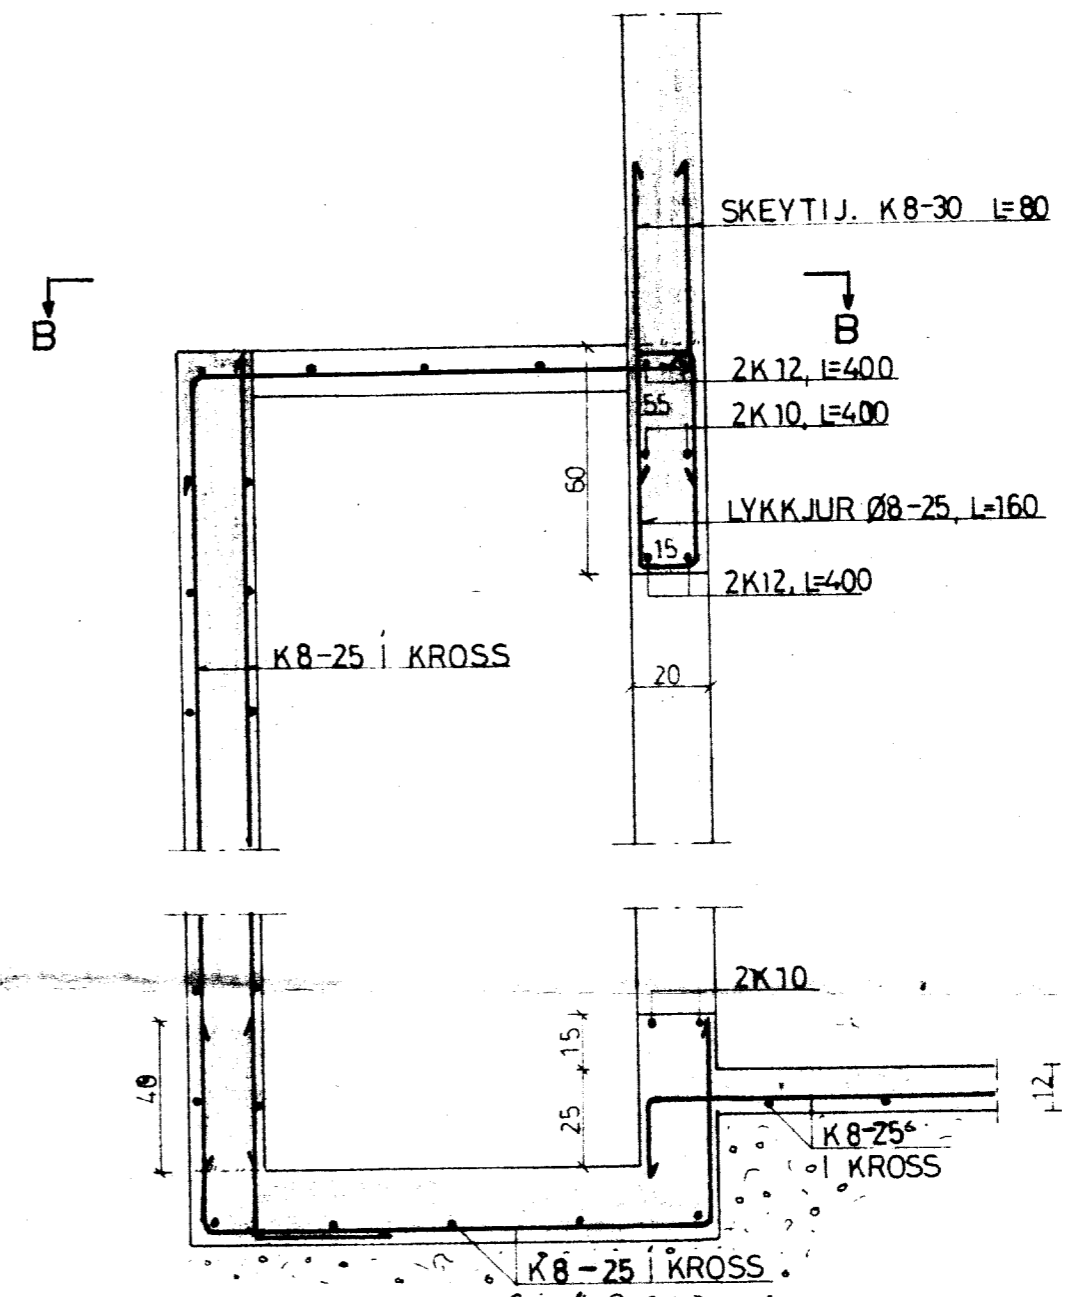

BL Efri Brúsvellir skaið Árn.			
BL BYGGINGASTOFNUN LANDBÚNADARINS (S 25444)			
DÆLUBRUNNUR	Mætkv.	Reikn.	
	1:20	Tækn.	
		Samb.	
Reykjavík, 02. 1984		Verkafni nr.	
Sj. Sveldur		5	
		Brýtingar	