



BYGGINGARFULLTRUI  
Samp. 28/8 2001  
GNUPVERJAHREPPS


*Hilmar Einarsson*

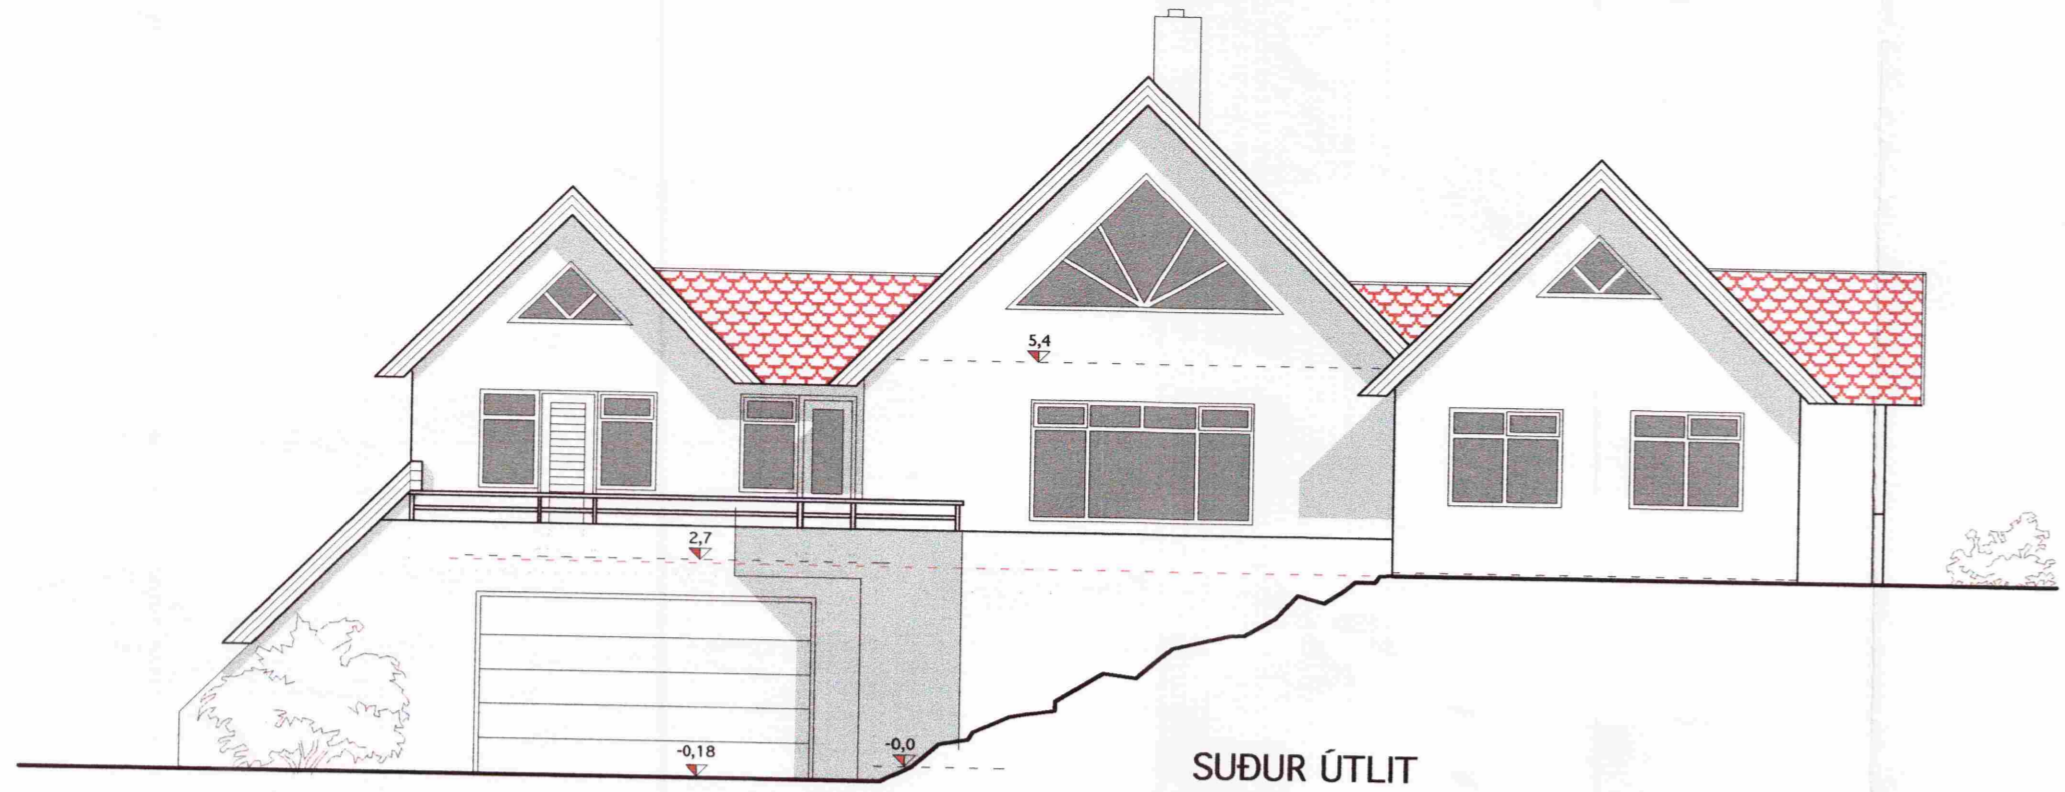


SUÐUR ÚTLIT

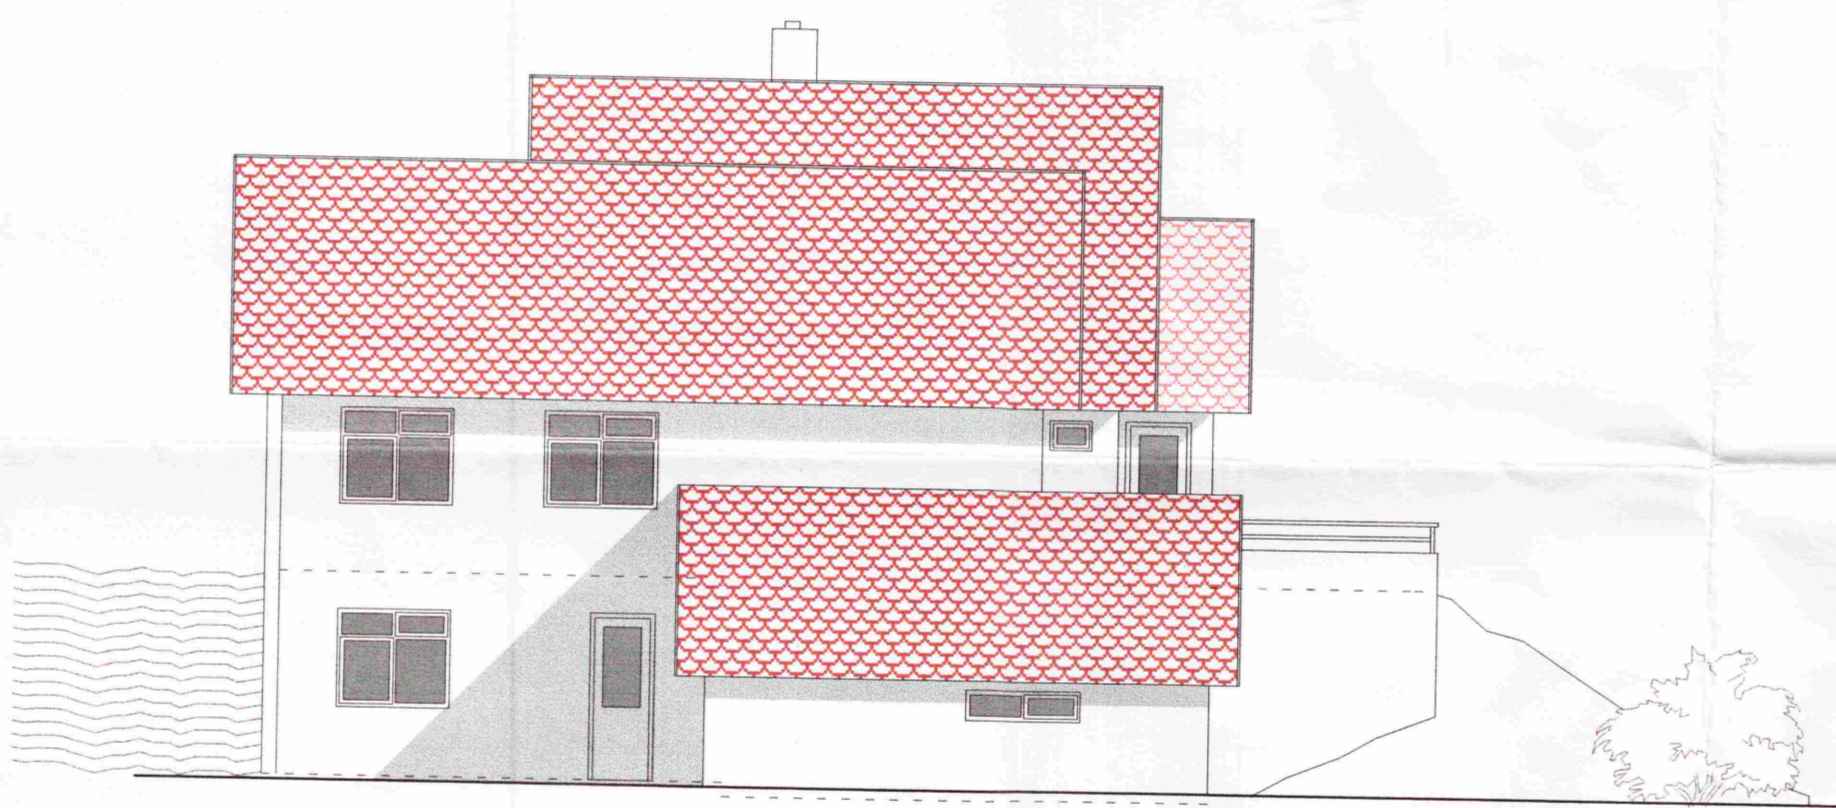

VESTUR ÚTLIT

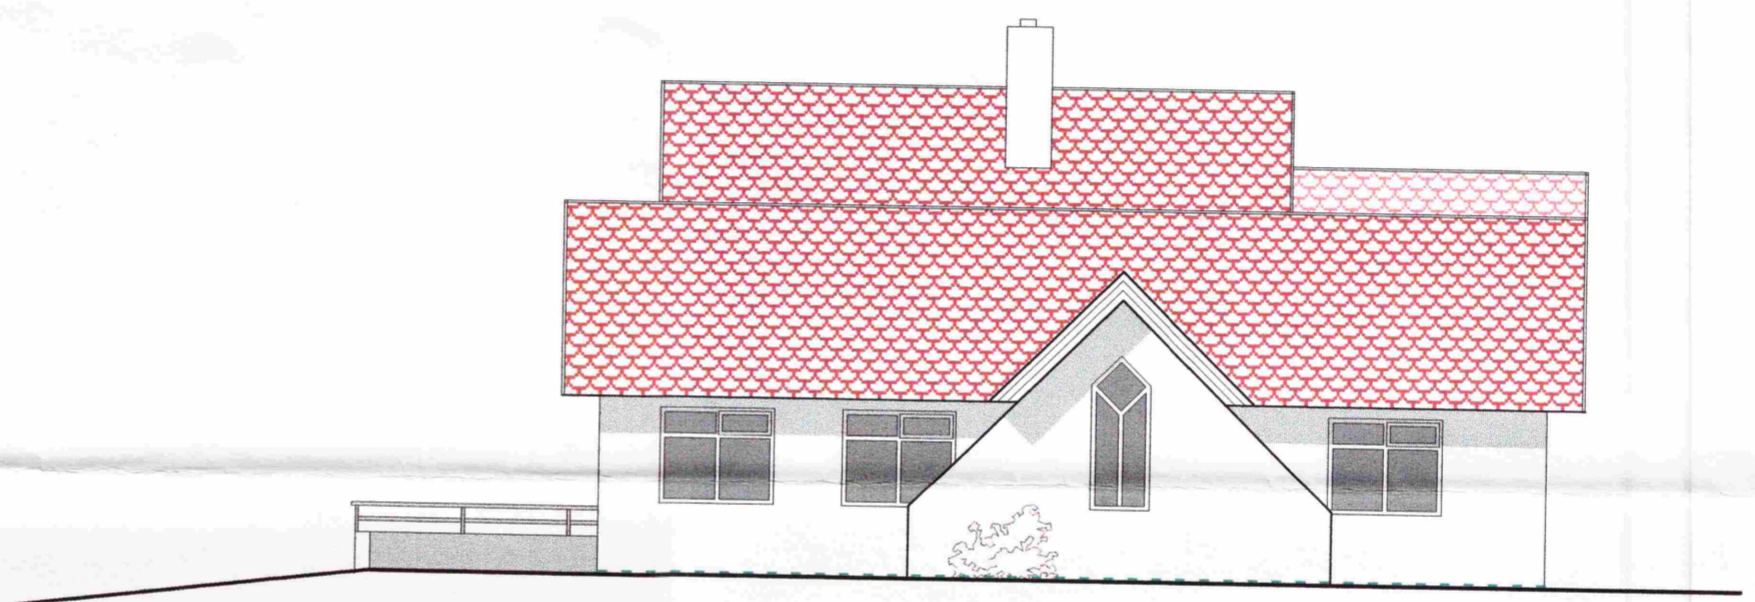


AUSTUR ÚTLIT

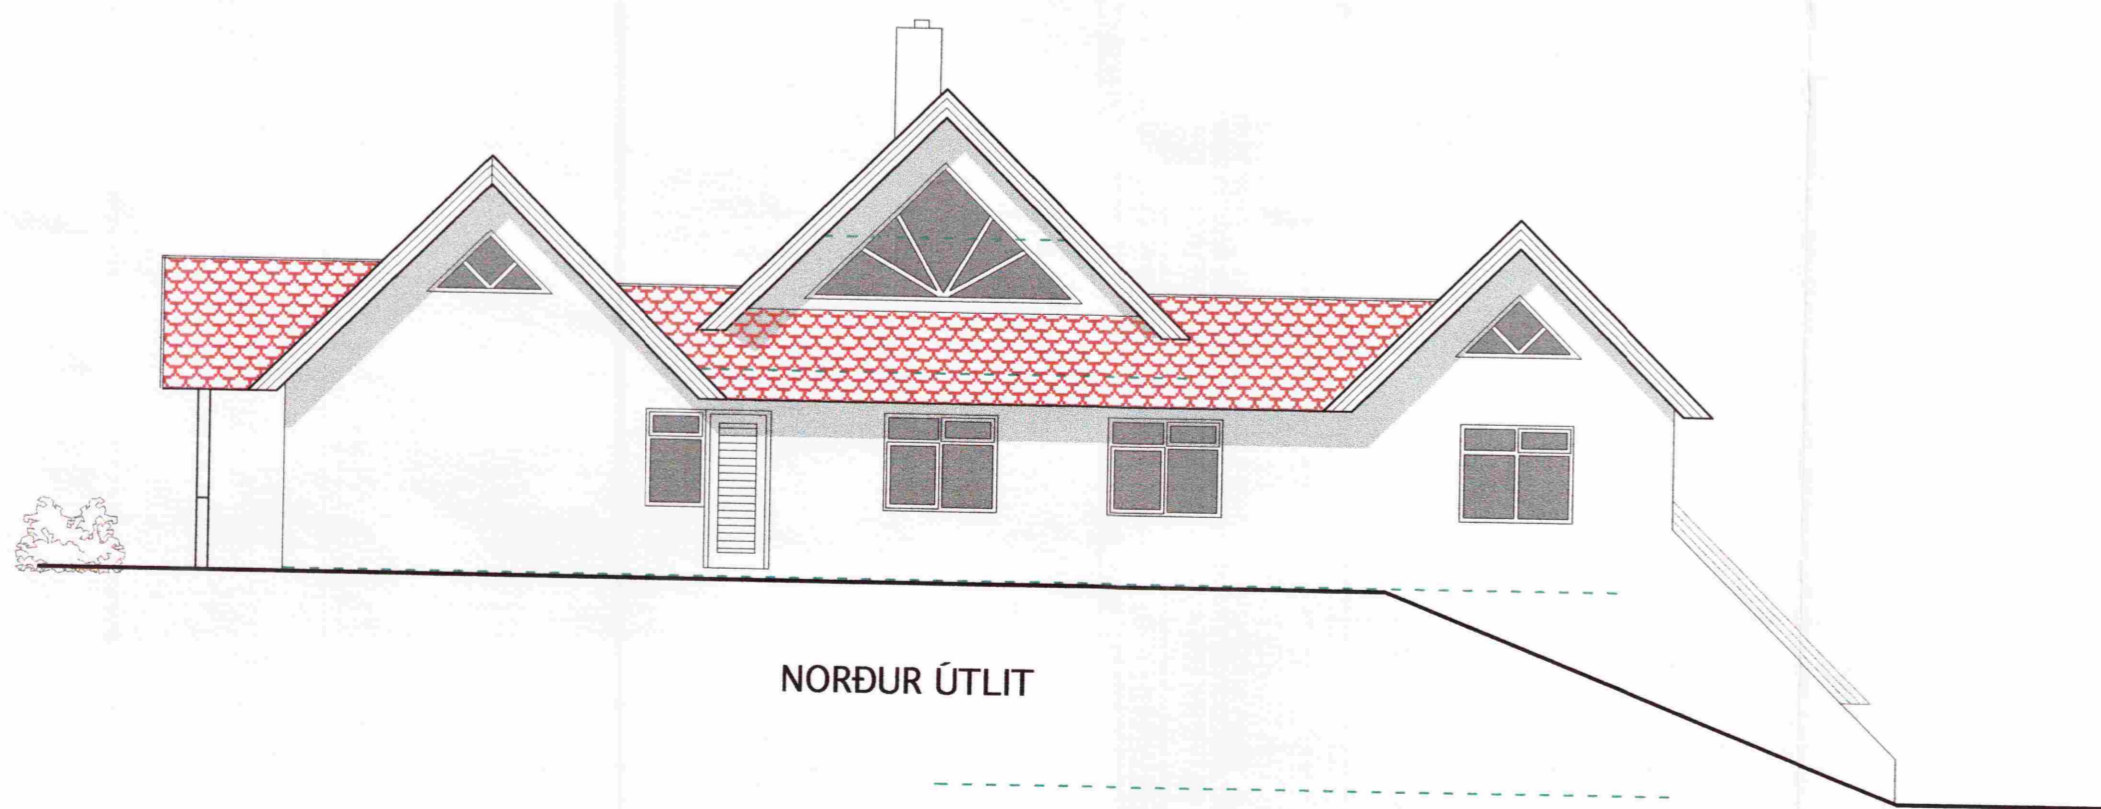

NORÐUR ÚTLIT

VINNUSTOFA  
KÓPAVOGI

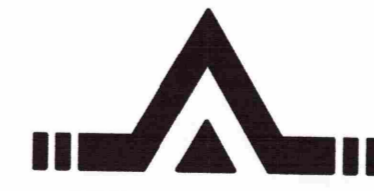

VESTURVÖR 9

SÍMI (354) 554 0115

FAX (354) 564 1151

VÍFILL MAGNÚSSON ARK. 171238-4639

HALLA HANNESDÓTTIR TT. 220851-7889

HEITI GUNNBJARNARHOLT  
EIGN ARNAR EIRÍKSSON & BERGLIND BJARNARD.  
TEIKN. ÚTLIT  
Mkv. 1 : 100

DAGS. 10.07.'01  
TEIKN. HH  
SAMP.  
BREYTT

03  
*Vífill*