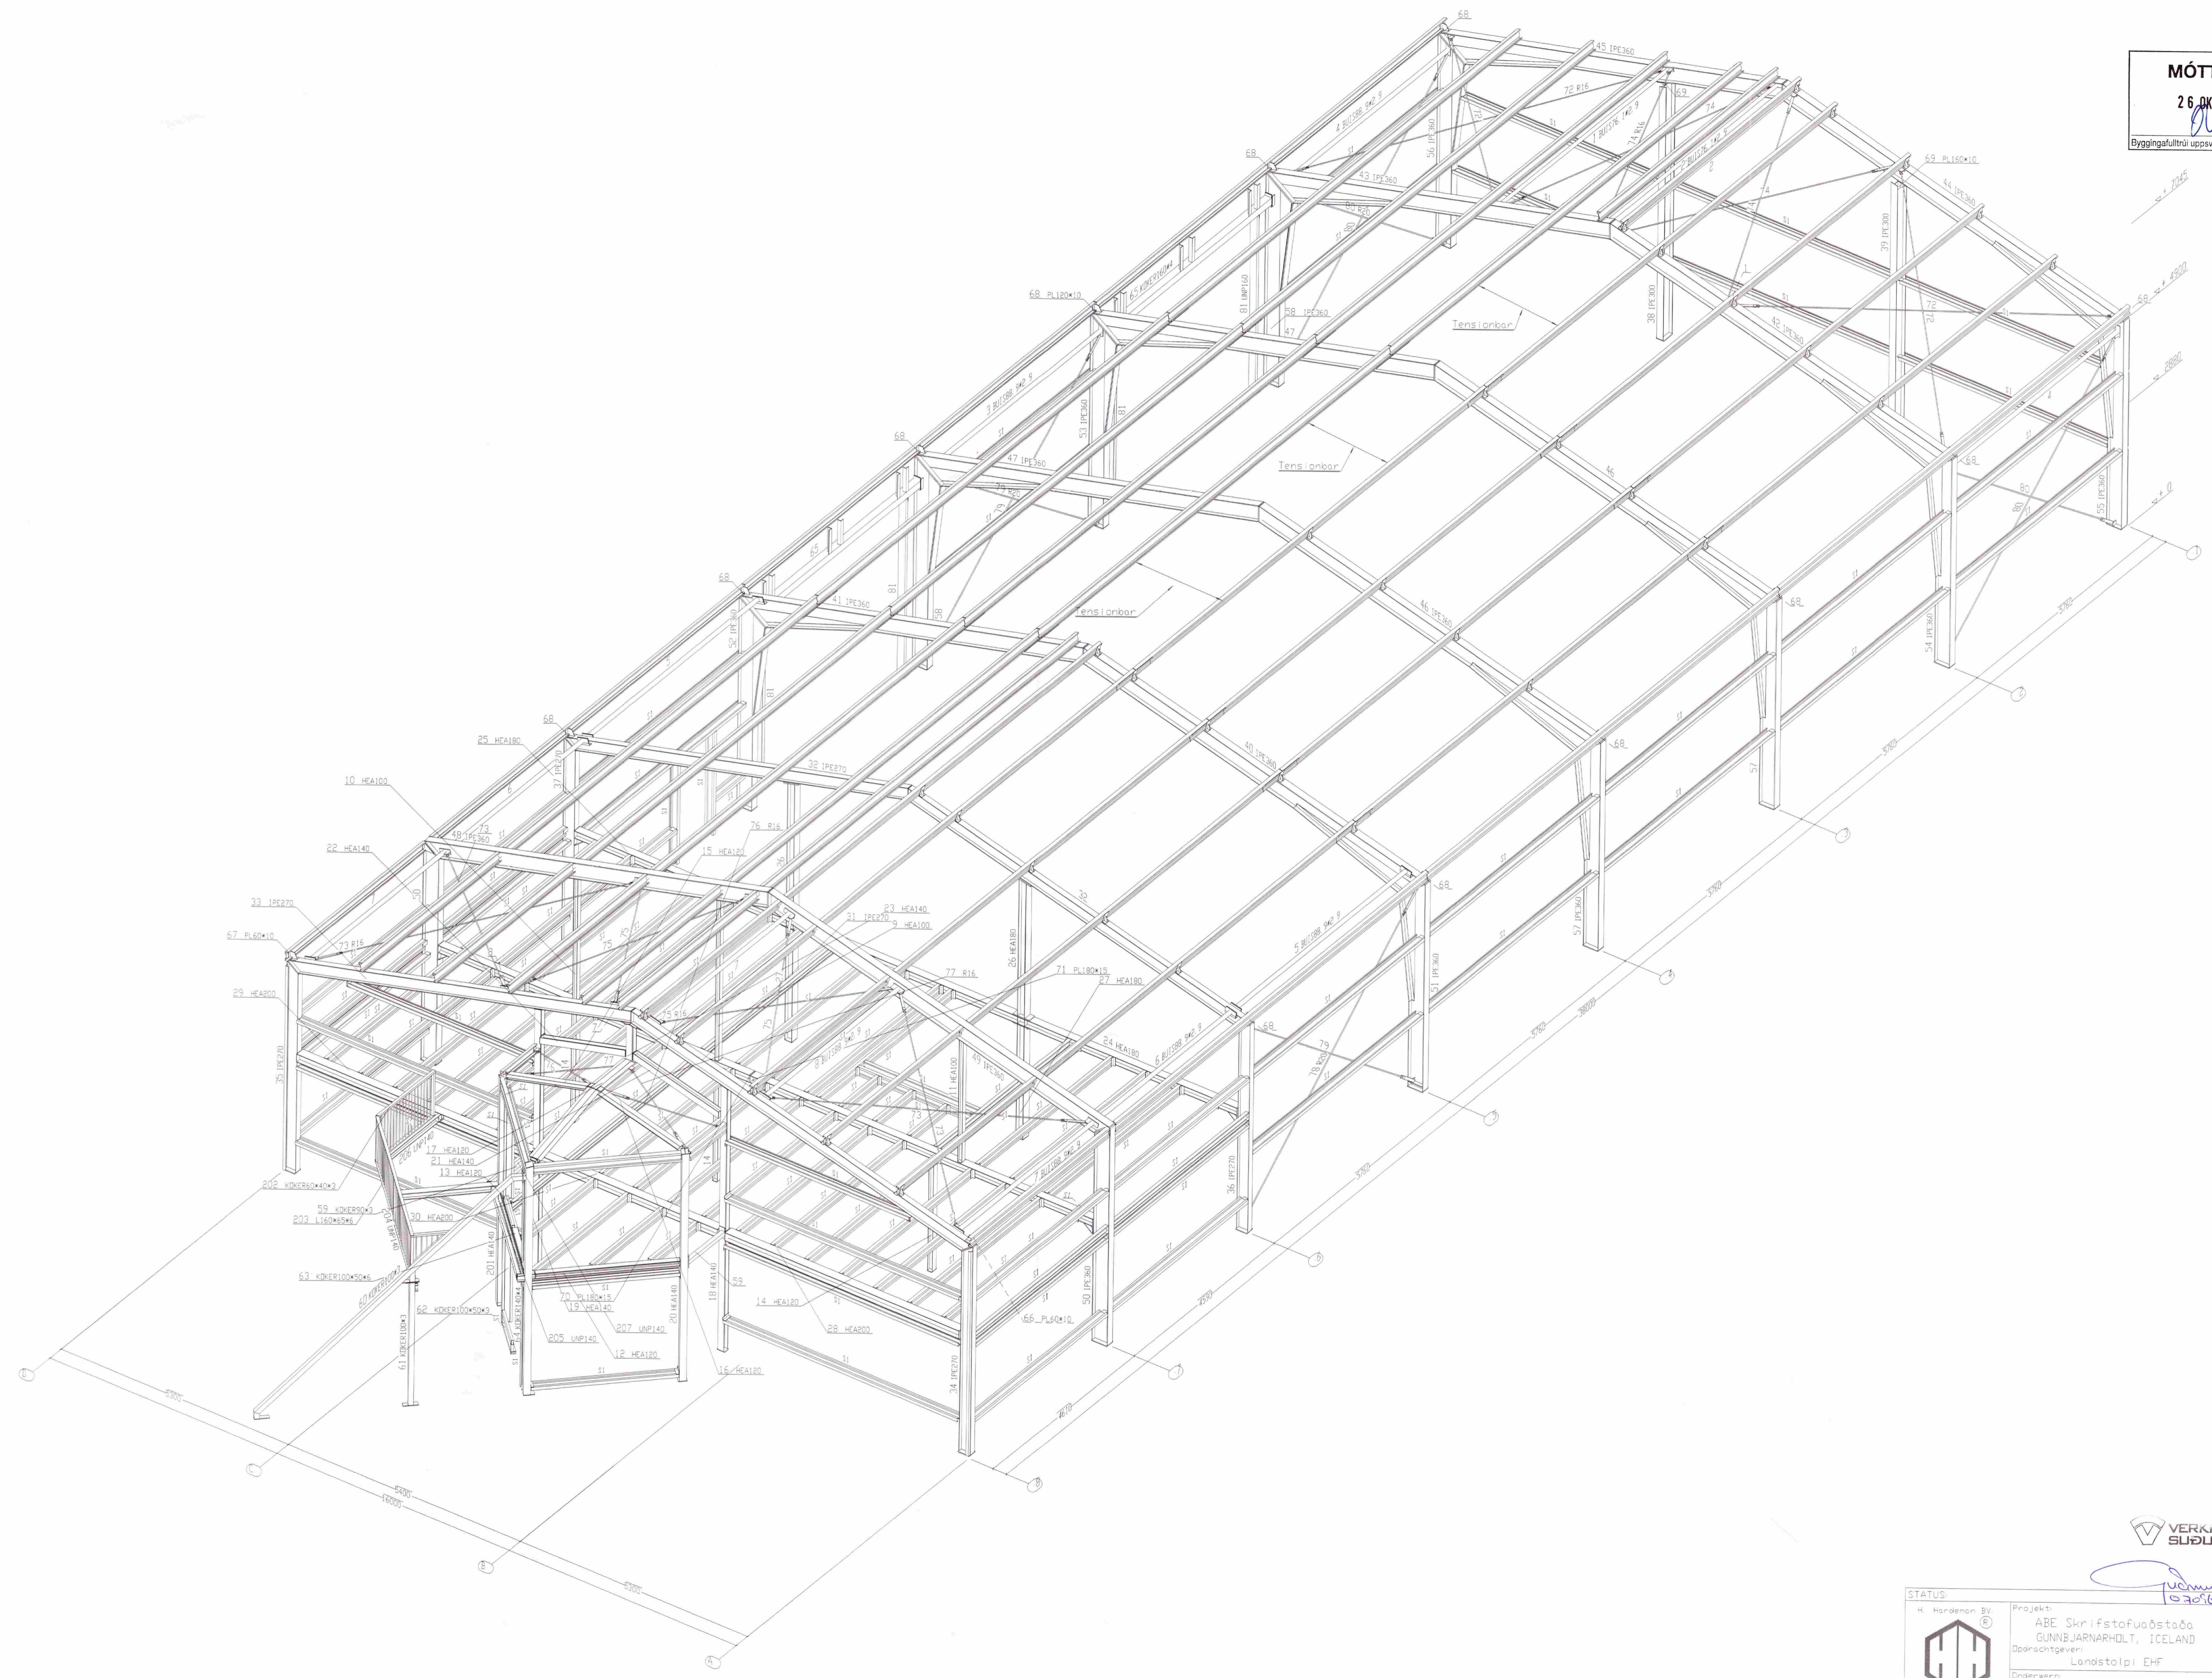


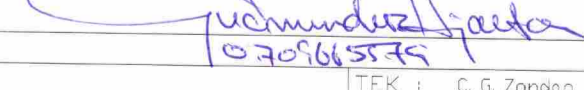
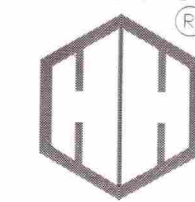
MÓTTEKIÐ

26. OKT, 2008

Byggingafróunir uppsv. Amessýslu og Flóahv.



VERKFRÆÐISSTOFA  
SÚÐURLANDS EHF

STATUS:		 10/20/2008	
 H. Handeman BV	Projekt: ABE Skrifstofuöstaða GUNNBARNARHOLT, ICELAND Draughtsman: Landstolpi EHF	TEK 1 DAT 09.01.2008 WIJZ	C. G. Zornag
Underverp: Steelstructure	Postbúsk. 376 3800 A.J. Varnardagur Tlf: 0318-321700 Fax: 0318-340551	BLADNR: A03_PS	WERKNR: 51039
Constructief bezig			