


Stamp. 3/8 '99  
Gunnbjarnarholti  
101

*Steinþór Kári Káráson*

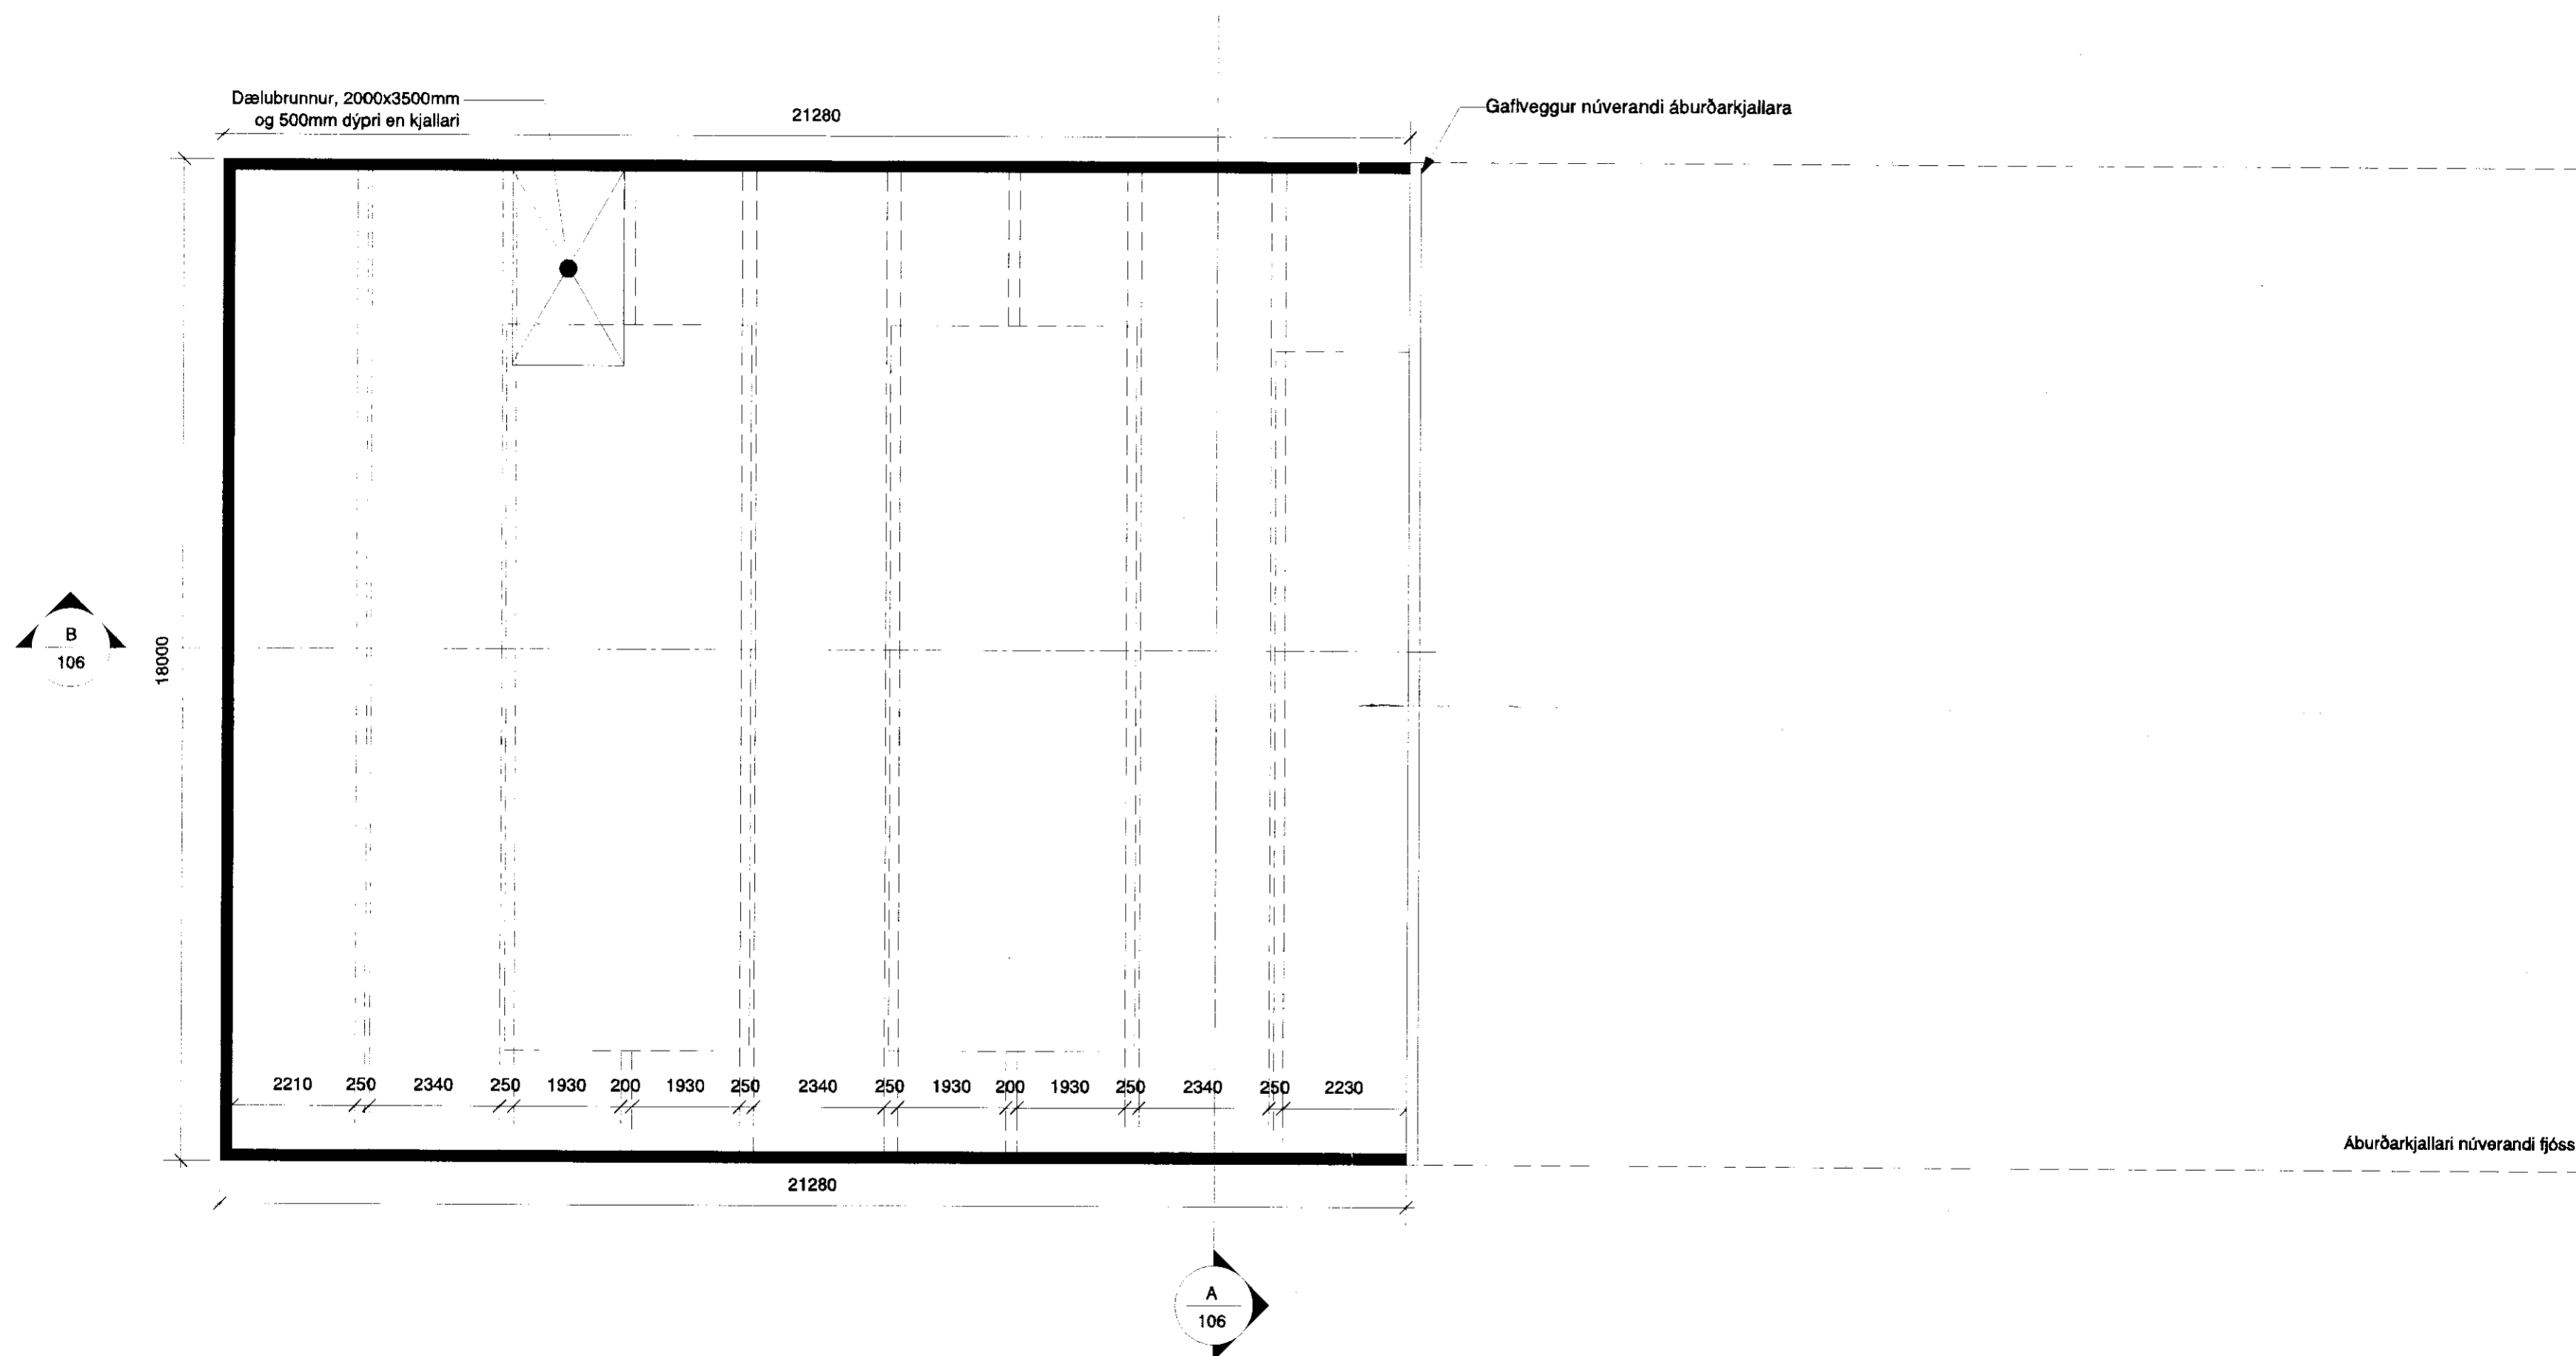

*Steinþór Kári Káráson*  
**steinþór kári káráson arkitekt epfl-fai**  
viðmielur 49 reykhavík is-107 sími 552'02'96 kkarason@media.is 160867-5319

**Gunnbjarnarholt-fjós Arnar B. Eiríksson**

dags	teiknað	verk	teikn.	breyt.	blað
06.99	skk	06	101	.	1/4