




Tilvitnun
 Sept. 15/85
 Hanna Einarsdóttir

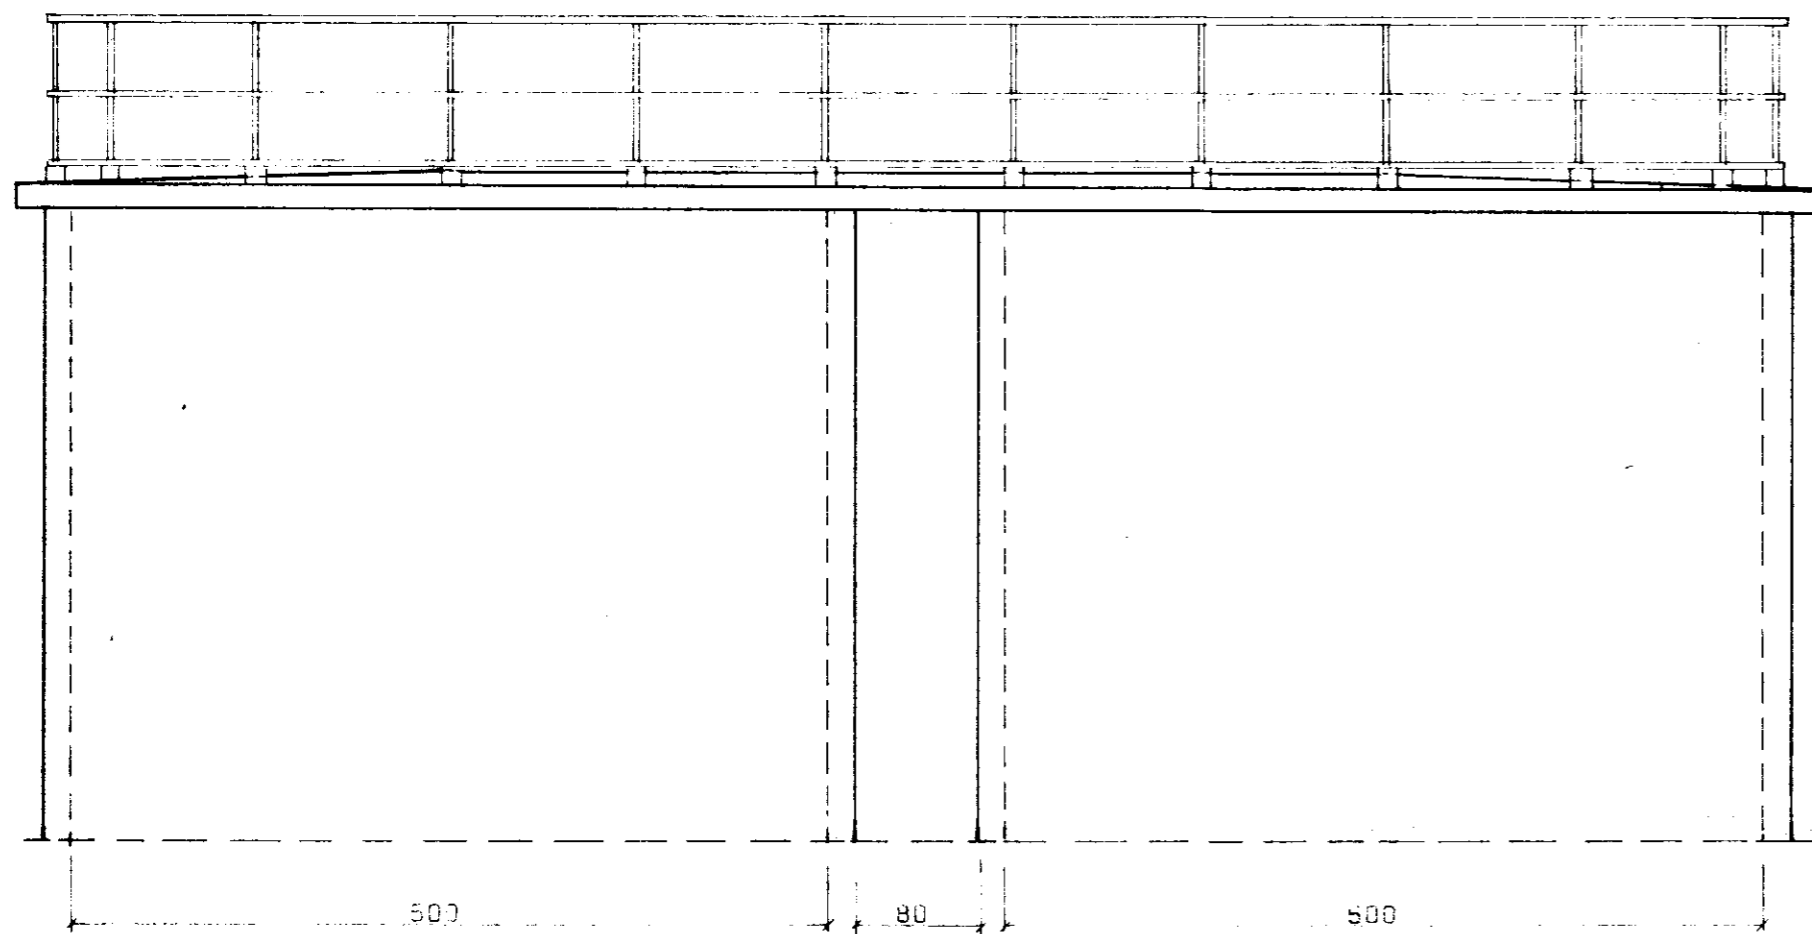


ÞAKPLATA
 M=1:50

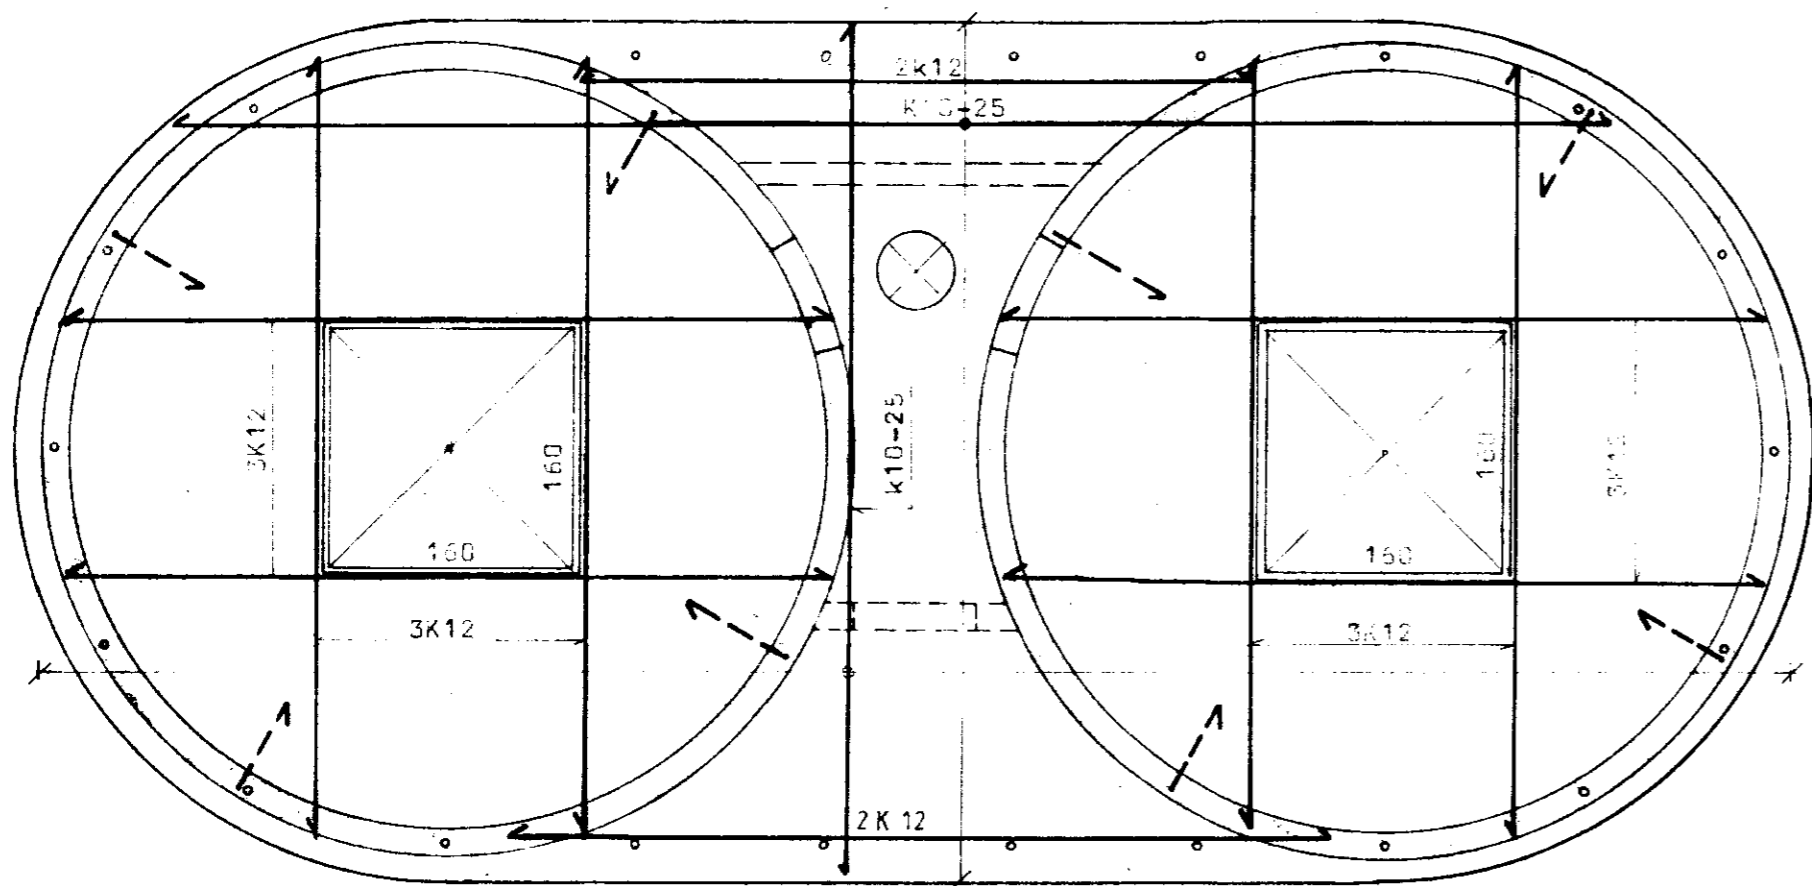


ÞAKBRÚN
 M=1:10

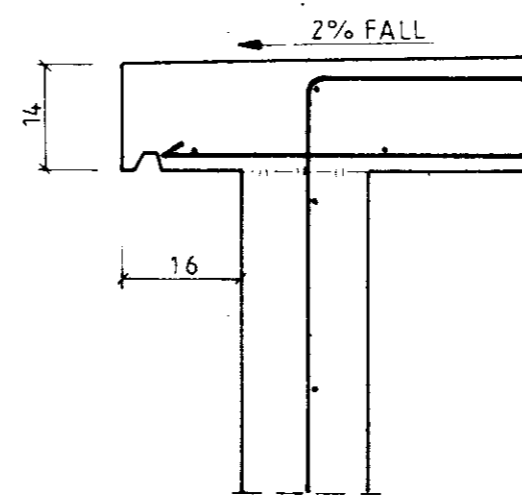

ÞAKLÚGA
 M=1:10

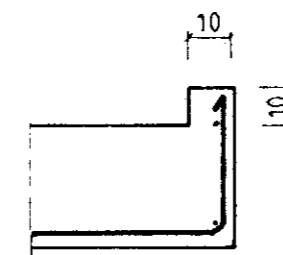

HANDRÍÐSSTÓÐ
 M=1:10

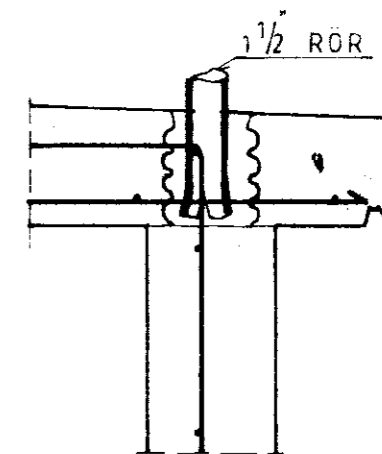

BL BYGGINGASTOFNUN LANDBUNADARINS
 LAUGAVEGI 120 REYKJAVÍK SIMI 25444
 HÆLL, GNÚPVERJAHREPPI. ÁRN.,
 PLATA YFIR VOTHEYSTURNI

TEIKN. NR. 30-4915/3
 BREYTT FRA
 MÆLIKVARDI 1:50, 1:10
 DAGSETNING SEPT. 1984
 TEIKNAD. I.H.