


Hægi

svinahús 1:100

bl. 1

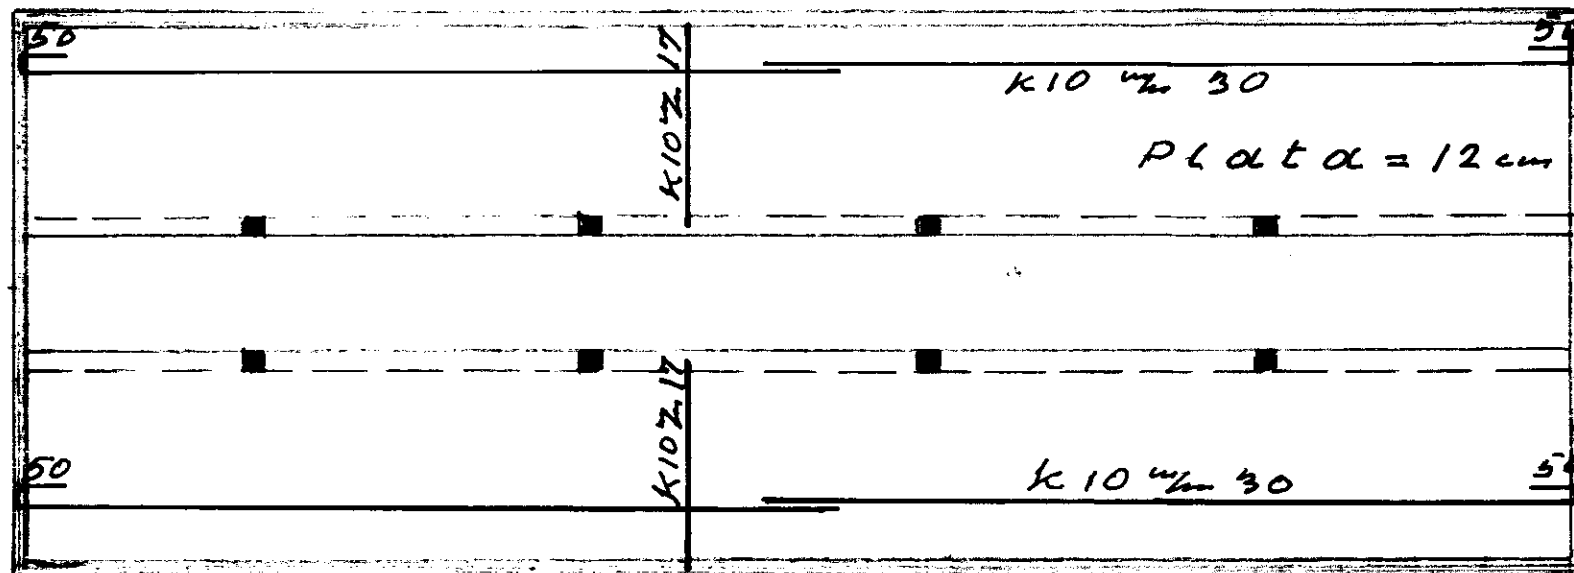

1974

Martinsen