
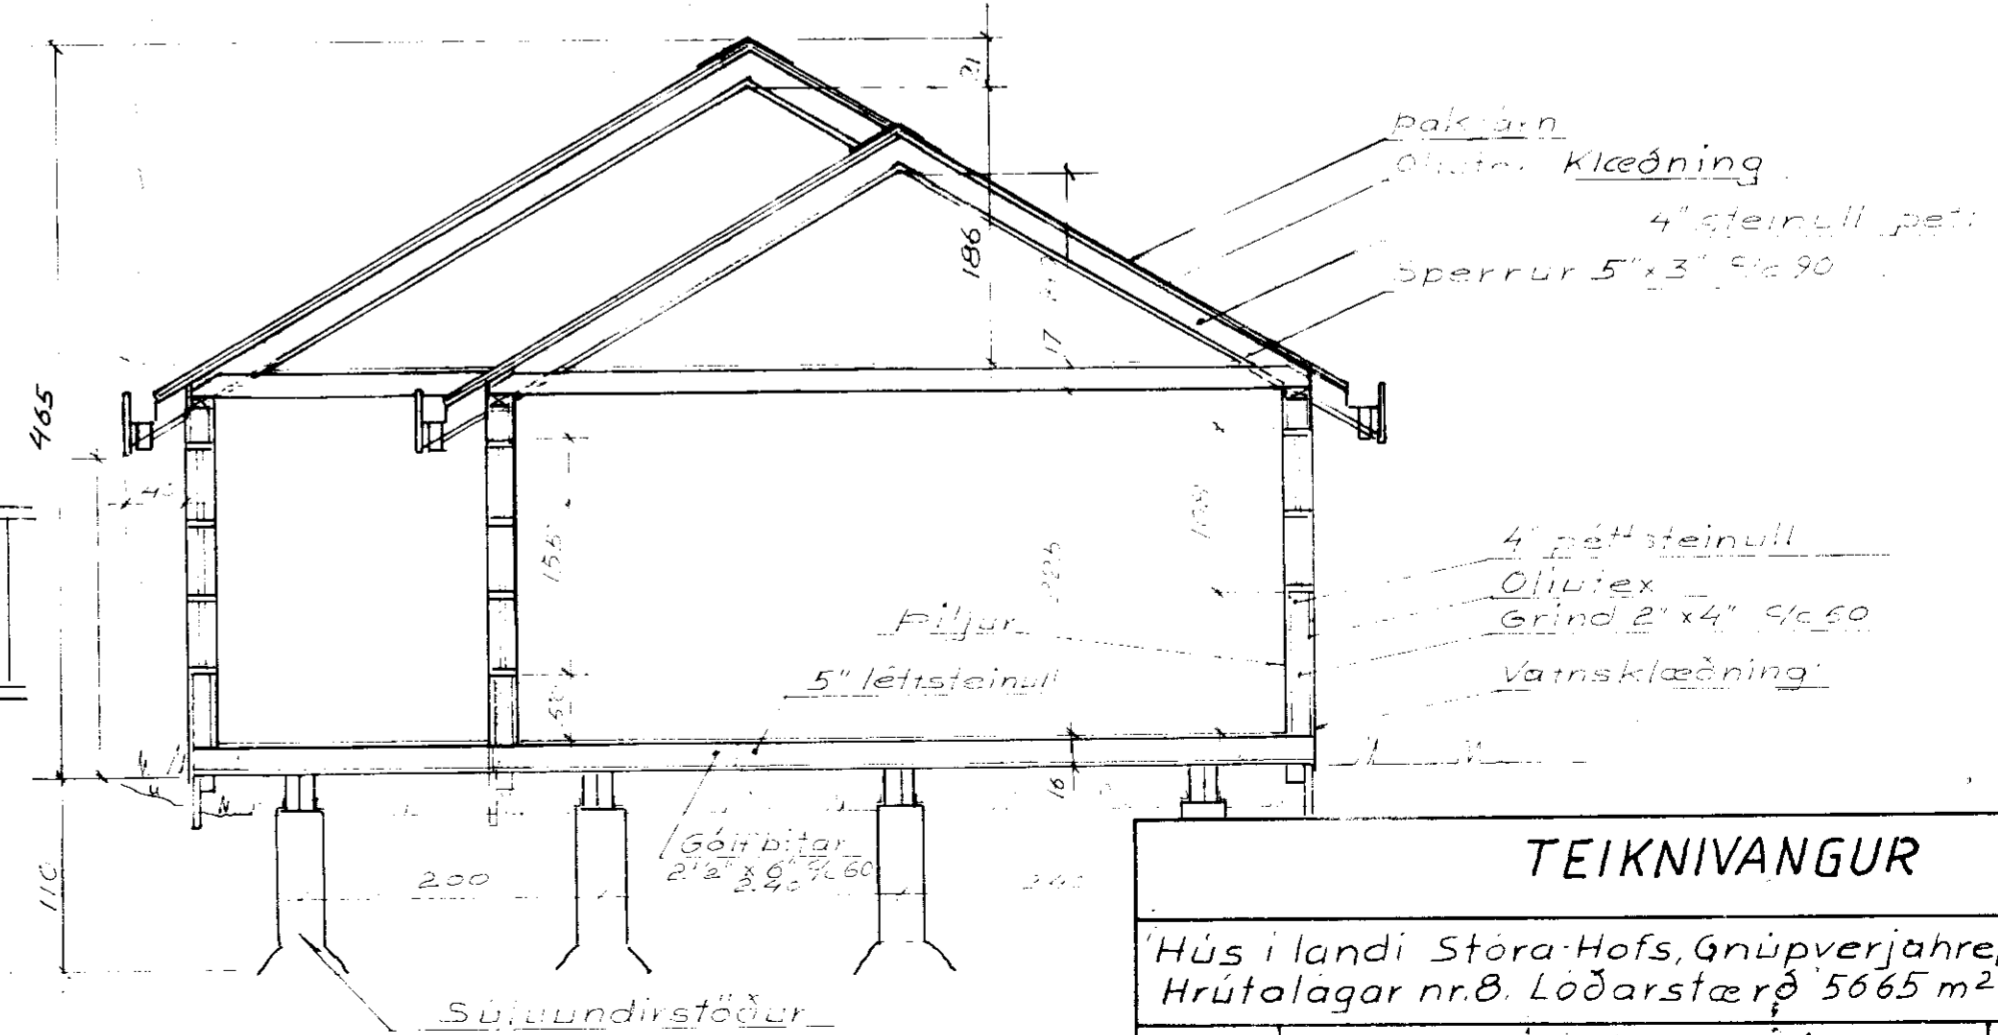
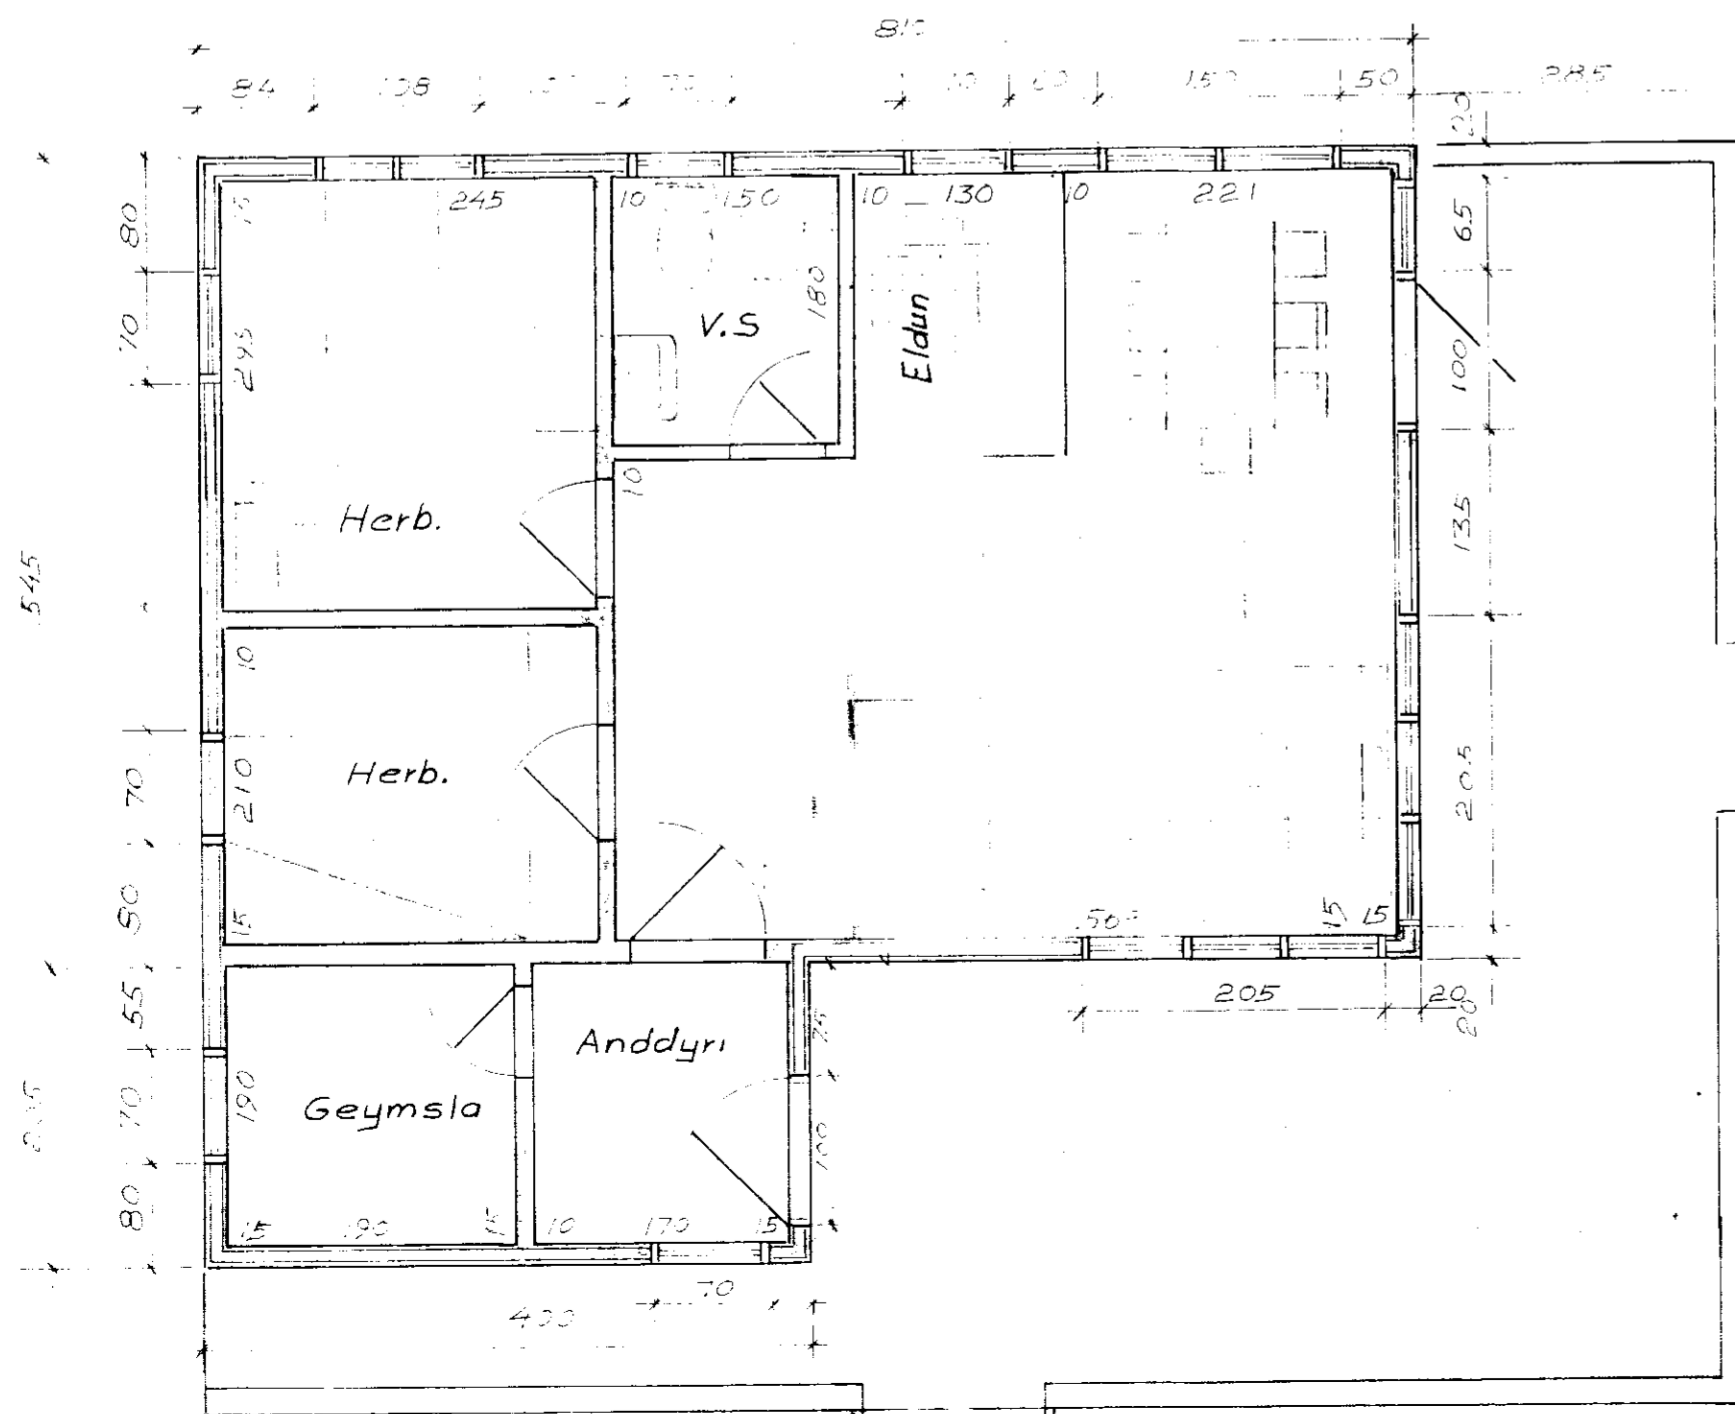
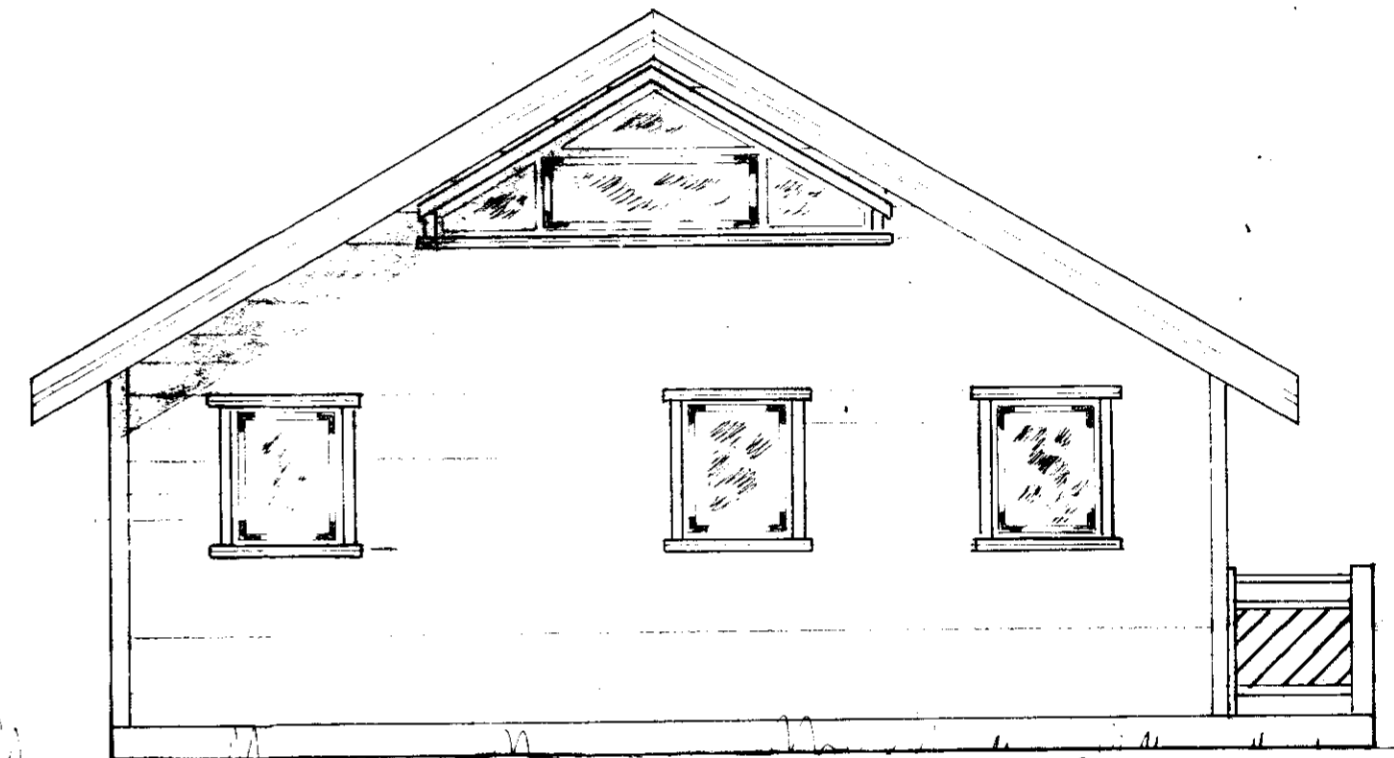
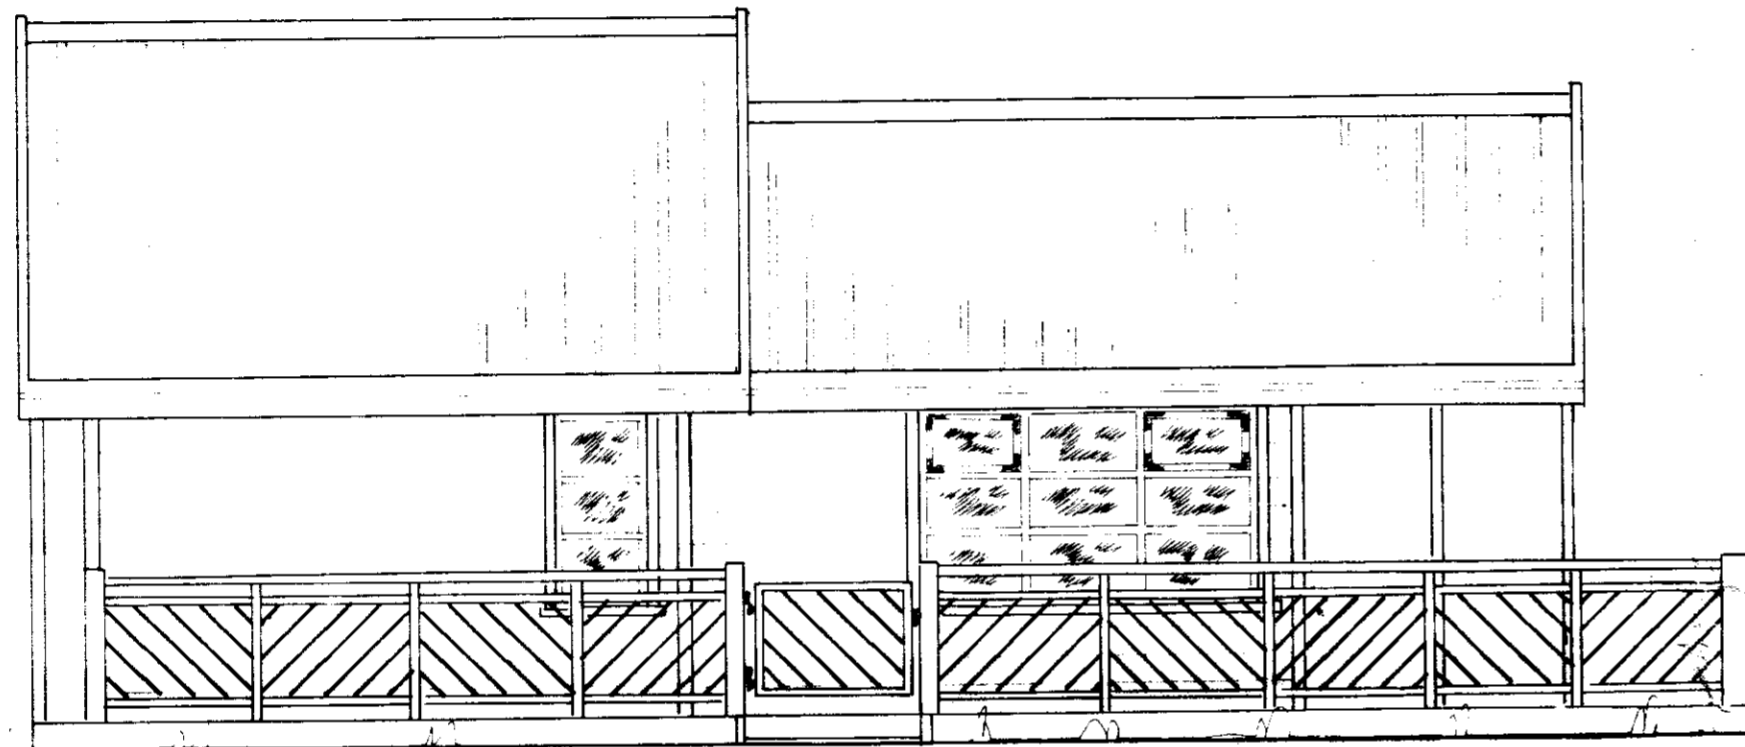
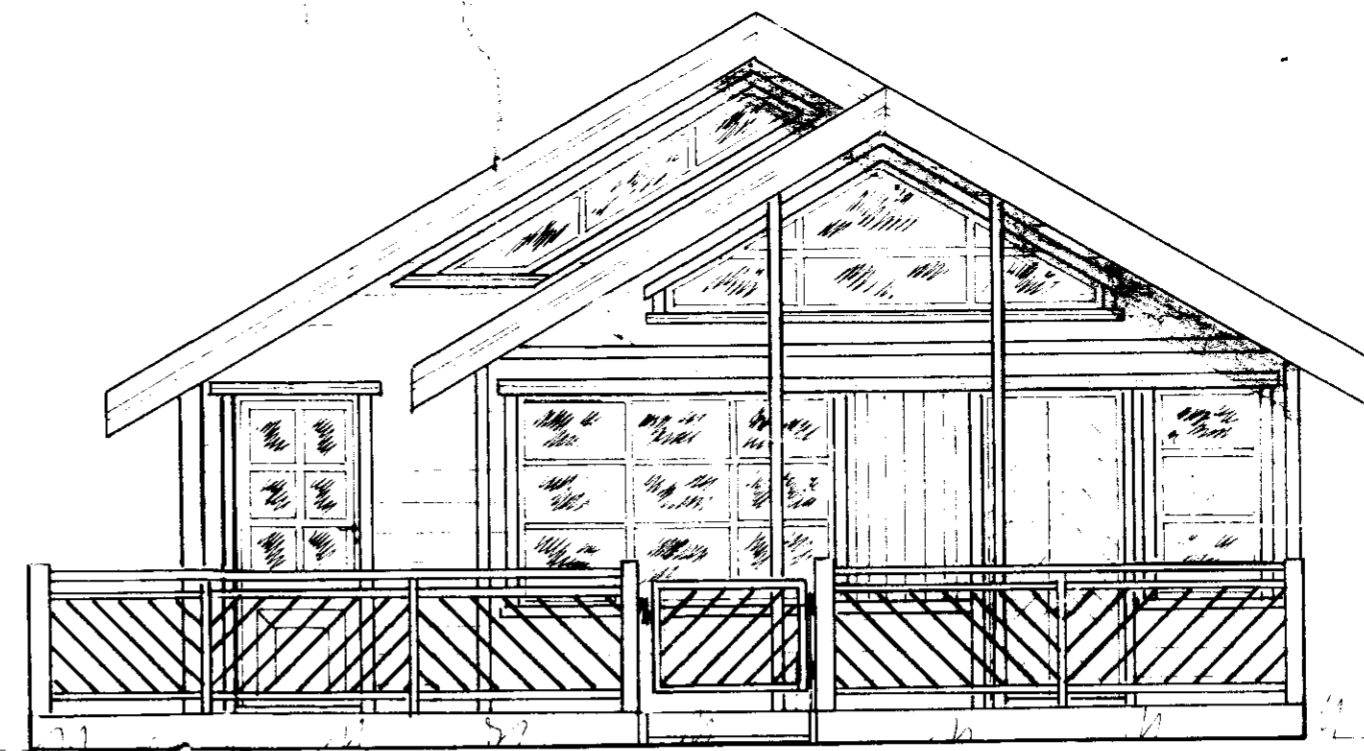


BYGGINGARFULLTRUI
Samp. 10/93
GNÚPVERJAHREPPS

Arneinn Magnússon

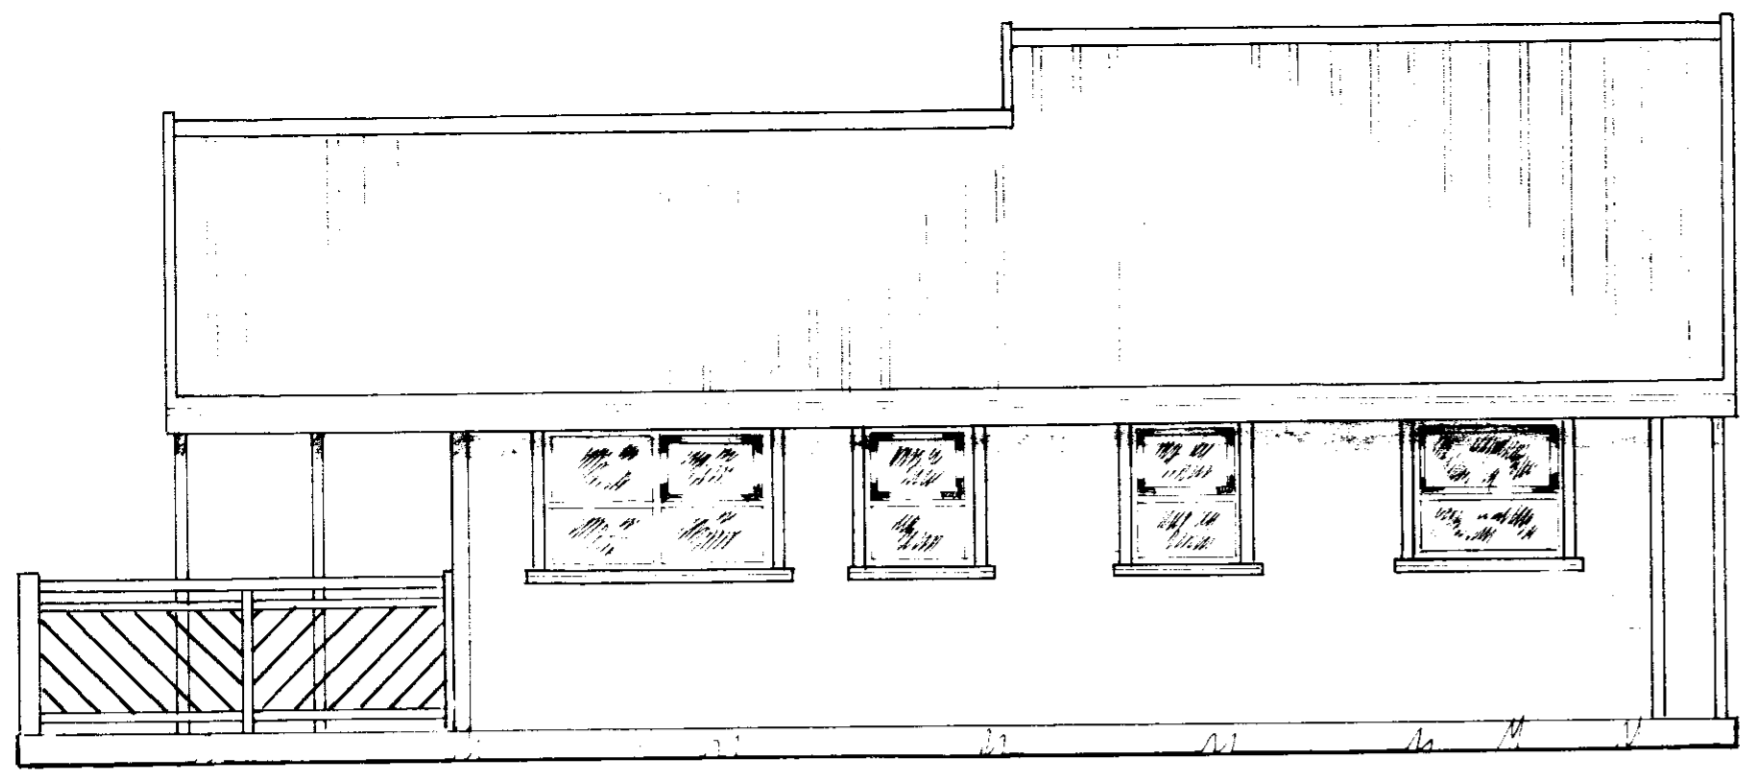

Hús nr 19-1A
Grunnfl. 50 m² Rúmmál 179 m³
Verönd 37 m²

TEIKNIVANGUR		
Hús í landi Stóra-Hofs, Gnúpverjahreppi, Arnessýslu, Hrutalagar nr.8, Lóðarstærð 5665 m ²		
Mkv 1:50	Eigandi: Ísleifur Sveinsson Austurbergi 16. III Reykjavík Kt. 220158-7649 Sími 91-75038	D: 20.04.93 T: K.M. R.:
<i>Arneinn Magnússon</i>		Nr 21