


Súla 20x20
 löst. 4 K 16
 Lykkjur Q 8 z 30

Aðalsteinn Guðmundsson
 Húsaþöttir
 2. blað þakplötu 1:50

SÚLUR 20x15
 löst. 2 K 16
 Lykkjur Q 8 z 30

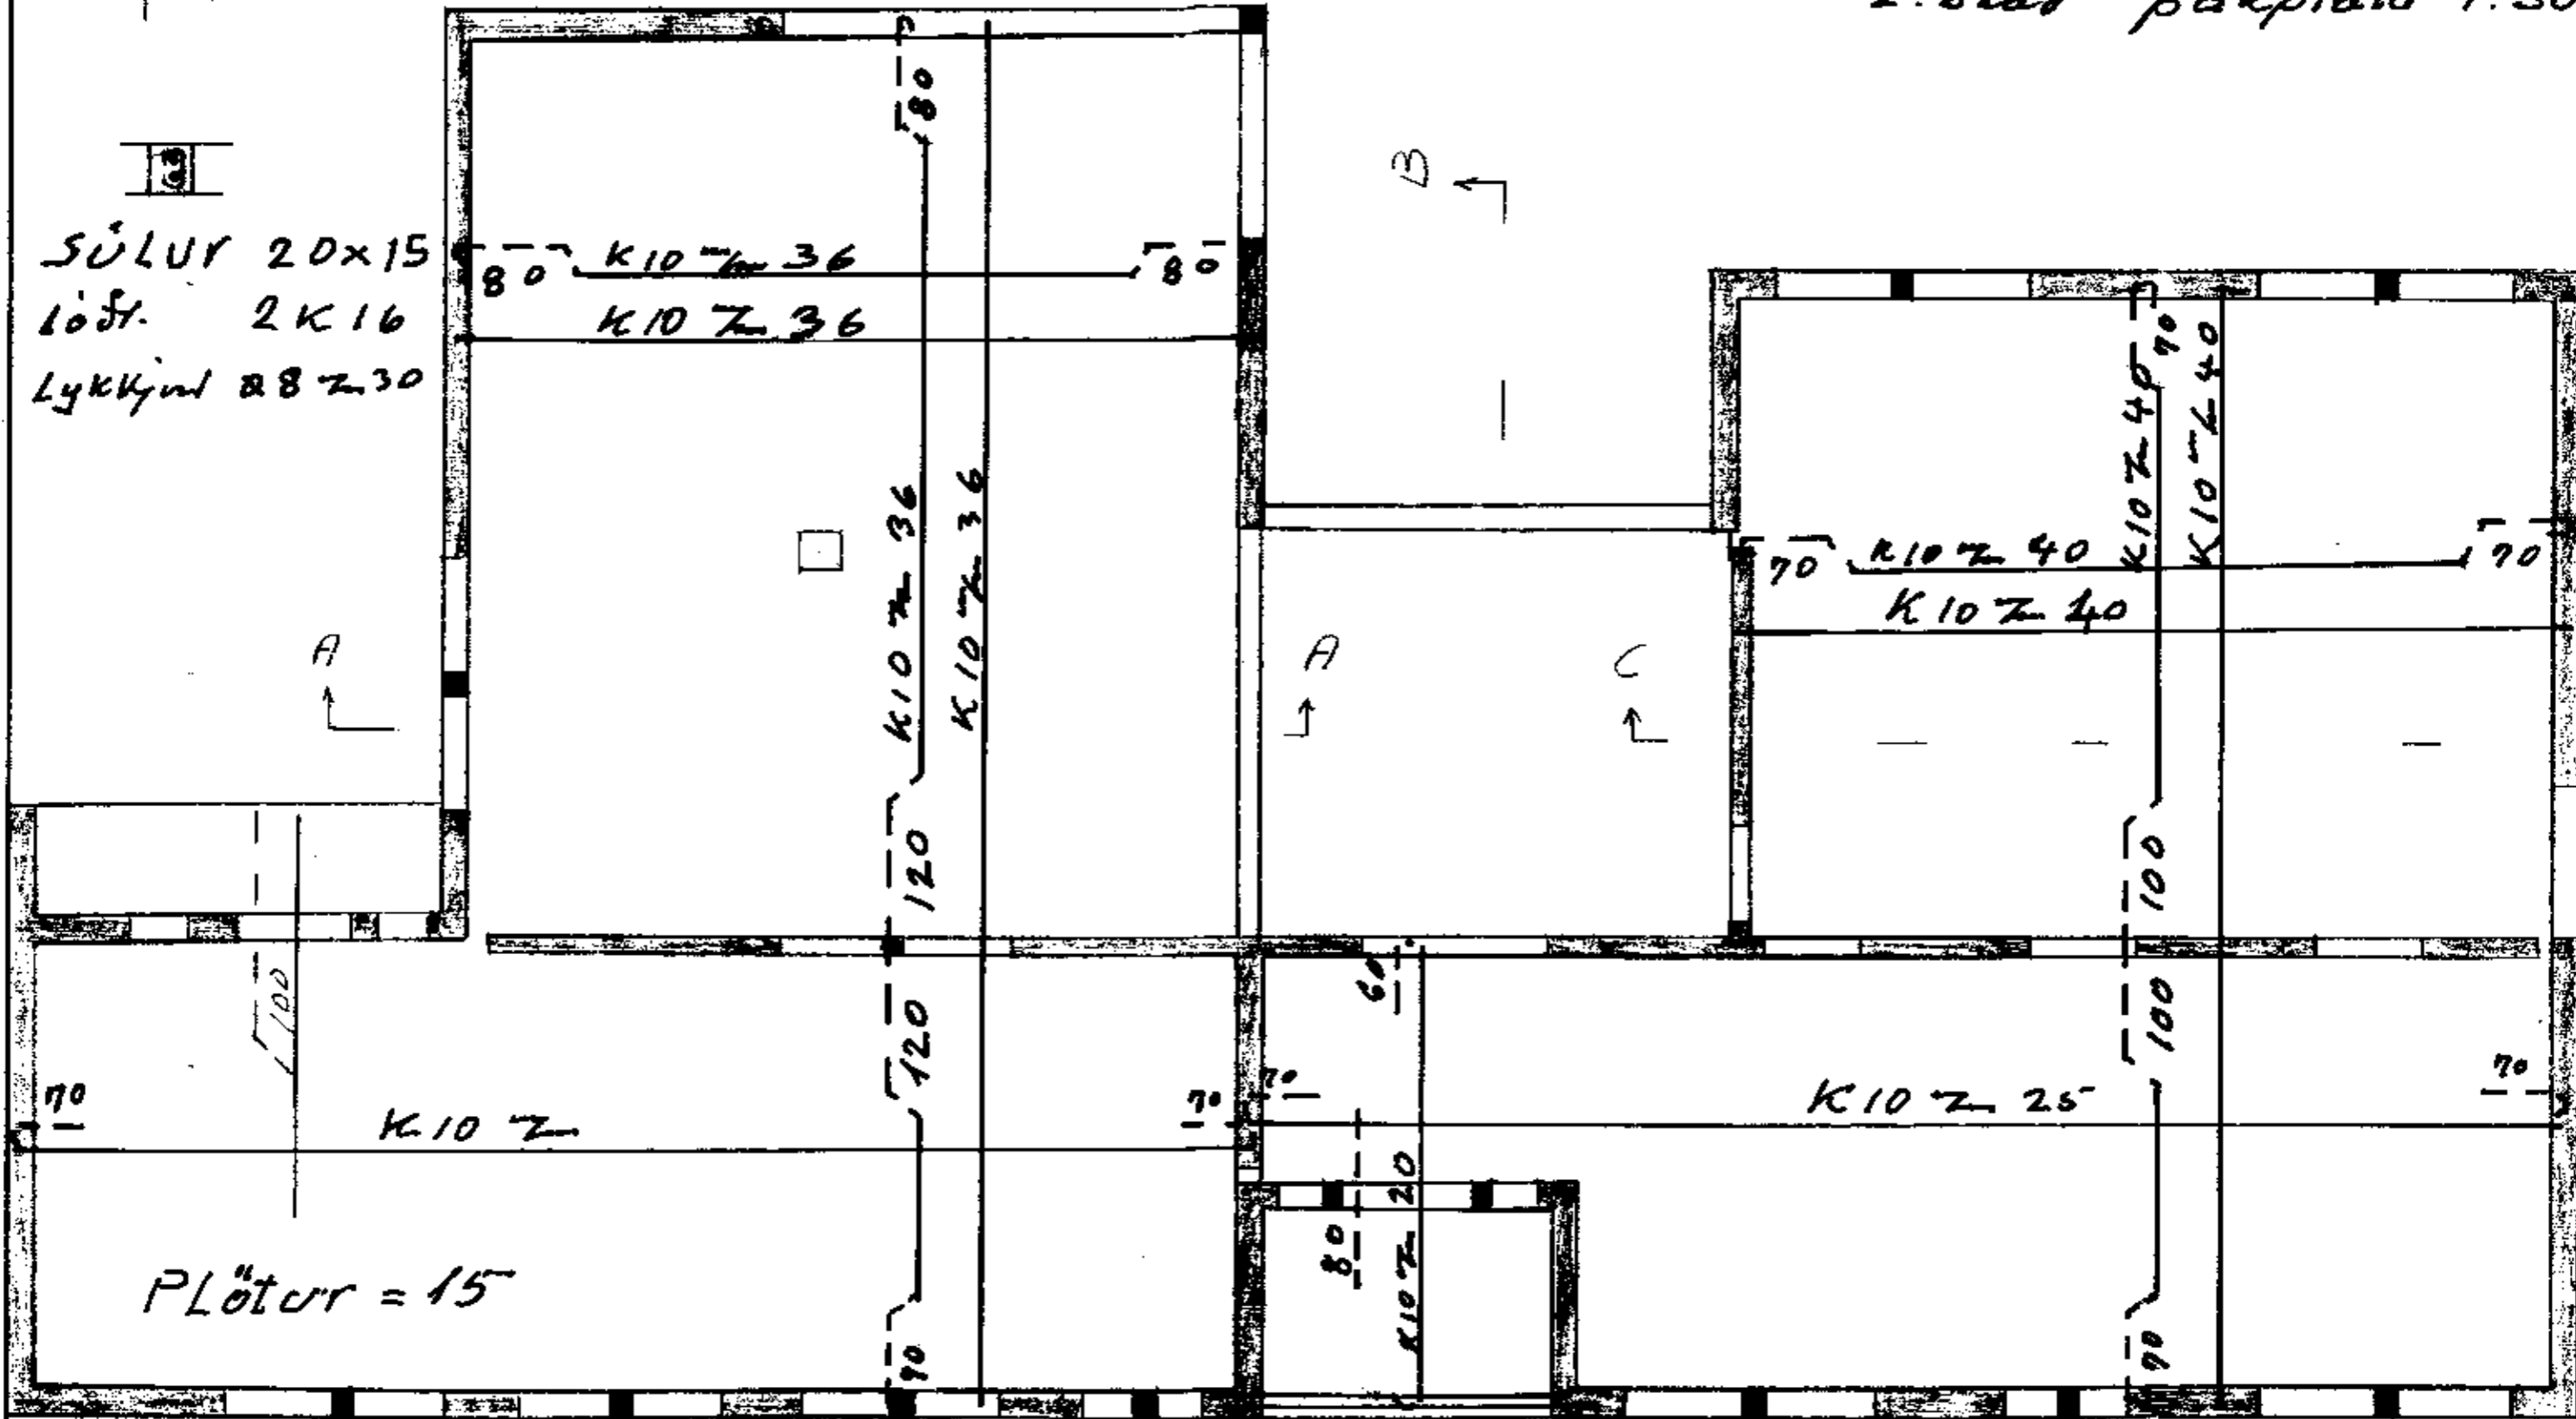

Plötur = 15

2 K 16

1979
 Húsaþöttir