




Gerð A. (2 stk) 1:50

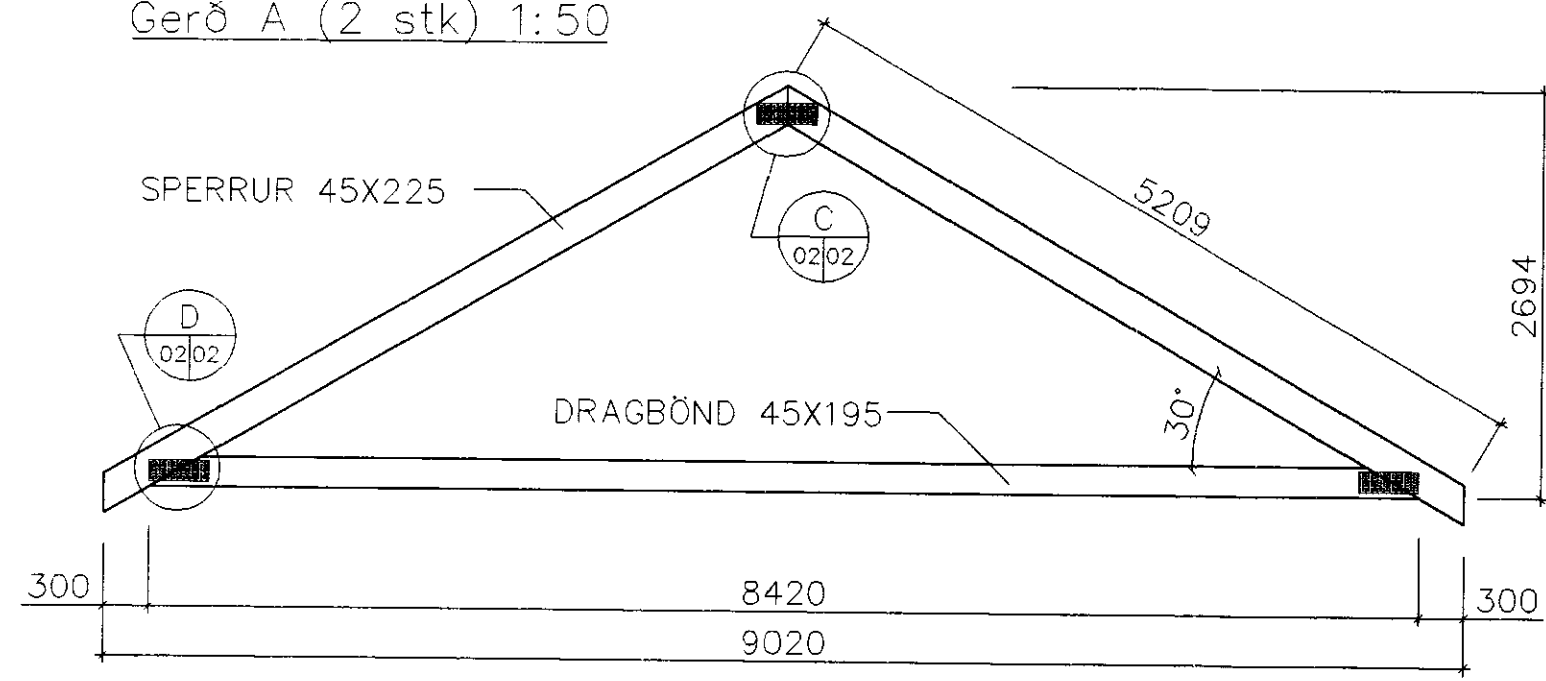


Gerð B (5 stk) 1:50

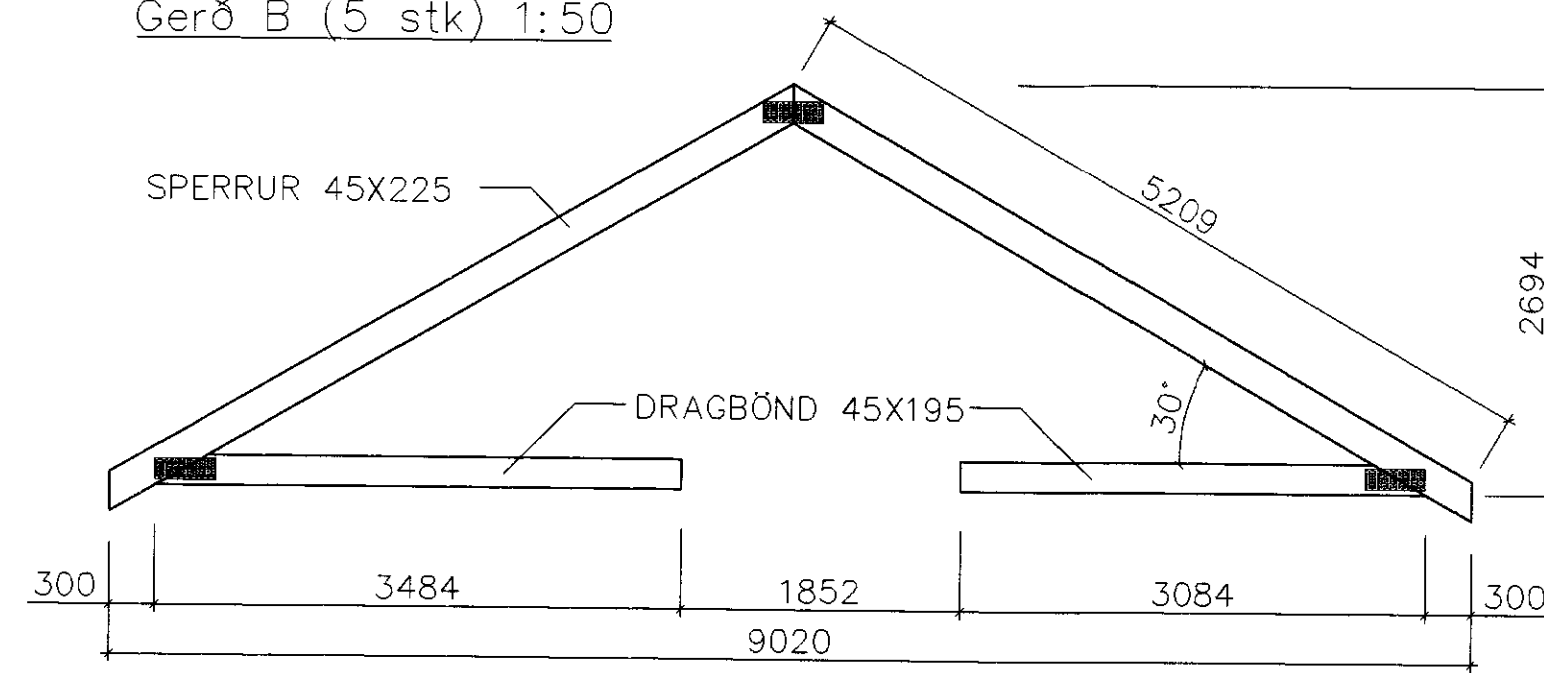


Gerð C (4 stk) 1:50

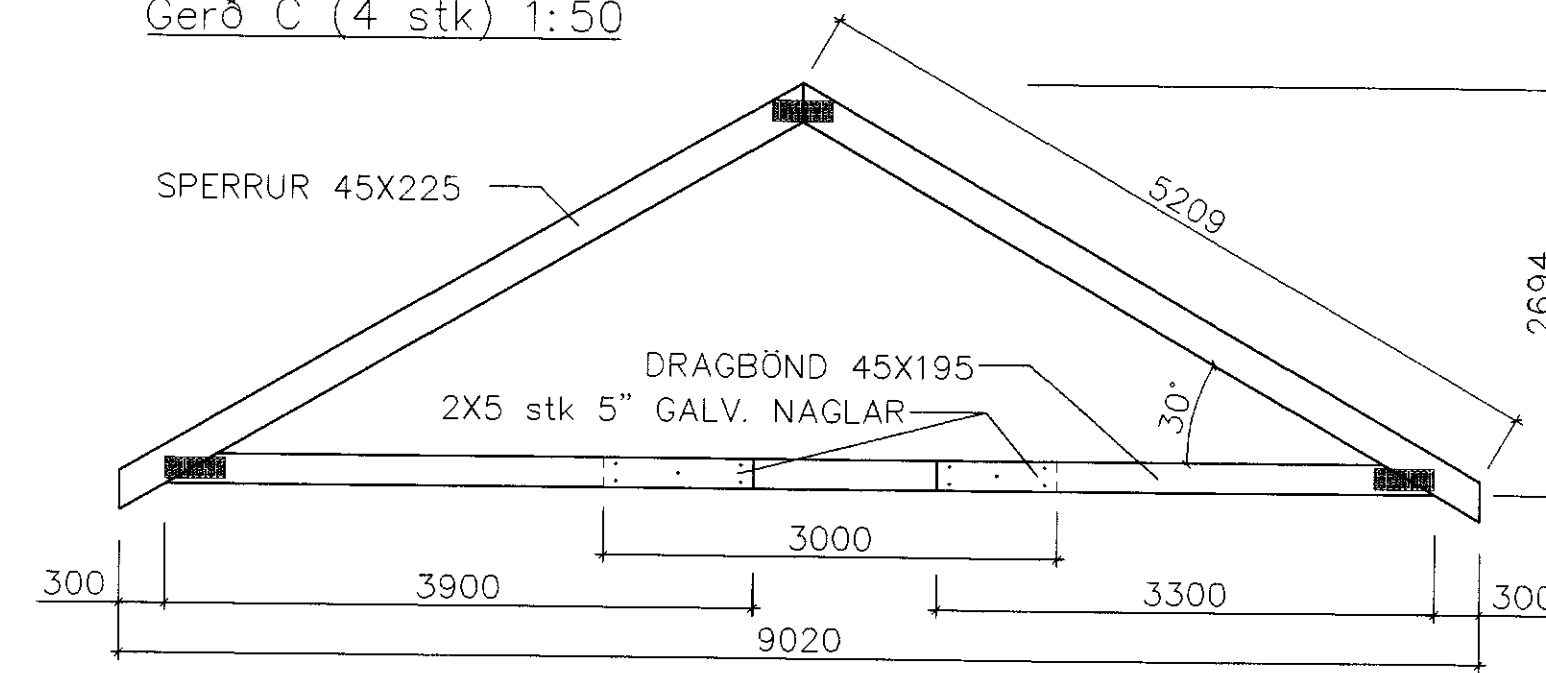


Gerð D (5 stk) 1:50

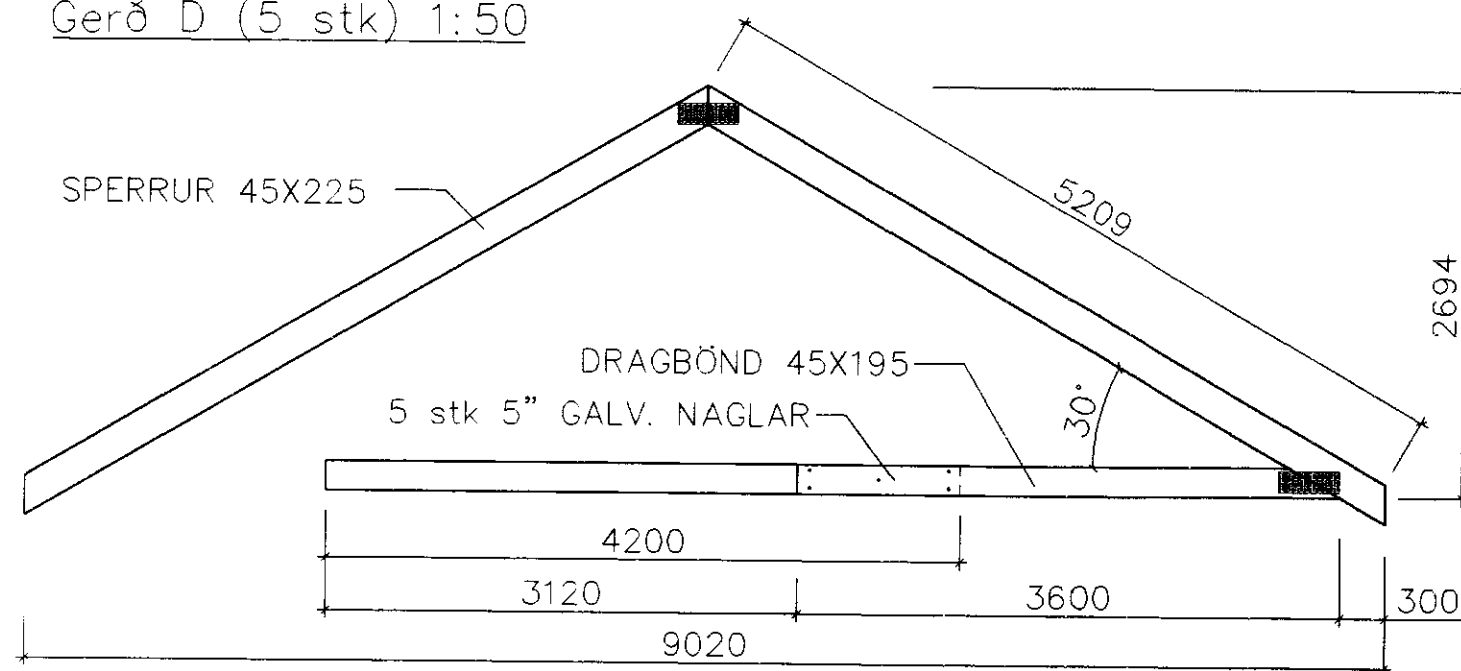


Gerð E (5 stk) 1:50

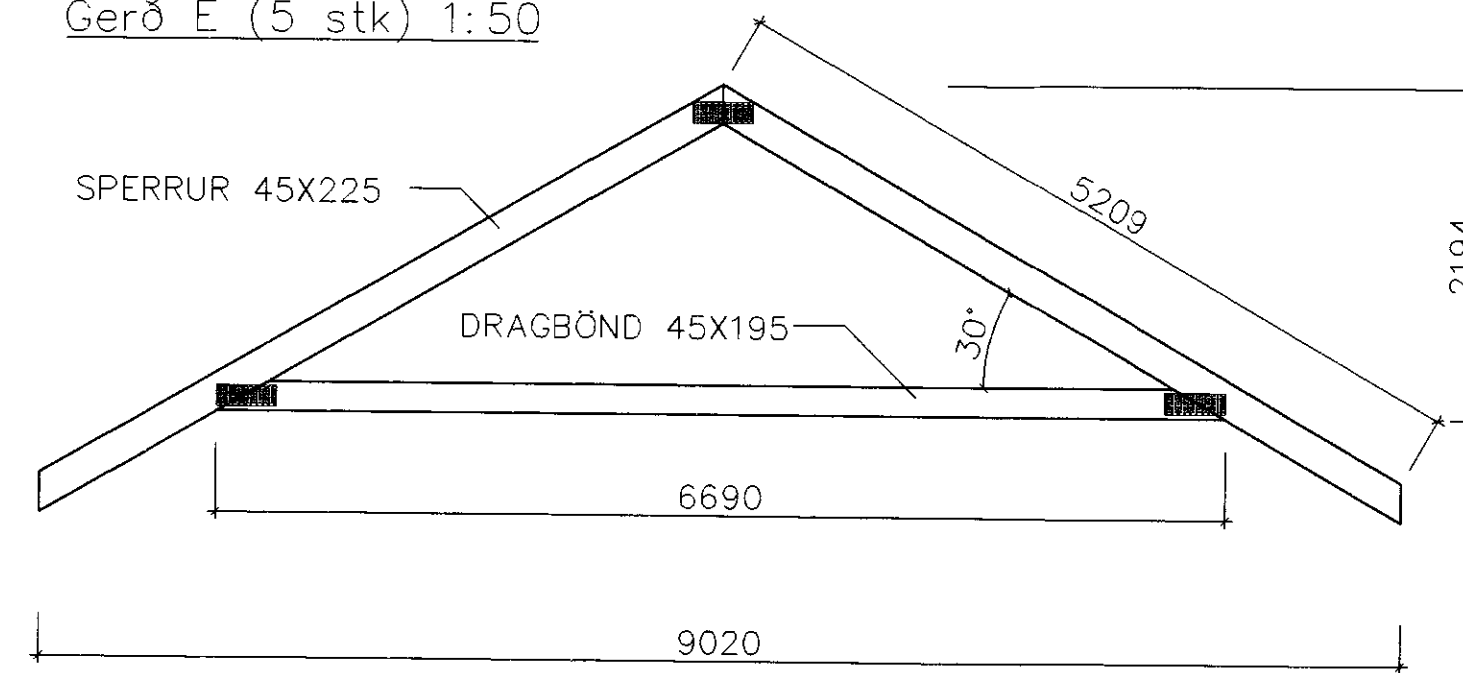


Gerð F (4 stk) 1:50

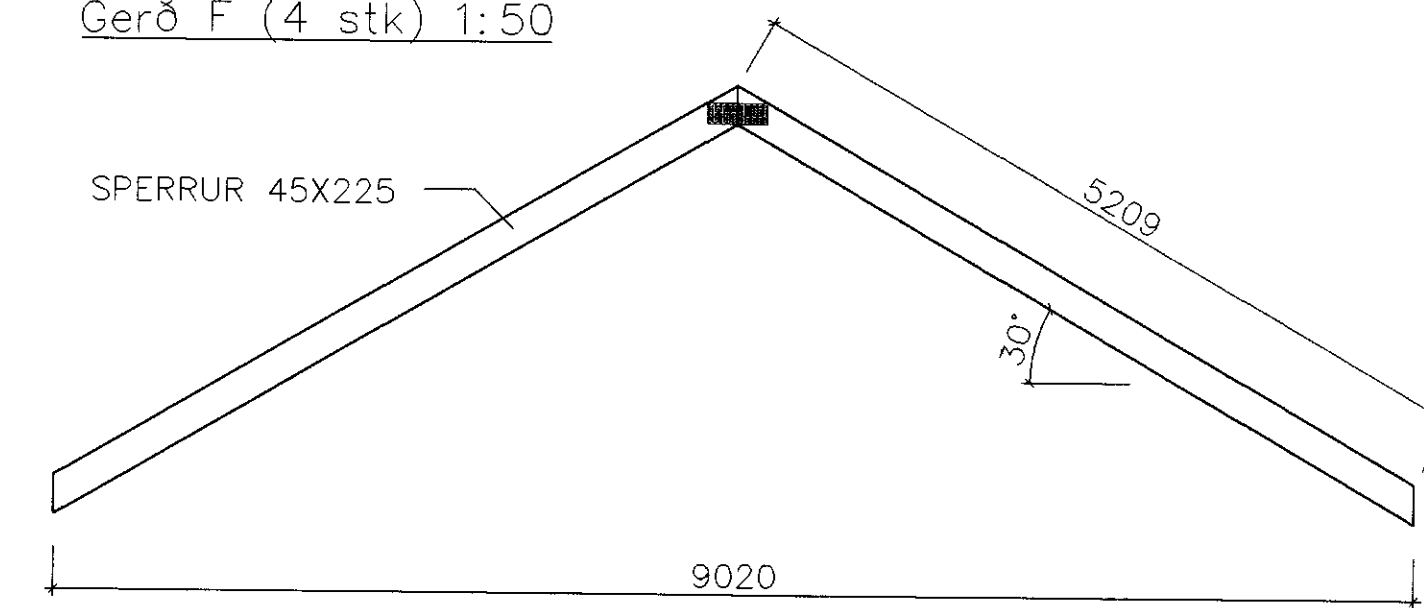


A 01/02 M 1:10

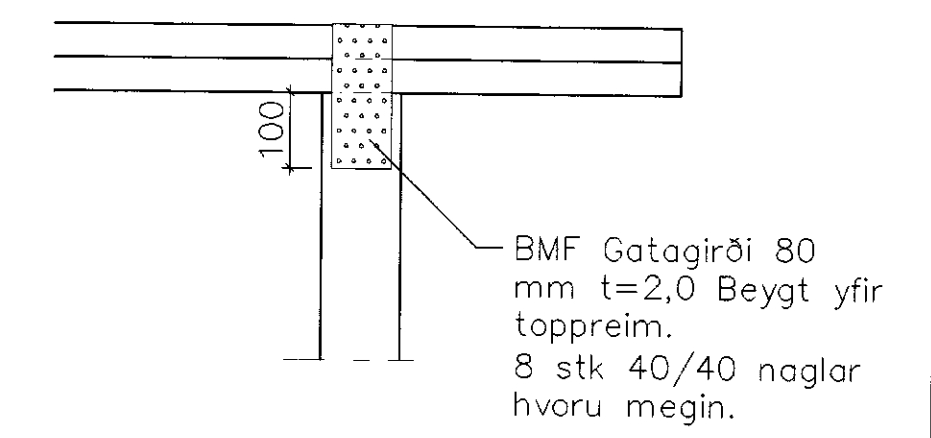


B 01/02 M 1:10

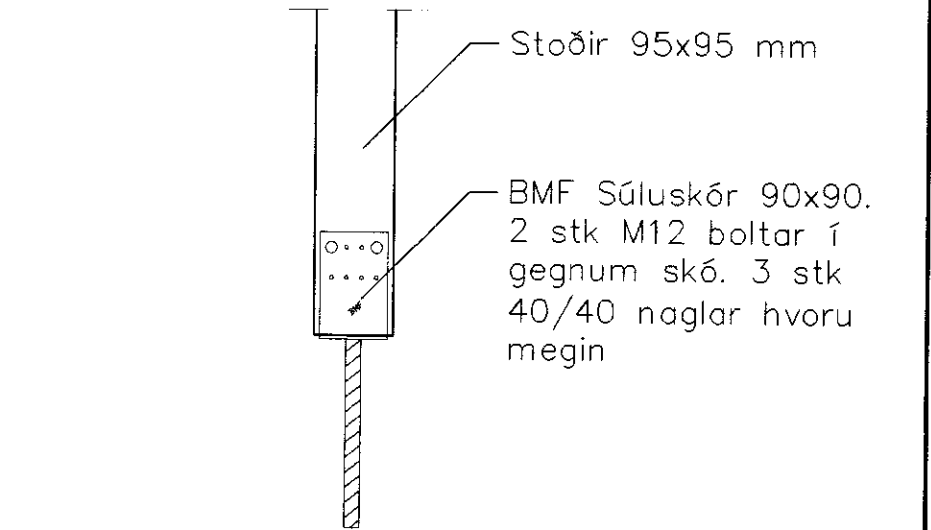


4 01/02 M 1:20

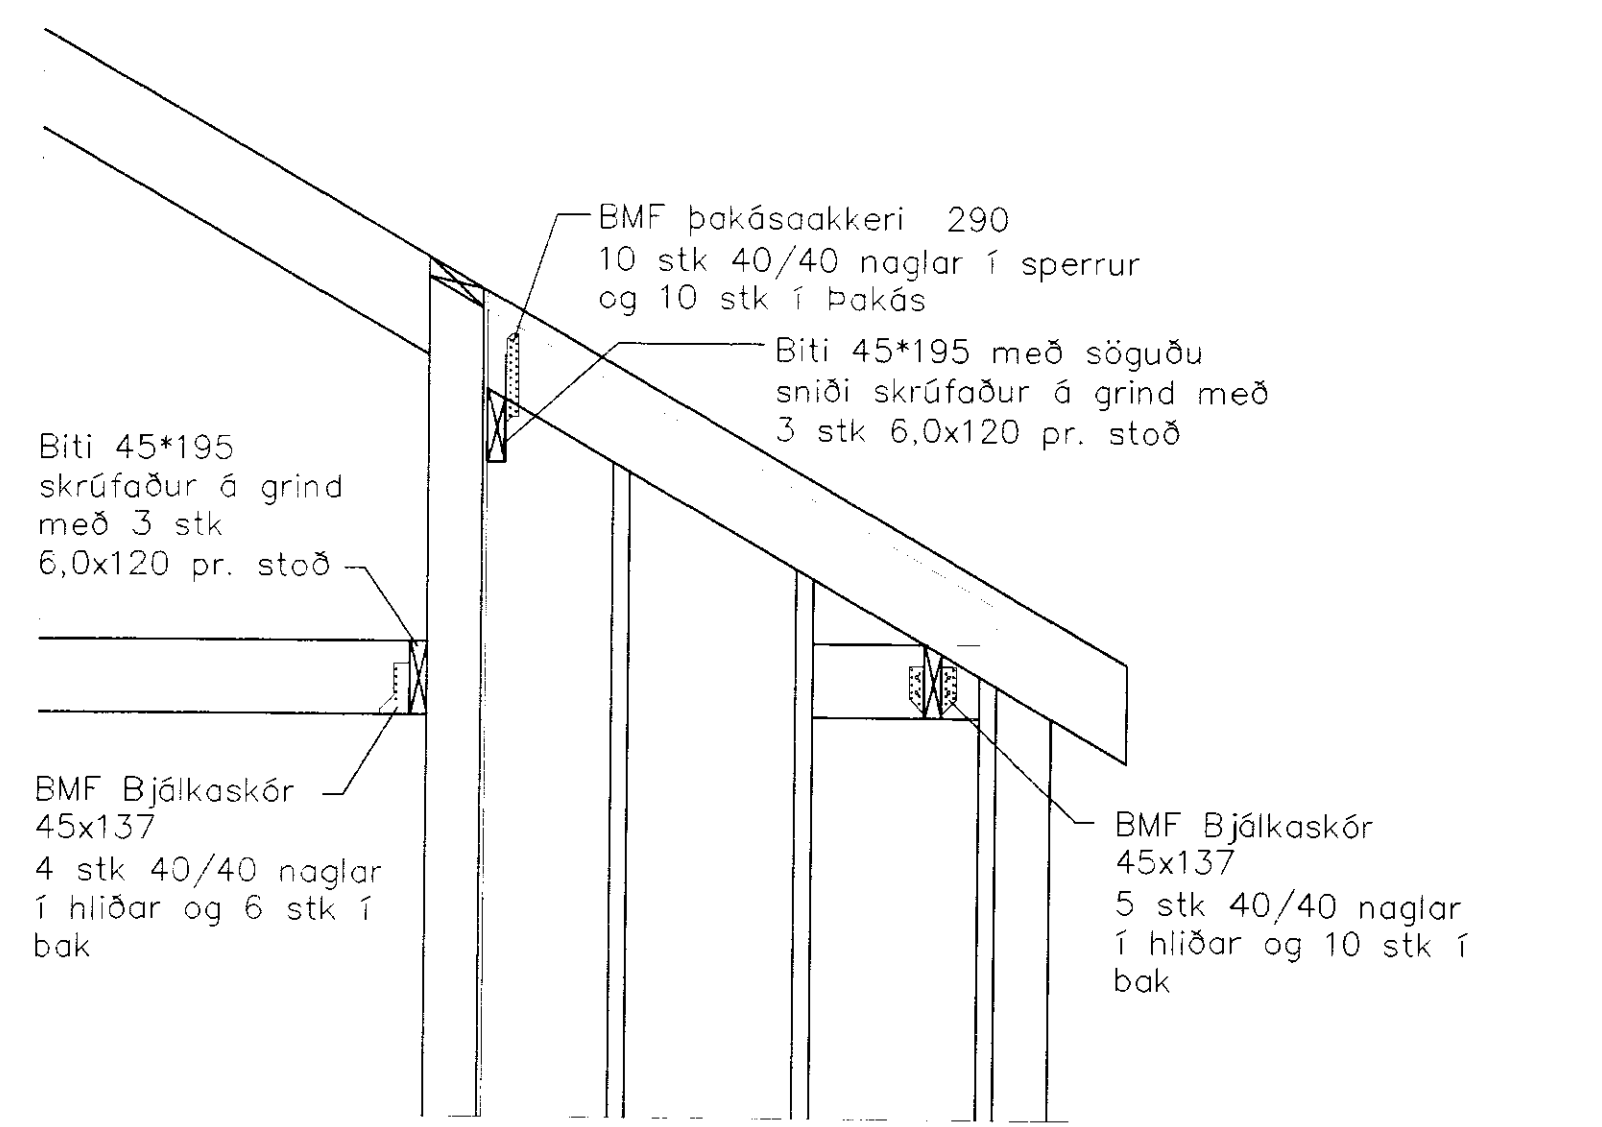


1 01/02 M 1:10

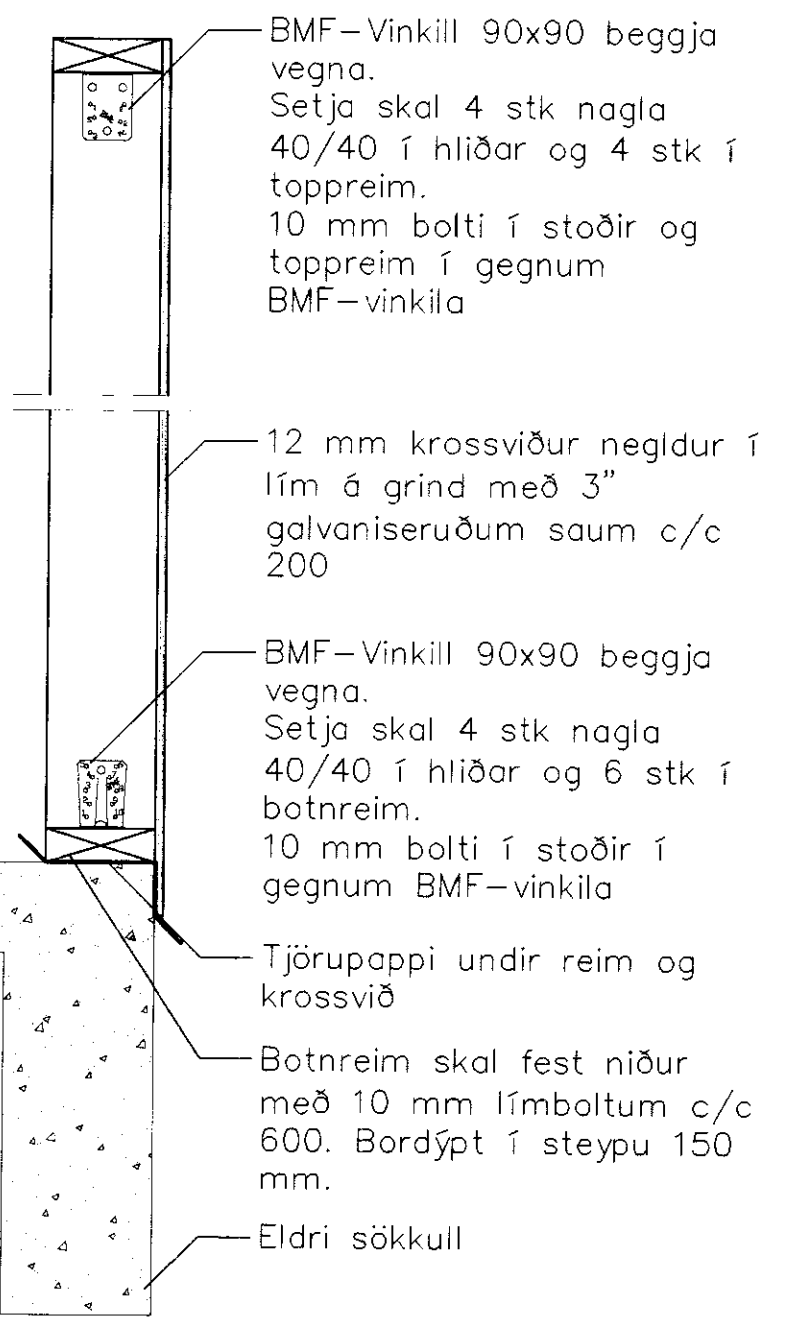


2 01/02 M 1:10

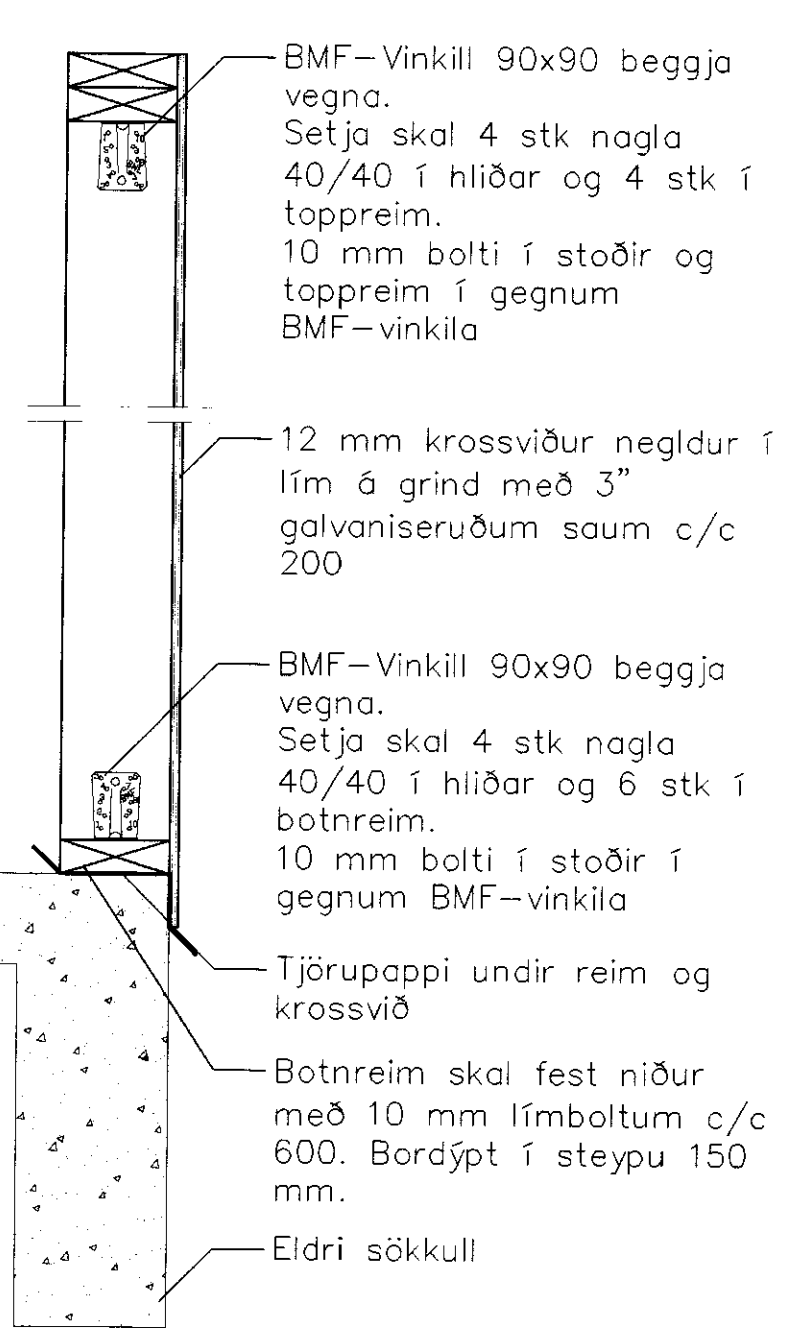


C 02/02 M 1:10

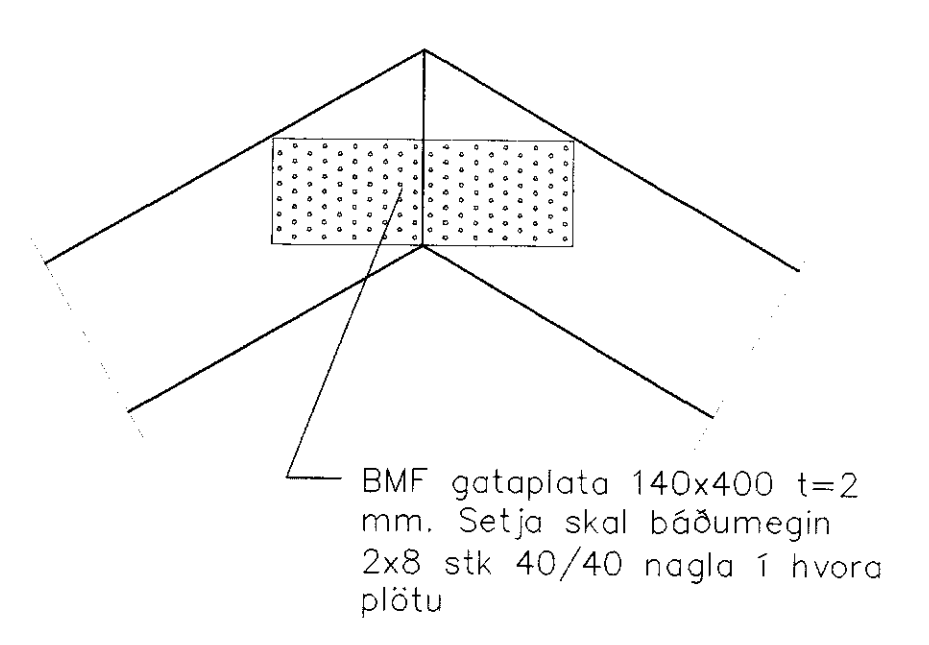


D 02/02 M 1:10

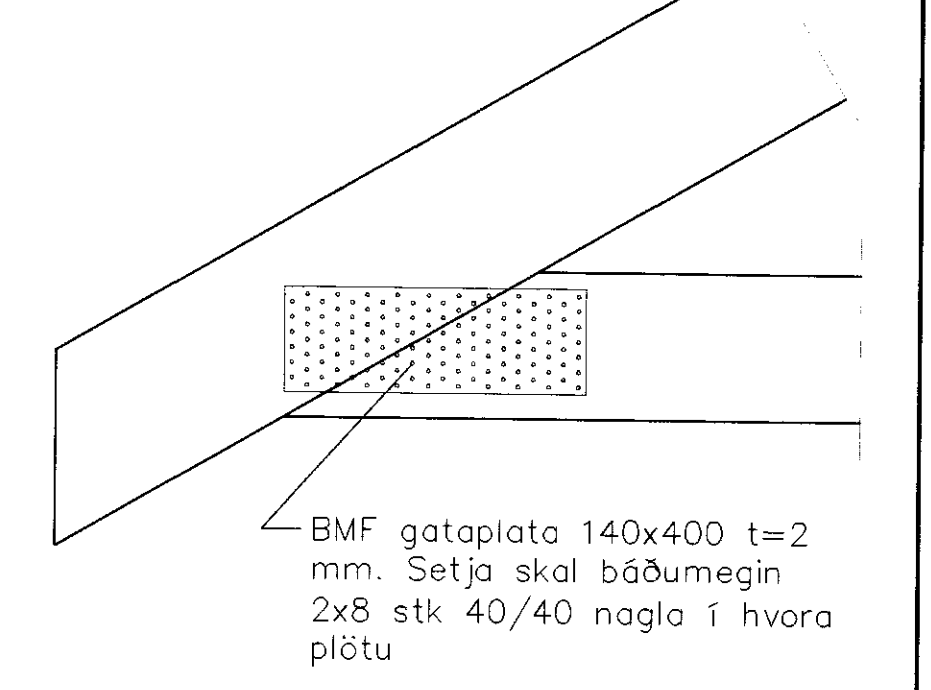

3 01/02 M 1:10

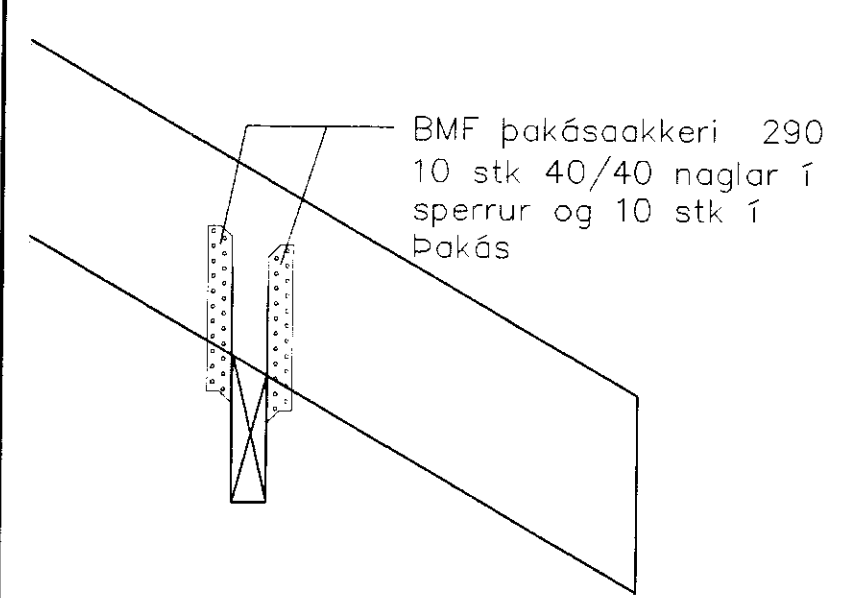

5 01/02 M 1:10

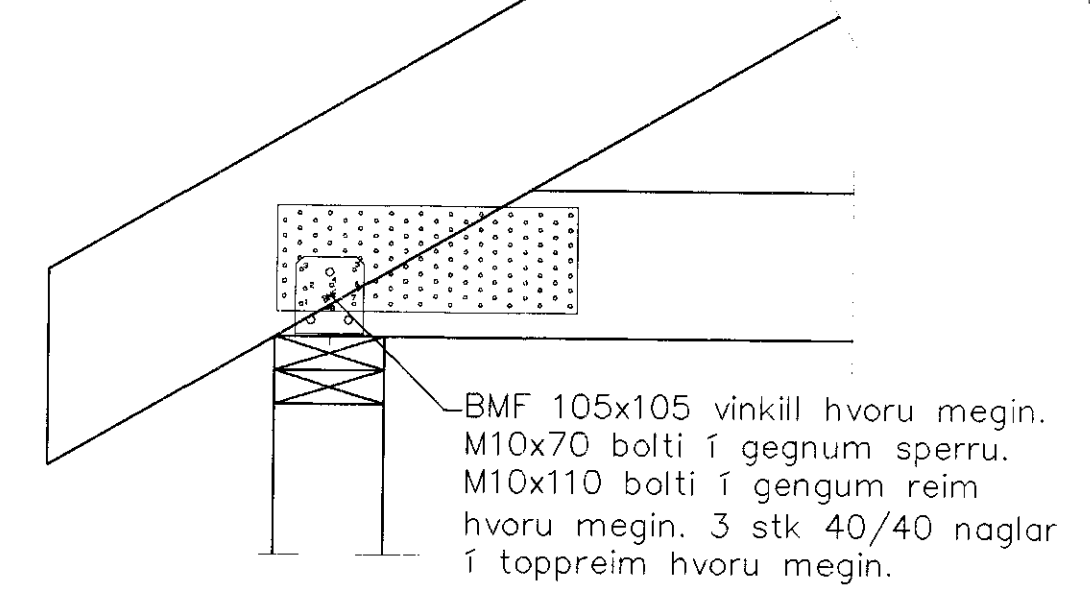

Sjá almennar skýringar á teikn. nr. -1-01

FERILL
 Réttarholt Landnúmer 166 585
 Gnúpverjahreppi
 Snið og sérmyndir

1:50 1:20 1:10 AA 10.01.051031-1-02

Ferill ehf. Mörkín 1 108 Reykjavík Sími: 675-1600 Fax: 675-1601