


Sun. 7. 11. 80  
 P. Sigurðsson

Rishæð: 1:50  
 (2 hæð)

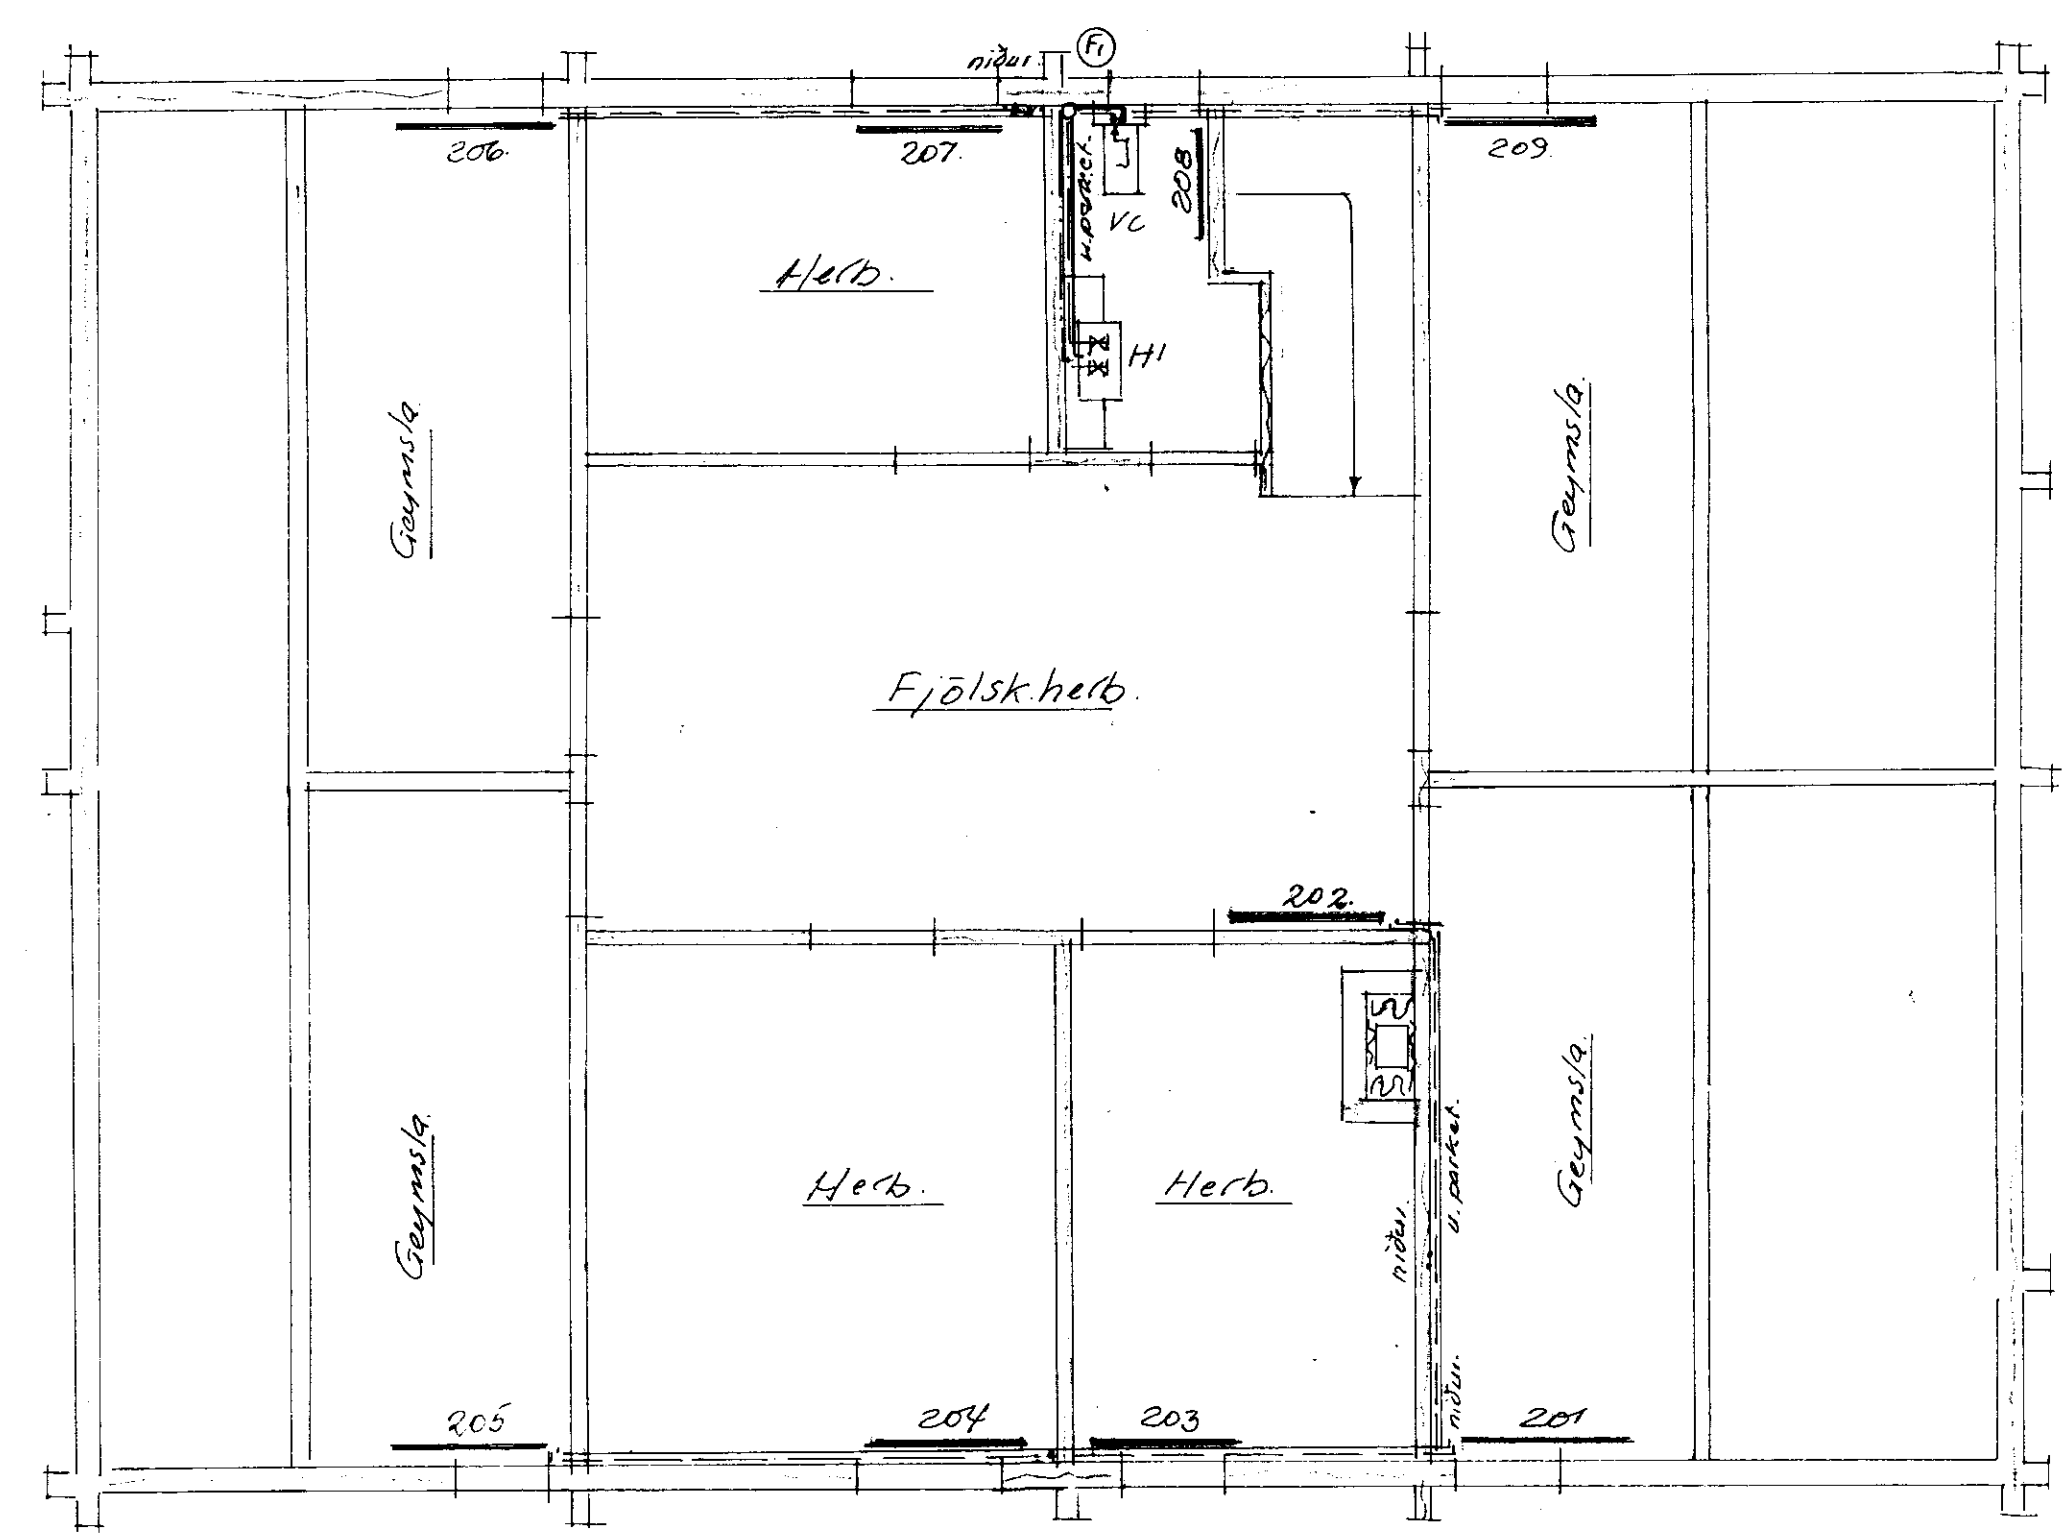

Benedikt B. Sigurðsson vefsto.		
Skafholt, Gnúpuhl. Fitness.		
M.	1:50	Hita-vahns-stofplögn
D	okt. '80	Stads. tekija á 2. hæð.
18r.	4. 51.	Bun. P. Sigurðsson