



BYGGINGARLEIÐ  
Samp. 18/90  
GNJÚPVERJAREPPS

Hilmar Lárusson


blað 4

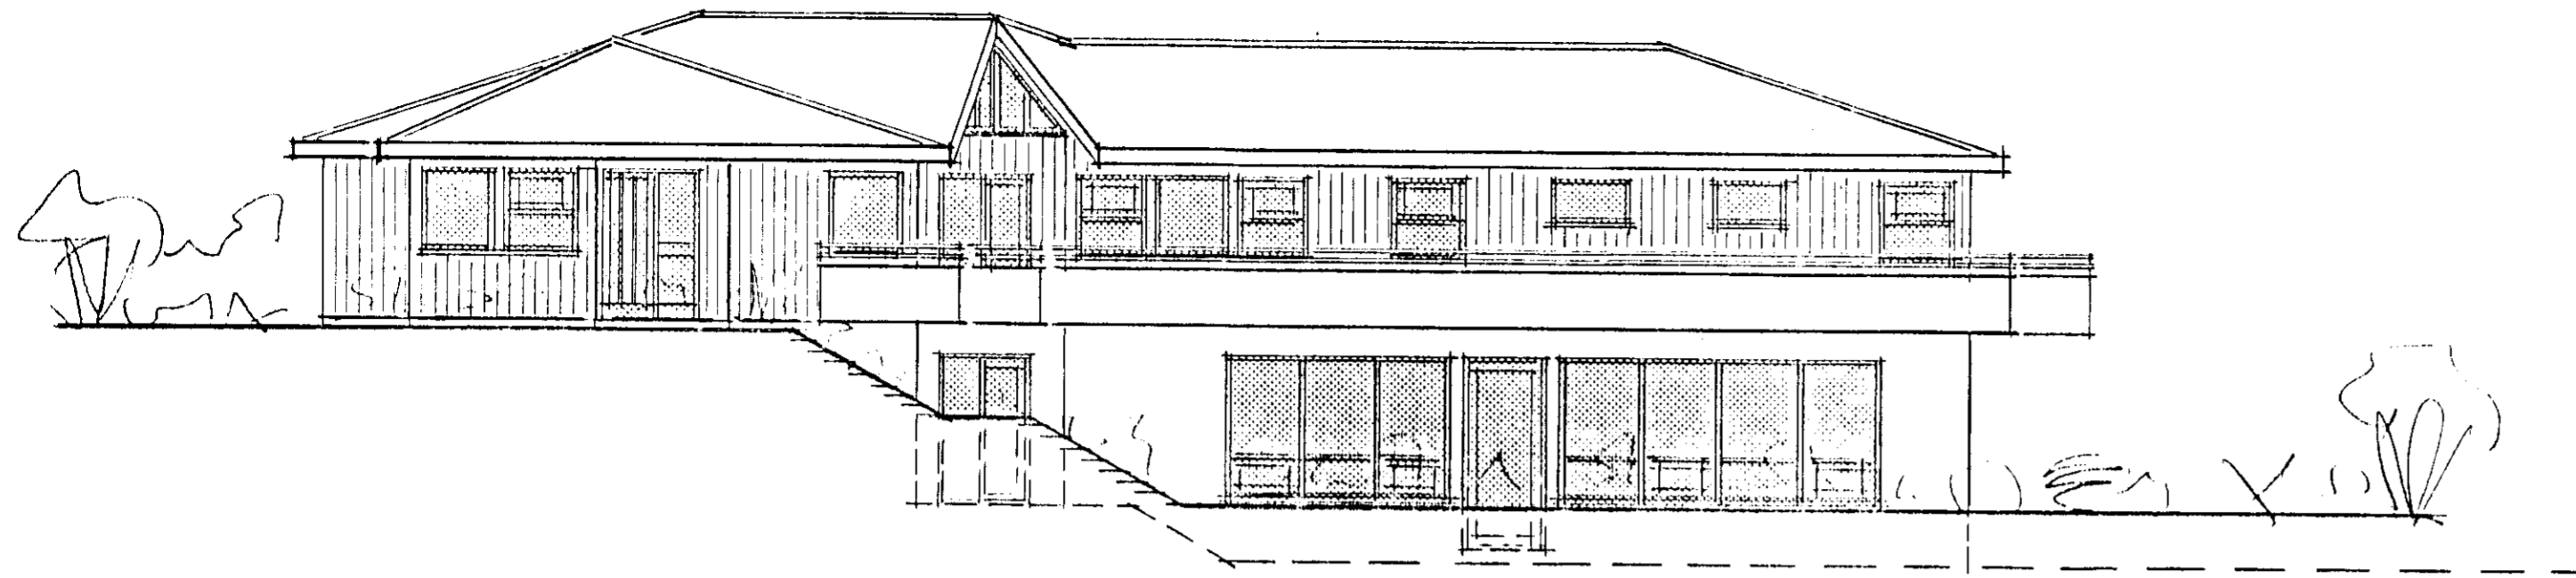


suður

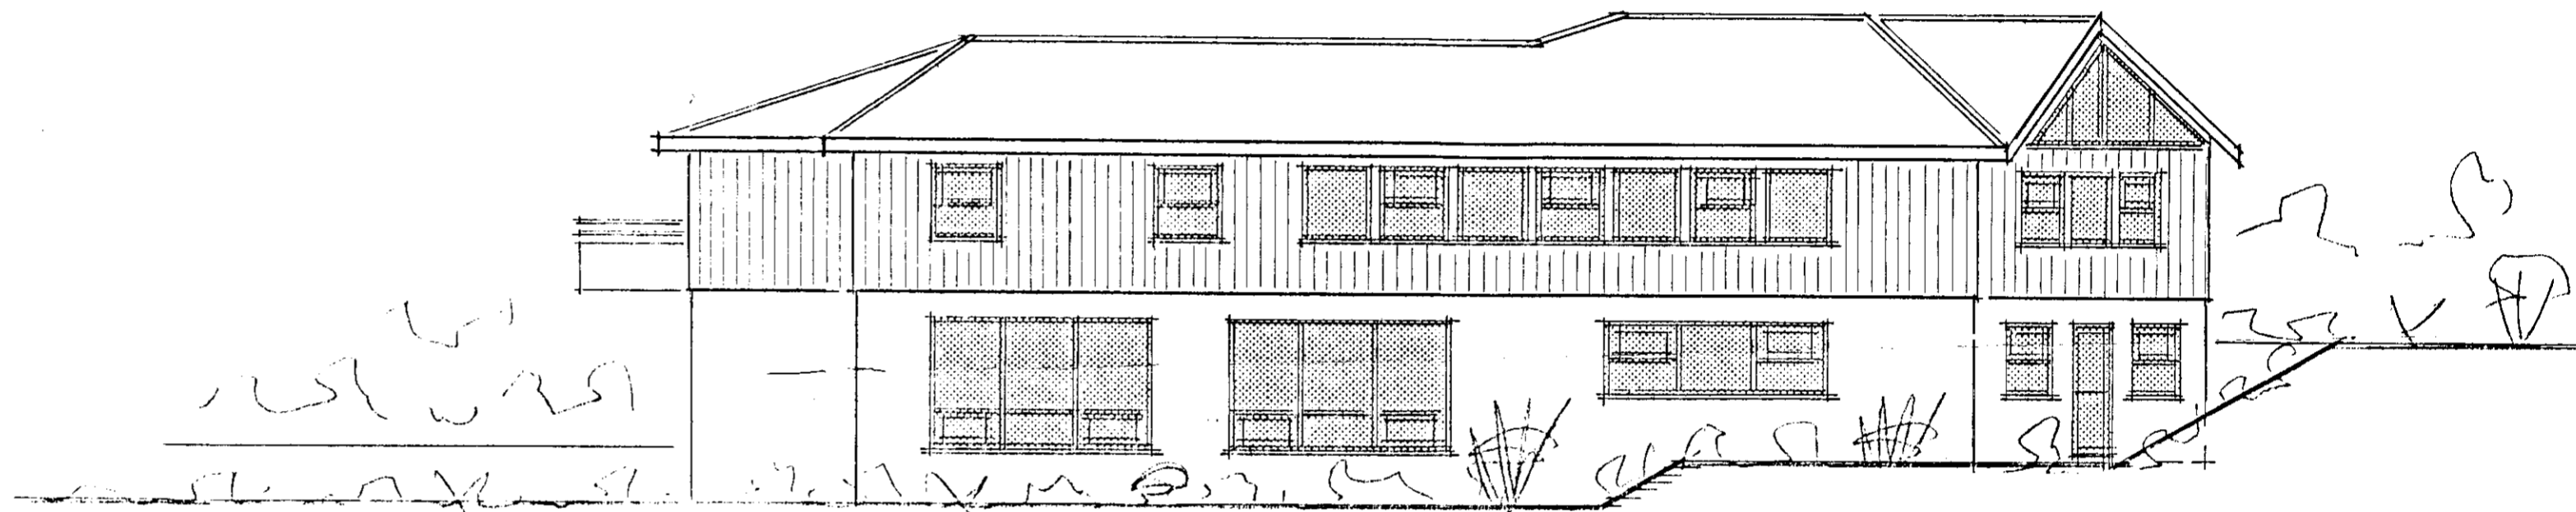

norður

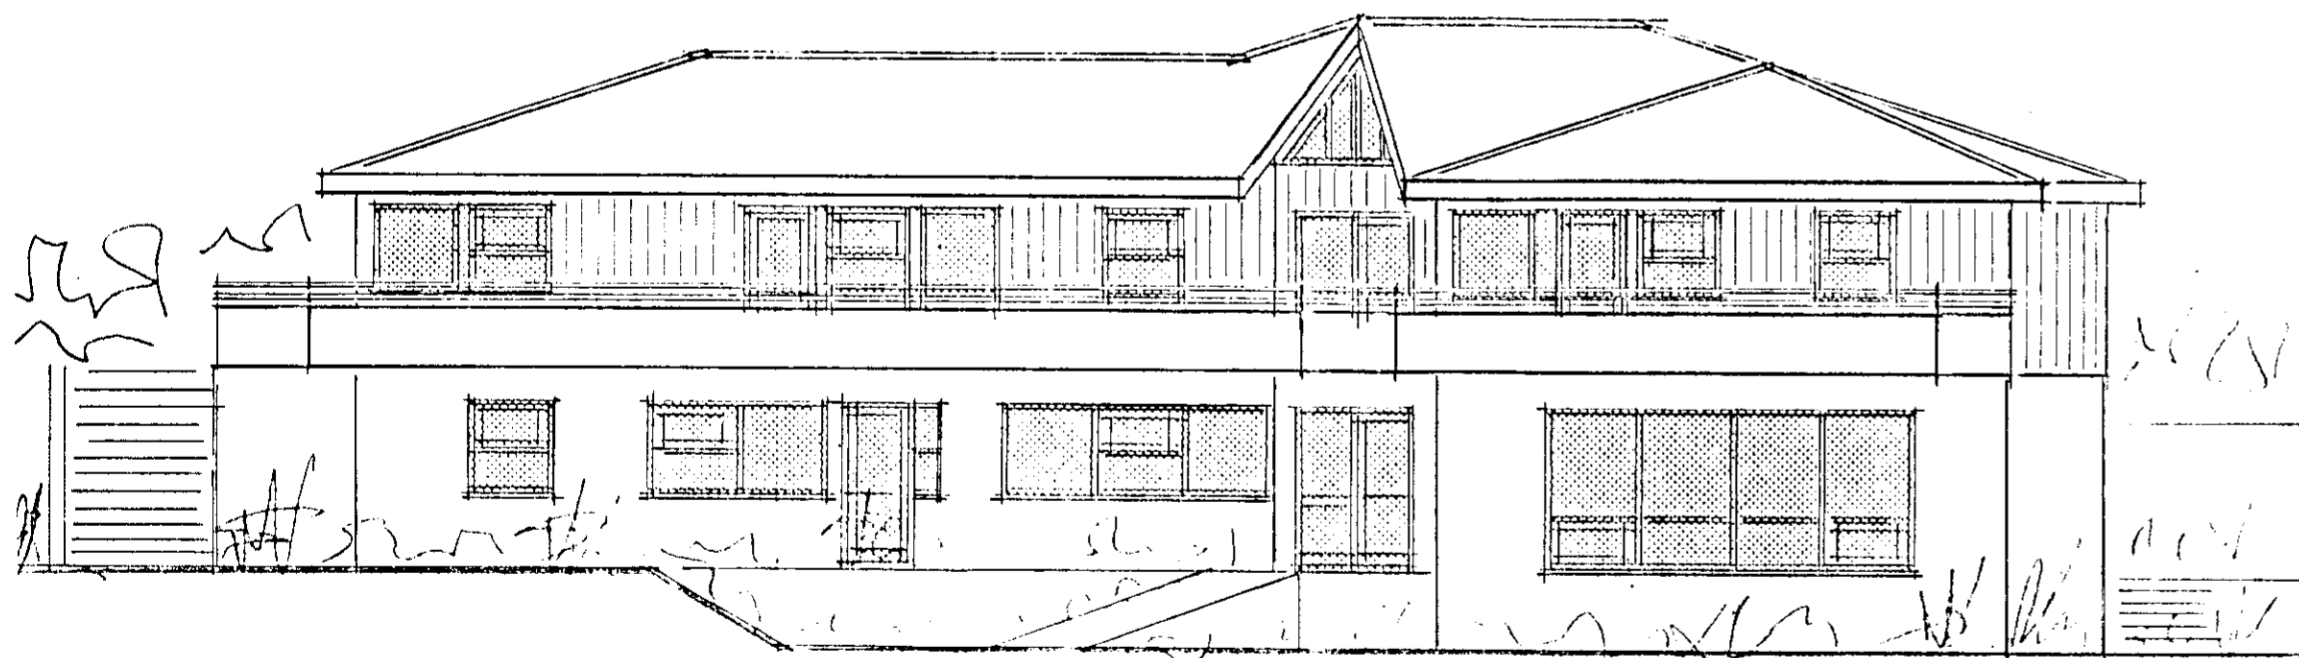

vestur

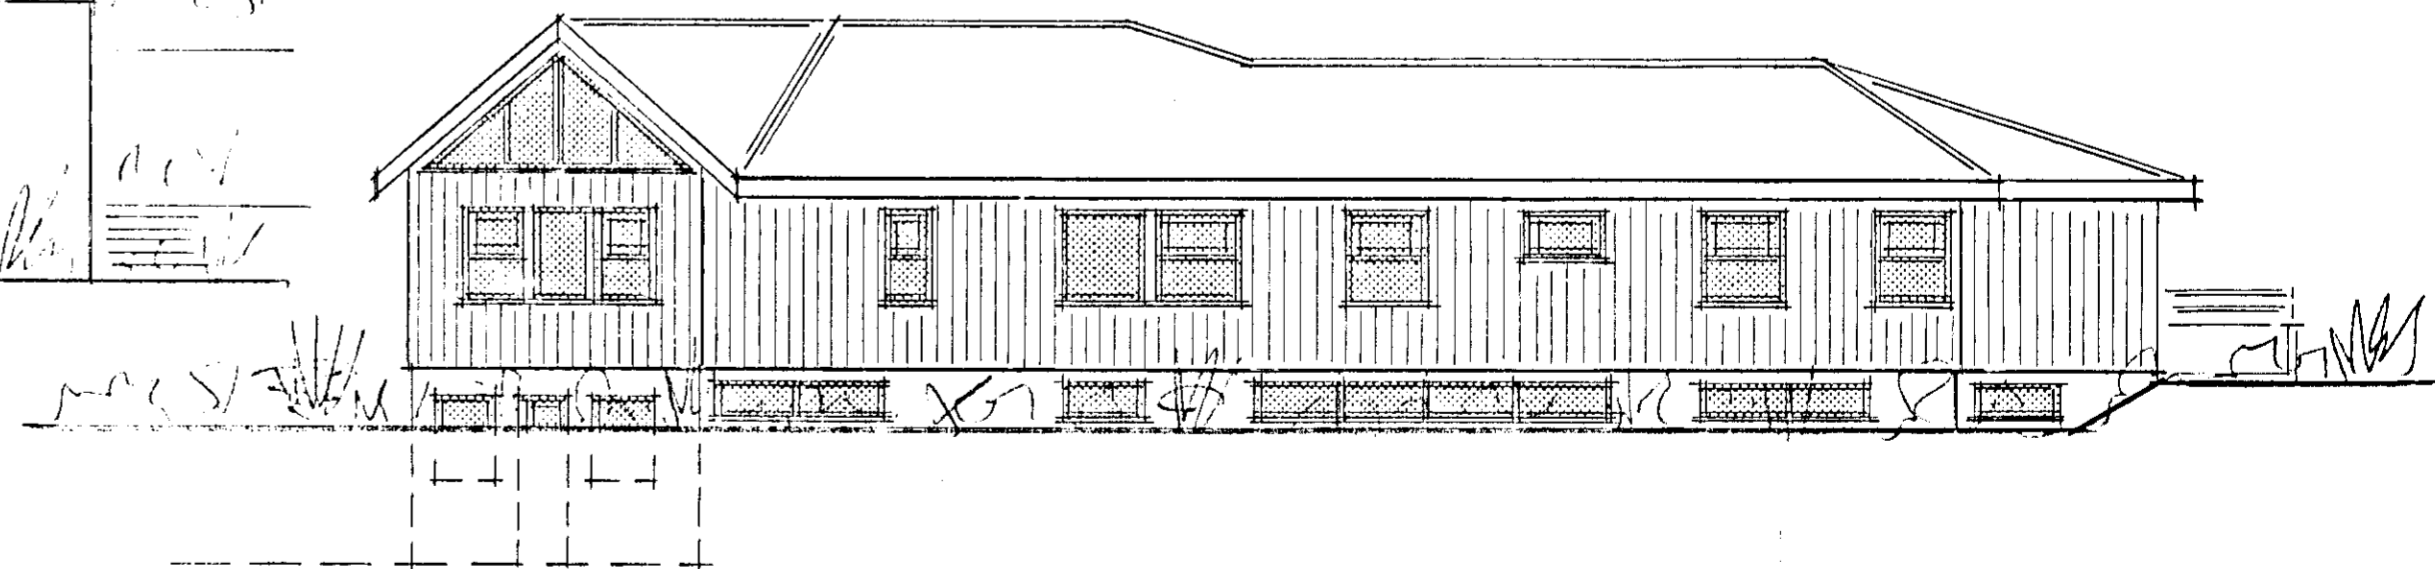

austur

es

18 626930  
TEIKNISTOFAN BORGARTÚNI 29 RÚN 5.3322

SIKHAORA RIGNARSSON

DRG. júní 1990

DRVT.

Sigurður Lárusson