


C:\teikningar\2006\06-106-5 skeiðhólt3-ke-ðháho-t-grm.dwg, 14.7.2006 10:43:56

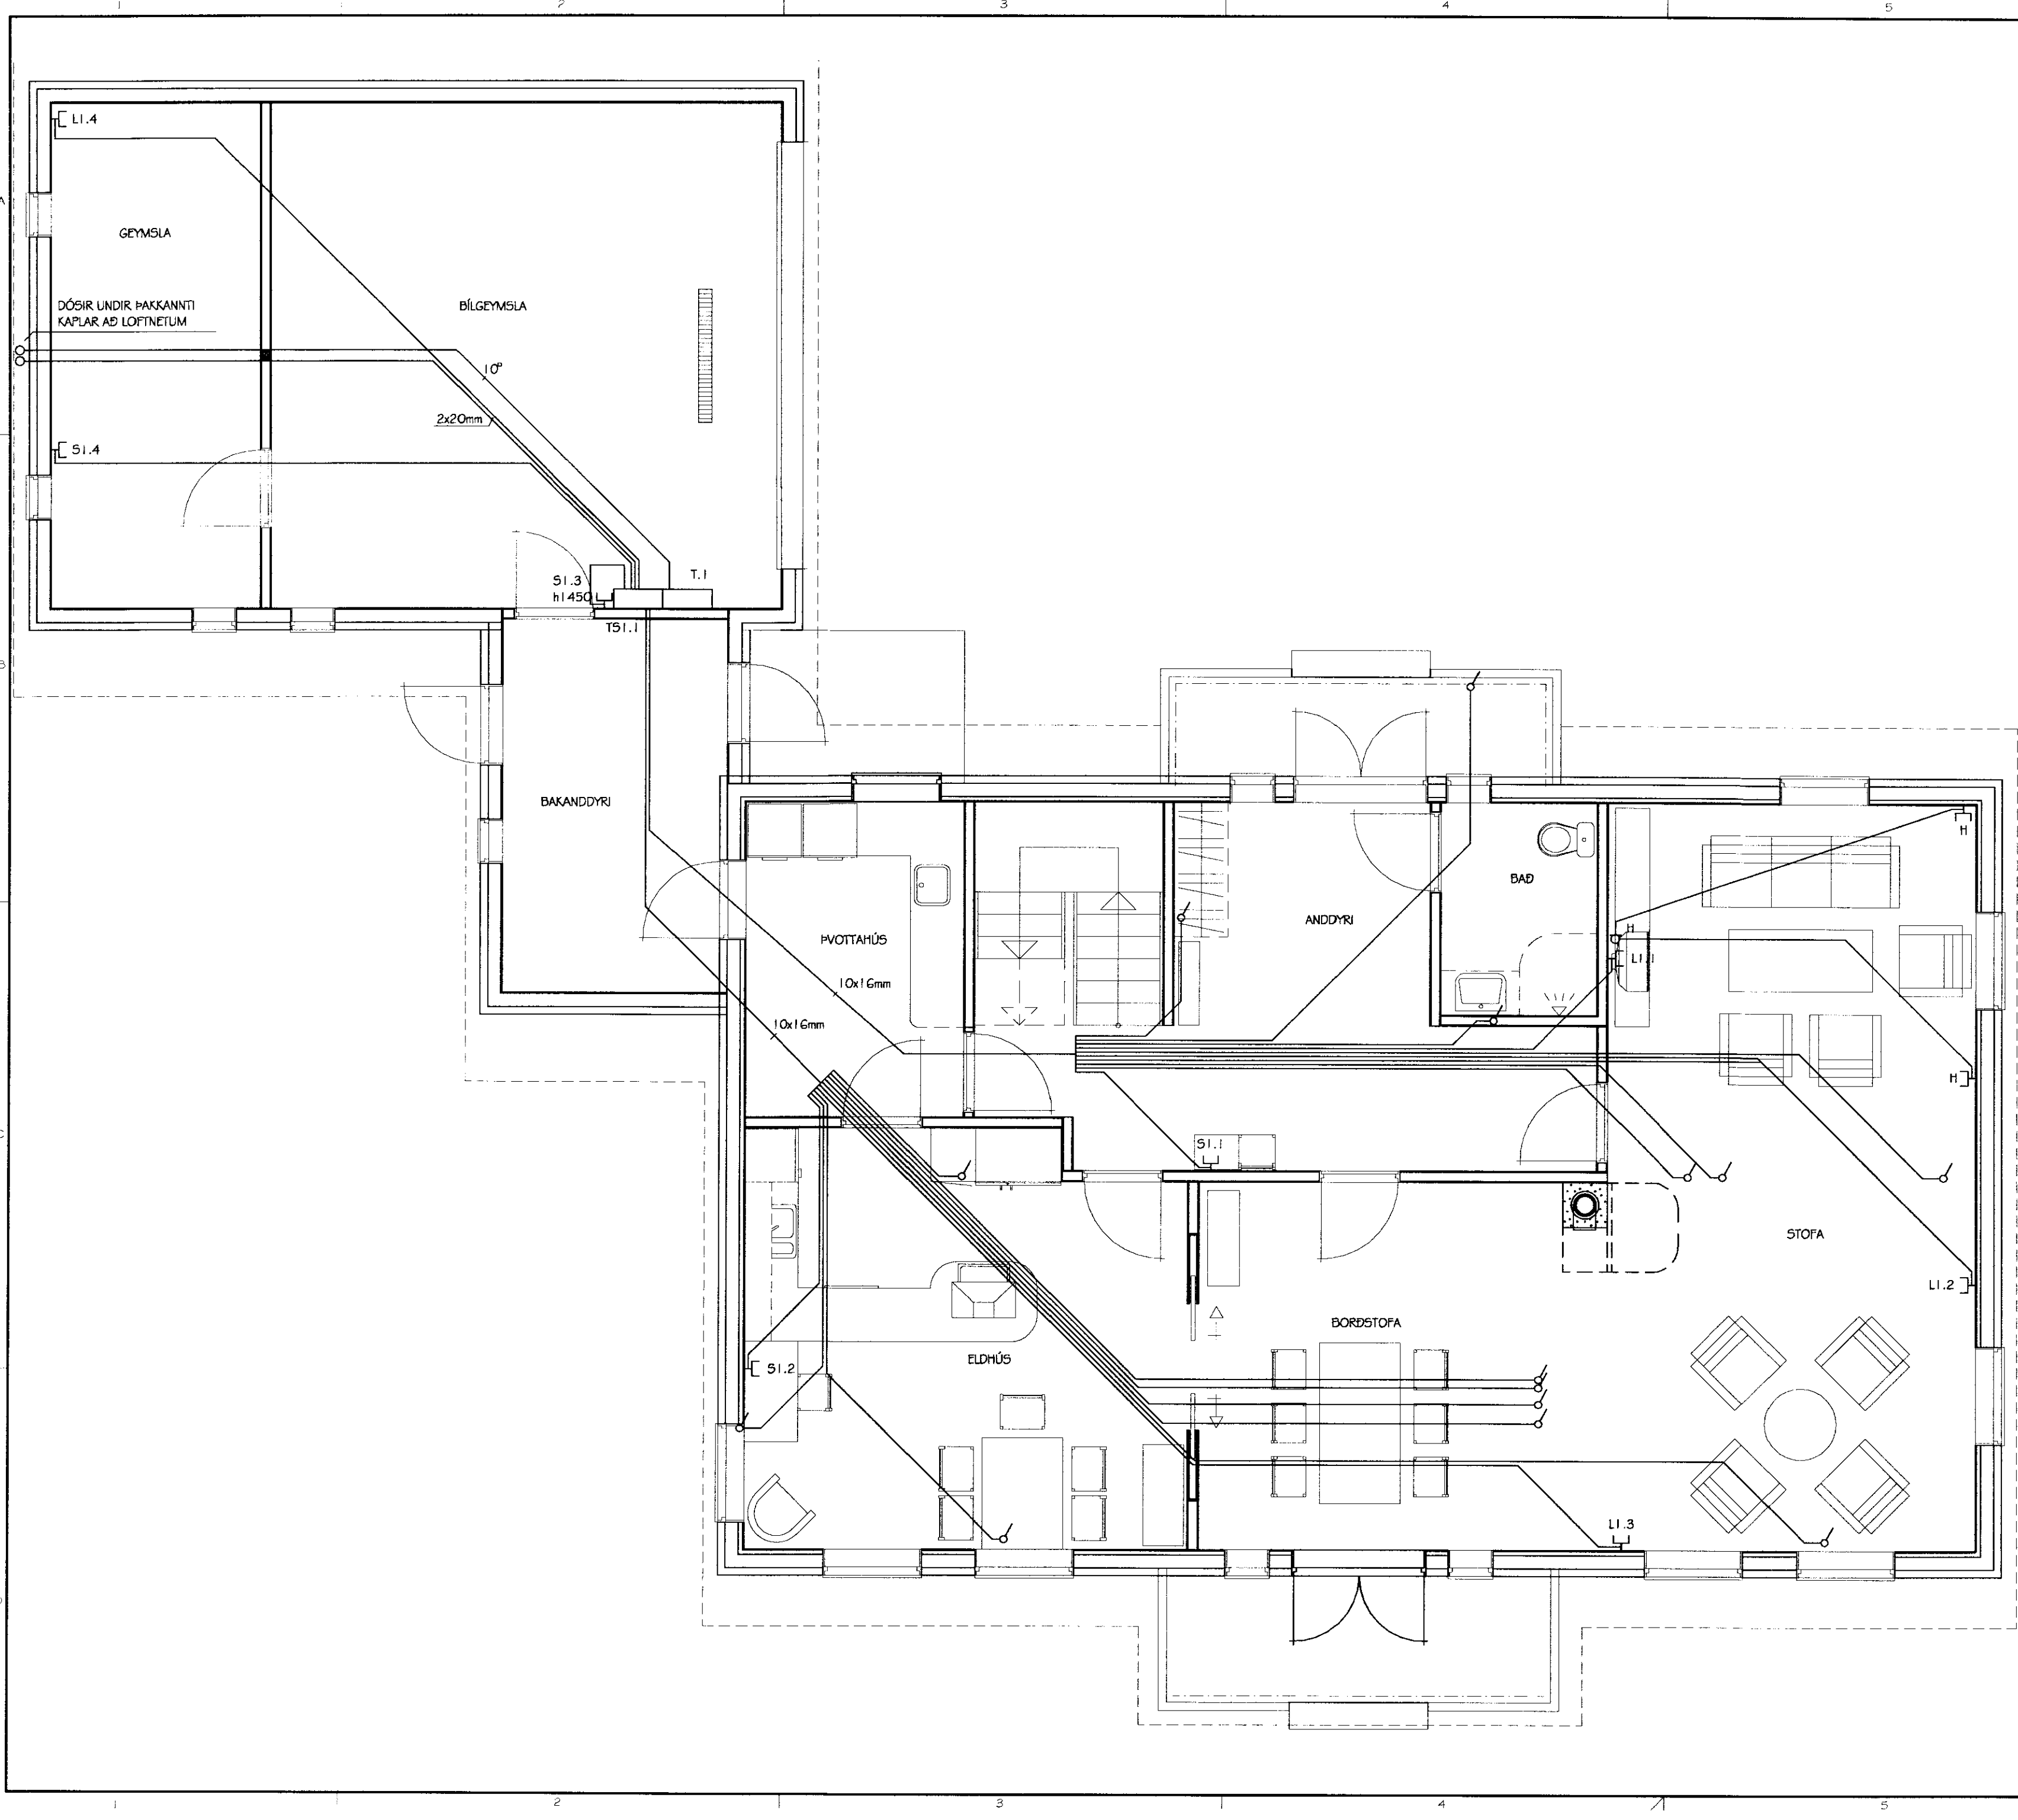

BREYTING 1:
BREYTING 2:

RAFLAGNAHÖNNUN
BRAGA ÞÓRS SIGURDÓRSSONAR
 KT. 3009492829
 KIRKJUBRAUT 40, 300 AKRANESI
 Símar 431-4200, 893-2081, Netfang: bragi@aknet.is

HEITI VERKS
 SKEIÐHÁHOLT 3, SKEIÐA OG GNÚPVERJAHREPPI

HEITI TEIKNINGAR
 SMÁSPENNULAGNIR NEDRI HÆÐ

DAGSETNING 12/7/2006	BLÁÐ: A2	VERK NR: 06-106
KVAREI: 1:50	TEIKNAD: BPS	ÚTGÁFA
SKRÁ: SKEIÐHÁHOLT-GRM		
GEYMSLUNN: C:\TEIKNINGAR\2006\06-106-5 SKEIÐHÁHOLT3-KE-ðháho-t-grm.dwg		
SAMR: <i>[Signature]</i>		BLAD NR: 1.2