



Skarð

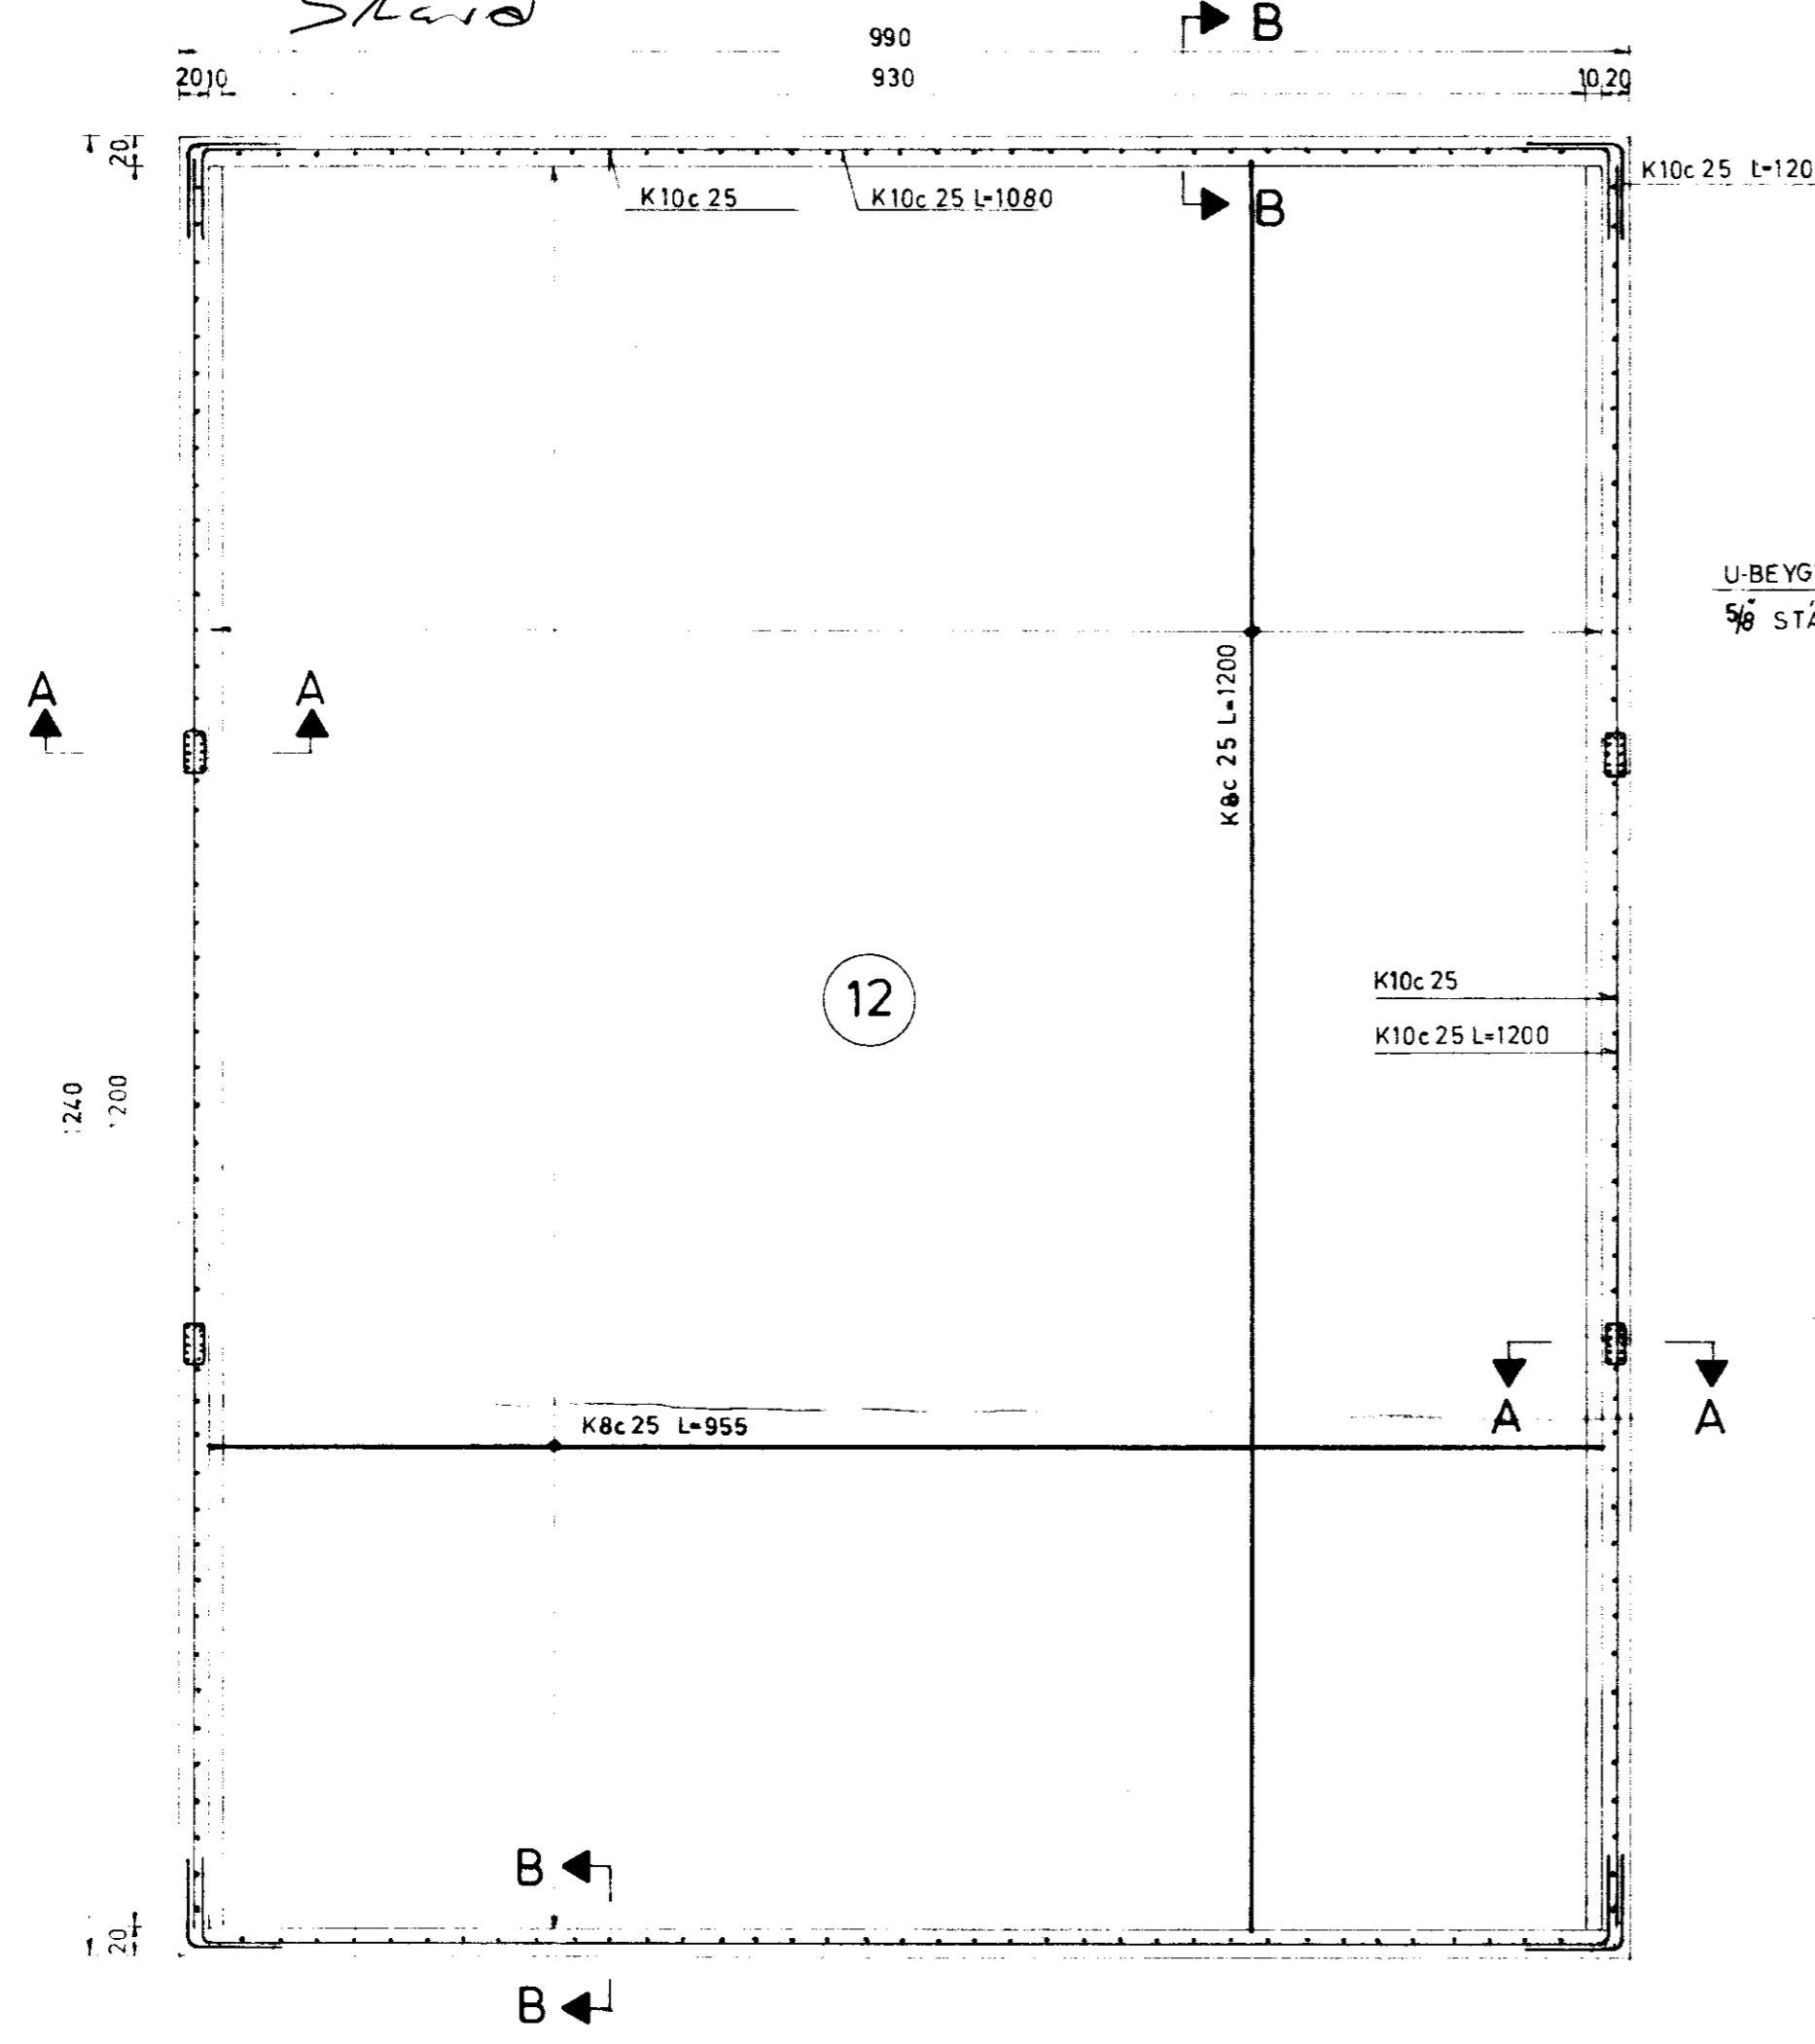


GRUNNMYND 1:50


U-BEYGT SNITTAD
5/8 STÁL 37

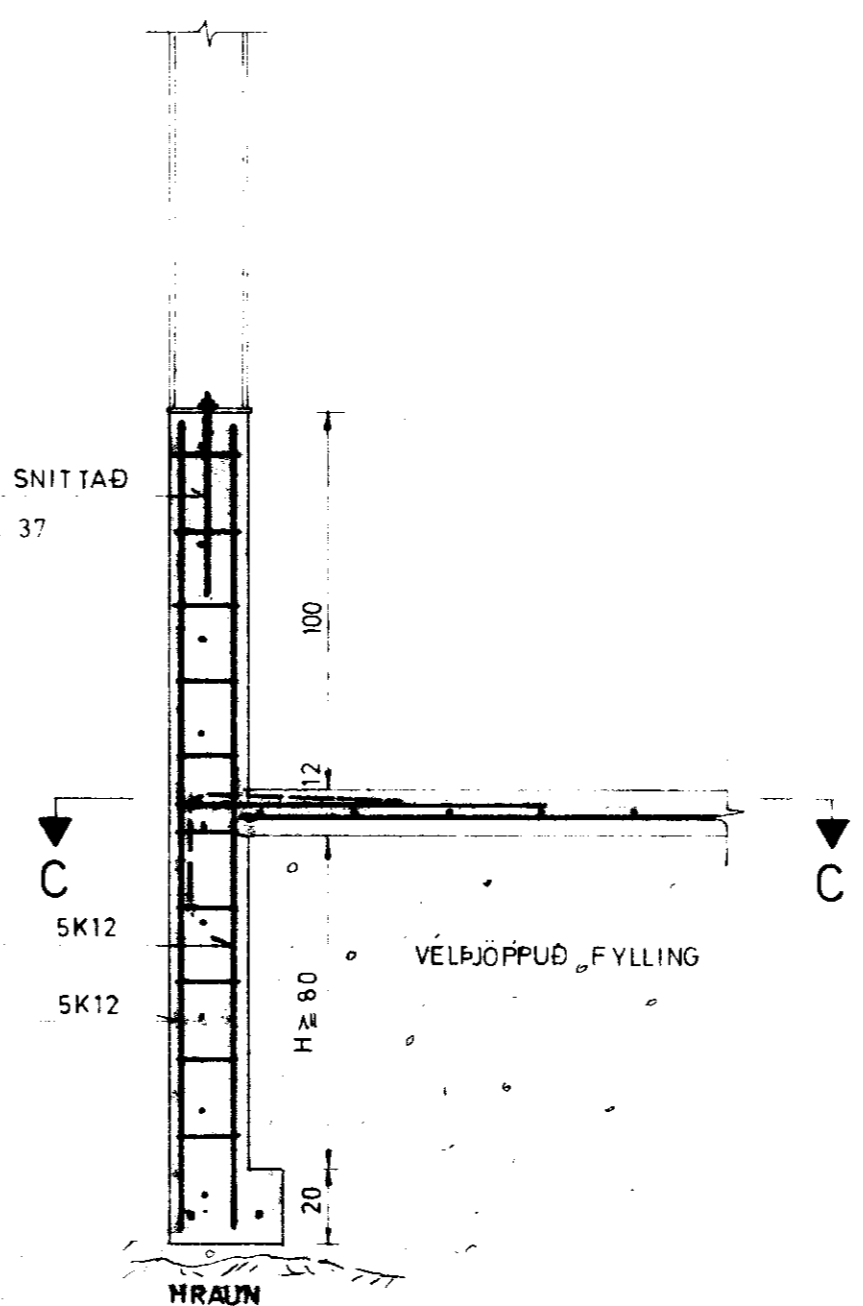

SNID A-A 1:20

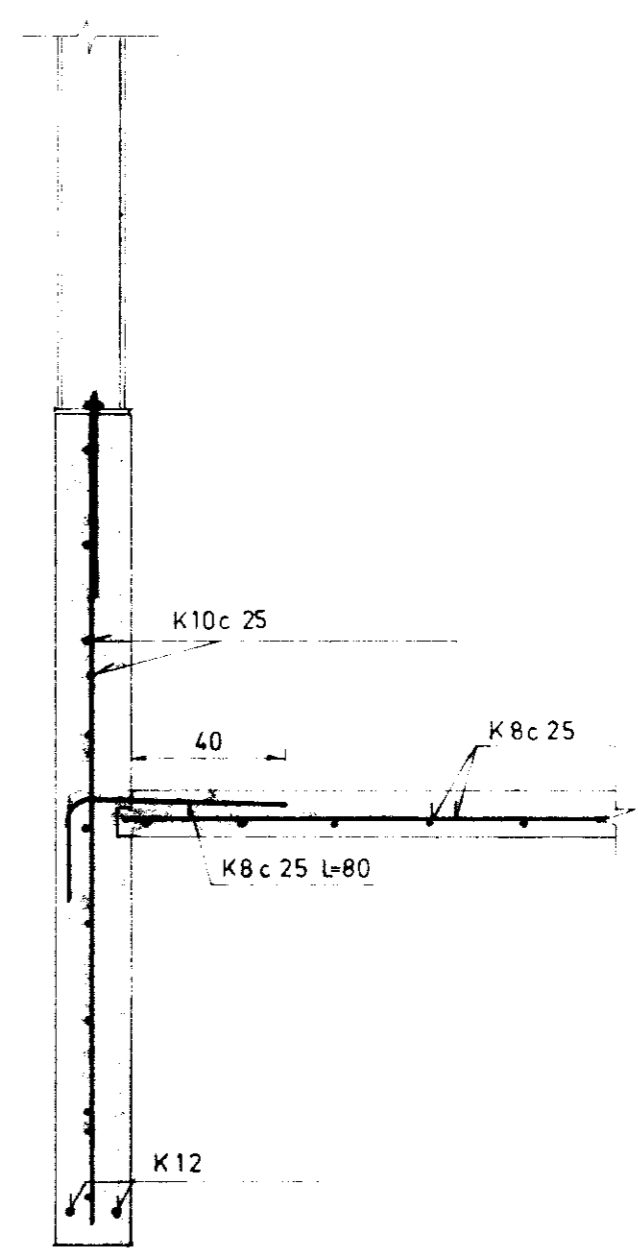

SNID B-B 1:20

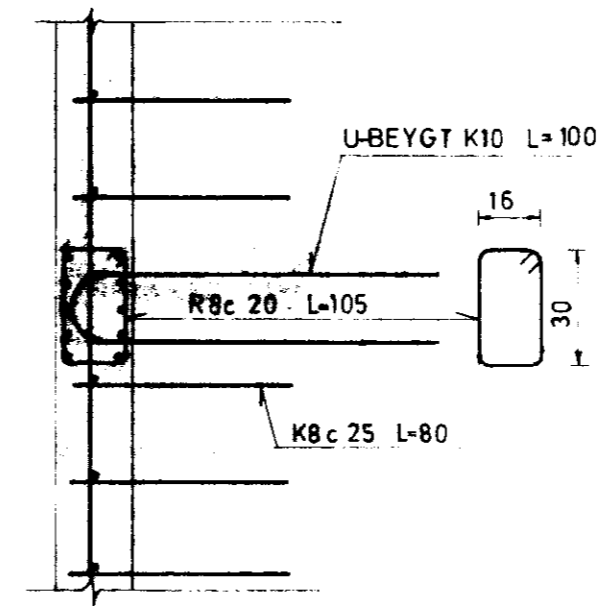

SNID C-C 1:20

STEYPA SKAL VERA S-200.
ÖNEND MÁL ERU SM.

Samþ. 11. 82
MB.

VERKFRÆÐISTOFA SUÐURLANDS				BLAD 1
Heimahaga 11 Selfossi sími 99-1776				KVARDI:
SKARÐ GNÚPVERJAHREPPI ÁRNESSÝSLU				1:50, 1:20
HLAÐA				REIKN. DA.
UNDIRSTÖDUVEGGIR OG GÓLFPLATA				TEIKN. DA.
OKT	Meiningabreyting jarn	AF	SAMP	DAGS: JÚLÍ '82
NR:	DAGS:	BREYTING:	AF	NR