
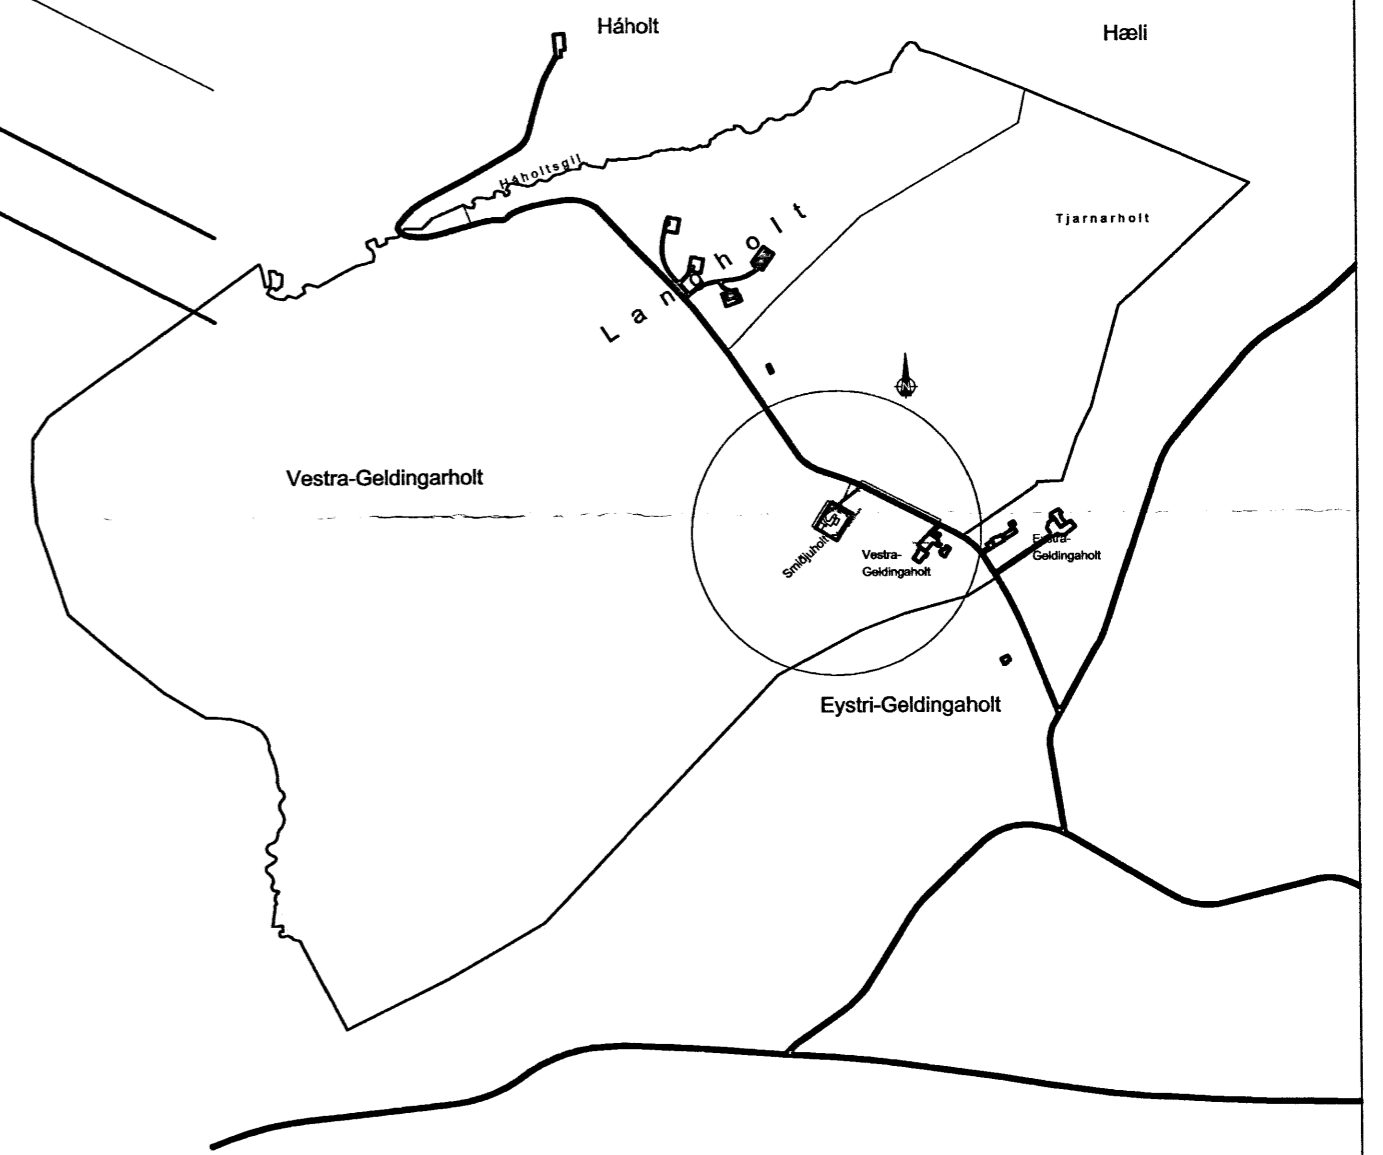


Skipulags- og byggingarfulltrúi Uppsveita bs.
Samþykkt
 11 FEB. 2014
Alvin G. Gunnarsson
 Byggingarfulltrúi

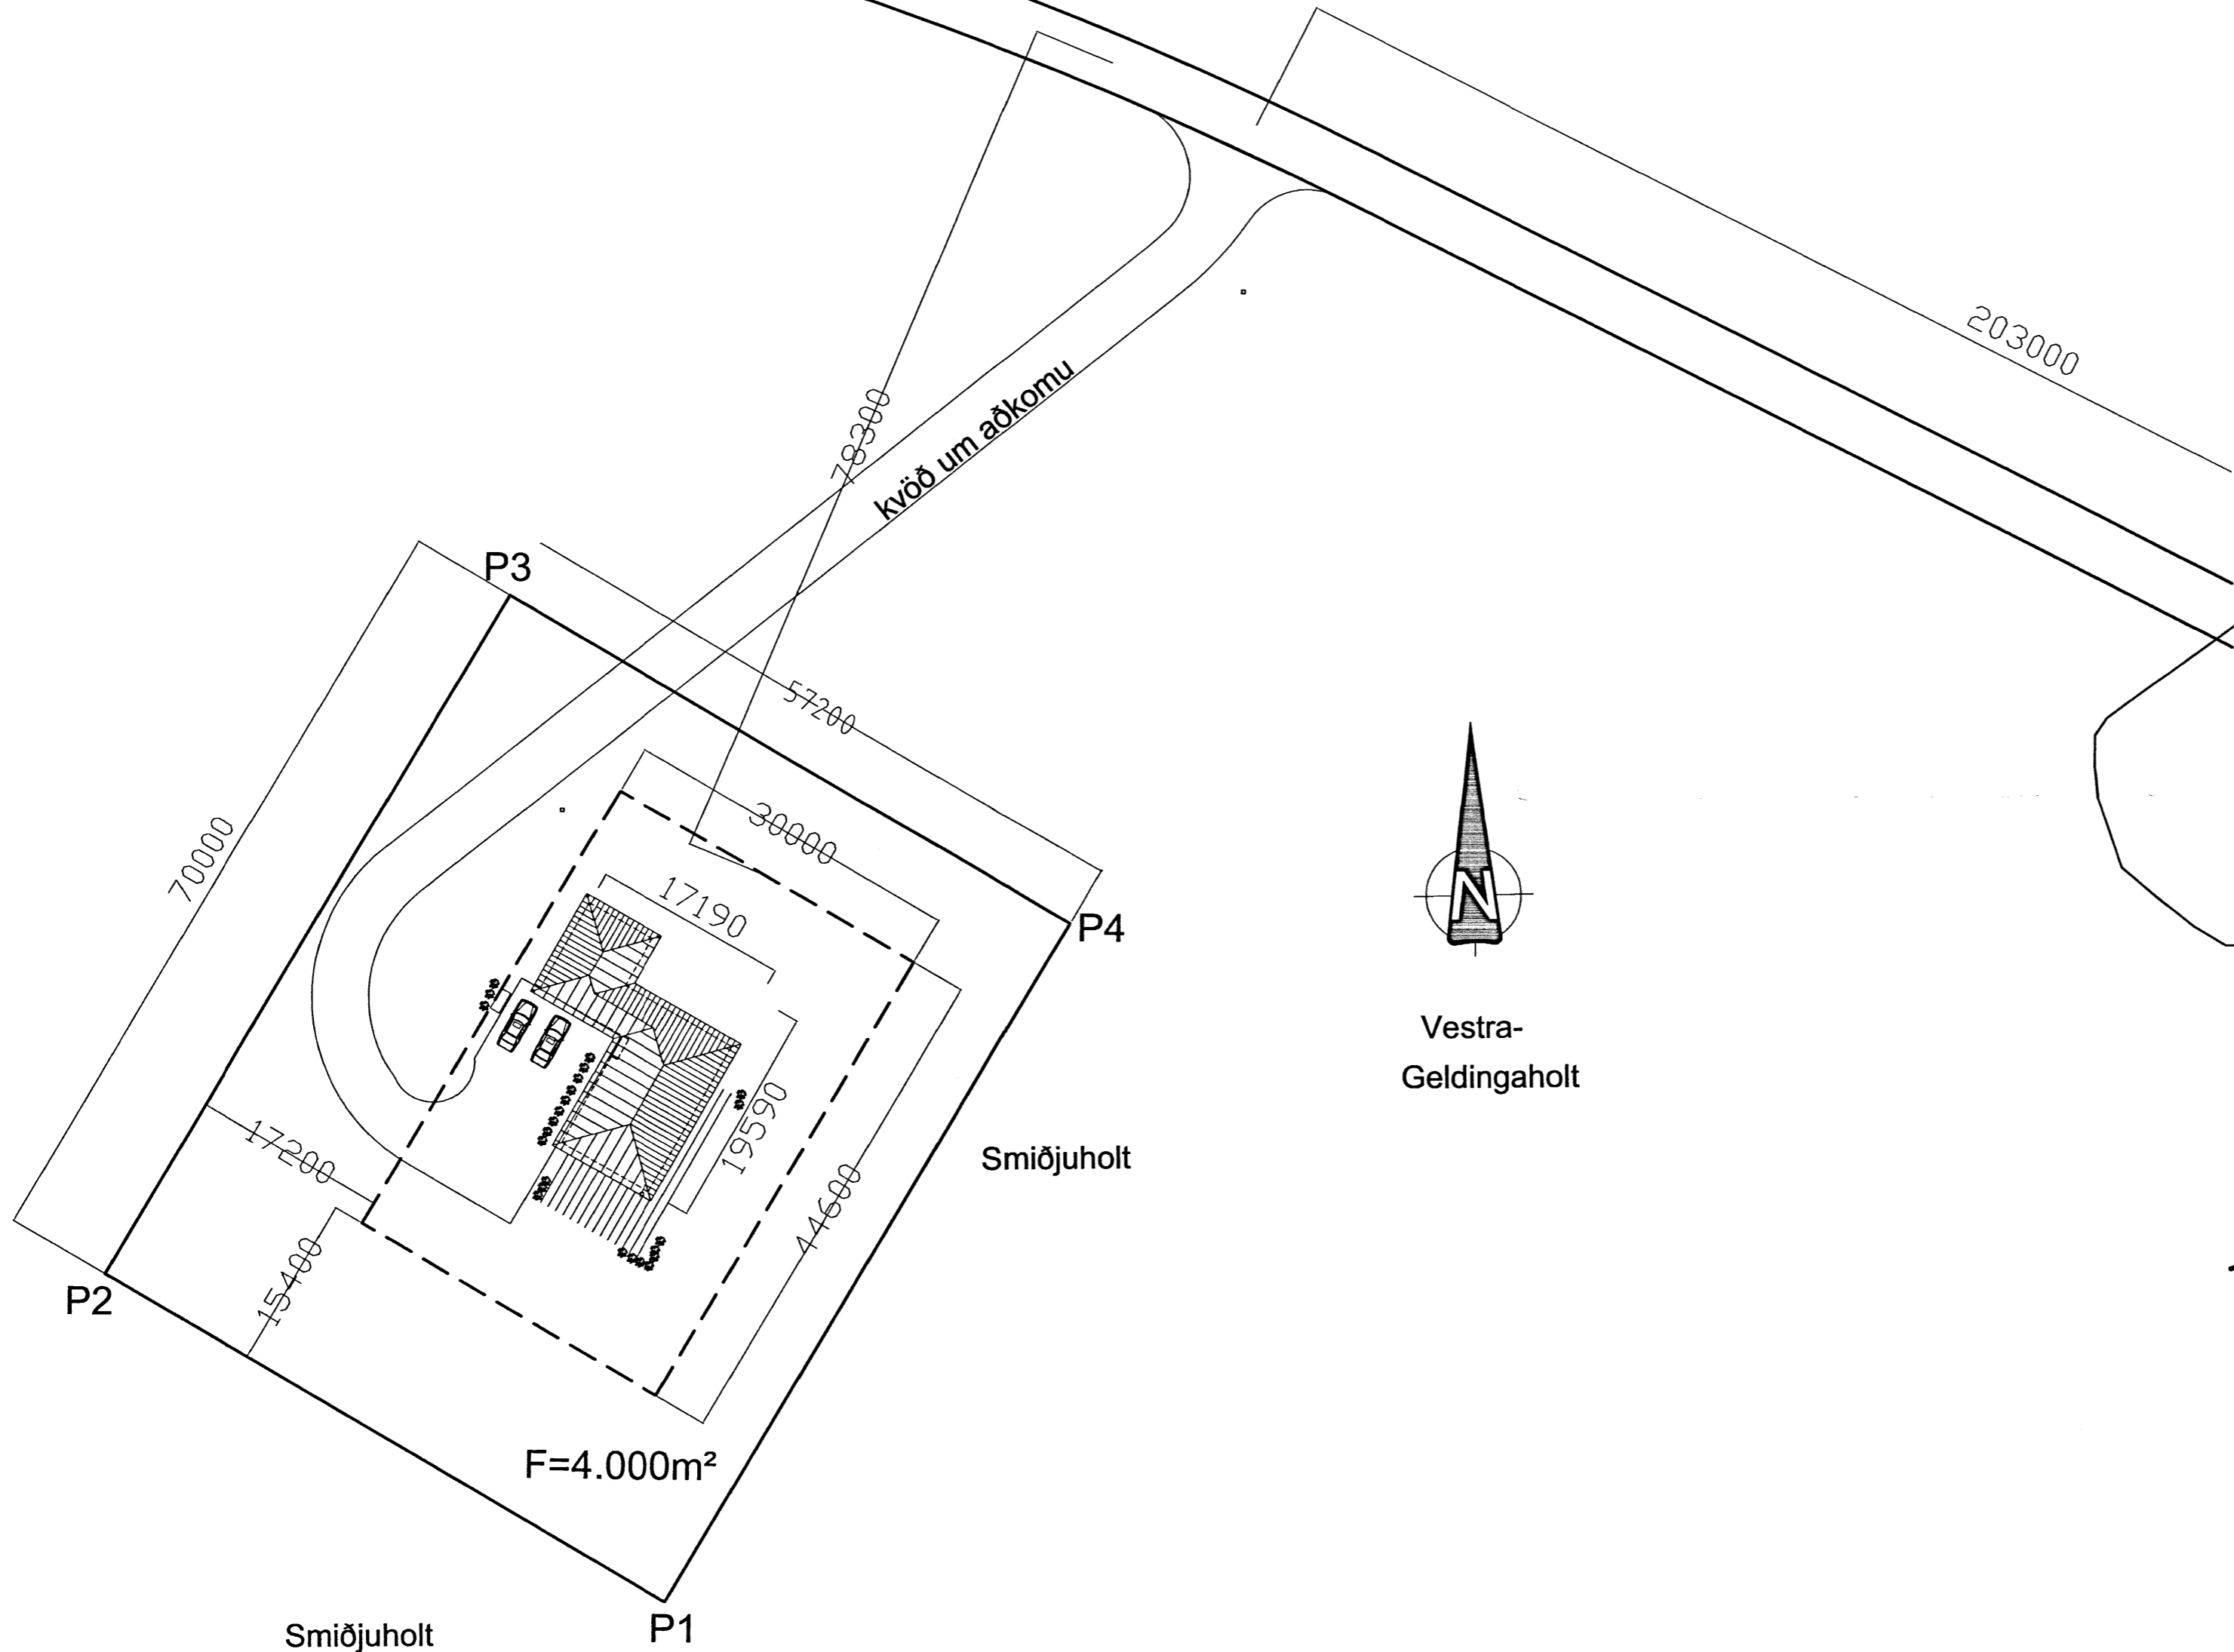

YFIRLITSMYND (ekki í kvarða)

SGHUS		AUSTURVEGI 69 800 SELFOSSI SÍMI 482 3850 FAX 482 3851 NETFANG sghus@sghus.is VEFFANG www.sghus.is	
Vestur Geldingaholt			
Afstöðumynd			Kvarð 1:500i
			Kvarði
HANNAFI:	TEIKNAD	DAGSETNIG	VERKNUMER
Kjartan Sigurðsson kt. 121066-5809	Kjartan Sigurðsson kt. 121066-5809	16.12.2013	0000
SKRÁARNAFN	SAMÞYKKT	TEIKNING NÖMUR:	
geldingaholt .dwg	<i>K. Gunnarsson</i>	A-02	