



GRUNNMYND 1:50

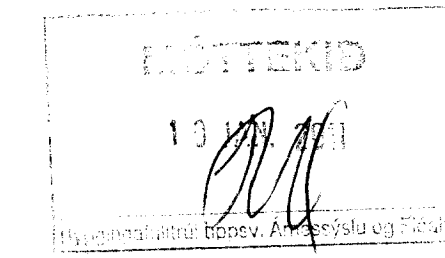


ARTUN SAMRÆMINGSRÖNNUDAR

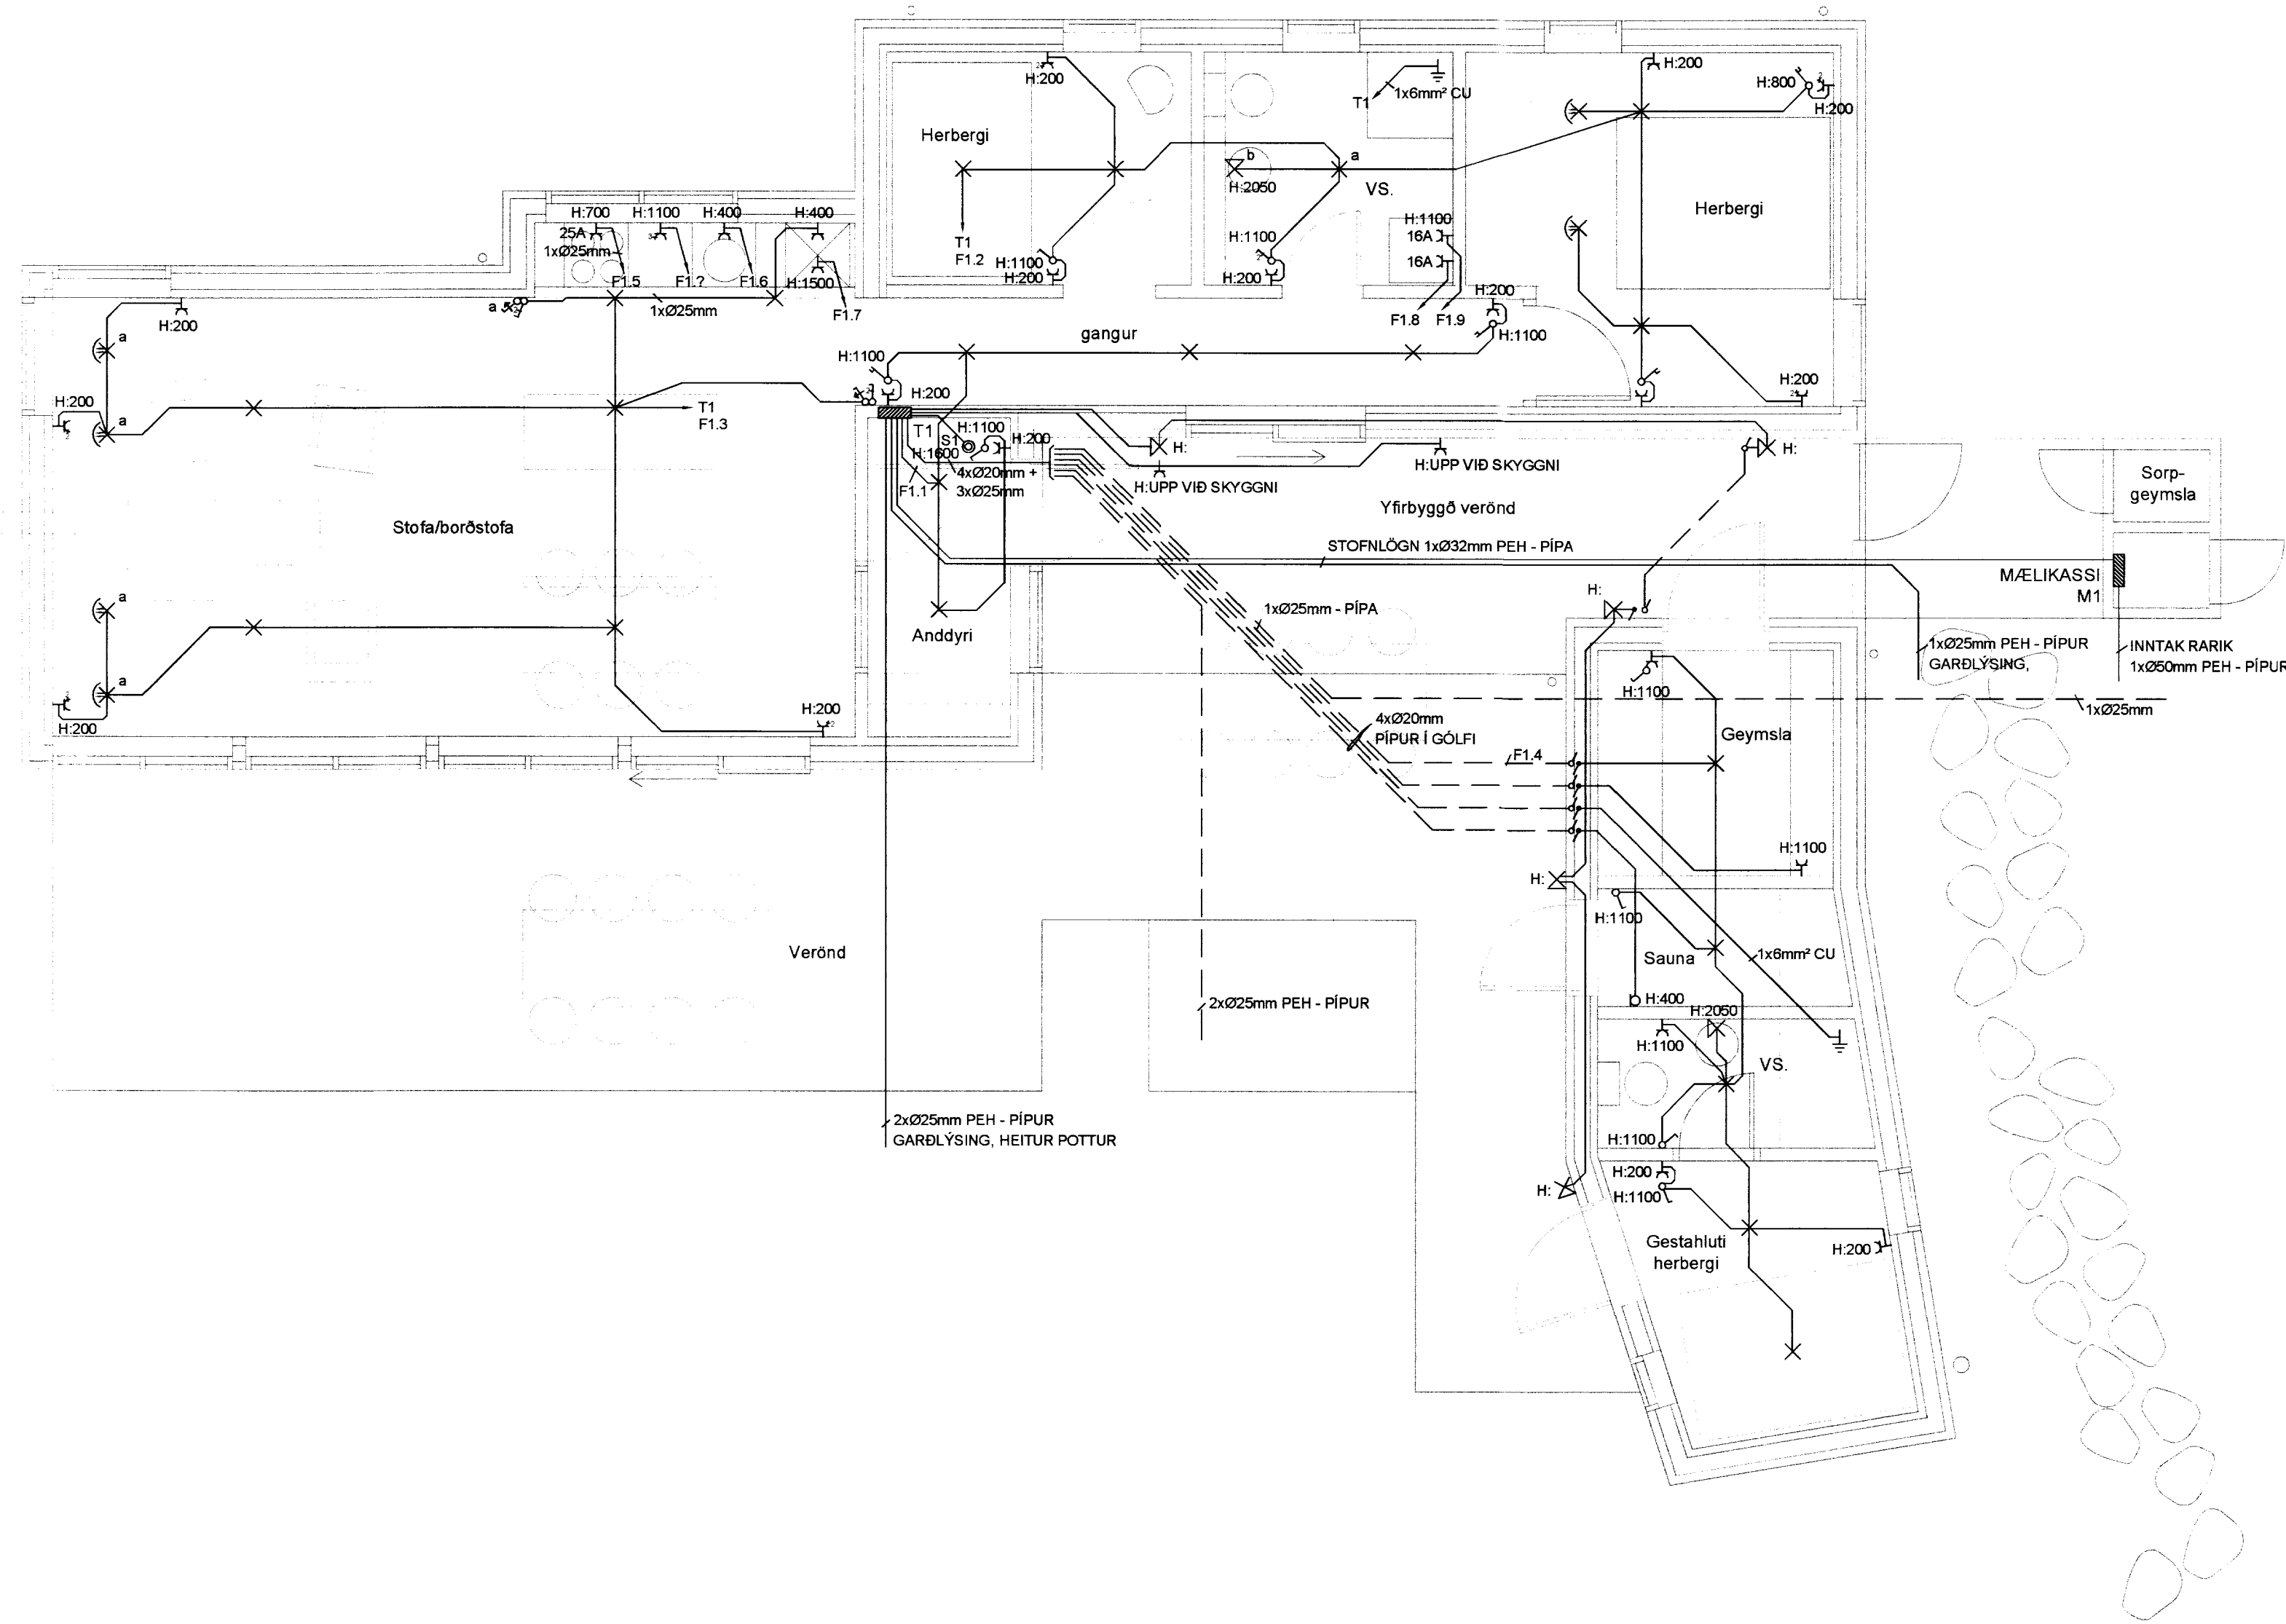

TILVÍSANIR:  
ALMENNAR SKÝRINGAR ..... SJÁ BL. NR. A-1

RR. DAGS BREYTING REKNI TEKNI

 

**VSÓ RÁÐGJÖF**

BRICARTUN 20, 100 REYKJAVÍK, Sími 590-8000, Símanúmer 590-8010, NETTANGI vs@vs.is

DYNDJANDISVEGUR 33  
BLÁSKÓGARBYGGÐ

RAFKERFI	HANNADEIKN
LÁGSPENNNA	YFIRARSD
1. HÆÐ	SAMRÆKKI
GRUNNMYND	KT. <i>Sl</i> Simon Umundsson
KVAÐI 1:50	110655-7769
REYKJAVÍK	14.12.2010

VERKNA. REKNI NR. 09240 R1-G1-01