



AFSTÖÐUMYND, Mkv.= 1:500

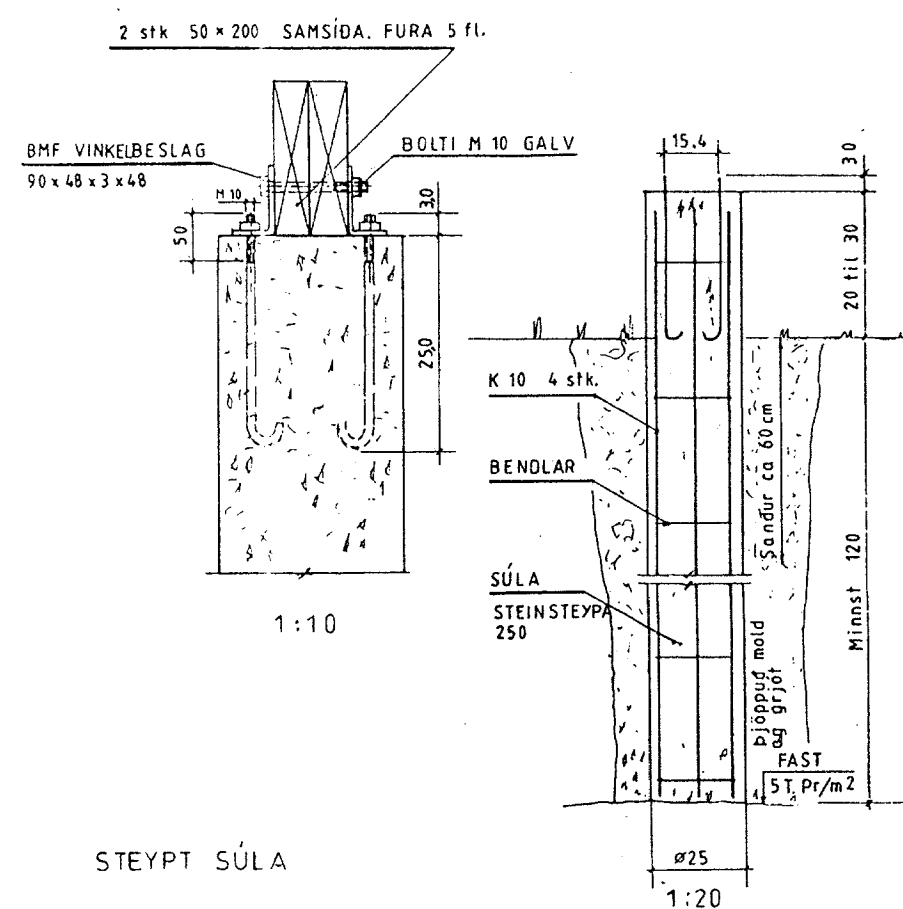

STEYPT SÚLA

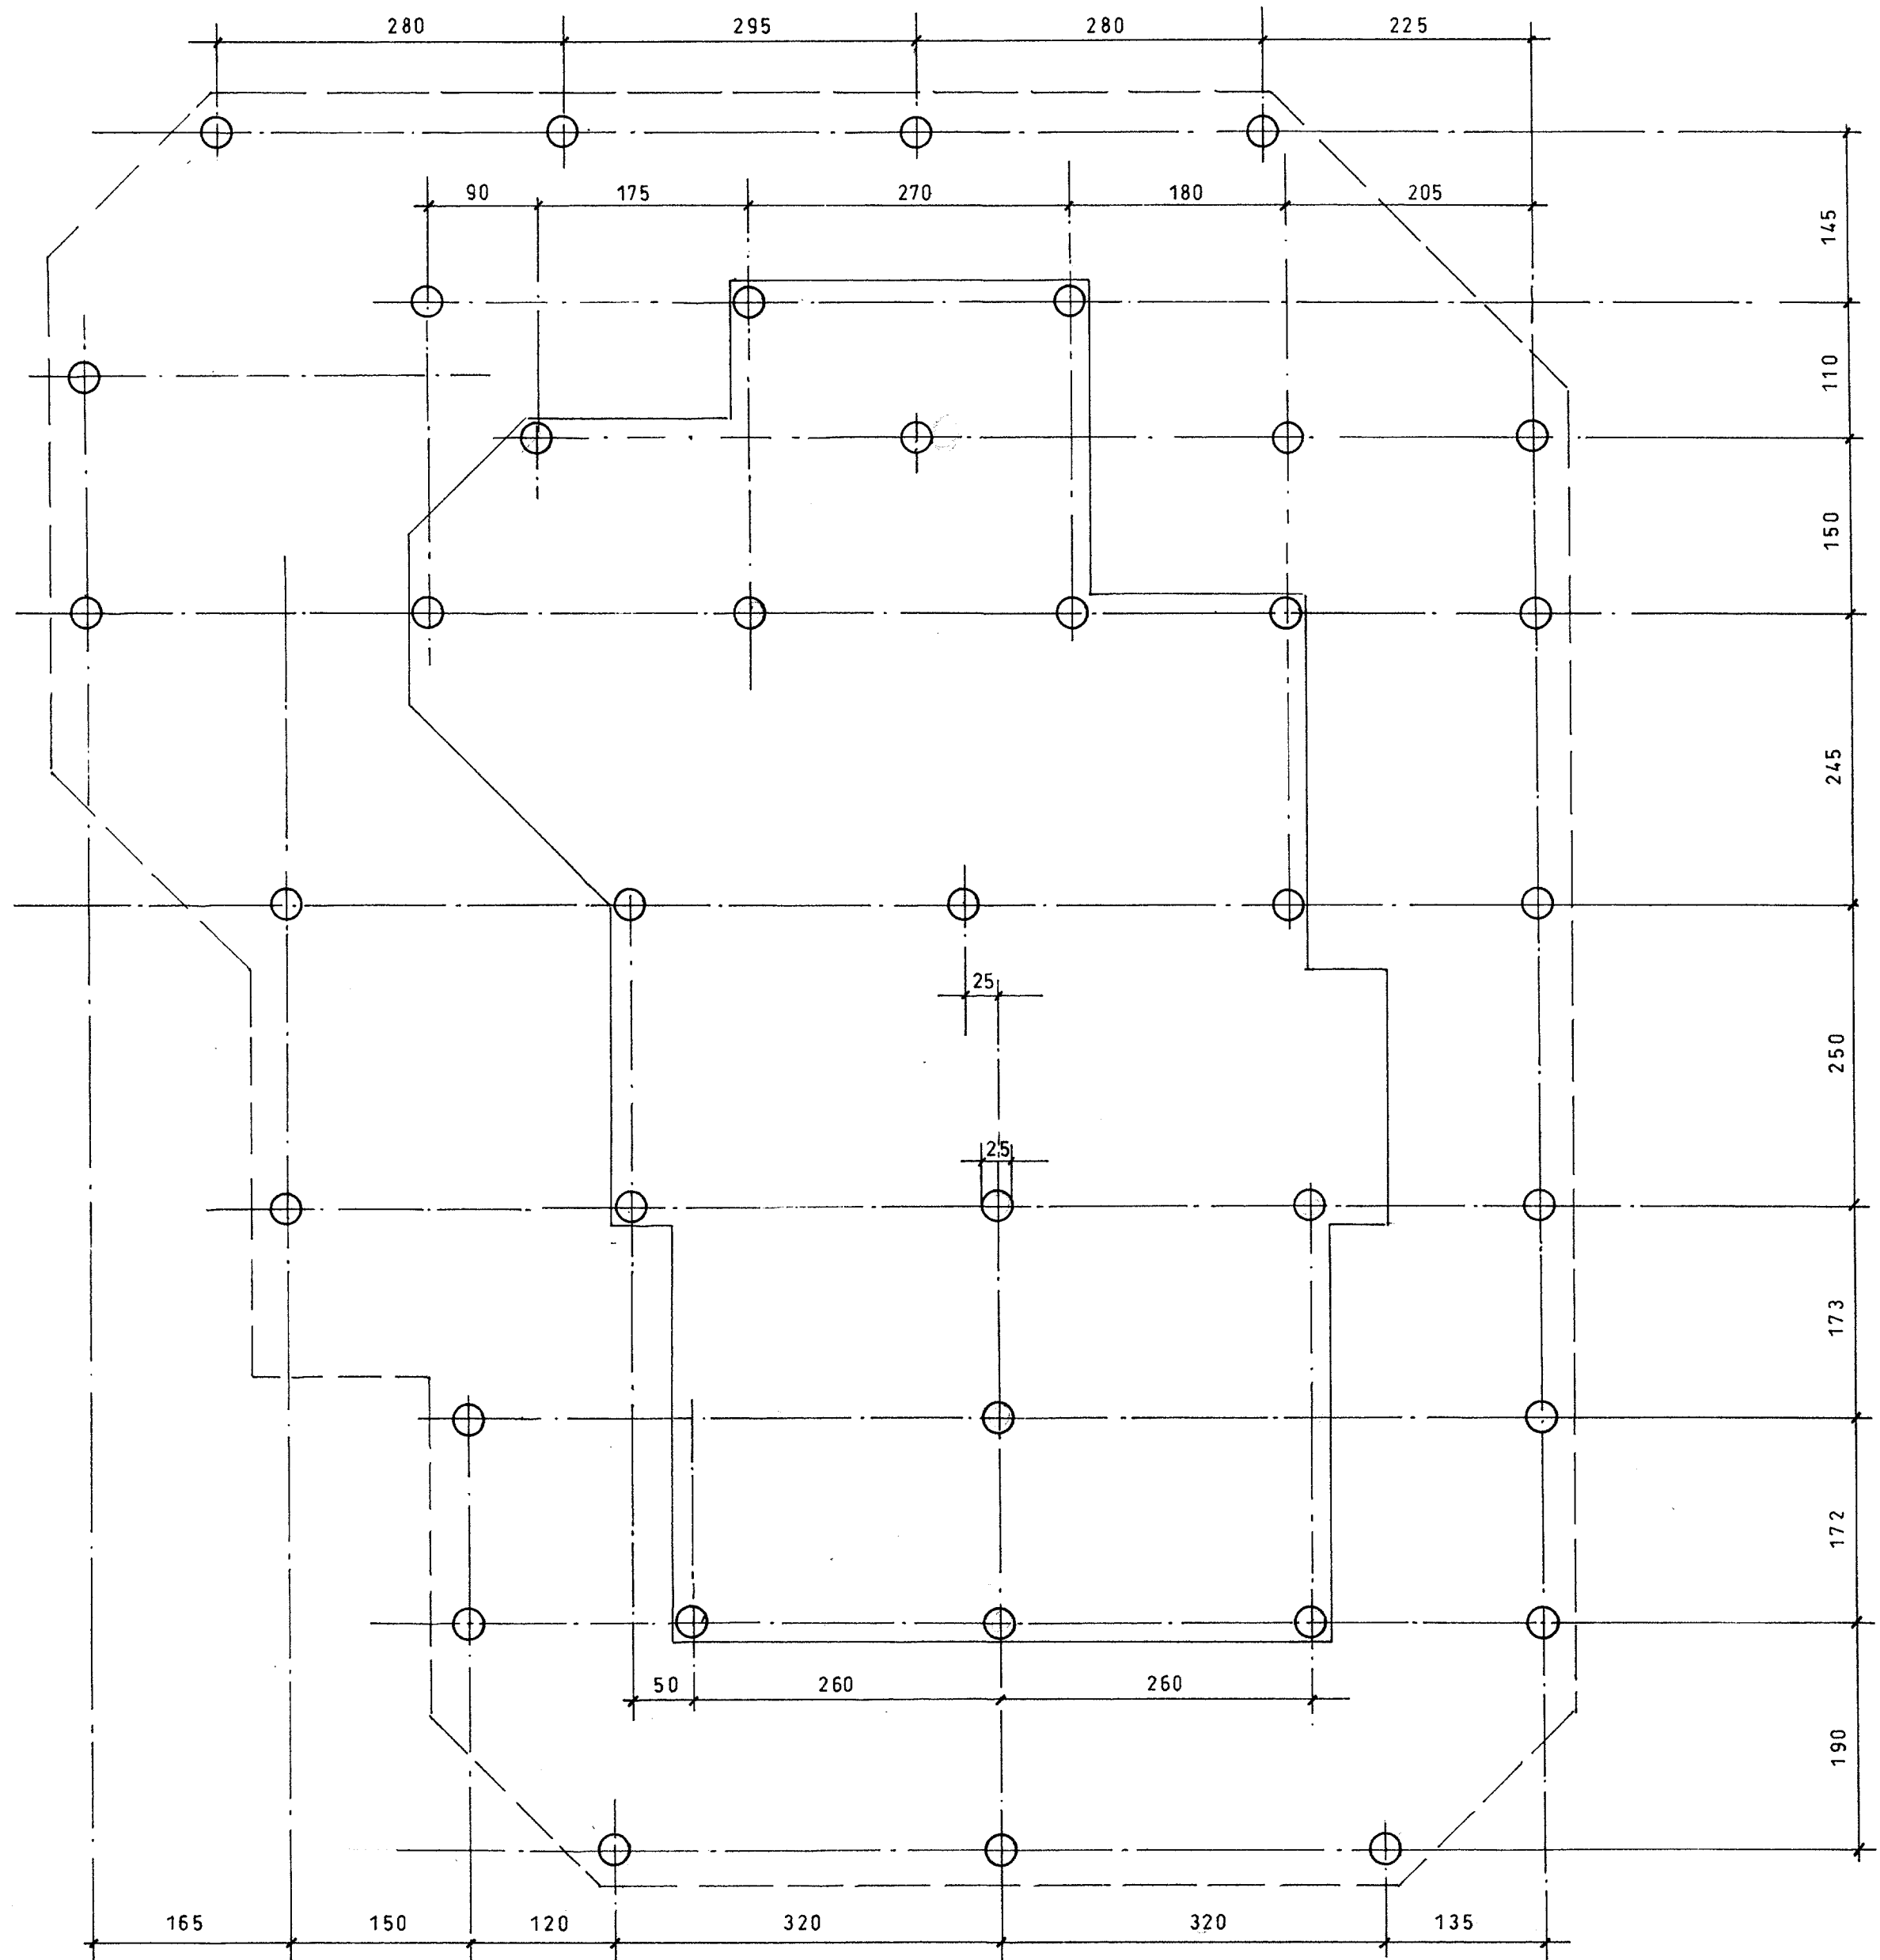

SÚLUUNDIRSÖÐUR, OFANVARP. Mkv.=1:50

Mkv. 1:100, 1:50, 1:20 1:10.	Sumarhús í landi Míðfells, Þingvallahreppi, Árnessýslu.	TEIKNIVANGUR
Dags. júlí'00	Stendur á lóð nr. 8 við Furulund. Eigandi: Þorlákur Hermannsson kt. 230146 2849, Frostafold 14, 112 Rvk.	270733-2559
Nr 121-3	AFSTÖÐUMYND OG SÚLUR	<i>Kristján Magnússon</i> 201032-4829