




Grunnmynd sökklá
mkv.1:50

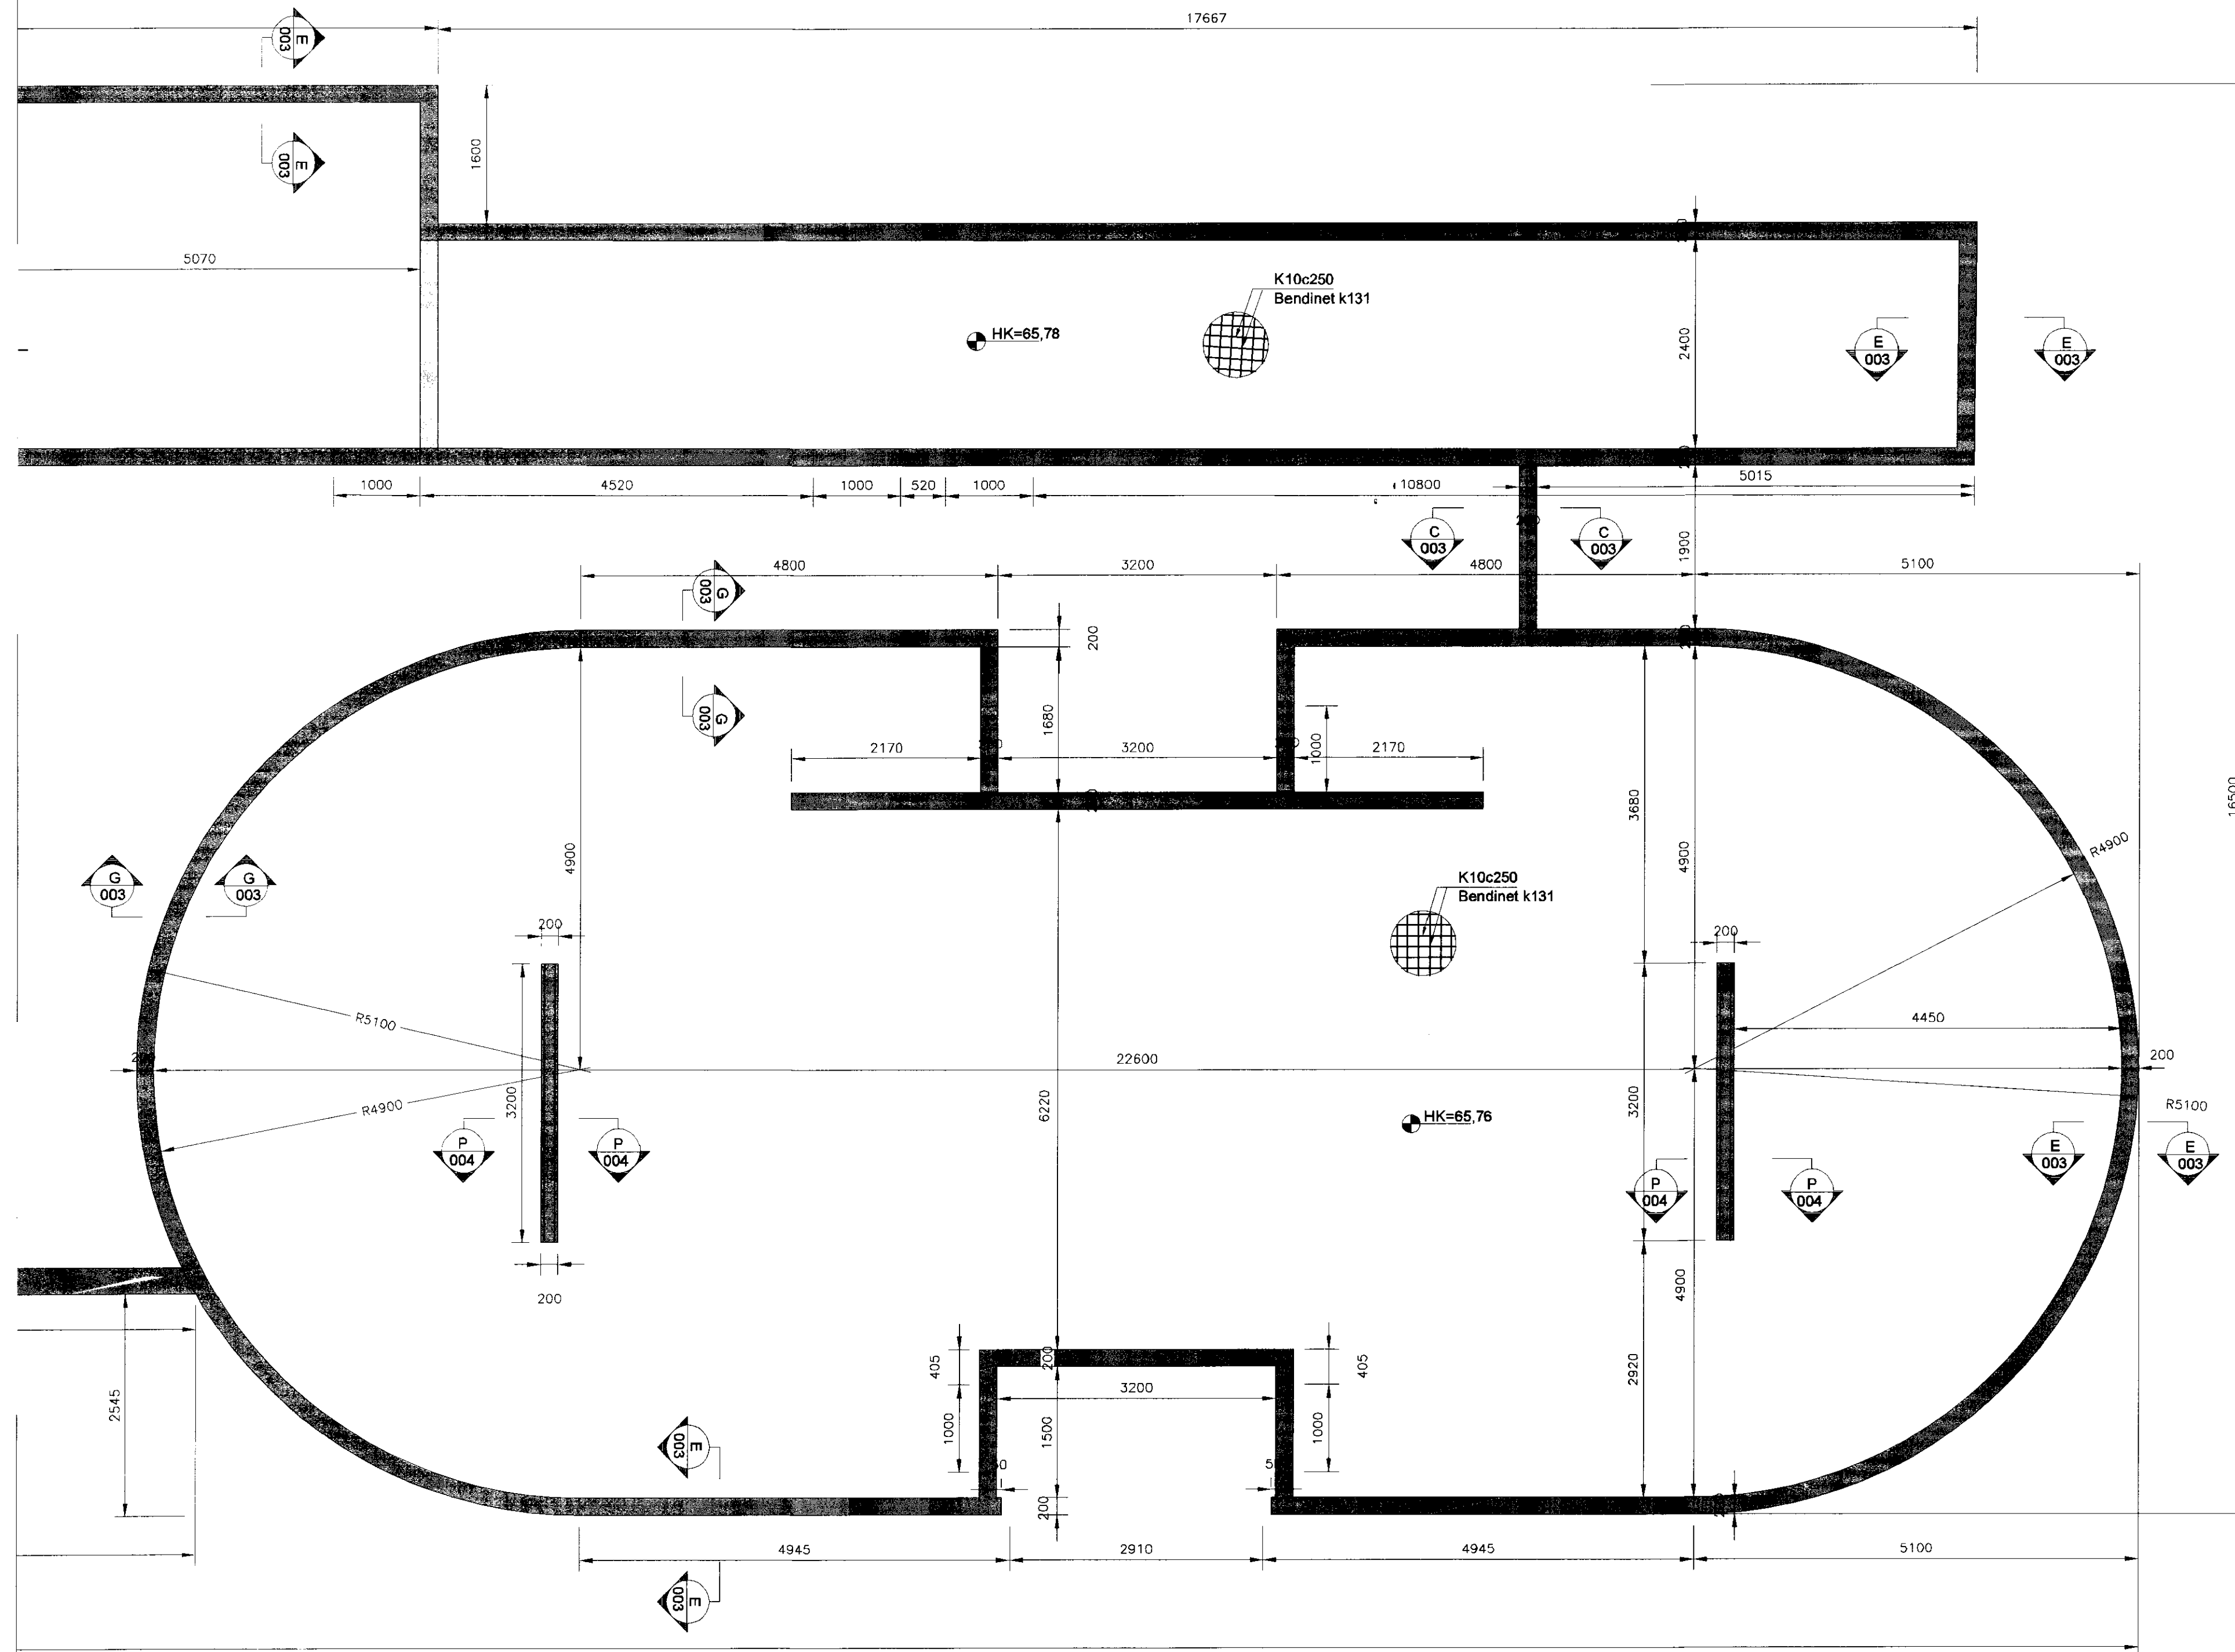


E SNID
002 1:20
003

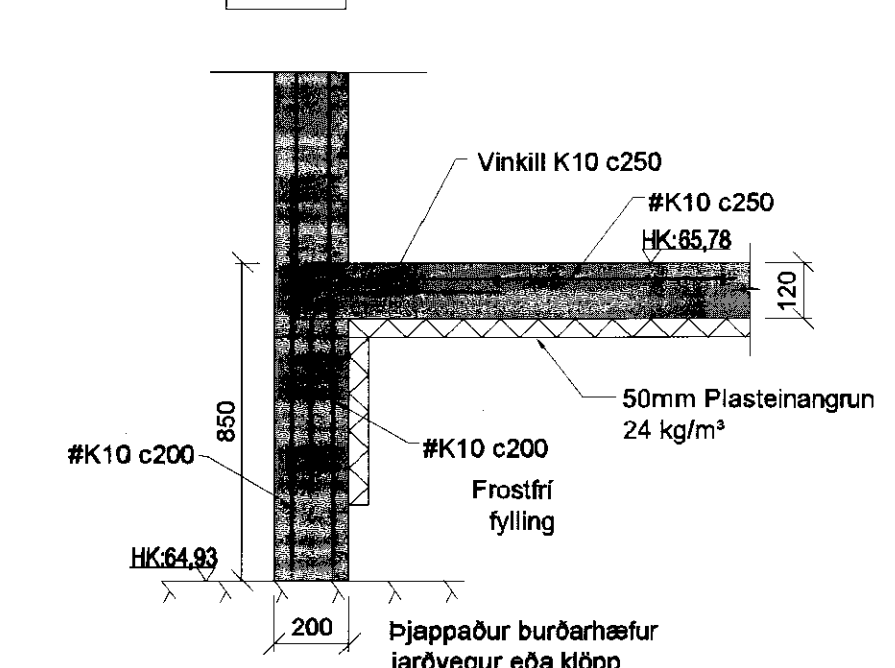




F SNID
002 1:20

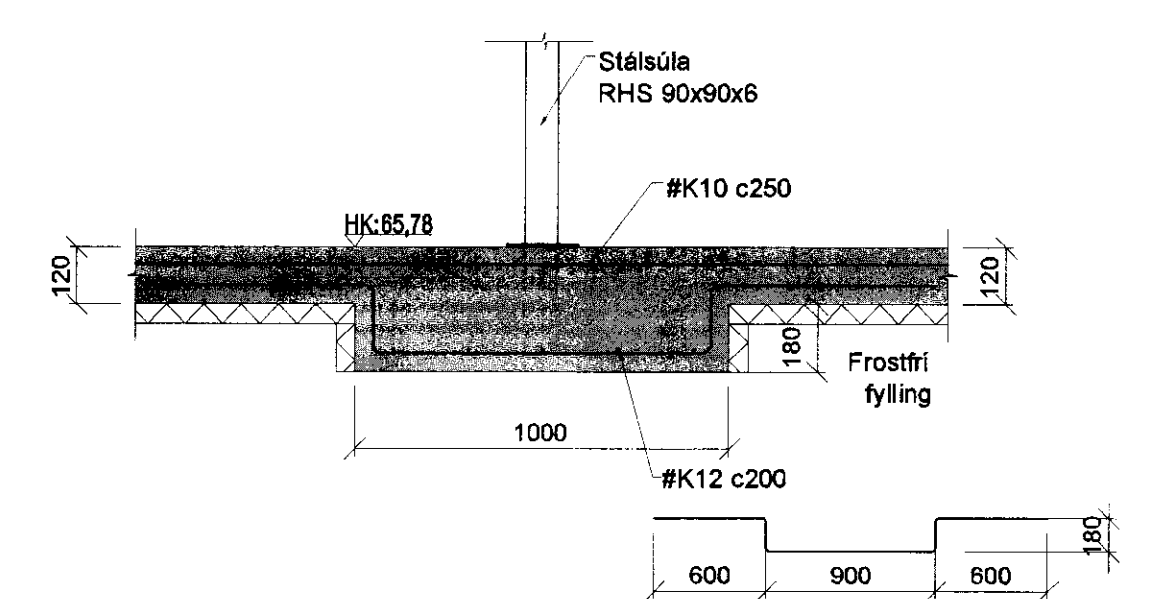

G SNID
002 1:20
003

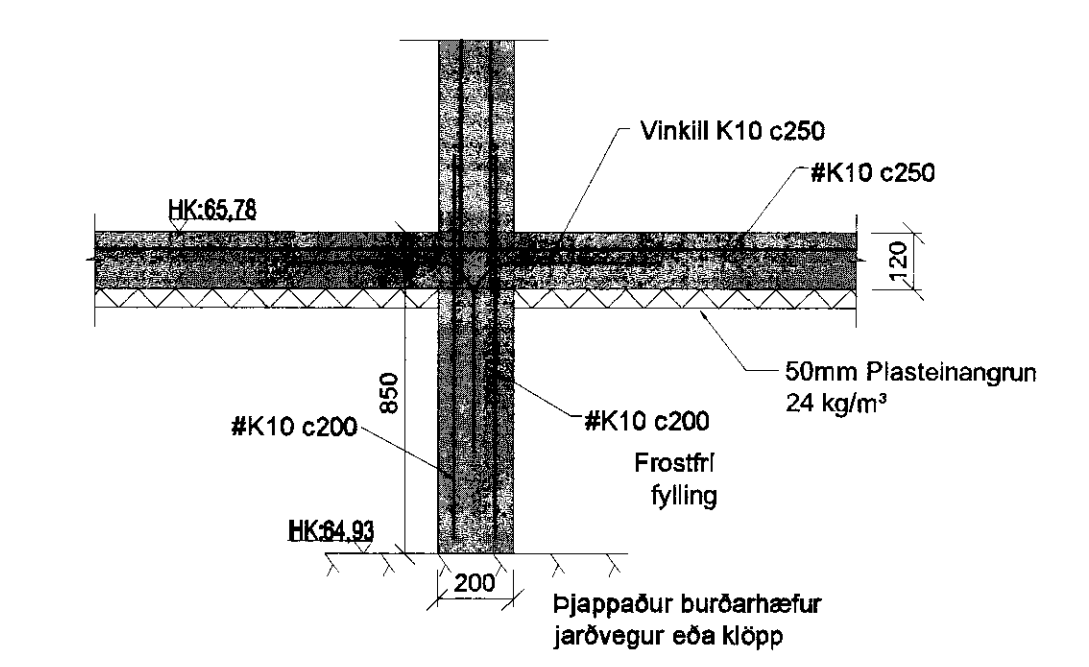


T SNID
003 1:10

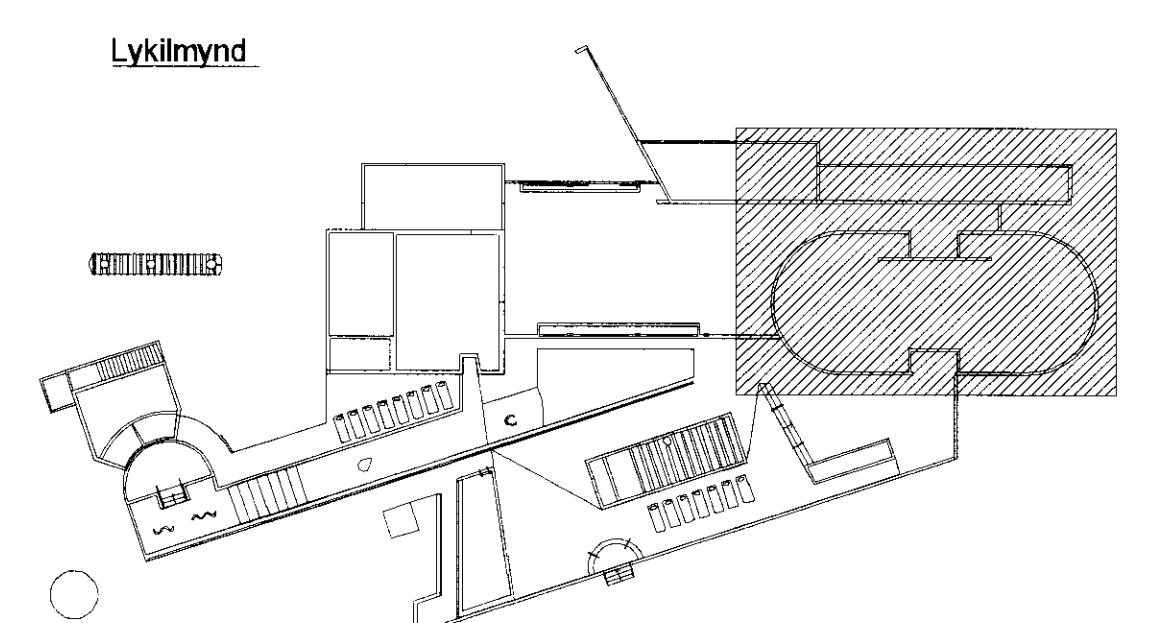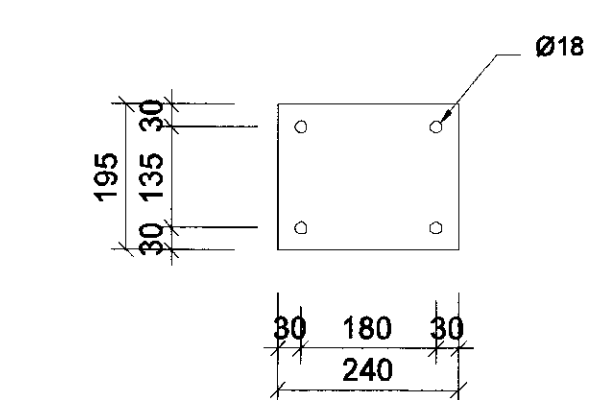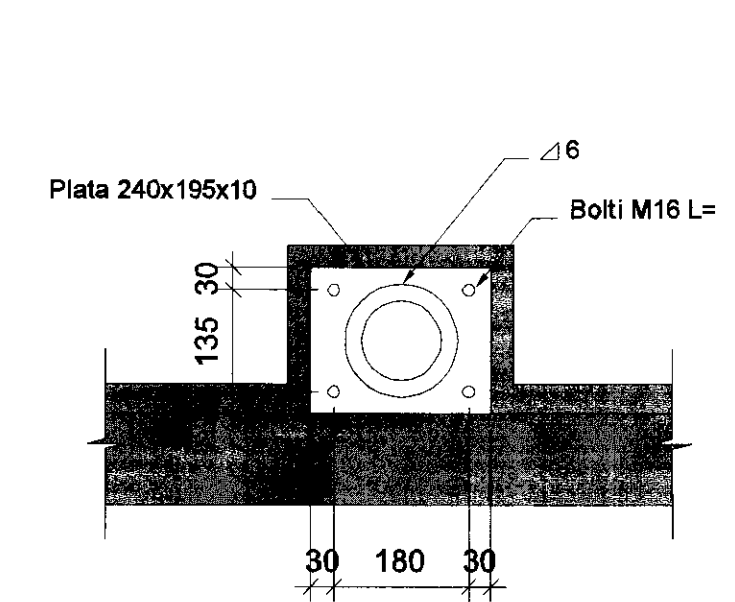


VINNUTEIKNING
2. NOV 2010
GUFUBADID
LAUGARVATNI
Gufubadid v. 1.0


A SNID
002 1:20

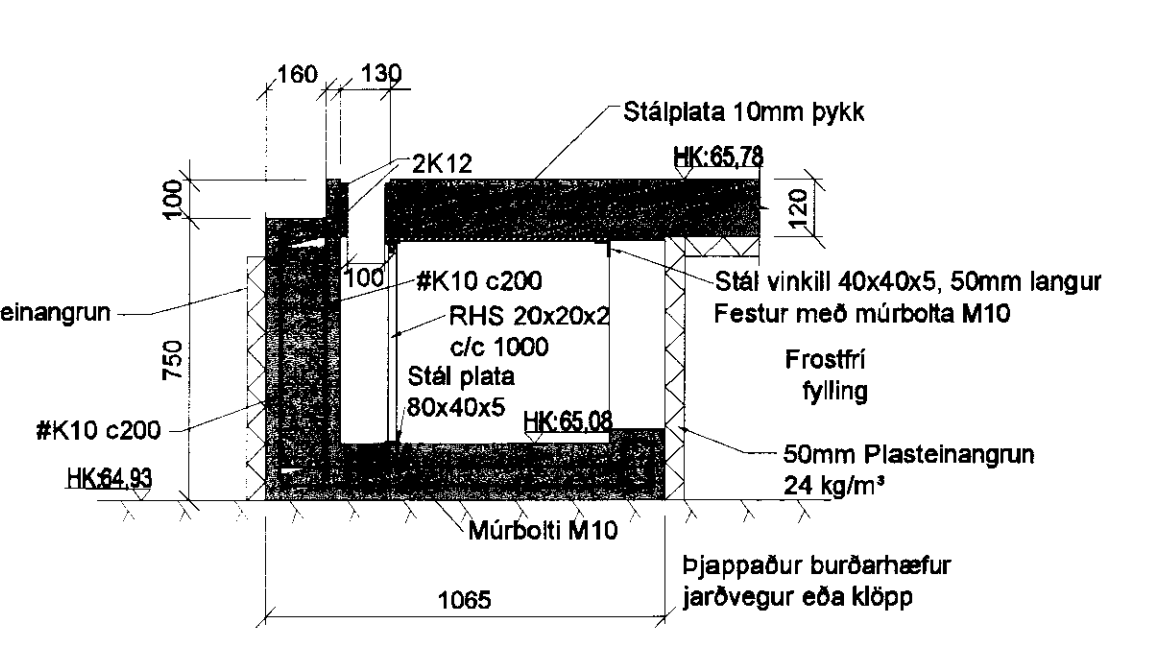


B SNID
002 1:20

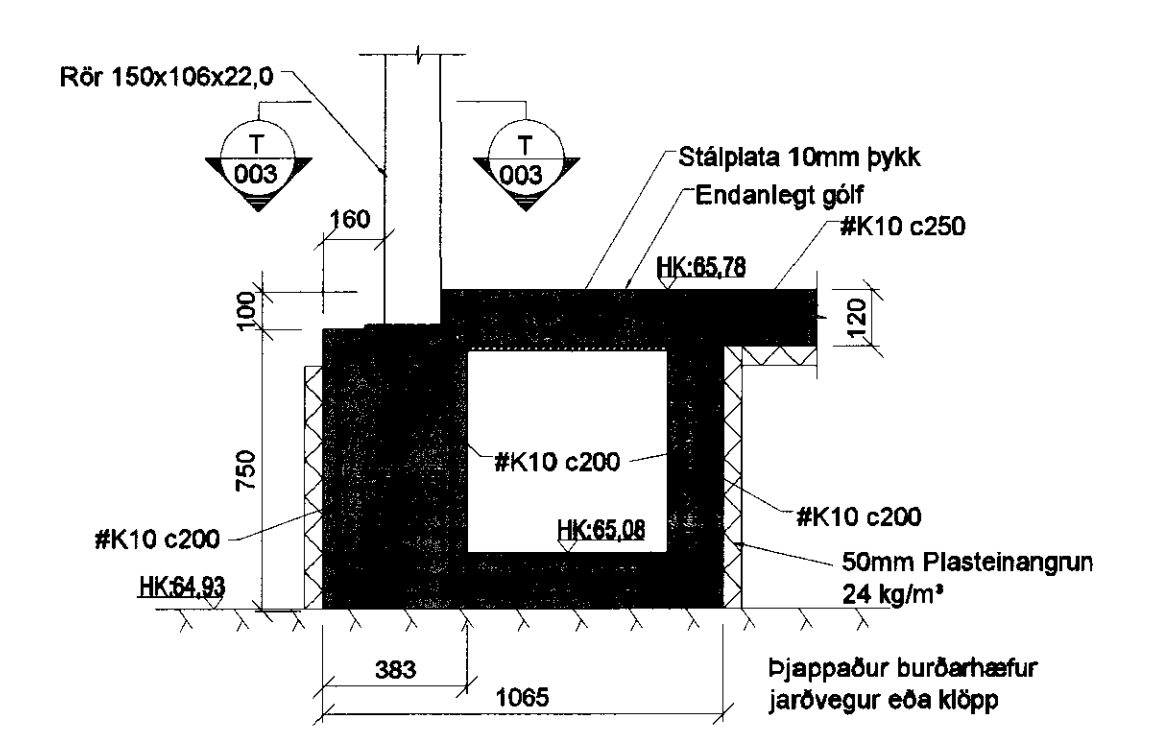

C SNID
002 1:20

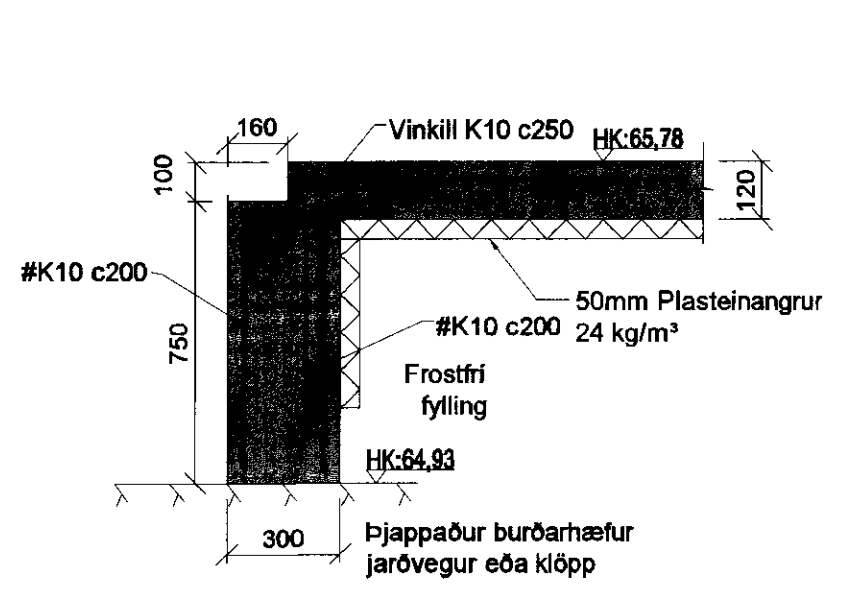

D SNID
002 1:20

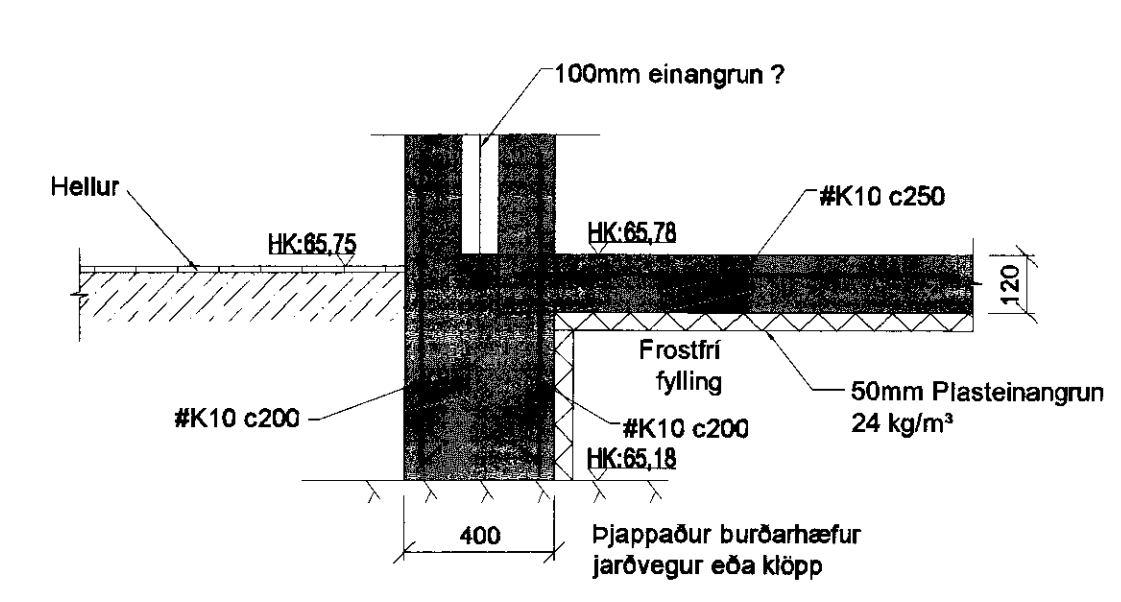

Frumsæð blaði	Minnkað 1 miv 1:2	Miv.	Daga:	Verk.nr.:	Tel.nr.:
A.1	A.3	1:50, 1:20, 1:10	16.04.2010	V8079192	B-003
B	29.09.2010	Snúðum breytt	Hannað:	HBG	Yfir:
A	07.06.2010	Vinnuteikning	Teiknað:	HBG	PSP
Nr.	Daga	Breyting	Samþ.		
<p>VERKFRÆÐISTOFA SUBIRNESJA Víkurbraut 13, 230 Reykjavætur Sími: 4 200 100, Fax: 4 200 111 Veffang: http://www.vsa.is Netfang: vs@vsa.is</p>					
<p>Gufubadid við Laugarvatn Laugarvatn Búðarvirki Grunnmynd og snið - sökklár</p>			B		
<p>Samráðingarnúmer: <i>Brunninn Grön</i></p>			<p>Samráðingarnúmer: <i>Ólafur Ólafsson 0700 200 200</i></p>		