


Heiðarþær II þingv. Suð: rothæg 1:20

5 sparrar IPE 160 \approx ca 400
langb. 2 x 6" \approx ca 60

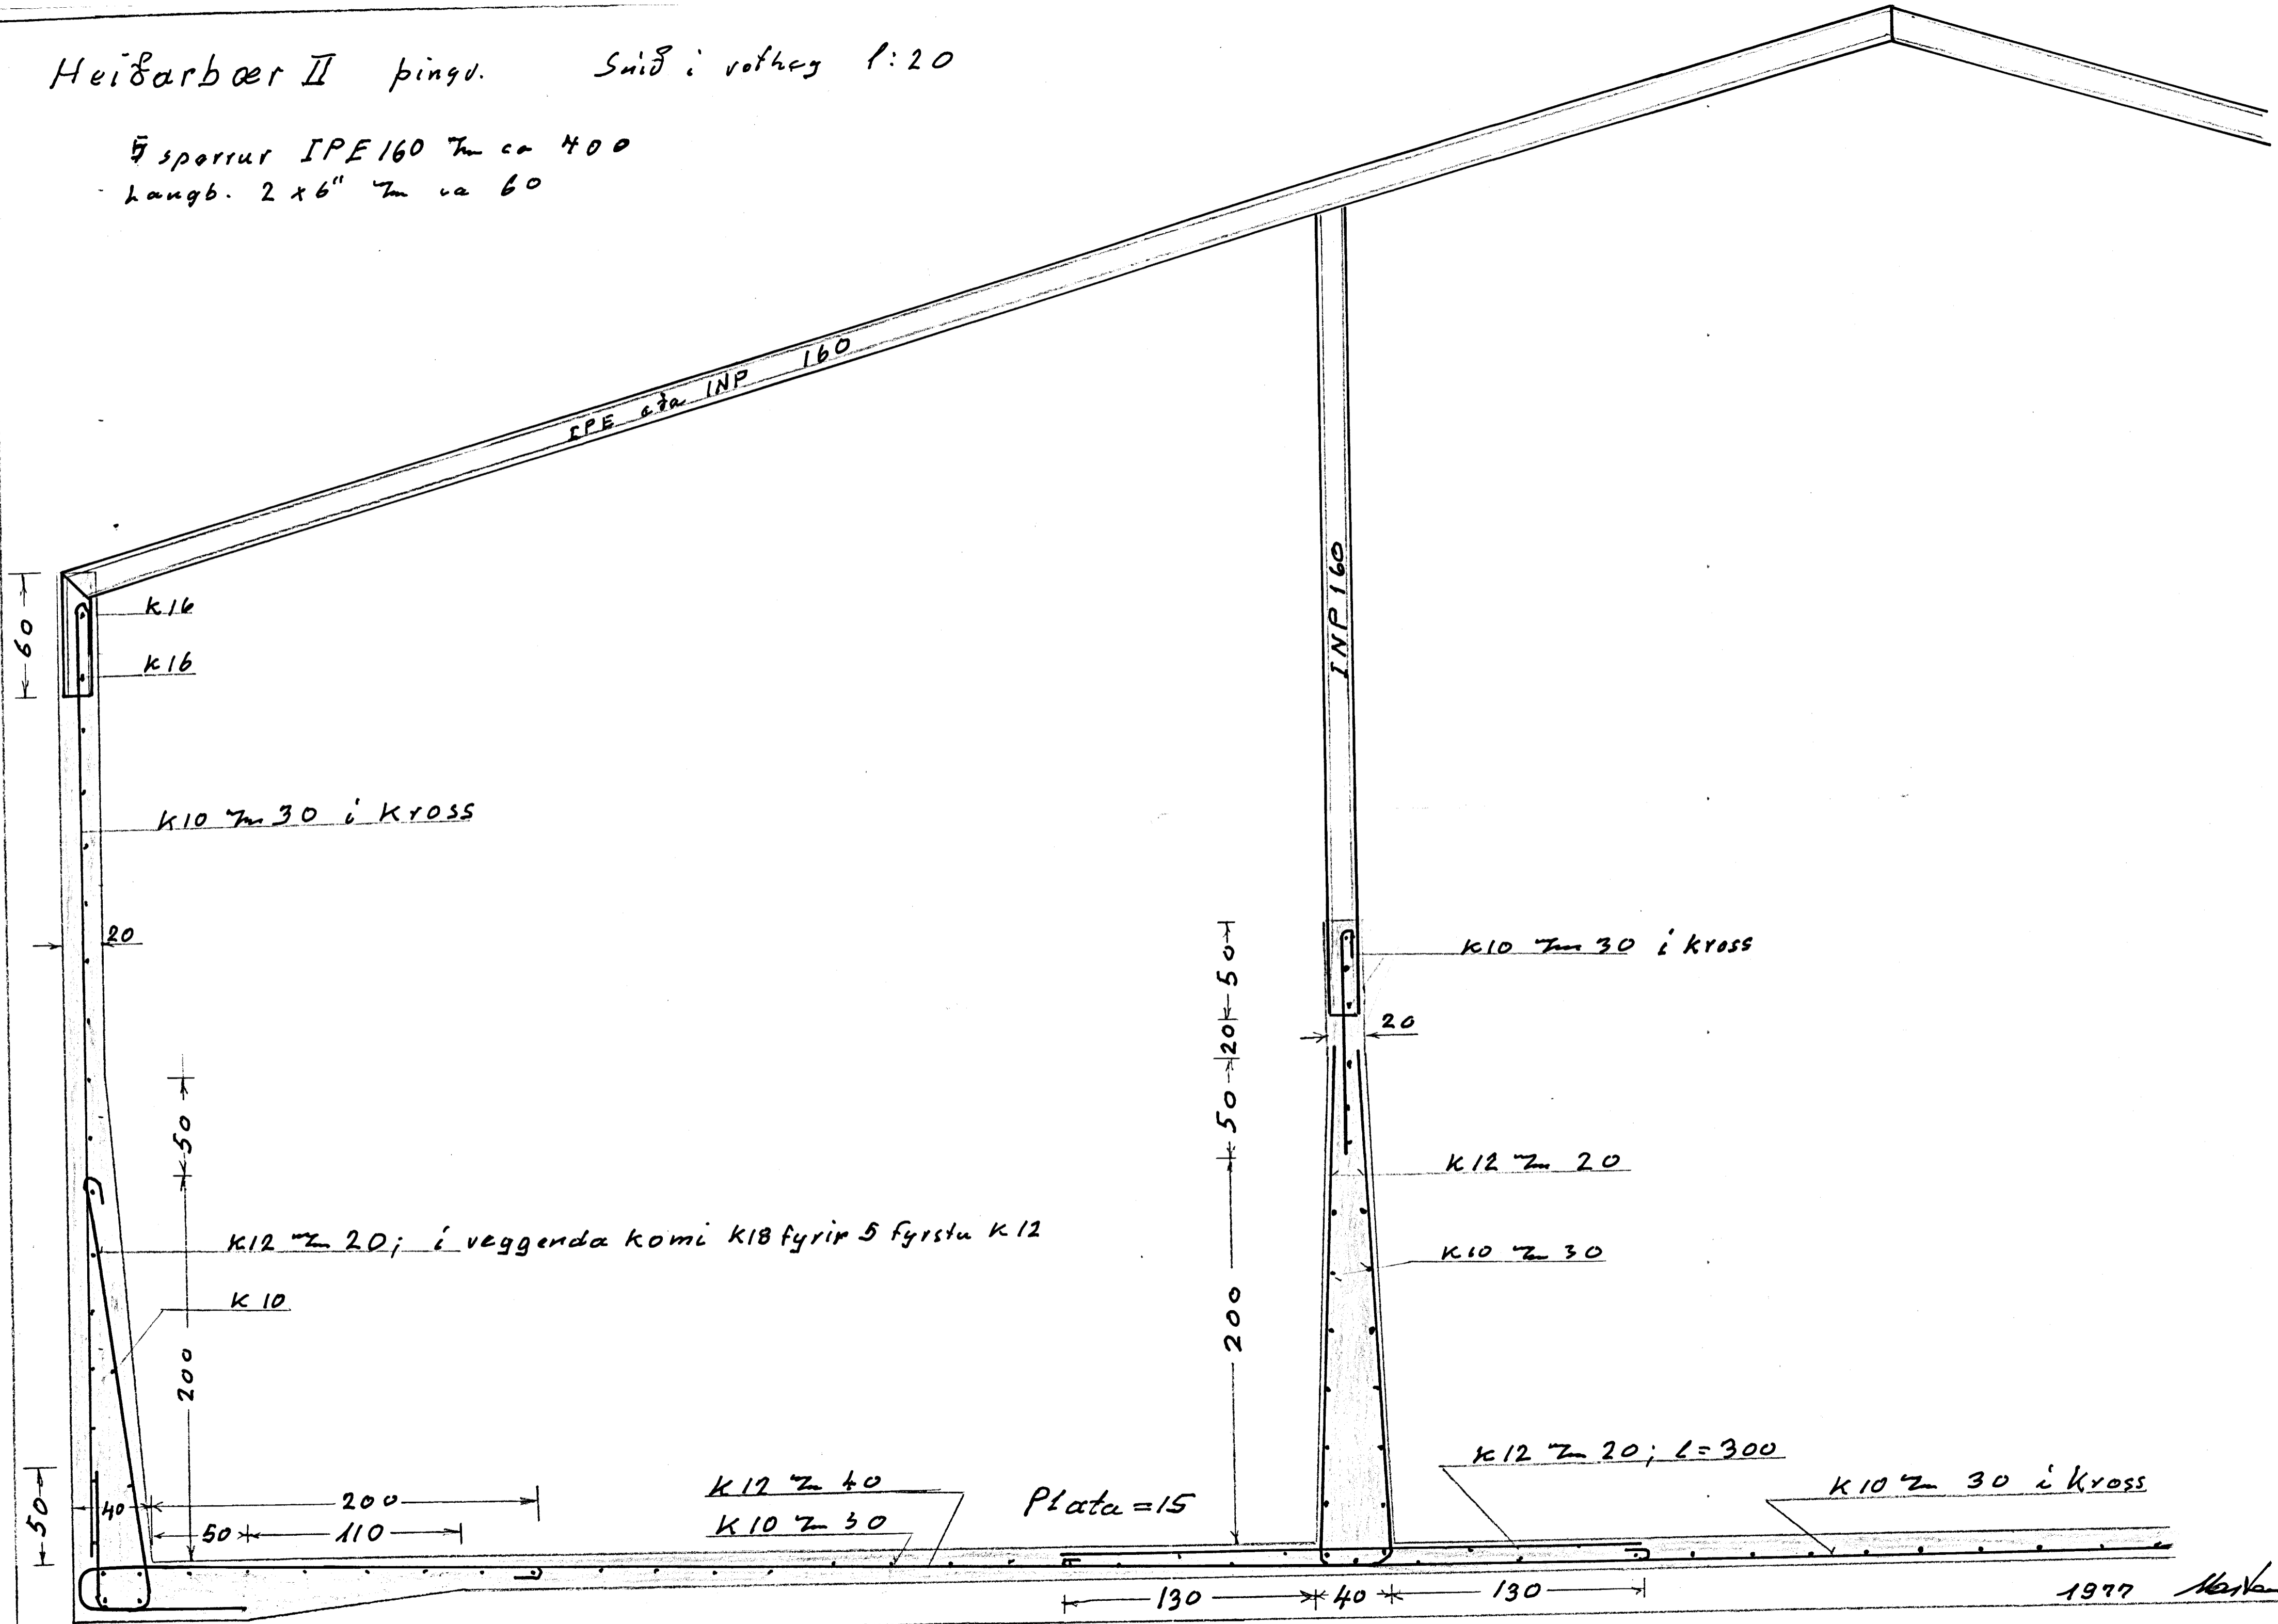

IPE ca 160

IPE 160

60
K16
K16

K10 \approx 30 i kryss

20

50

K12 \approx 20; i veggenda komi K18 fyrir 5 fyrsta K12

K10

200

50
40
200
50
110

K12 \approx 40
K10 \approx 30

Plata = 15

50
50
20
20
50
200

K10 \approx 30 i kryss

20

K12 \approx 20

K10 \approx 30

K12 \approx 20; L=300

K10 \approx 30 i kryss

130
40
130

1977 Mark