

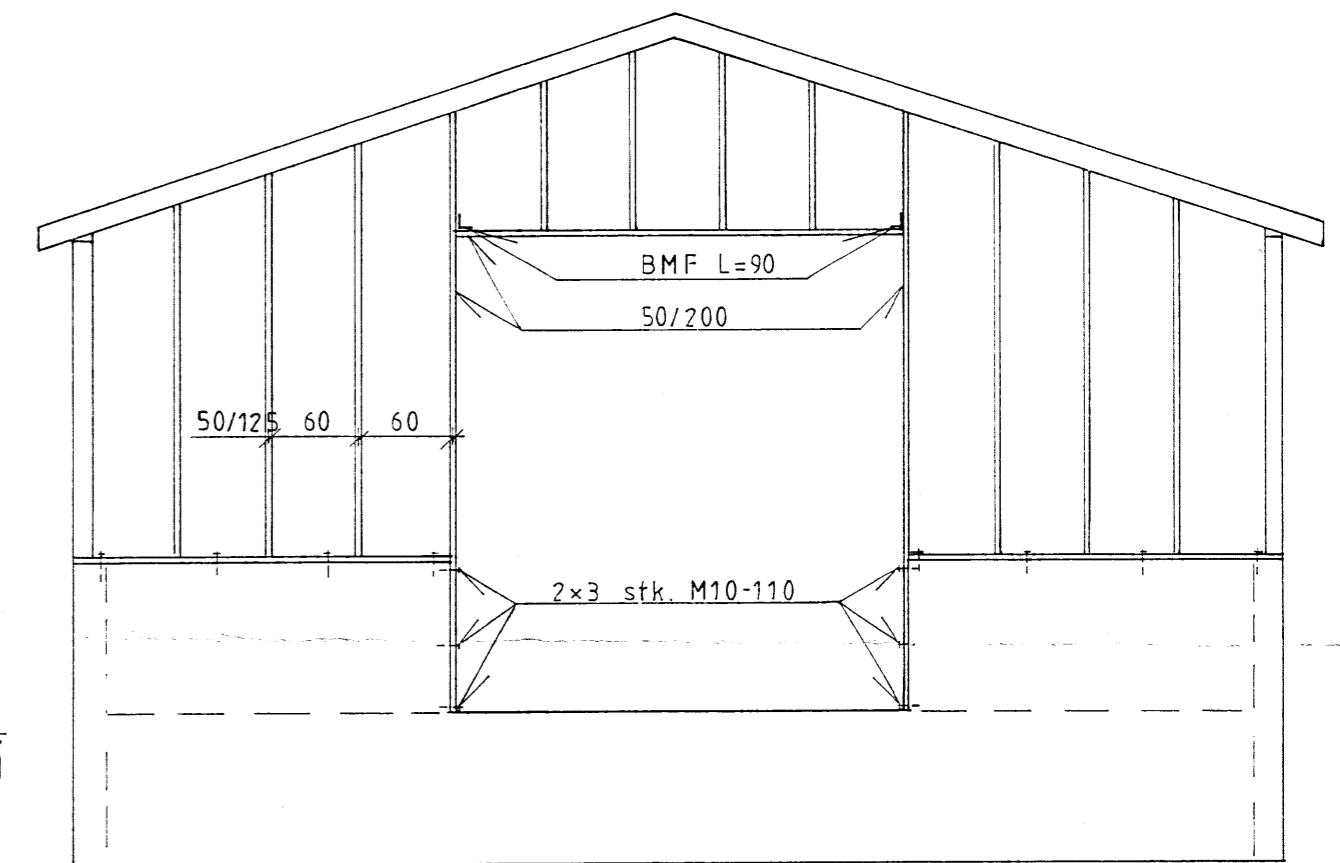


BYGGINGAÞJÓUSTI  
Samp. 27/9 '93  
ÞINGVALLAHREYFI

*Hannad S.S.*

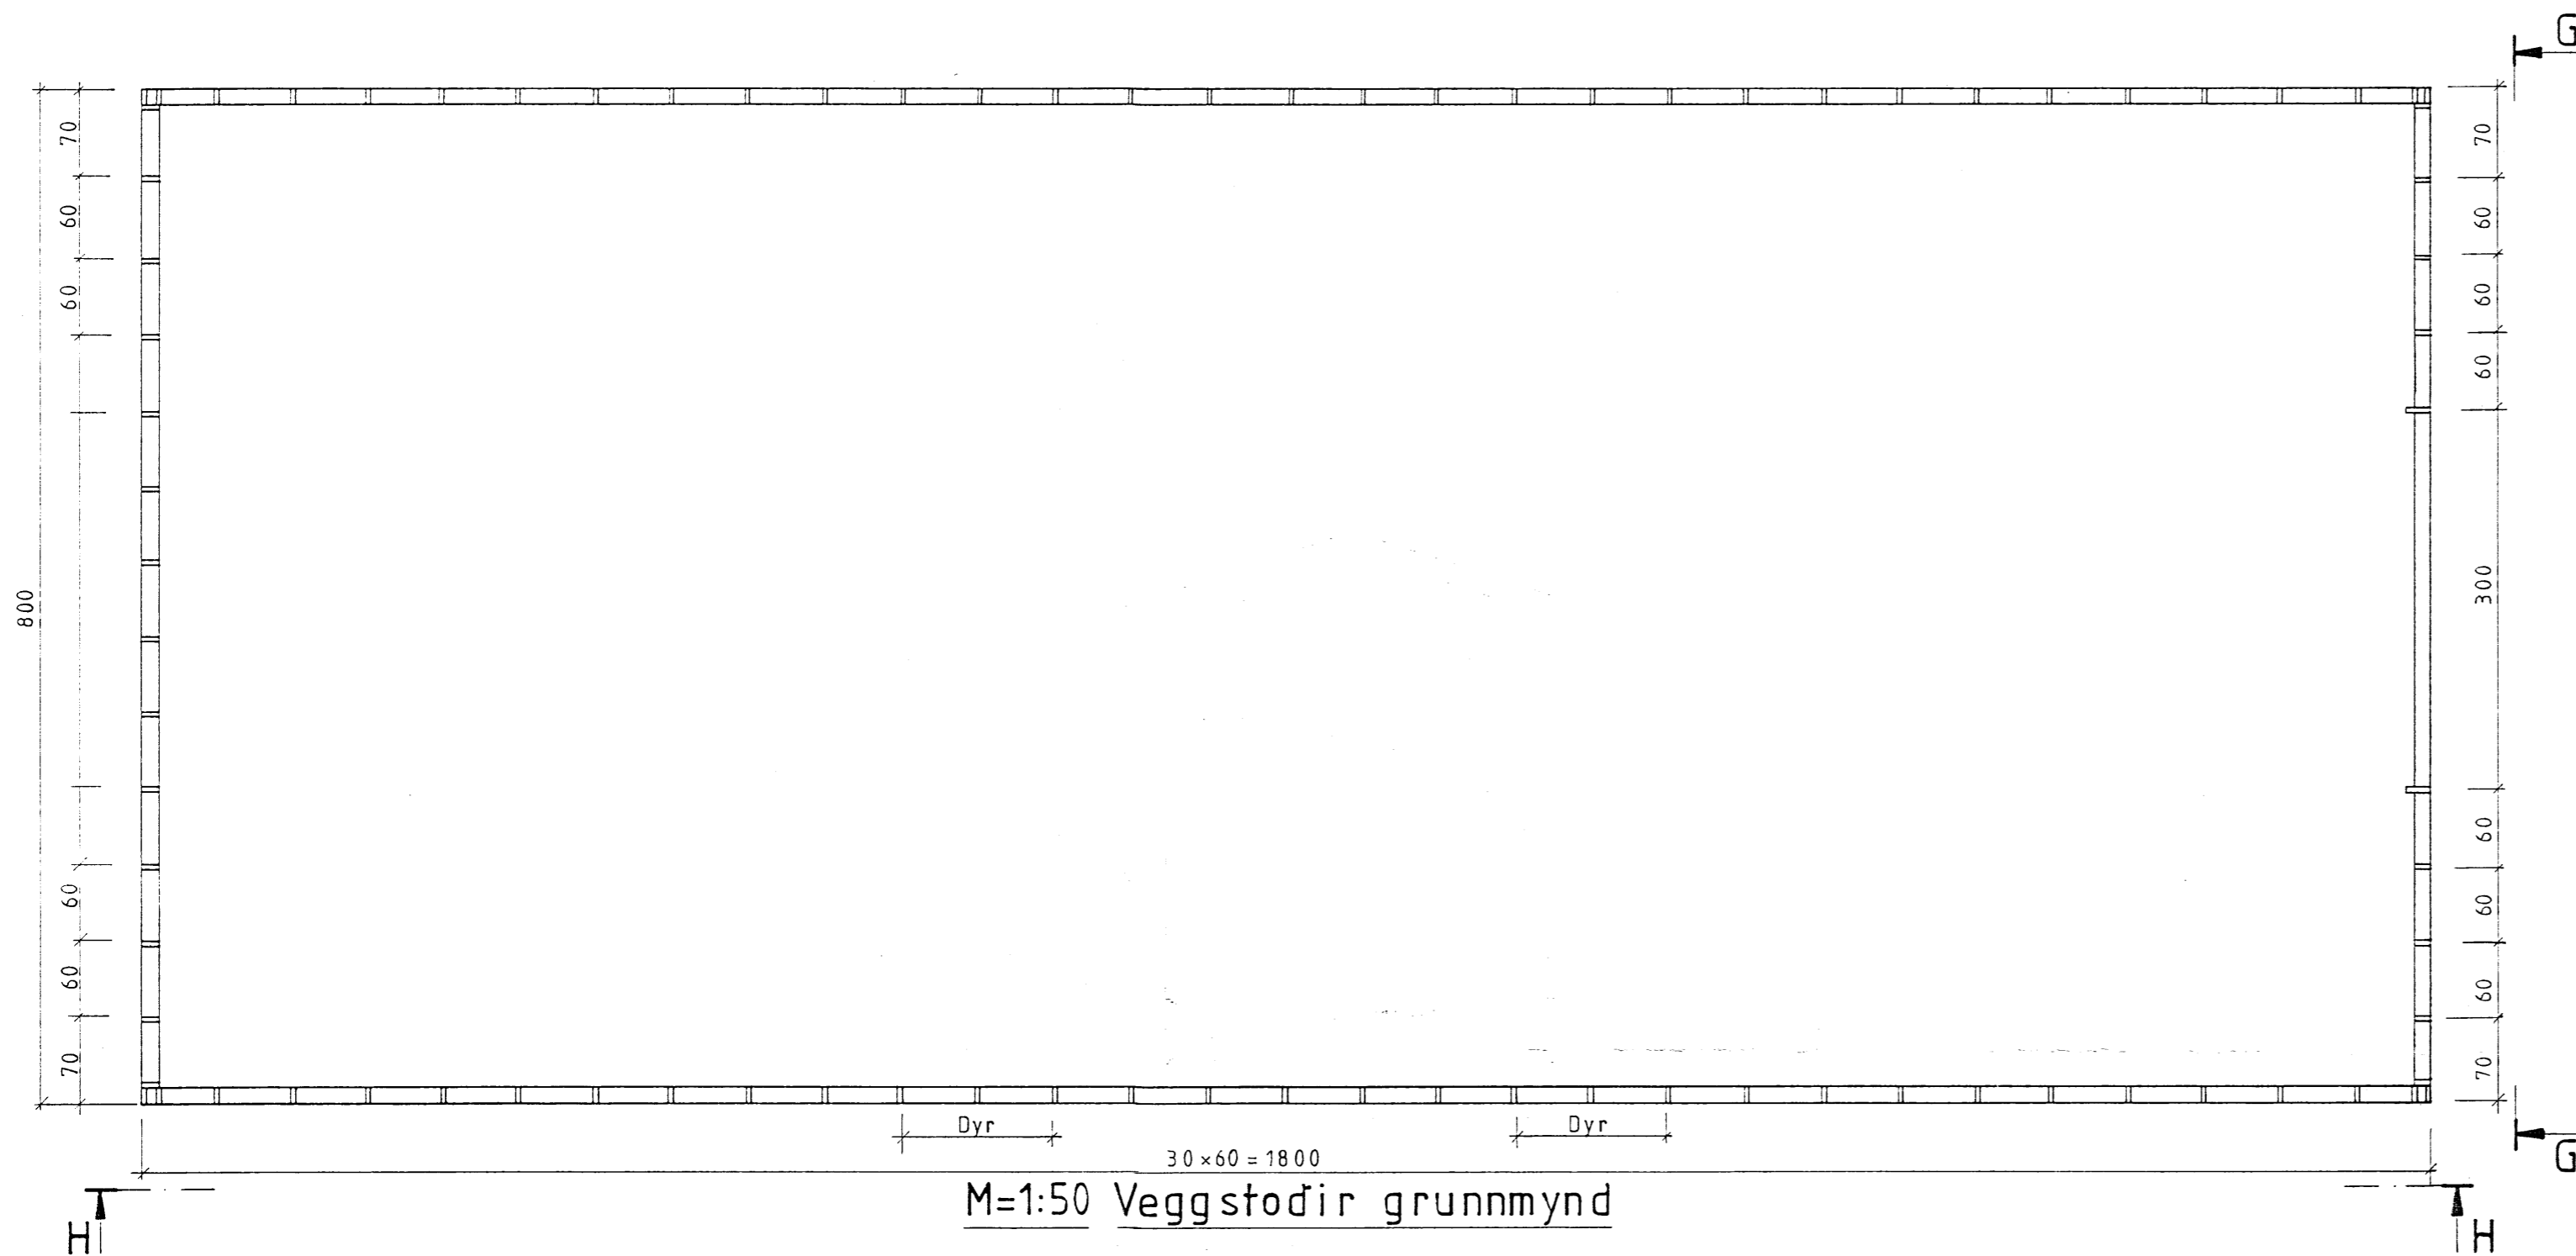

Gafl I Snid G-G  
M=1:50

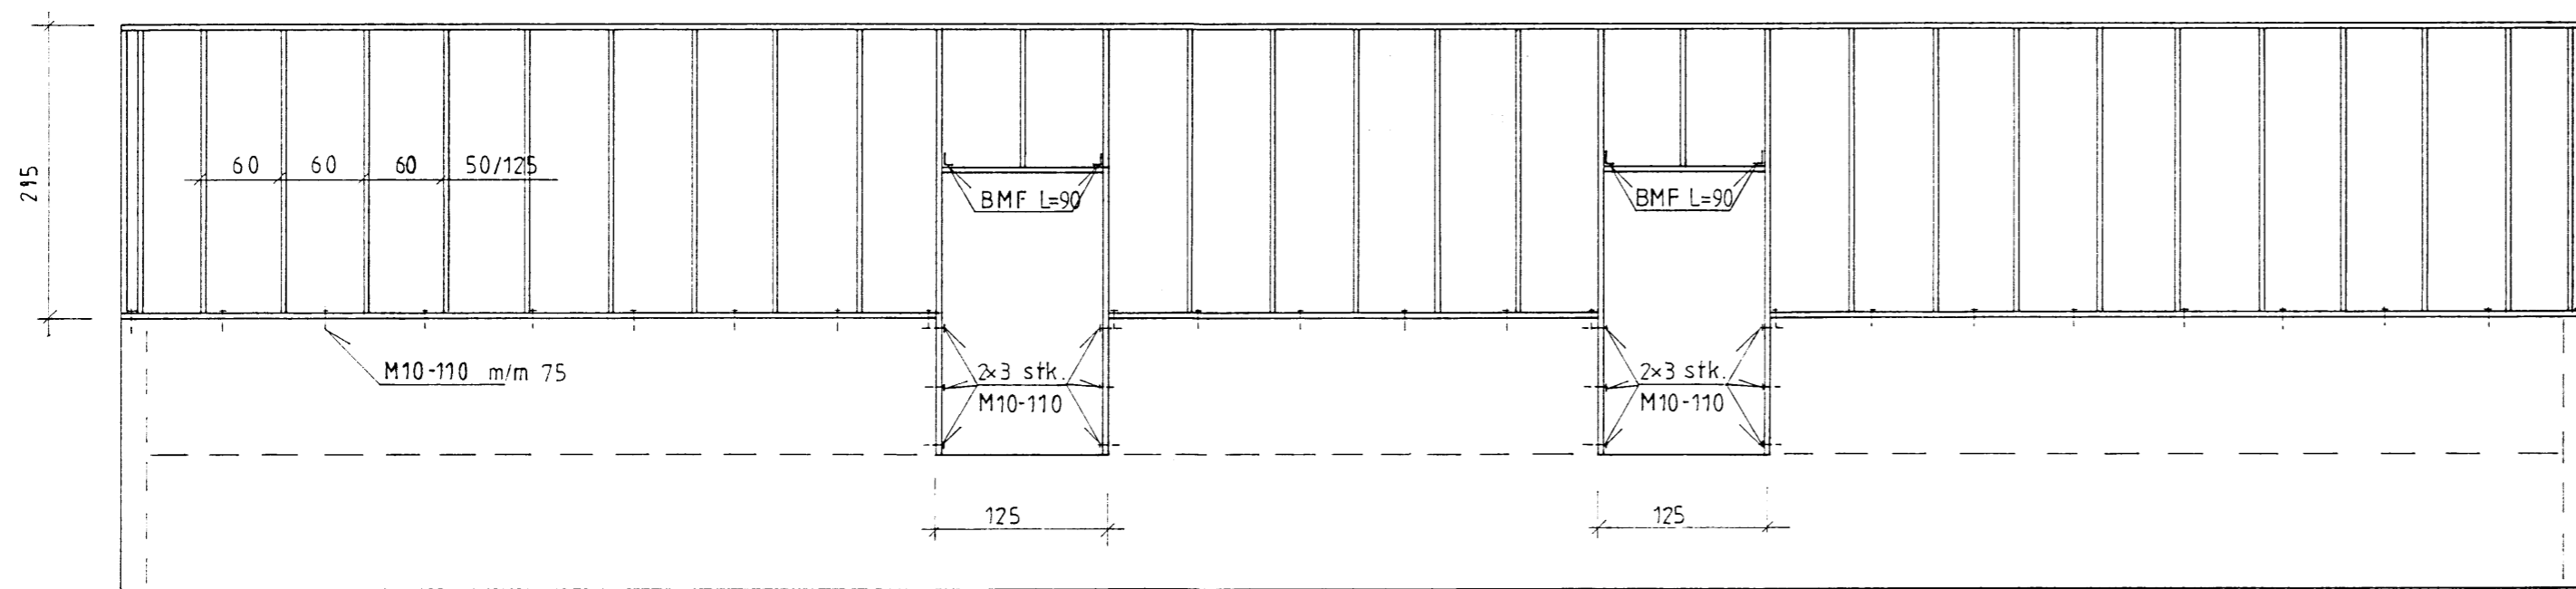

Hlid I Snid H-H M=1:50