
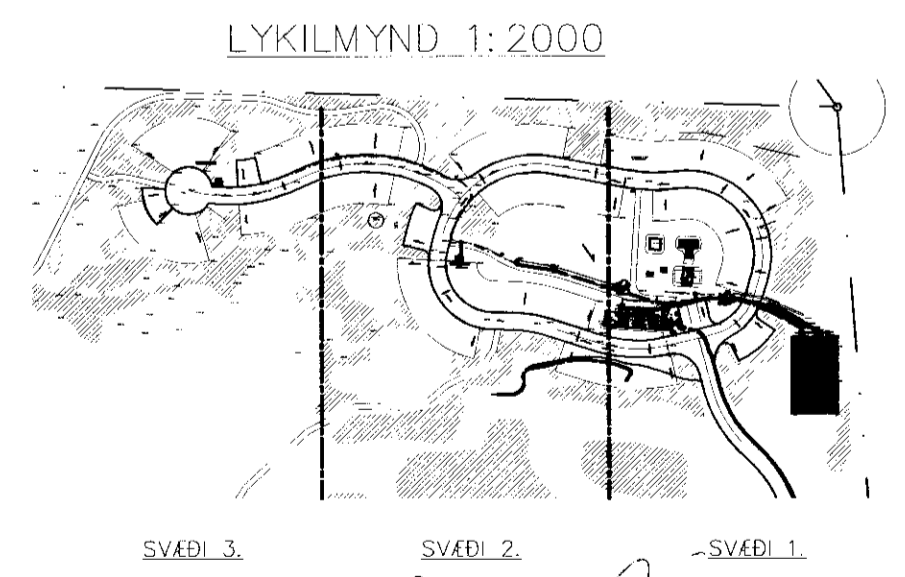


MÖTTEKID
18. MAÍ 2011
Lýðræðingartími, Ums. Ámáttspj. og Flóðir

10/05/2011
B31

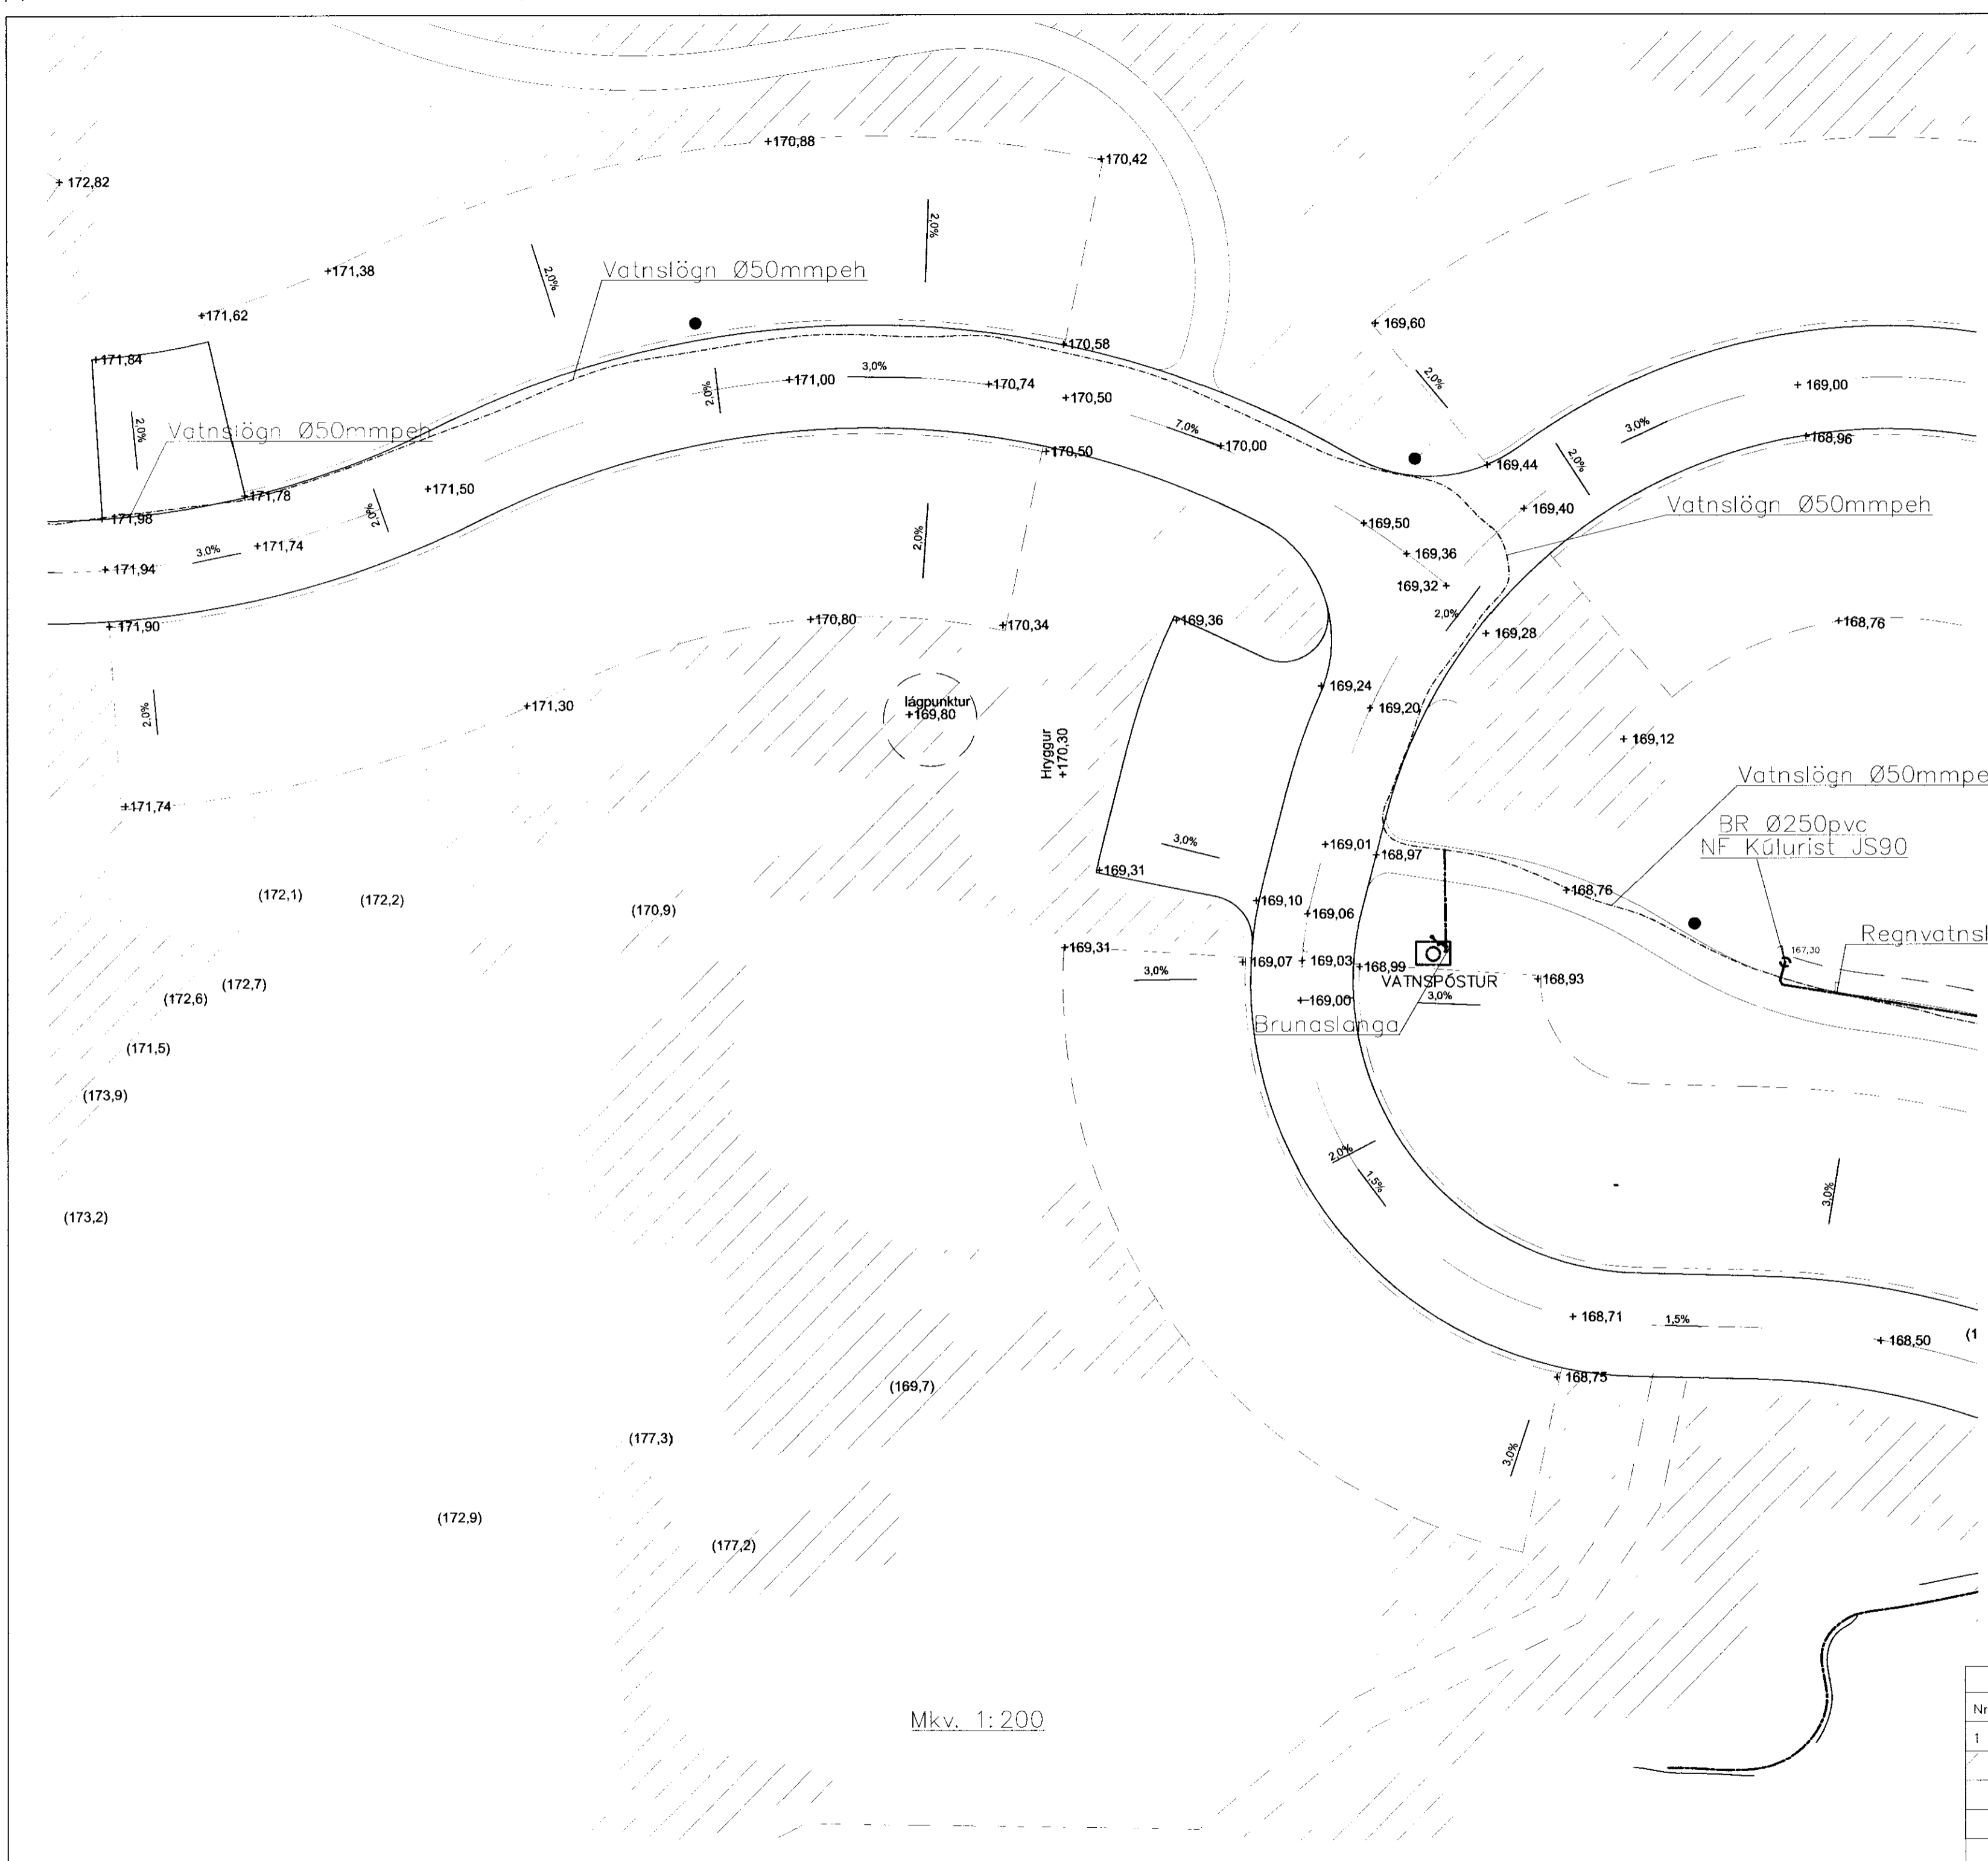

Regn og Gunnarsson

Mkv. 1:200

Breytingar			VR Miðhúsaskógur		
Nr.	Dags.	Nafn			
1	4.4.2011	rgg	Tækniþjónusta Ragnars G. Gunnarssonar ehf.	netfang:ragnargg@simnet.is	
			Smiðjuvegi 11	s: 544 5350	fax: 544 5350
			Mkv. 1:200		
			Nr. 3.		
			Dags 2010.12.06.		
			kt.: 110947-2839		