


MÓTTÆKID
18.12.2011
Býskrifstofa Ljósav, Ármessjélu og Ljósav

10/05/2011
P

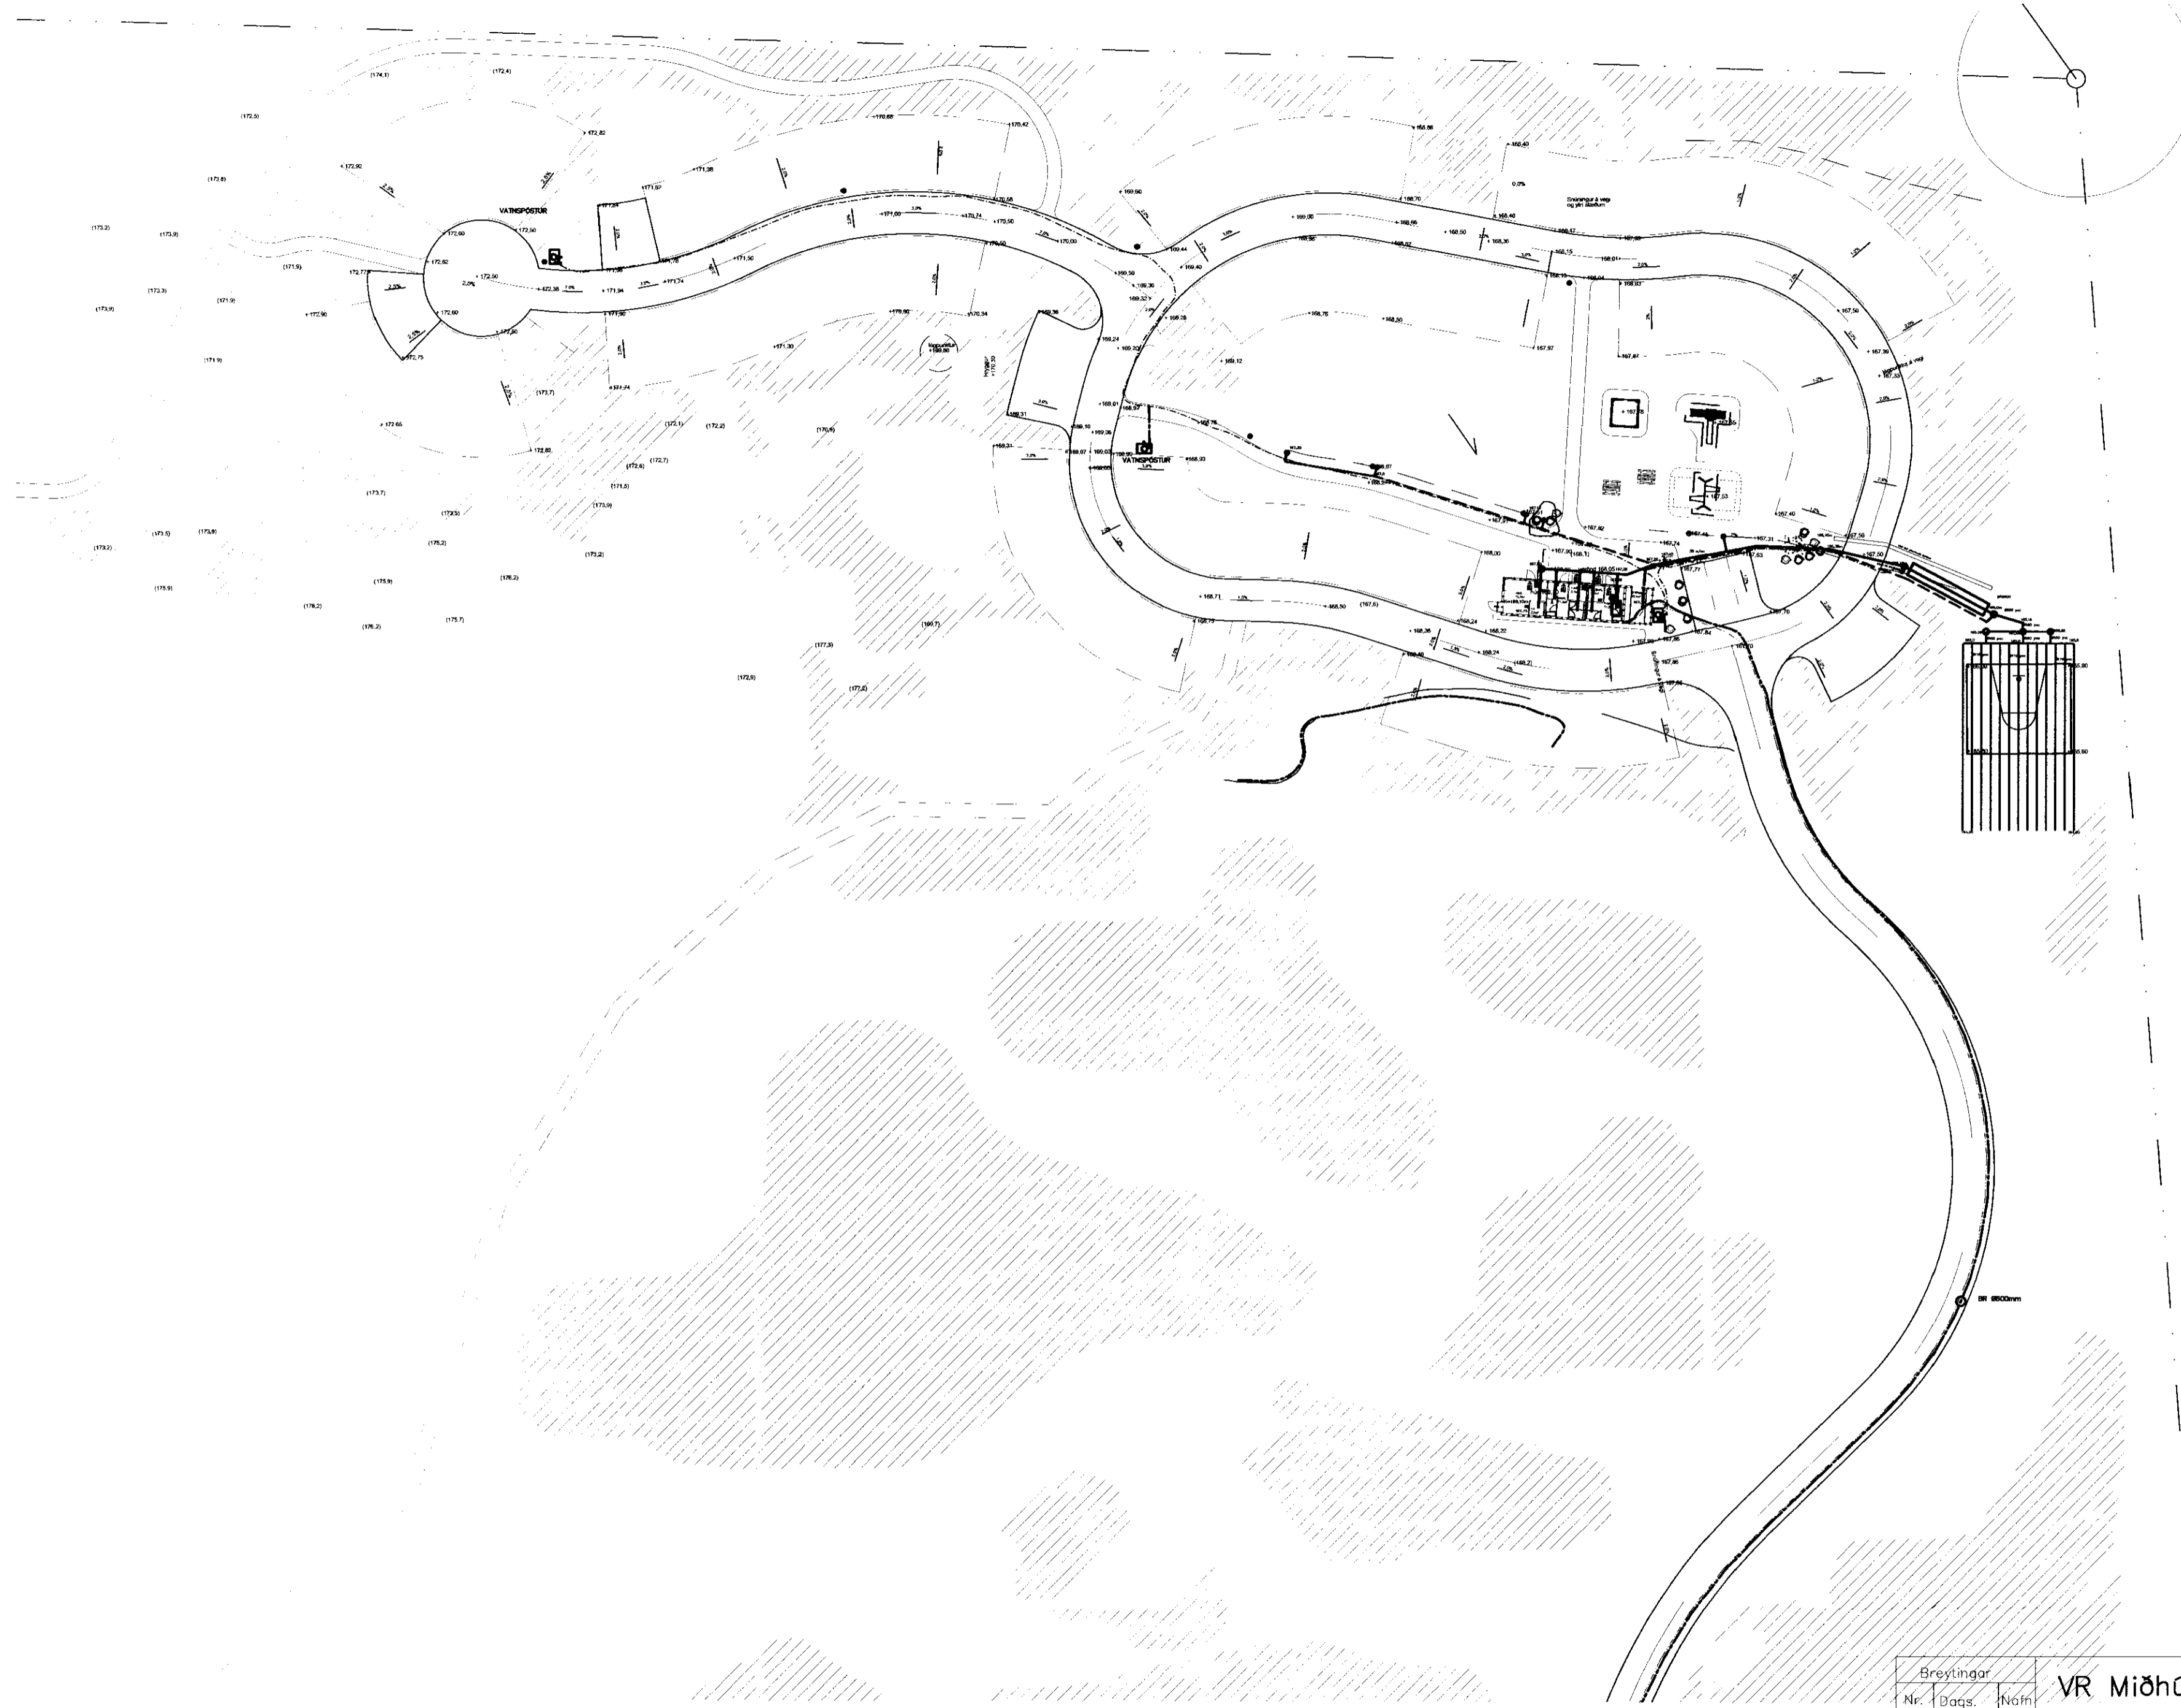

Ragnarr Gunnarsson

Breytingar			VR Miðhúsaskógur
Nr.	Dags.	Nöfn	
			Tækniþjónusta Ragnars G. Gunnarssonar ehf. netfang: ragnargg@aimnet.is
			Smiðjuvegi 11 s: 544 5350 fax: 544 5350
			Mkv. 1:500
			Nr. 8.
			Dags 2010.12.26.
			kt.: 110947-2839