


Hanna Þinnsdóttir

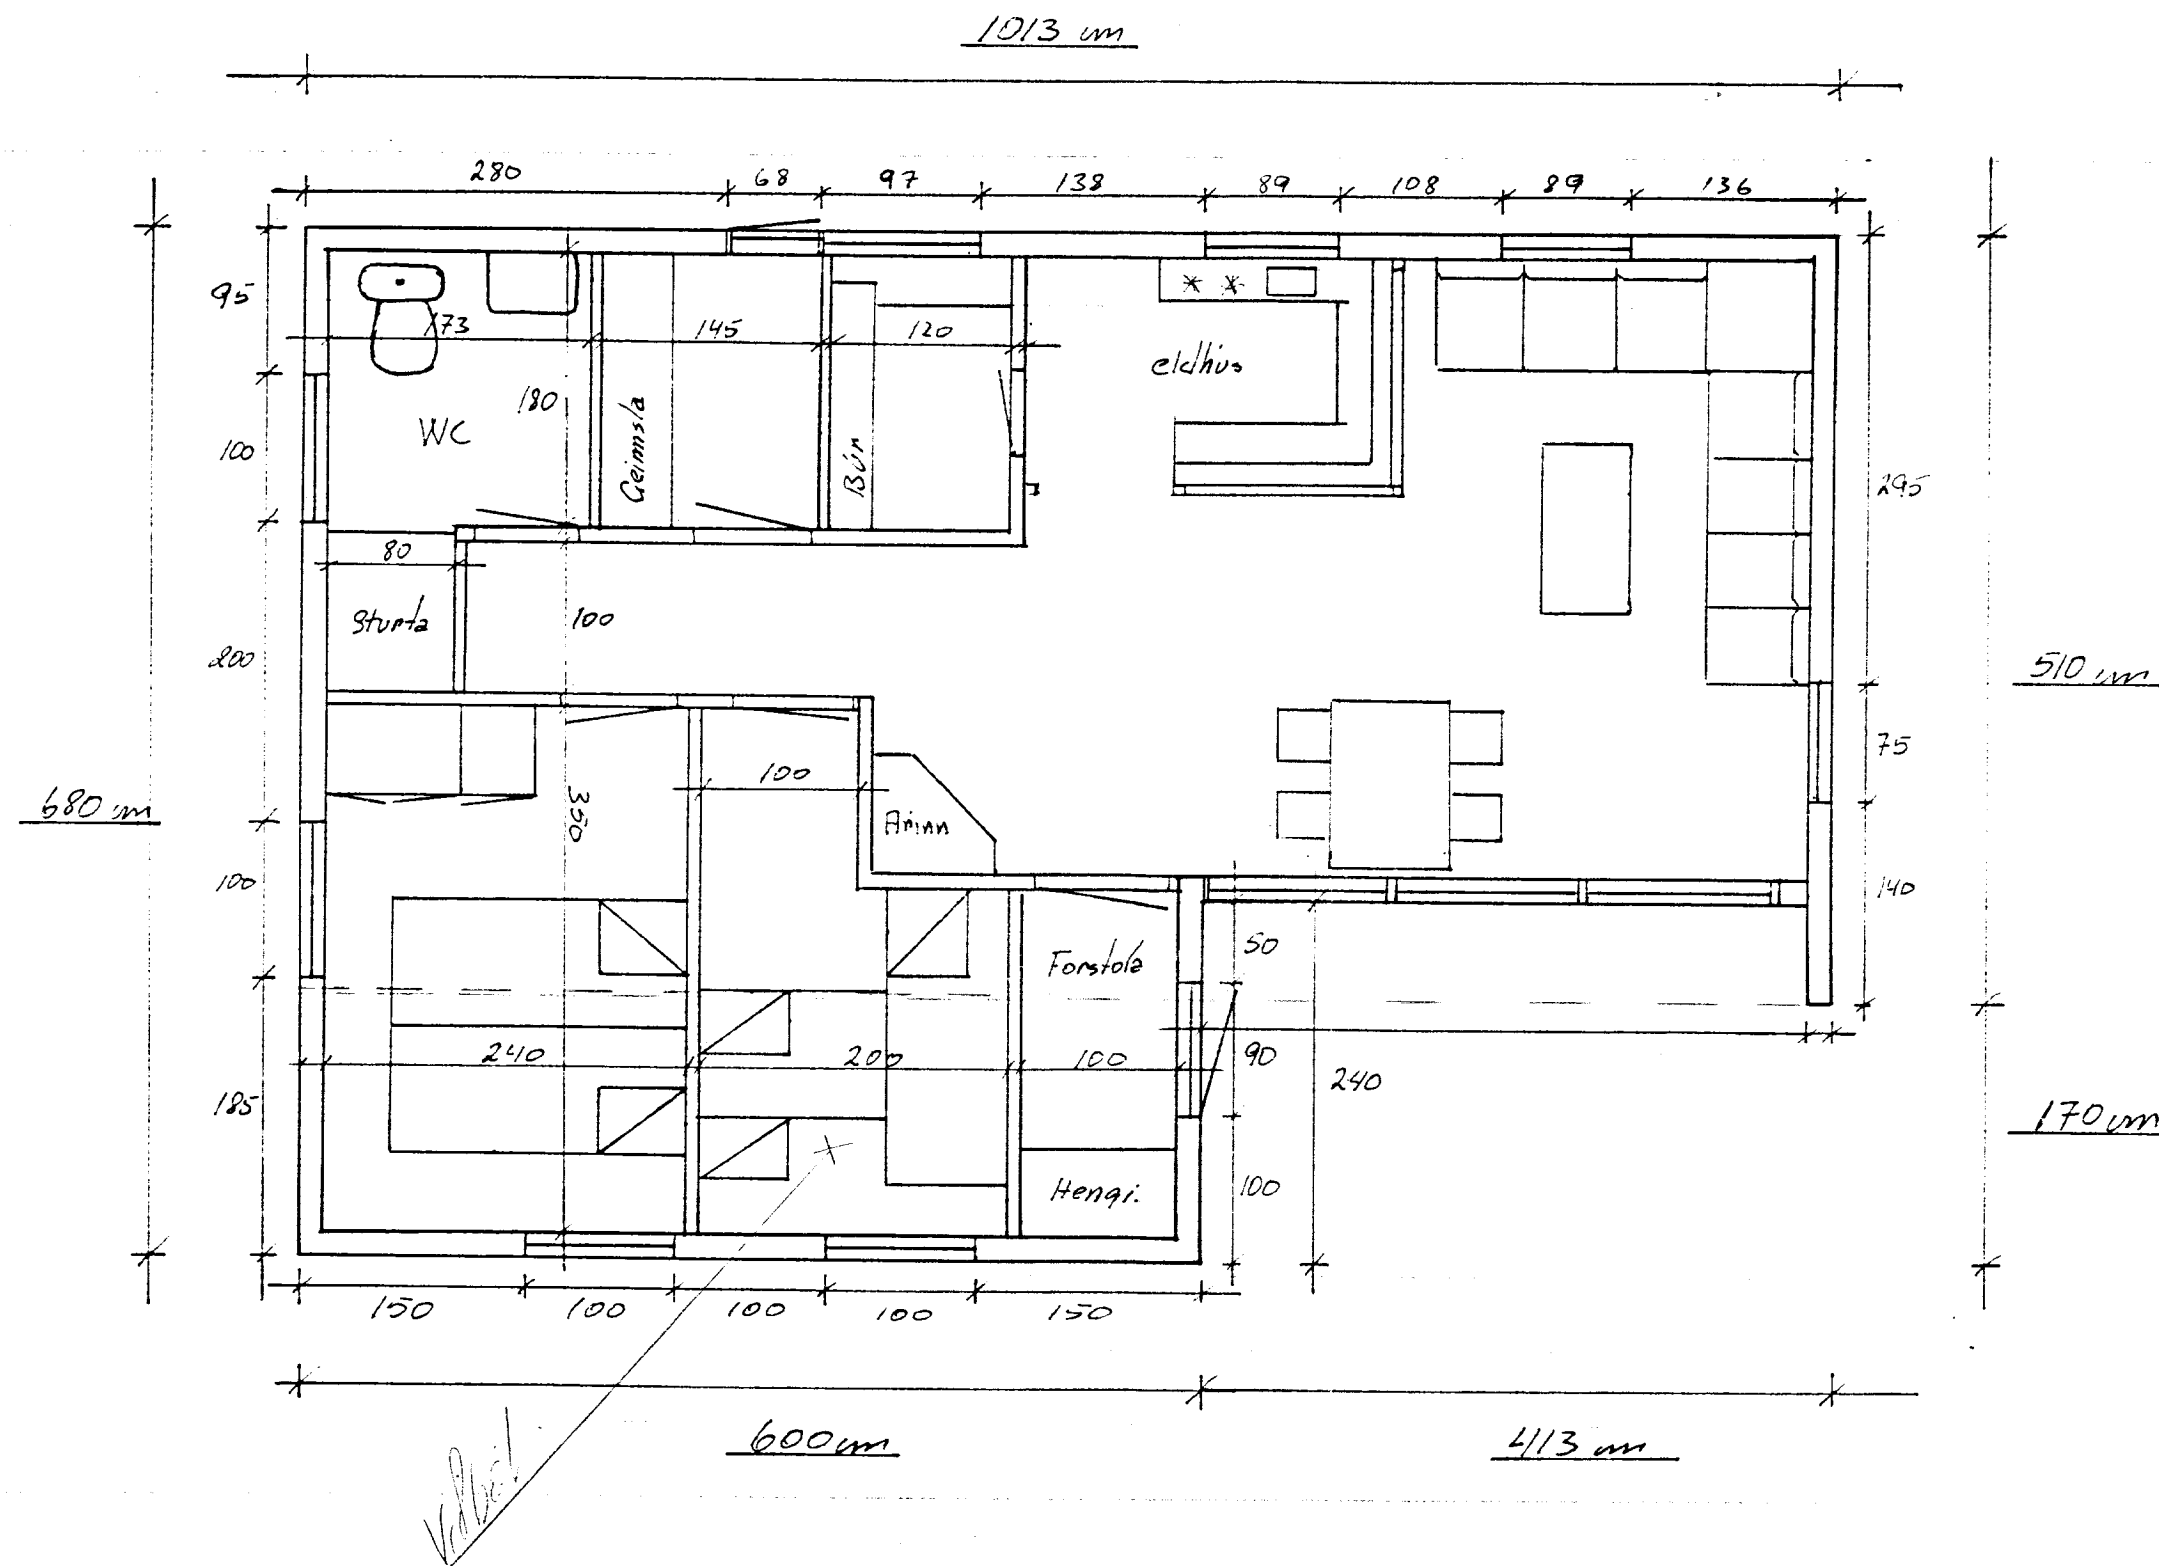

Sumarhúsi Meidalundi 6.
Þingvallatírenni MKv. 1:50