






*Gunnar Páll Guðmundsson*

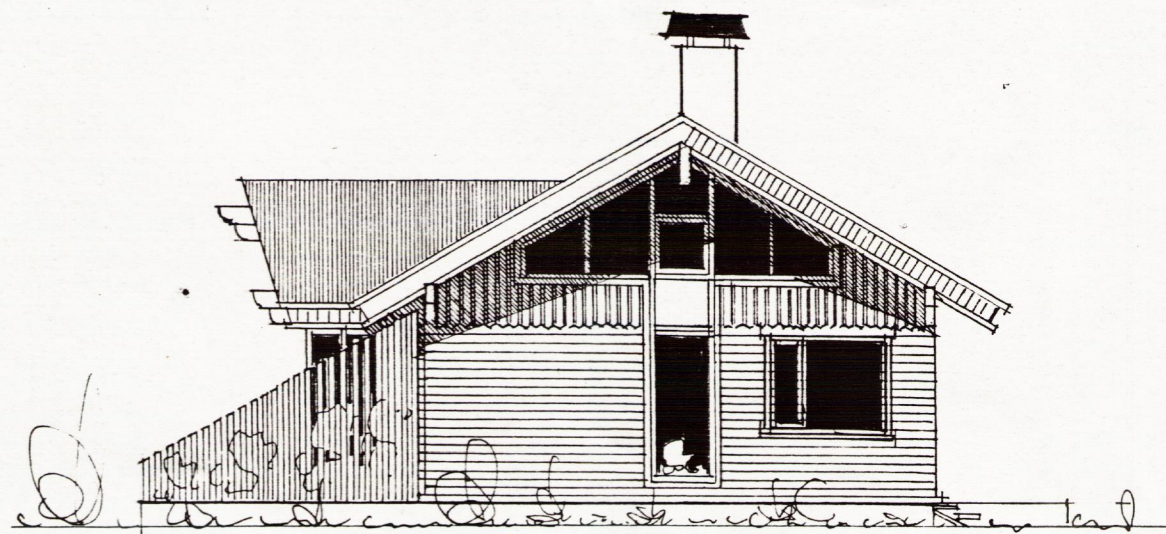


NORD-AUSTUR

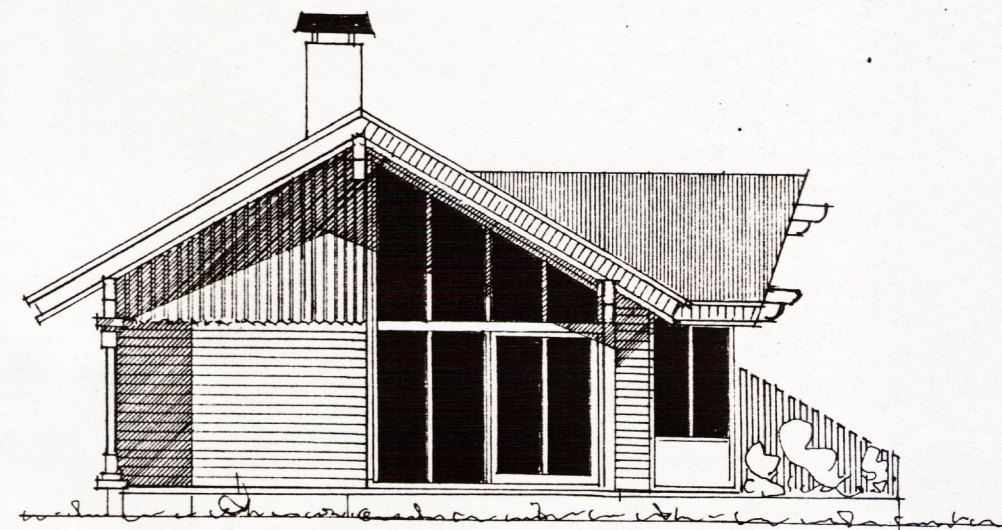



SUD-VESTUR

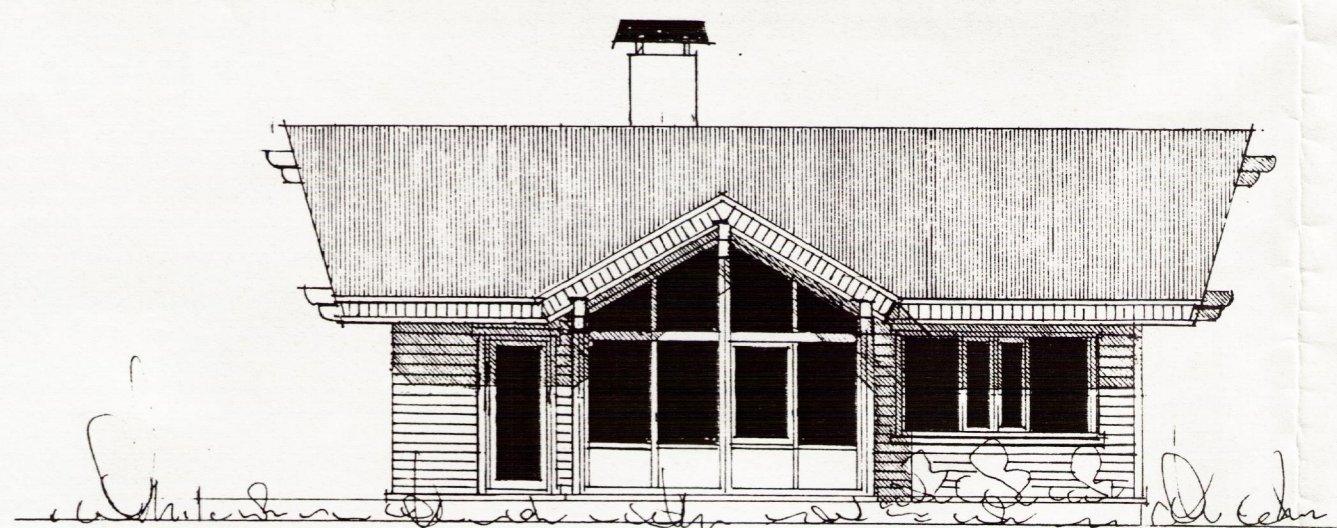

SUD-AUSTUR

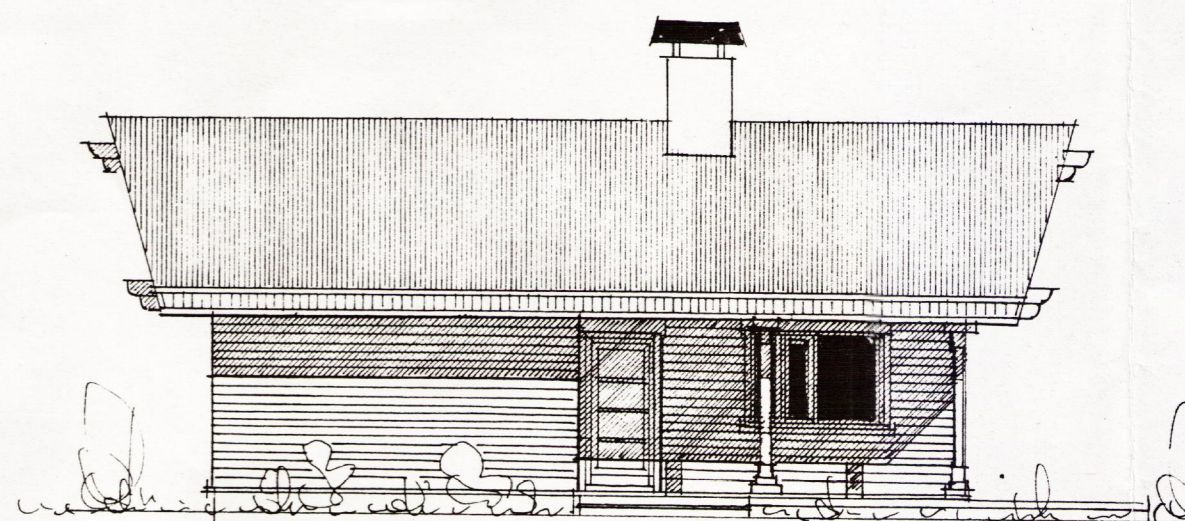


NORD-VESTUR

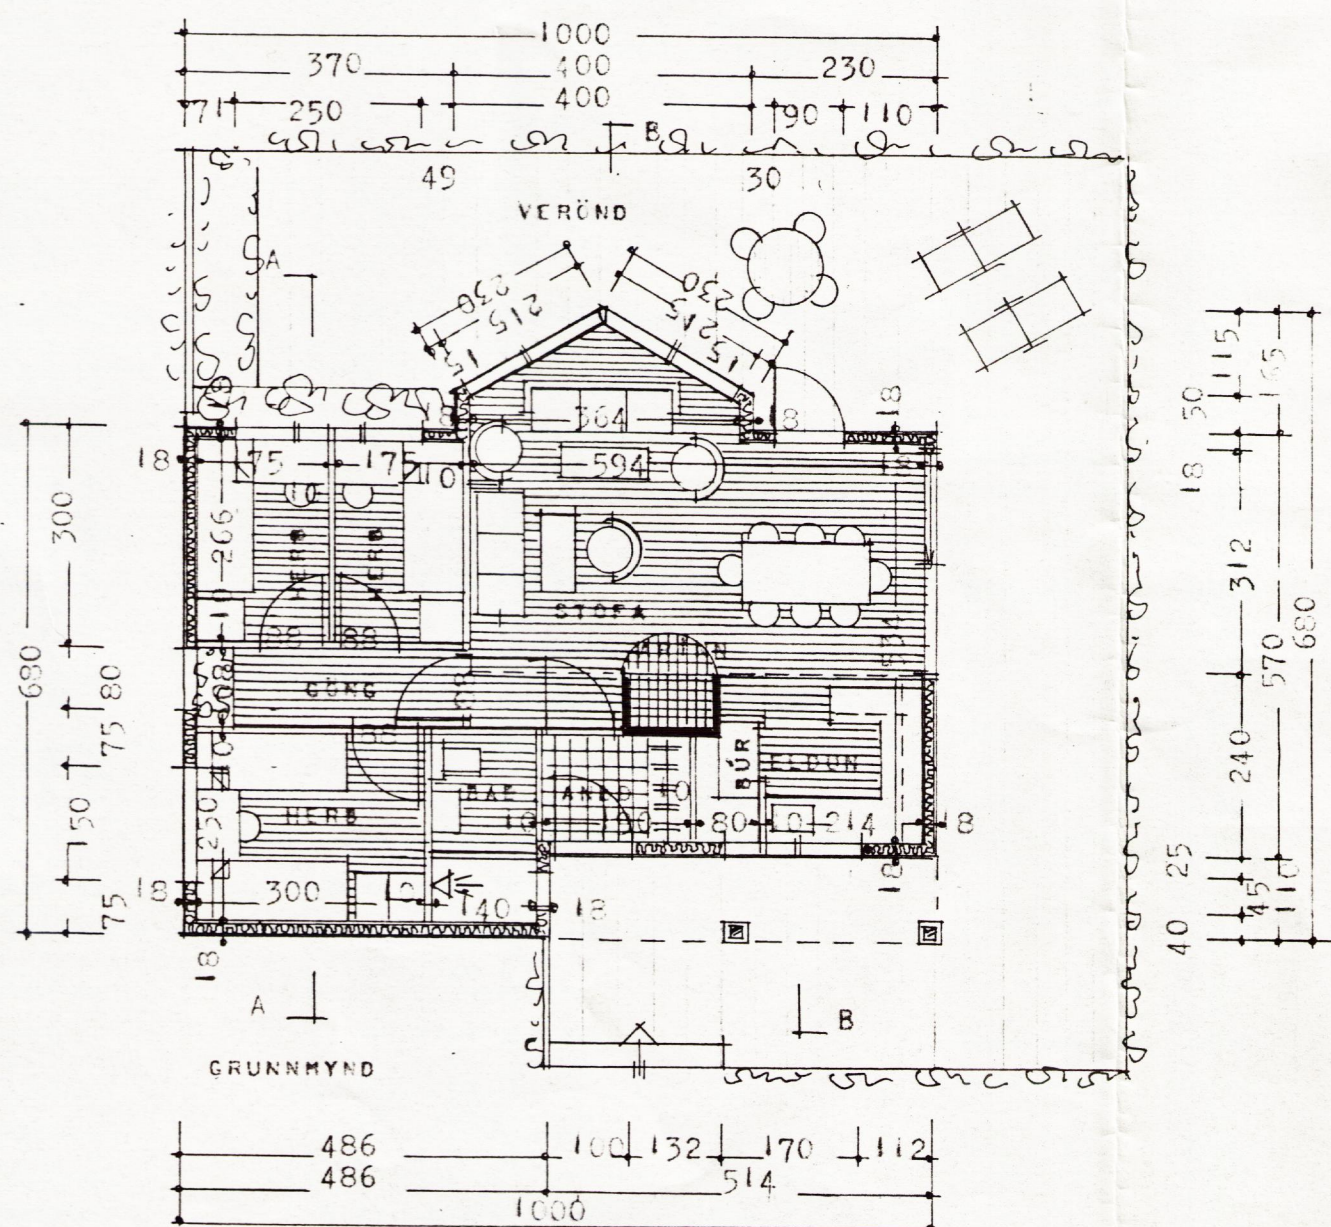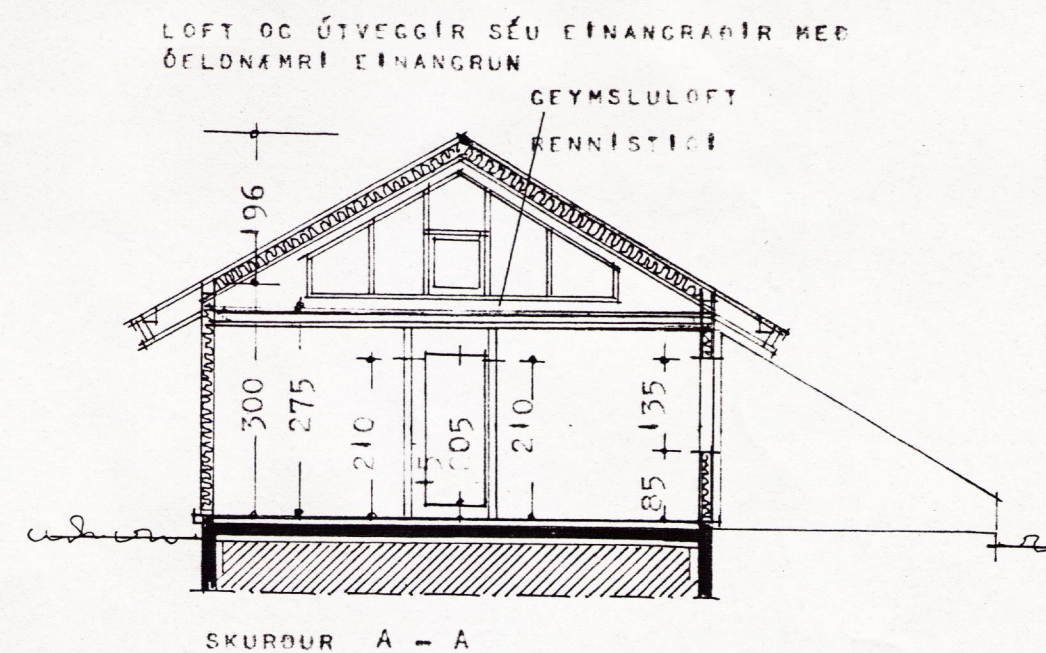

FLATARMÁL NÚVERANDI SUMARHÚSS  
 STEKKUN 48,96 m<sup>2</sup> (.9,60 x 5,10 m)  
 17,69 m<sup>2</sup>  
 ALLS 66,65 m<sup>2</sup> EFTIR STEKKUN  
 AFSÓÐUMYND M 1:2000

ANNARS SKV. SÉRTEIKNINGUM.

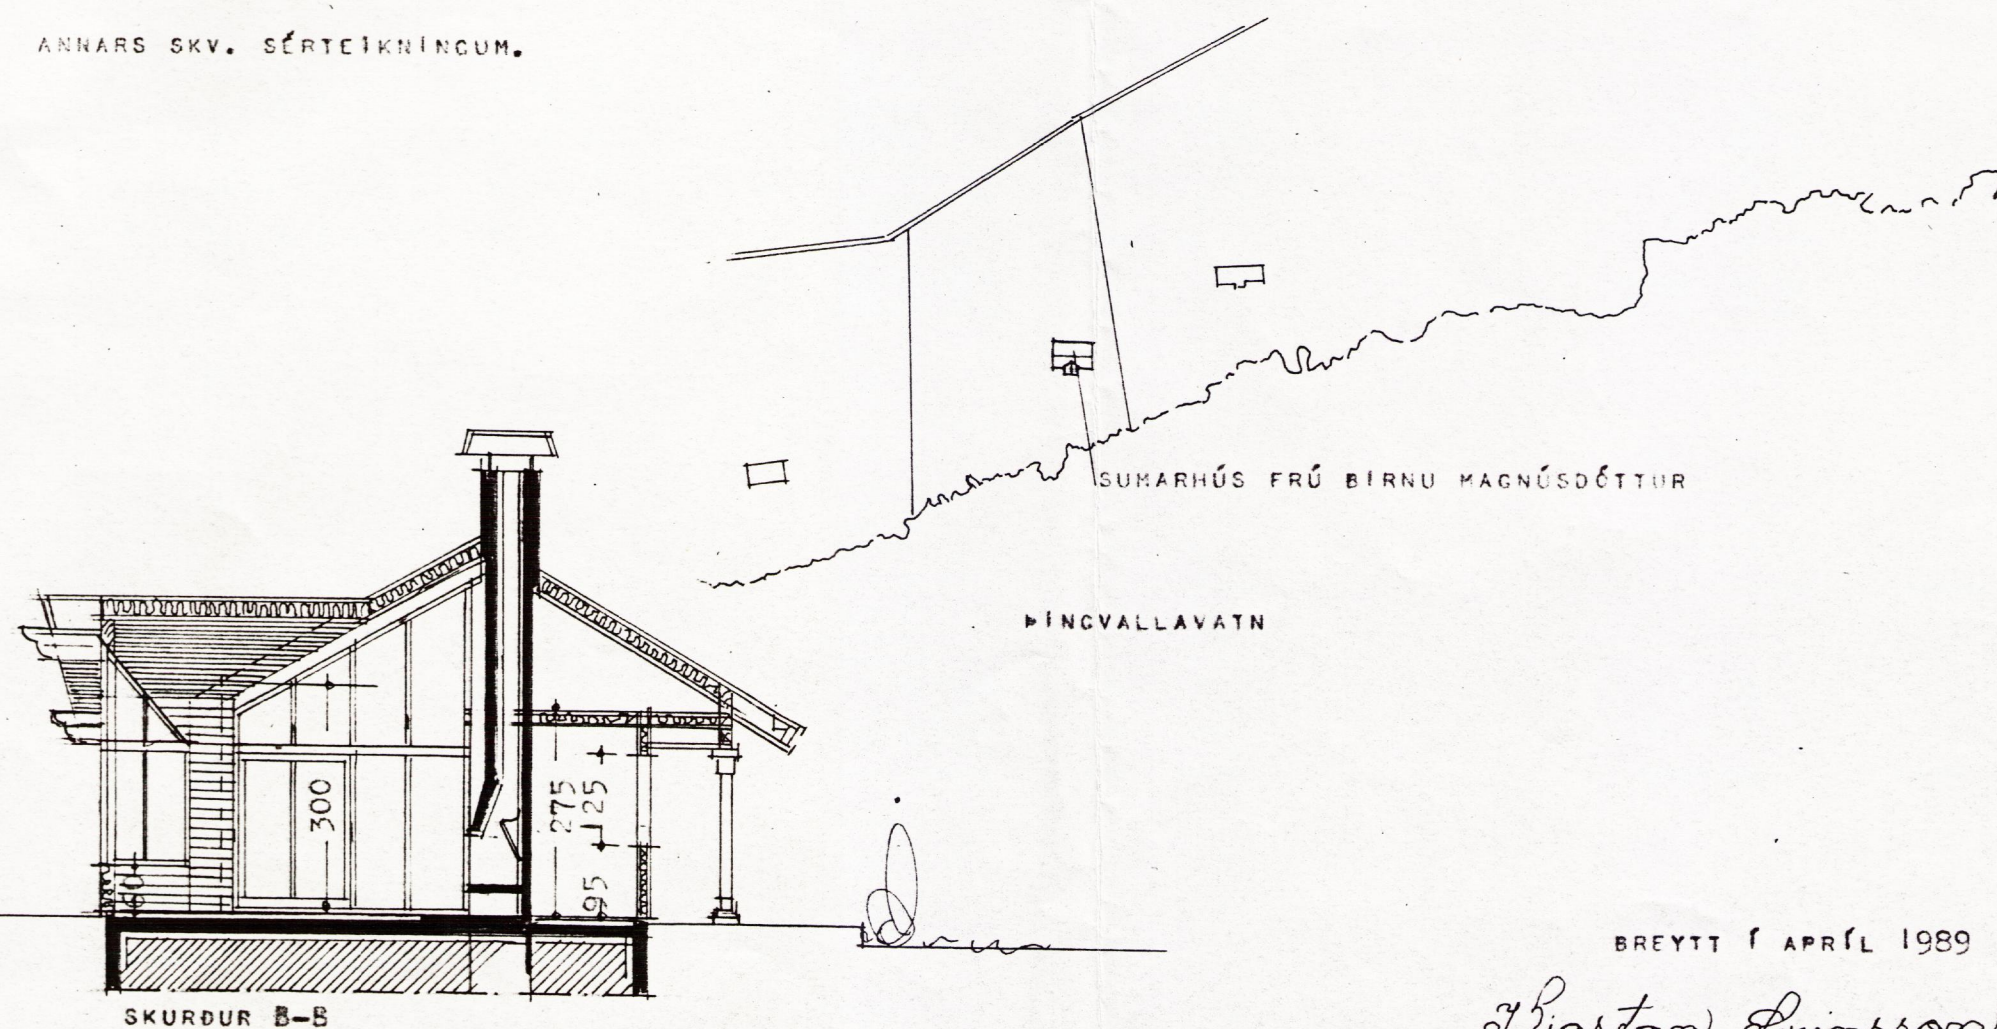

BREYTT Í APRÍL 1989

*Gunnar Páll Guðmundsson*