


N ↑

TV. ←

460 →

0001 H

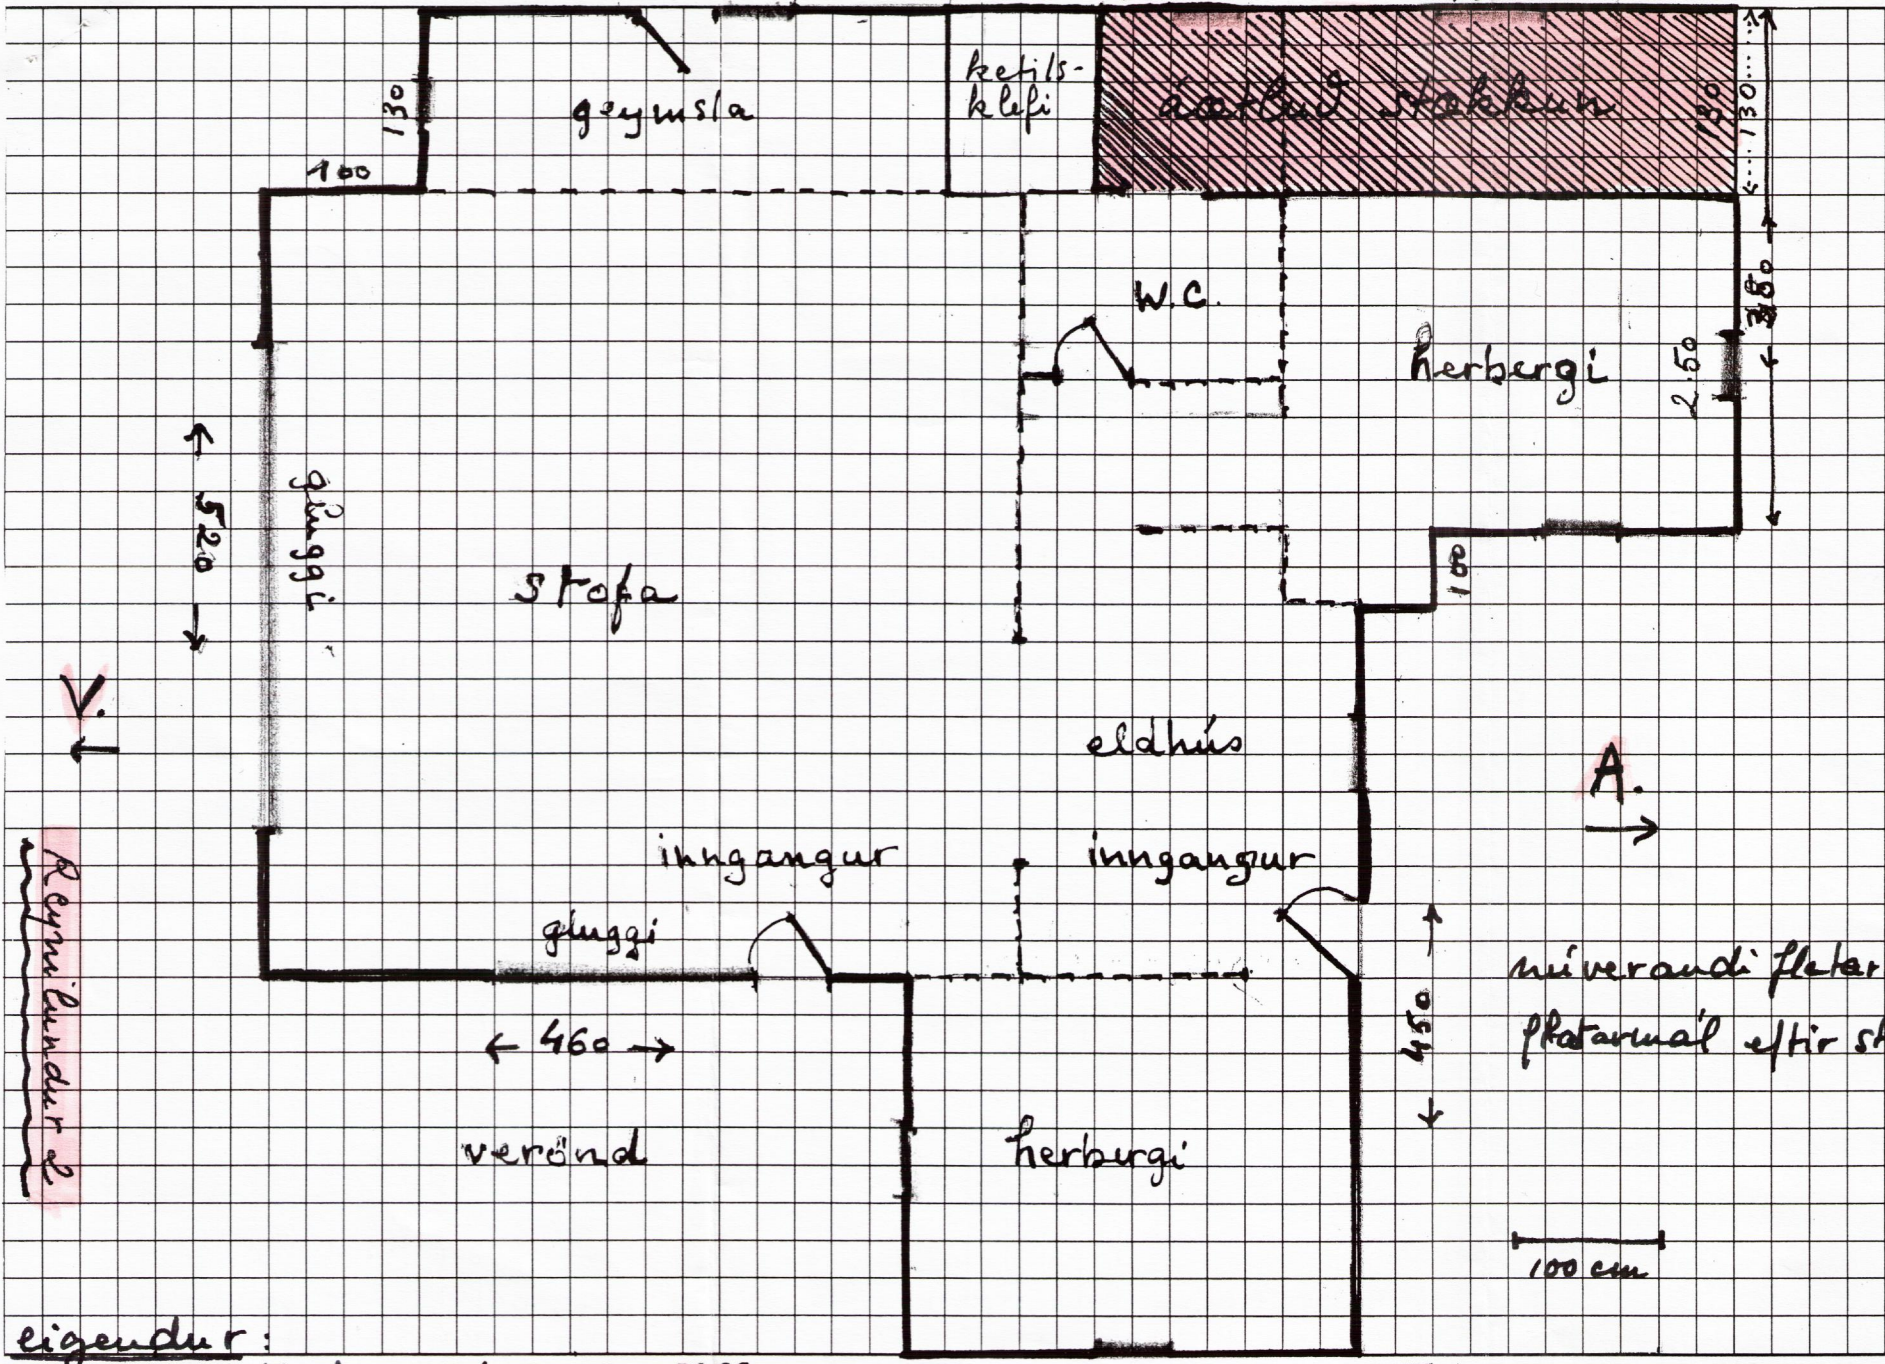

niðverandi flatarmál: $\approx 58 \text{ m}^2$
 flatarmál eftir stofkun $\approx 63 \text{ m}^2$

eigendur:

Kristinn S. Karlsson, tlf. 110831-7499
 Catherine Eyjólfsson tlf. 160837-6409

↓ S. ← 300 →

... 7.0 ... Sveinilundur

