
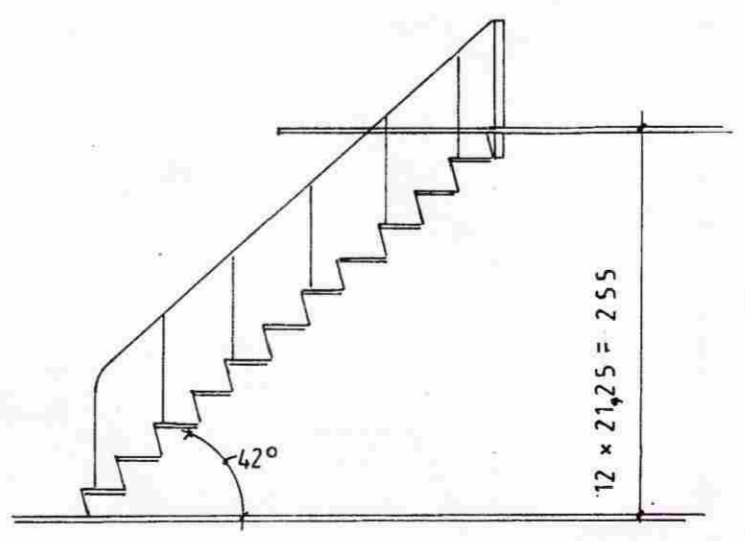


**SAMPYKKT**  
 13 MAI 2009  
*Helgi Kjartan*  
 Byggingaálftrúi uppbyggingar, Amessýslu og Flóahúsnáms

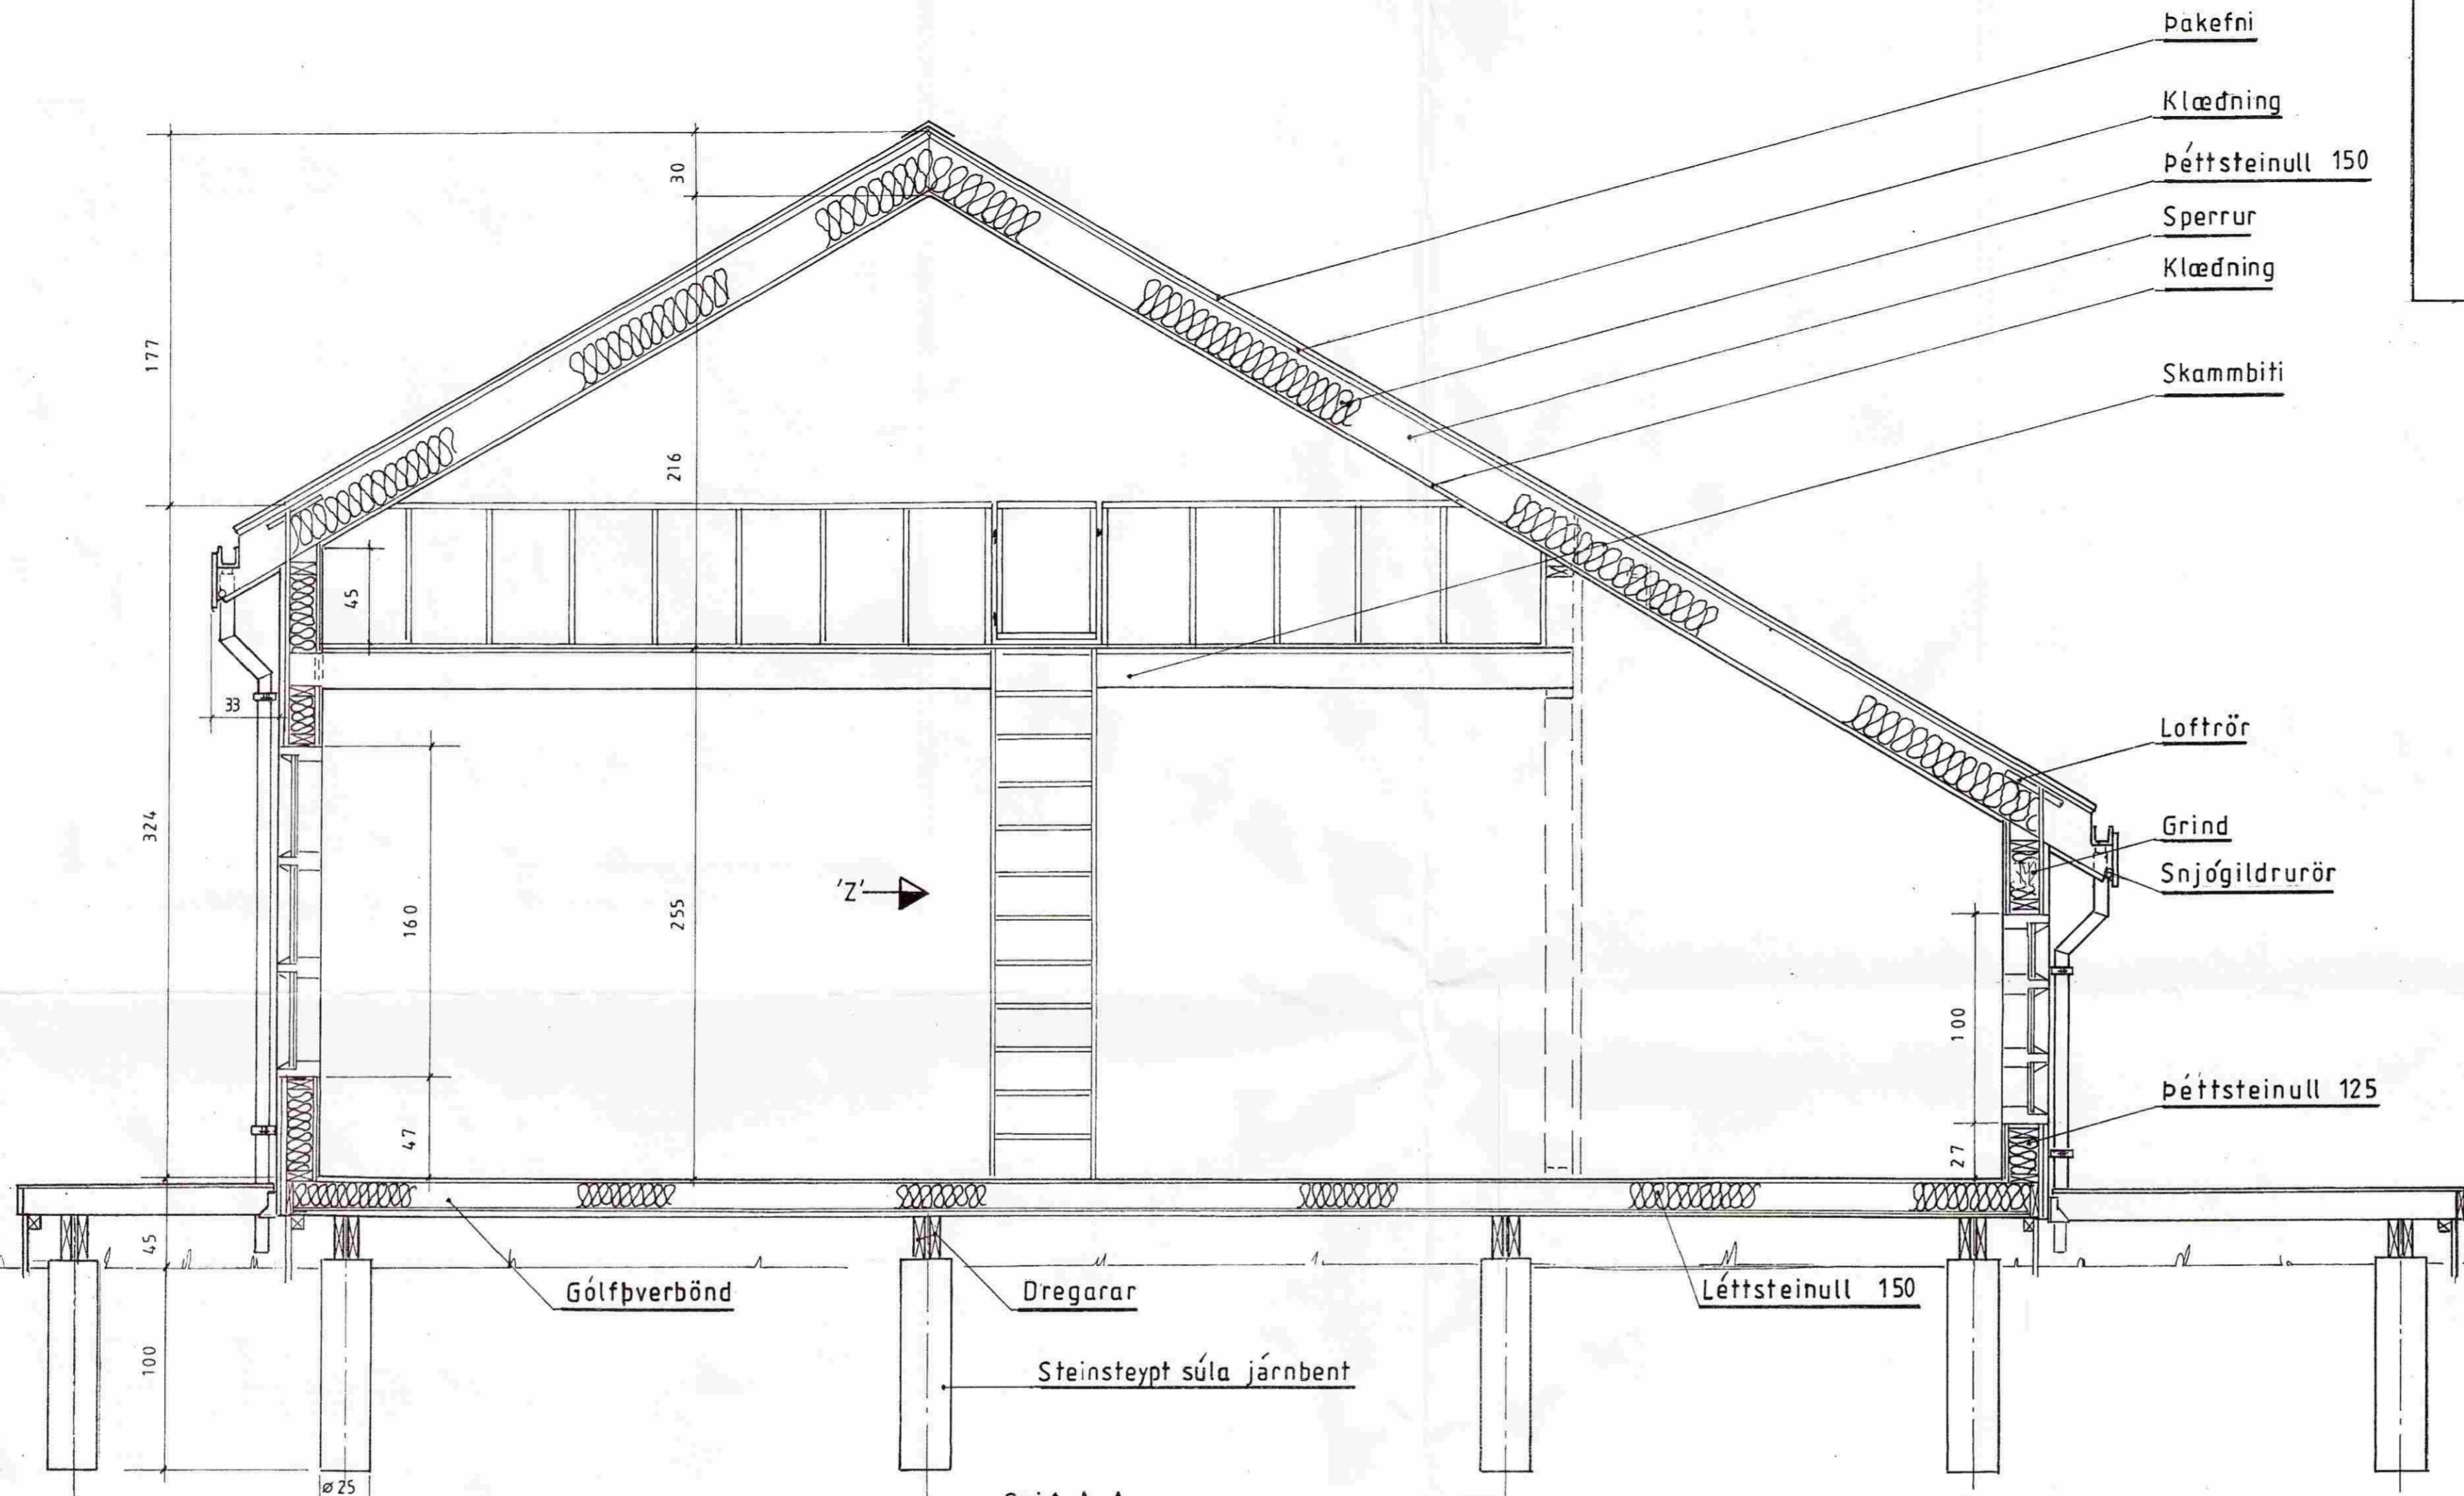

Mkv.: 1:25, 1:50	Sumarhús í landi Leynis 8721 Bláskógabyggð 'Arn.	TEIKNIVANGUR
Dags: jan.08	Lóð nr. 6 stærð = 5735 m <sup>2</sup>	270733 - 2559
Nr. 182 C-3	Eigandi: Ad Leyni ehf. kt. 490207-1120. 801 Selfoss	201032-4829
	Snid	<i>Andri Snær Magnason</i>