
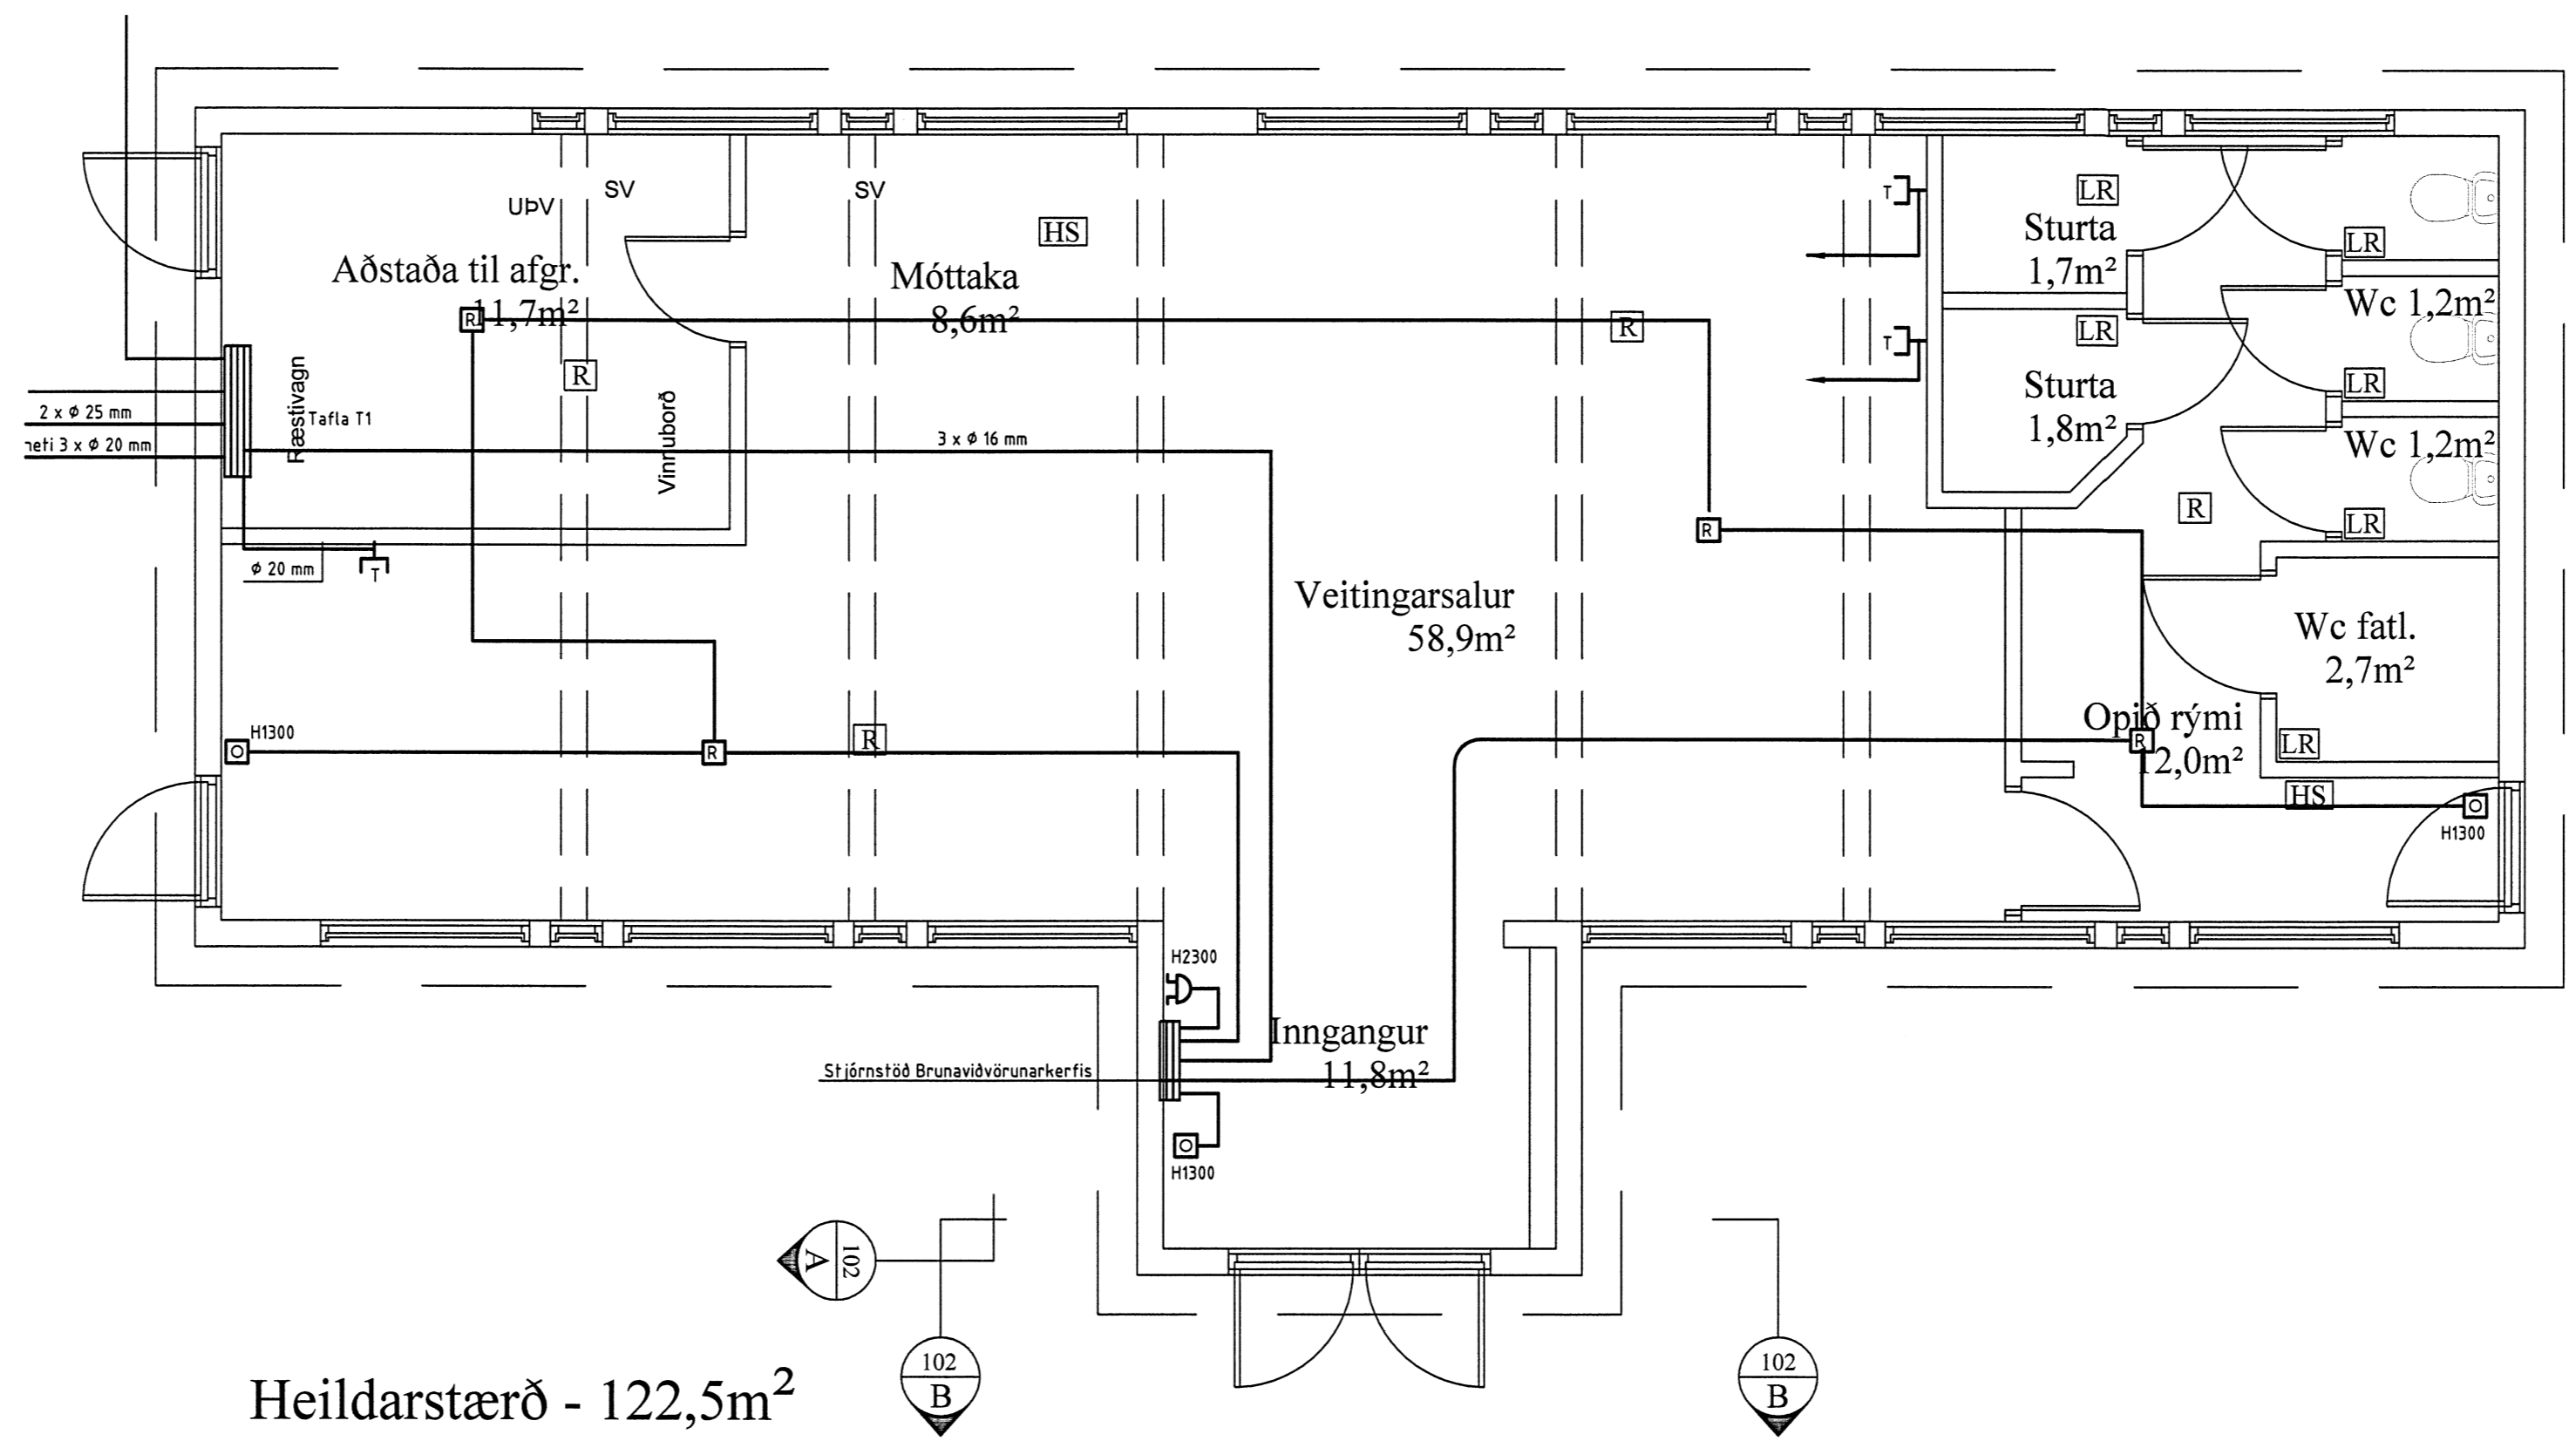


Skipulags- og byggingarfulltrúi Uppvættia bs.  
 Yfirfarid  
 16 JAN. 2015  
*H. Gylfi Þorsteinsson*  
 Byggingarfulltrúi

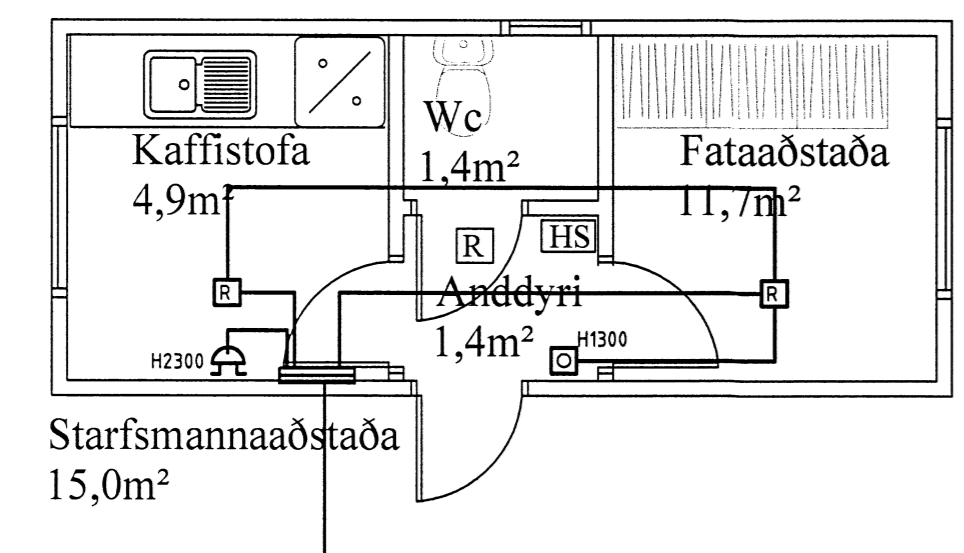

Heildarstærð - 122,5m<sup>2</sup>

ÁRITUN SAMRÆMINGARHÖNNUDAR

HÖNNUDUR:

Dór Stefánsson

YFIRFARID:



Dór Stefánsson

SAMÞYRKKT:

KT:

*[Signature]* 2/10/15

BREYTINGAR:

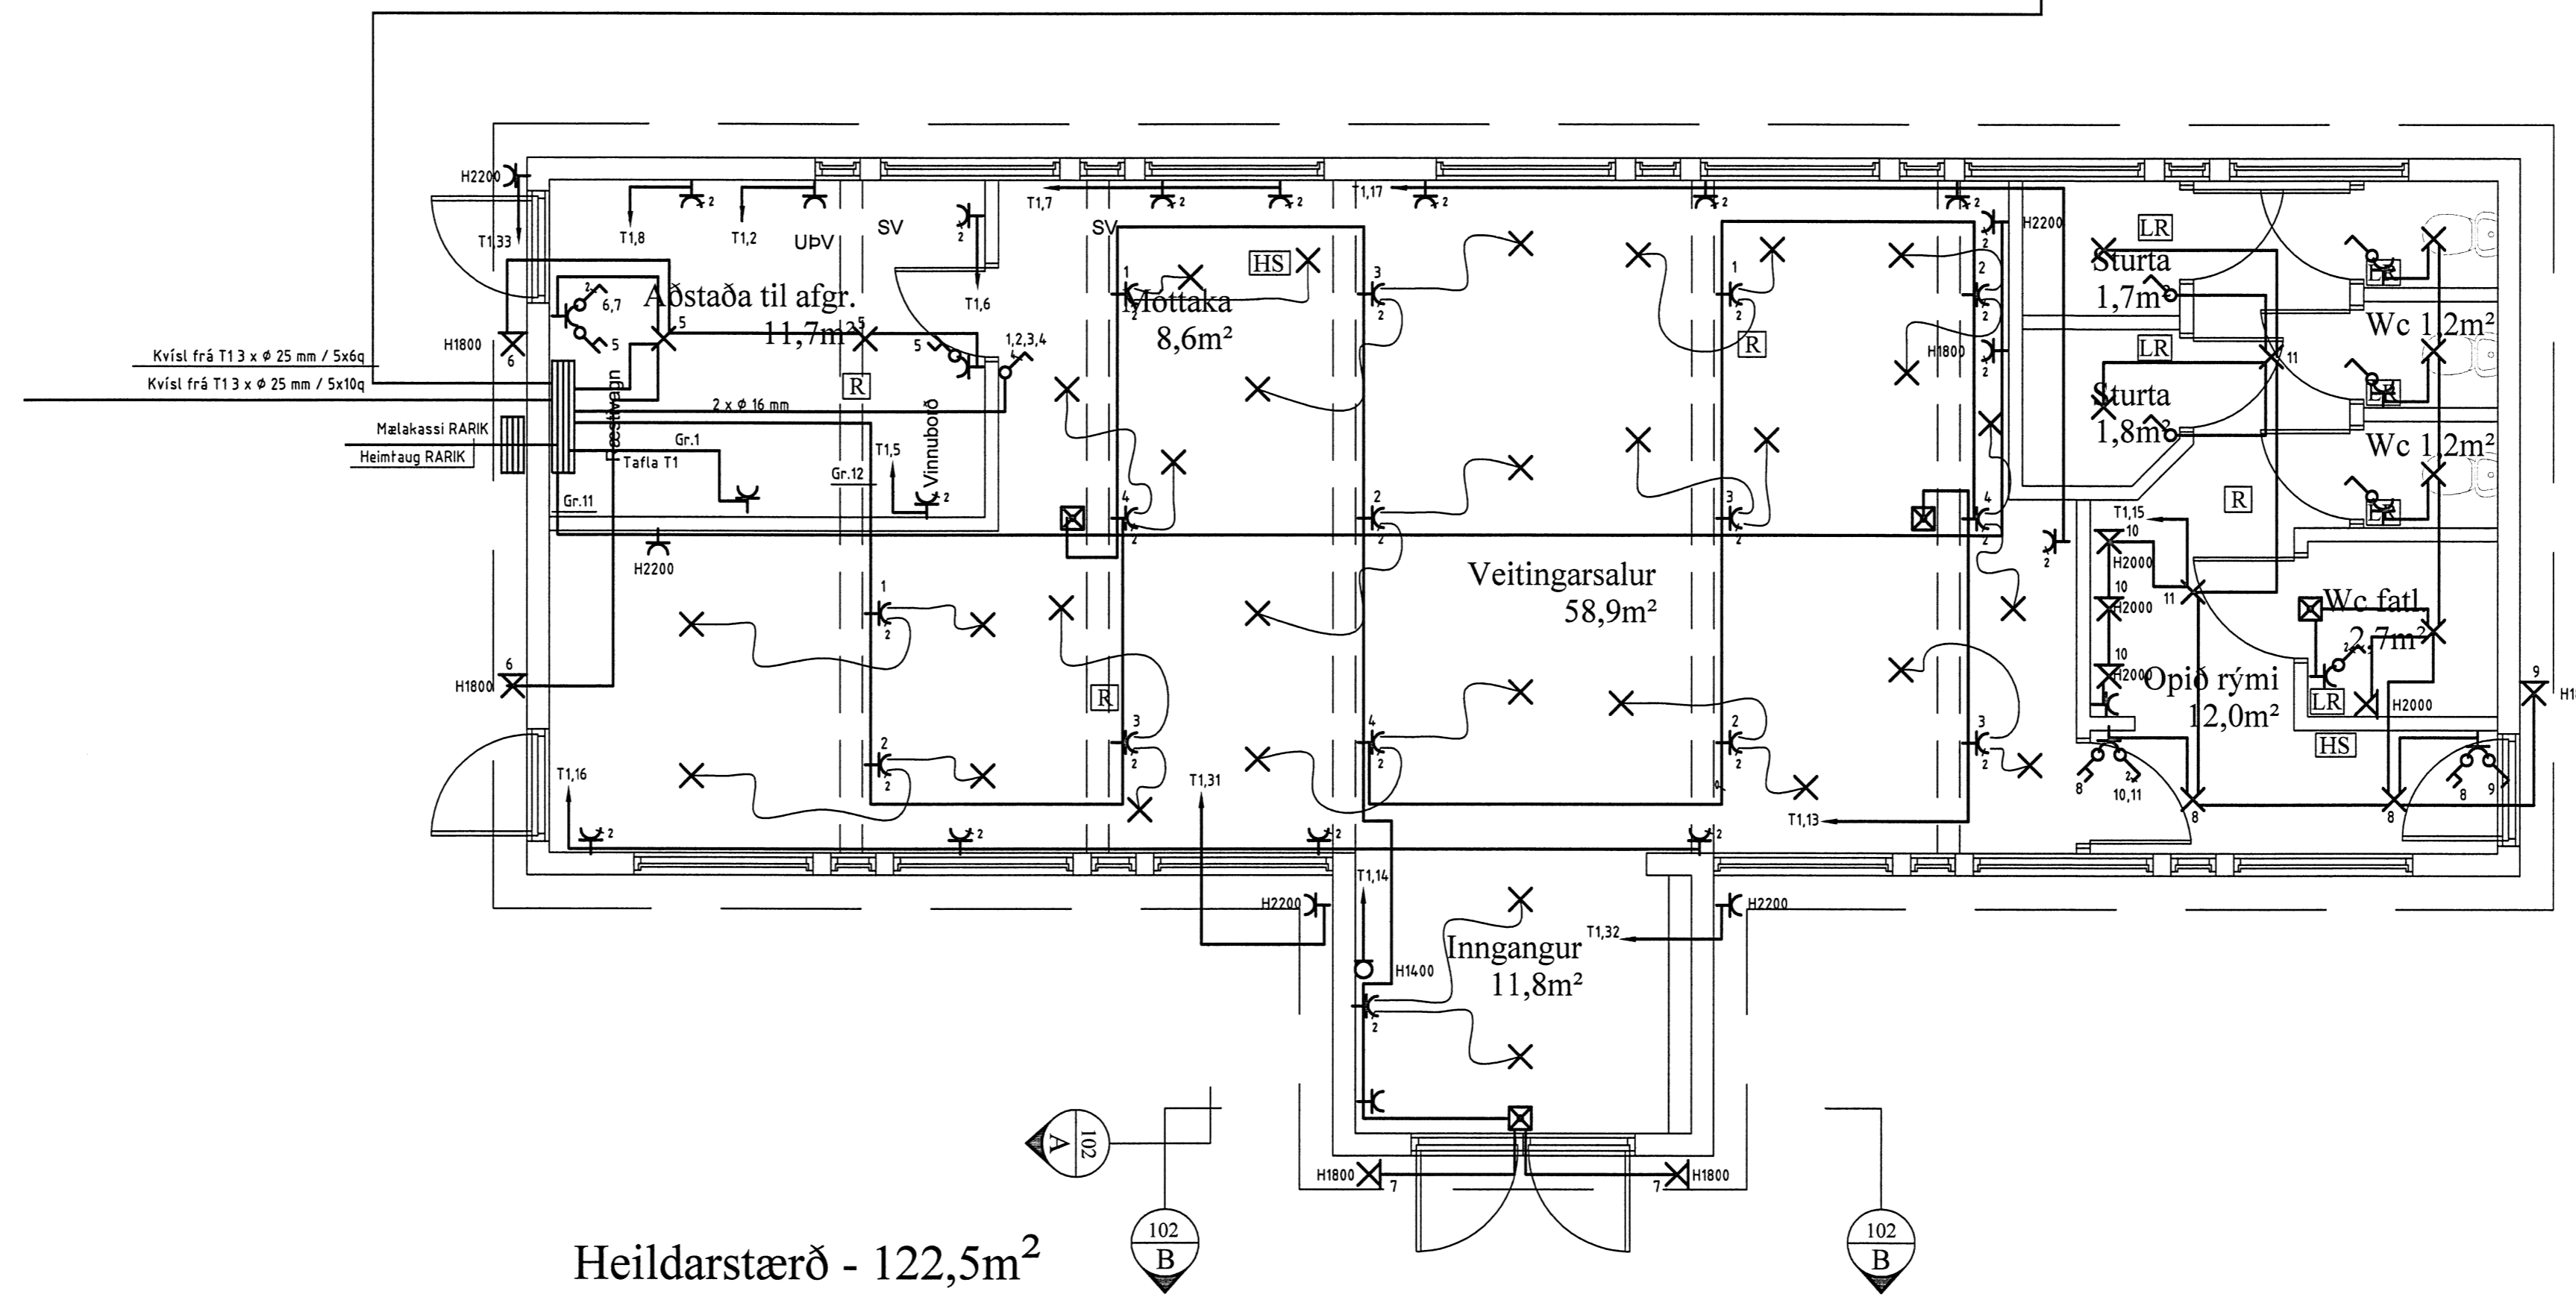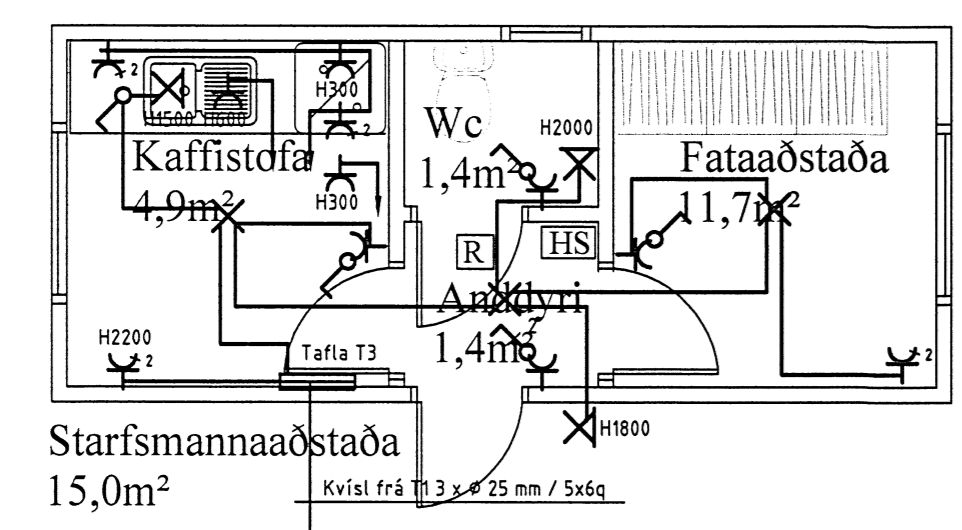

Heildarstærð - 122,5m<sup>2</sup>

VERKHEITI:

Gistiheimili

Skjól


Biskupstungum

VERKHLUTI:

Lágspennulagnir og smá-

spennulagnir veitingasal

Mkv: 1:50

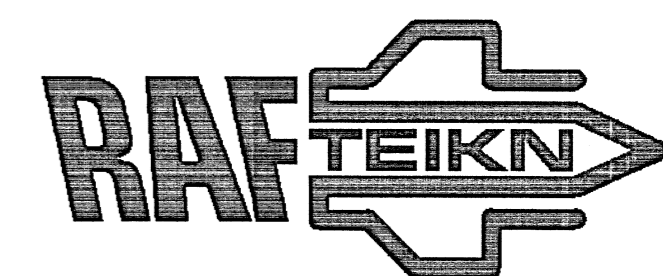

RAFLAGNATEIKNINGAR

DÓR STEFÁNSSON RAFMAGNSIÐNFRÆÐINGUR

EYRAVEGI 32 SELFOSSI SÍMAR 482 3480 & 897 8718

NETFANG: raffteikn@gmail.com FAX 482 3366

ÚTPRENTAD: 21.4.2014 23:11:02

SÍÐAST VISTAD: 21.4.2014 23:10:42

TÖLVUNAFN: RafLögn-1814.dwg

SLÓÐ: C:\Verk\Skjól

VERKNÚMUR

BLAD

1814-2014-005

2 af 6

DAGSETNING: 3 apríl 2014