


SNIDDEILI Í ÚTVEGG
1:5

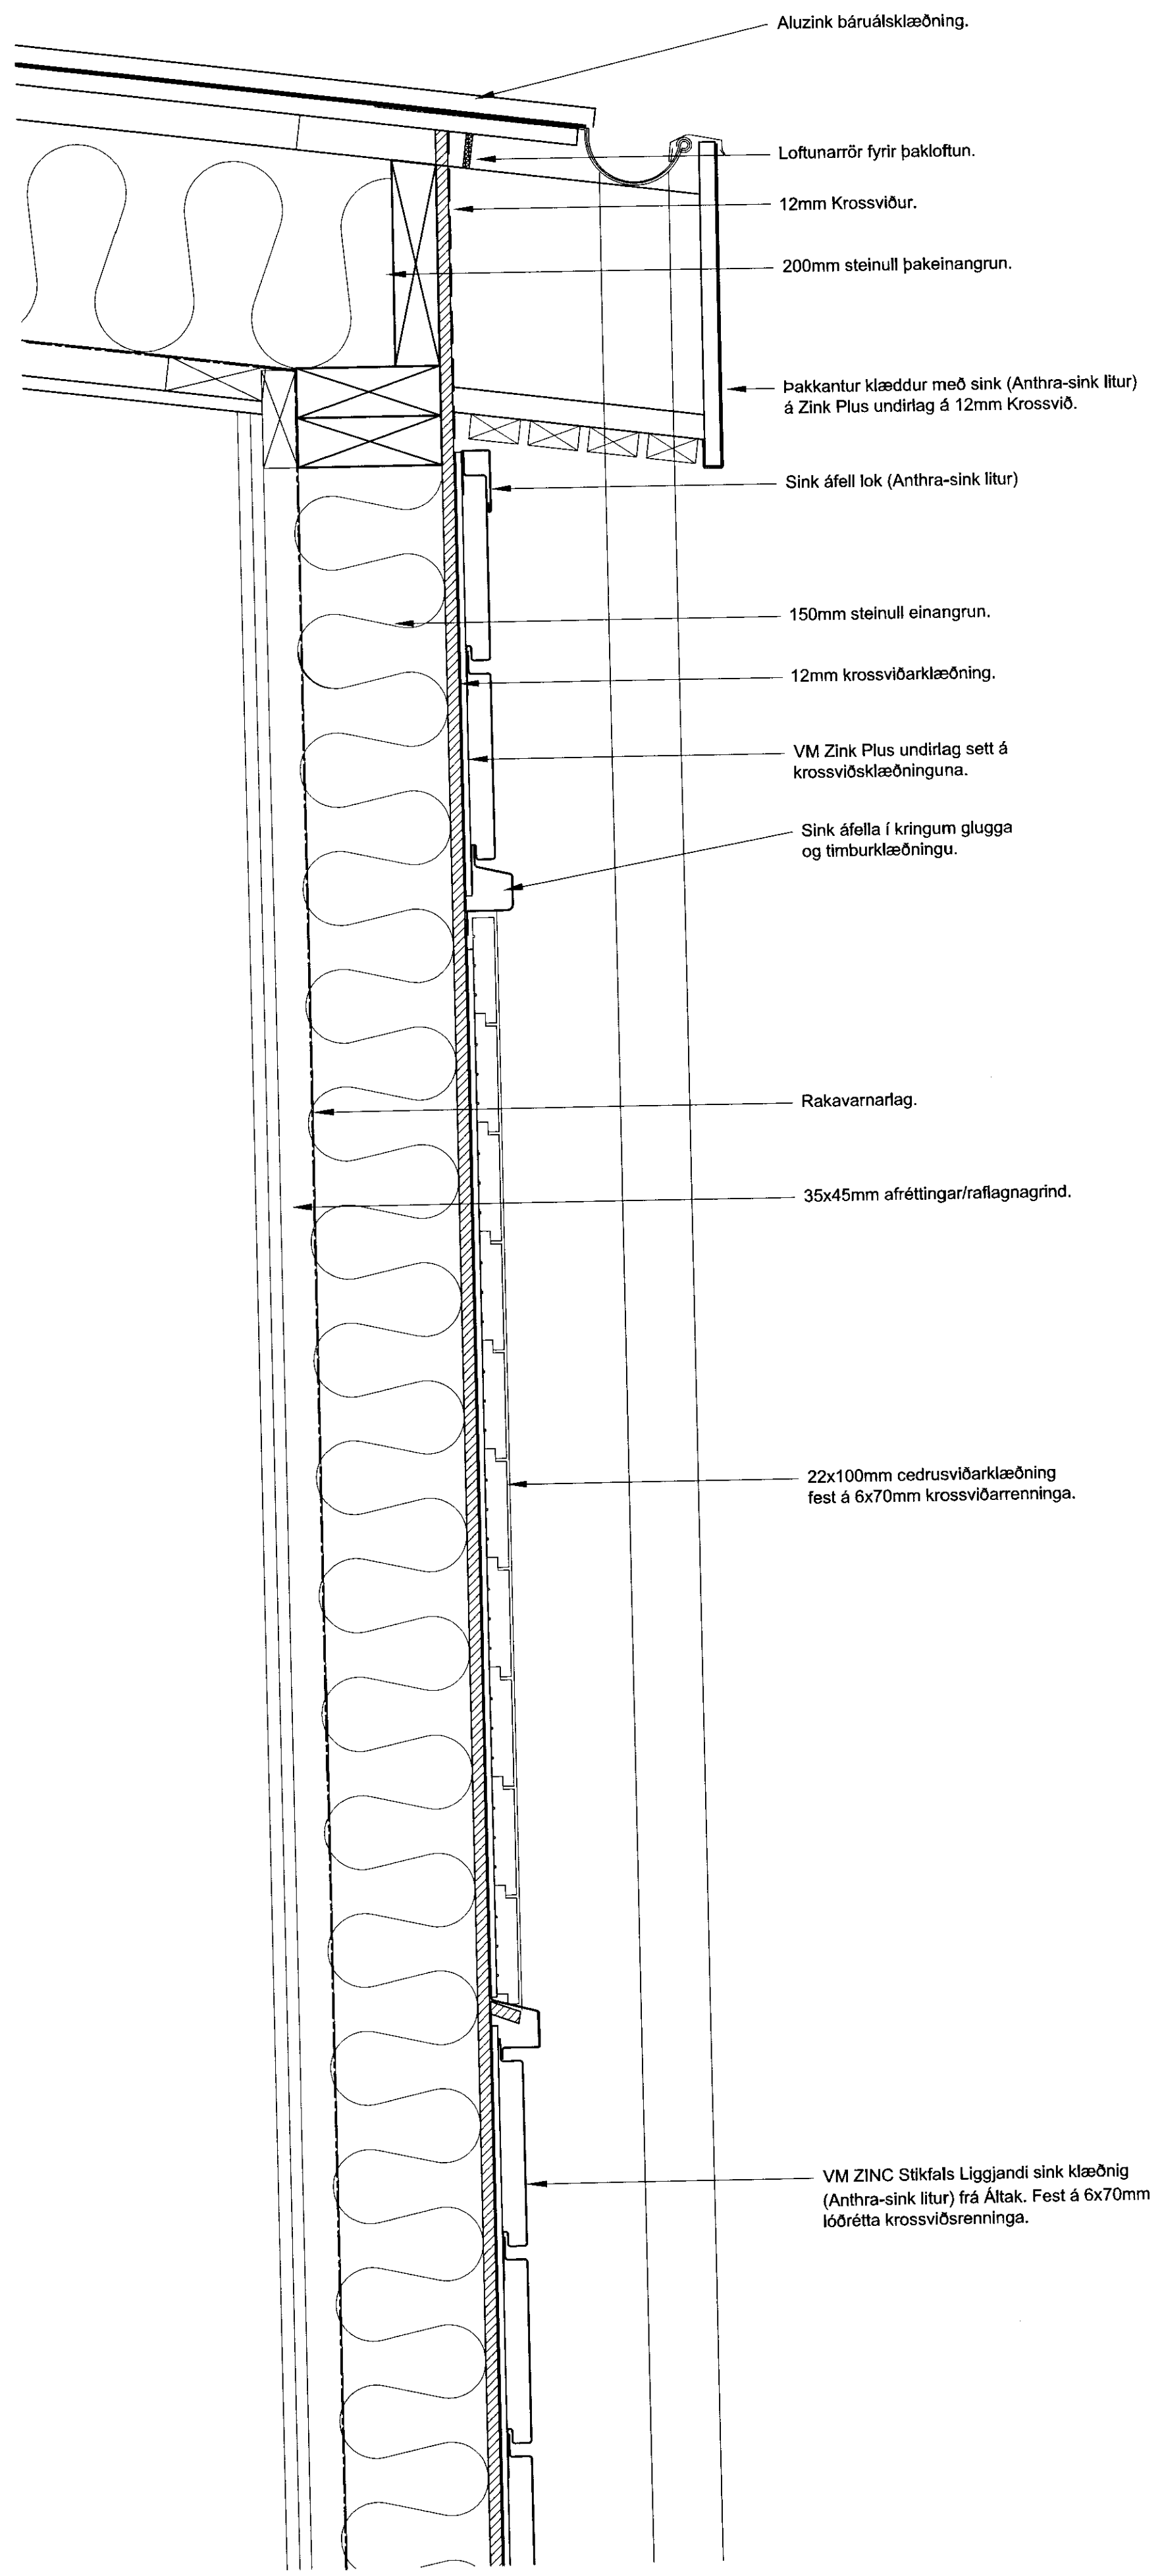

SNIDDEILI Í ÚTVEGG
1:5

BREYTT			
1)			
HEIT VENJUS:			
SKYGGNISVEGUR 16			
BLÁSKÓGARBYGGÐ			
HEIT TÆKNINGAR:			
VEGGDEILI			
DAGI:	01.02.08	HAVERI:	JL, KÁ
TEKNI:		TEKNI:	JEL
VERUR:		SKALA:	1:5
ALARK		arkitektar ehf.	
DALVEG 18 201 KOFNINGUR SÍMI: 534 0800 FAX: 534 8818 VTSÍMI: 183-2408 www.alark.is		A201	