


MÓTTEKID
 30 SEPT. 2008
 Byggingafróunir úppsv. Ámennystu og Fíðahr.

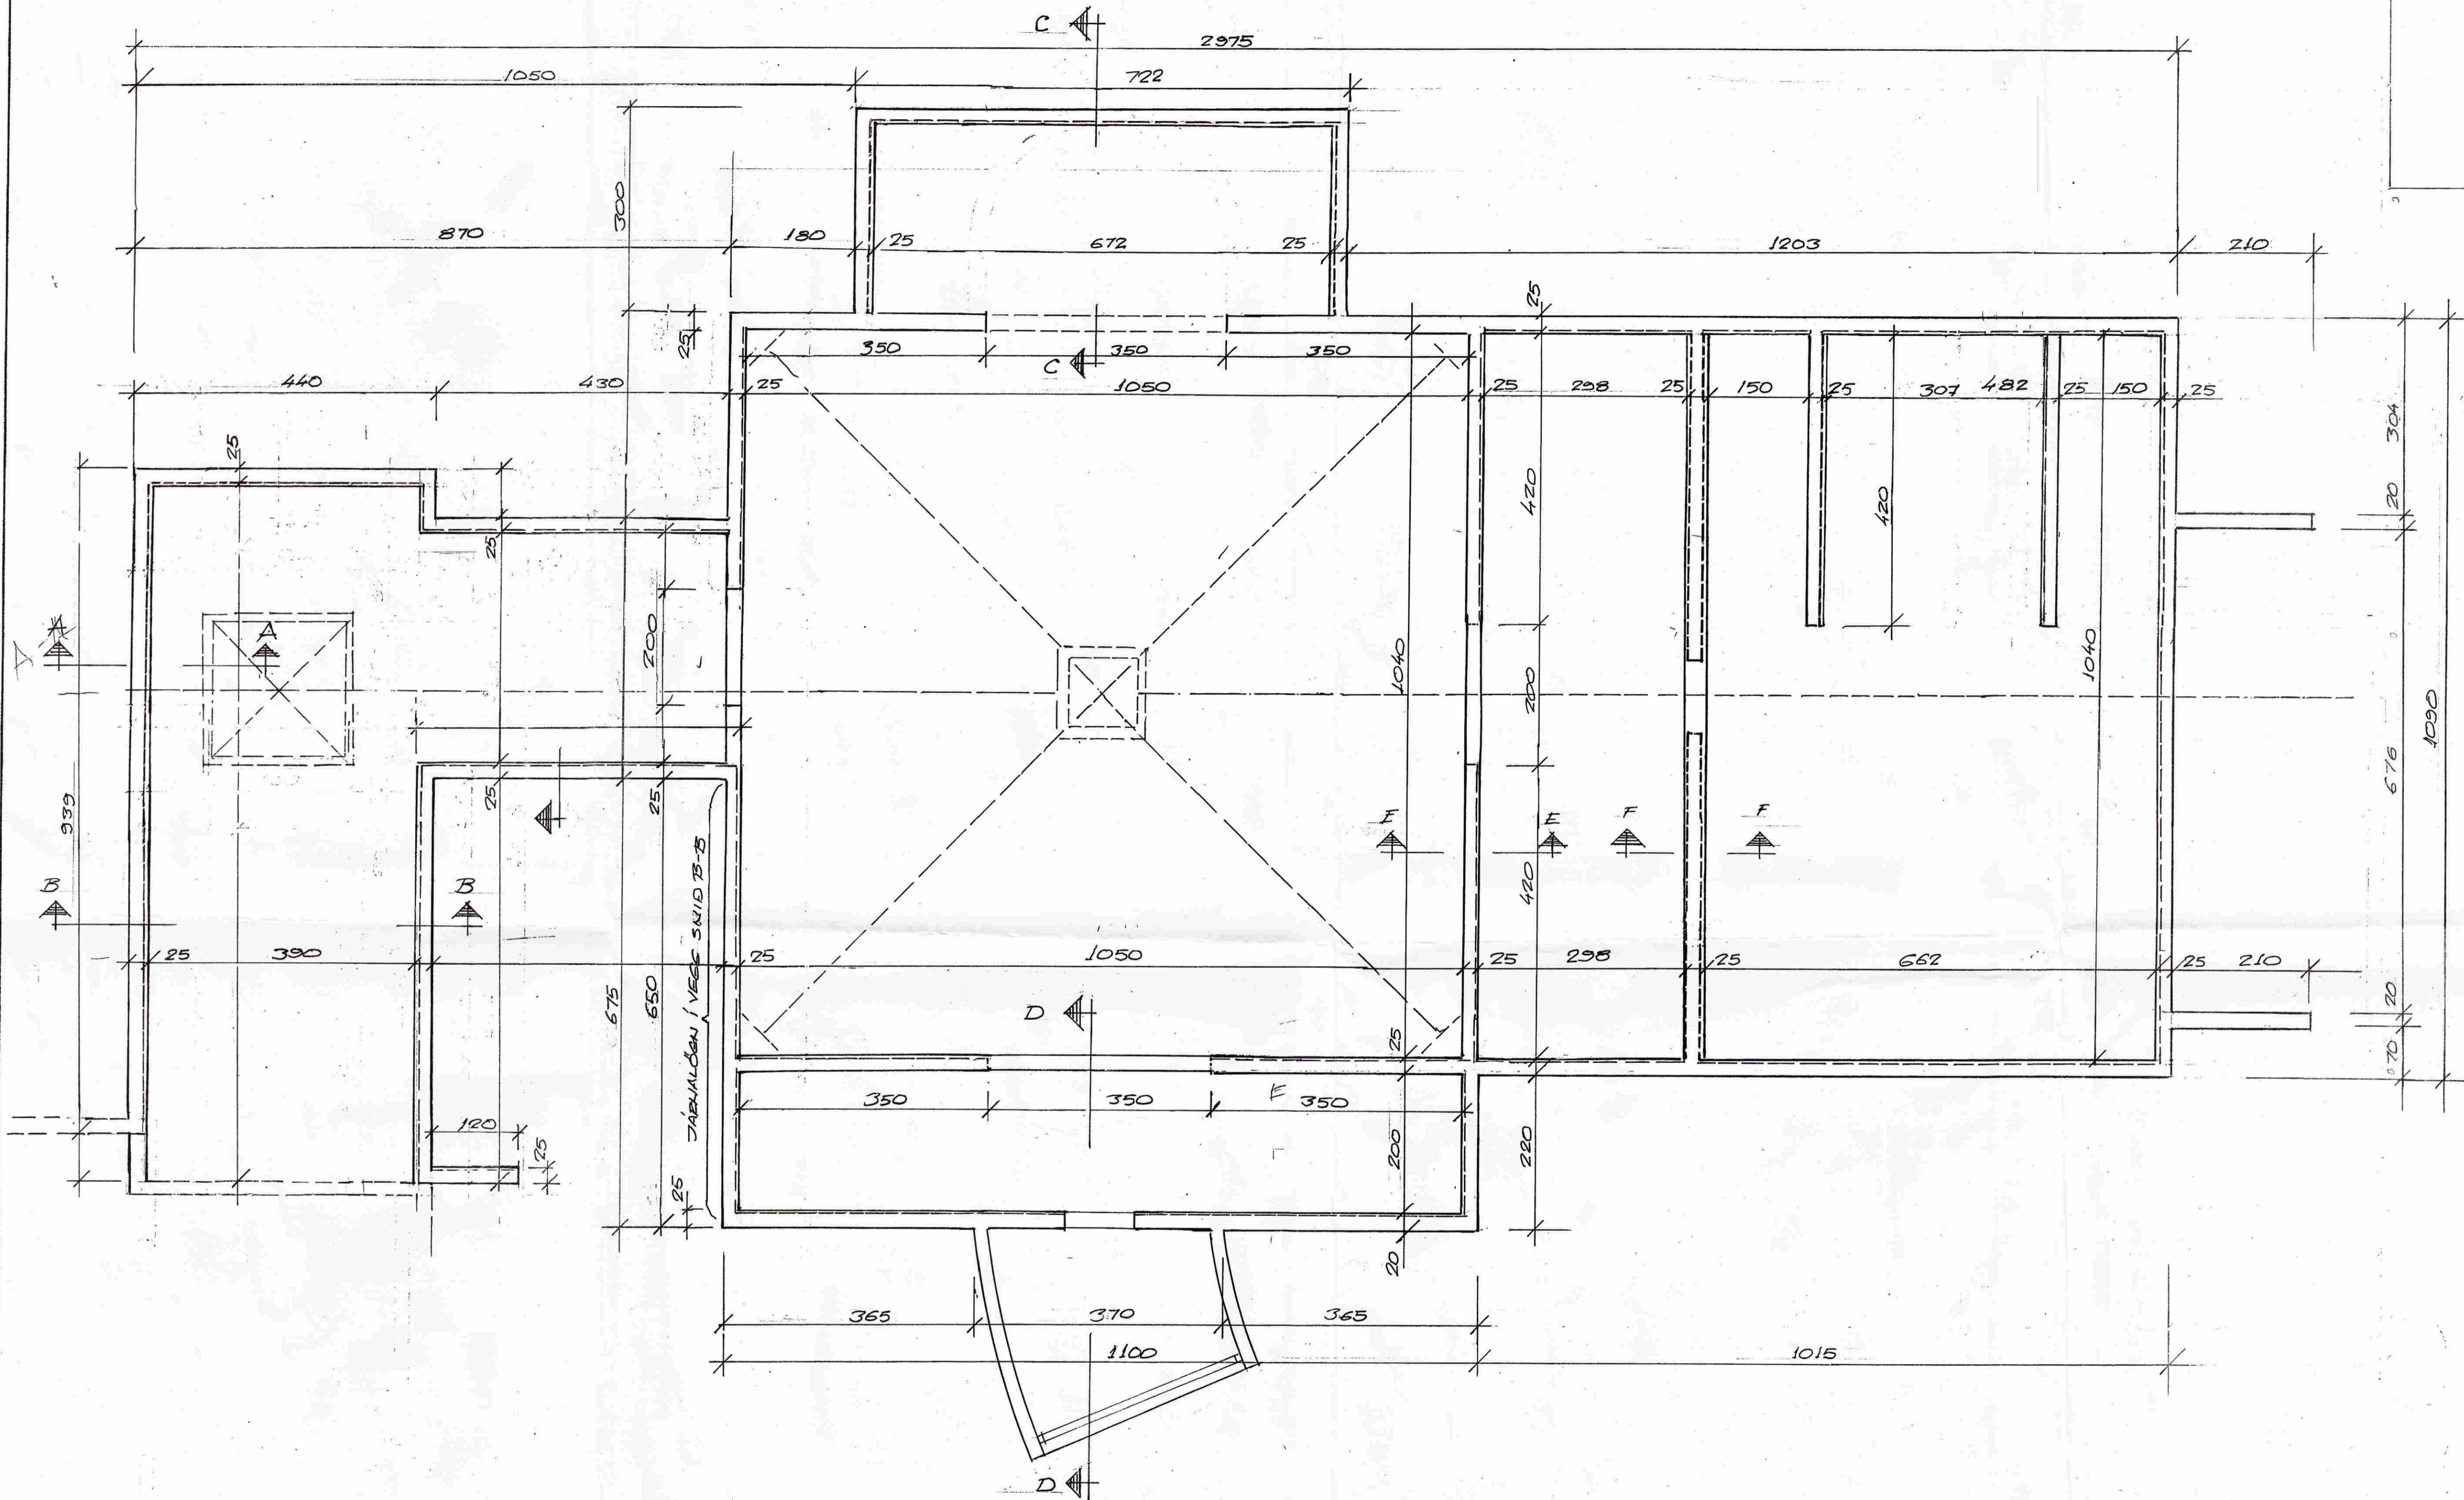

STEYPA S 250
 STÁL E5 40
 UNDIRSTADDA ER KLÖP

		TÆKNIPJÓNUSTAN SF Lágmúla 5 - 108 Reykjavík s. 591 3844 fax 581 4740 e-mail tth @ tth.is		Hinná: SED Dags: 12.09.08 Teikn: SKO Yfirforið: Kvarði: 1:50	
		VÖRÐUAS 7 ÚTHLIÐ UNDIRSTADUR		Blað: 1 Af: 1	
Br.	Dags.	Breyting	220140-3429		