


*Gefu þessi*

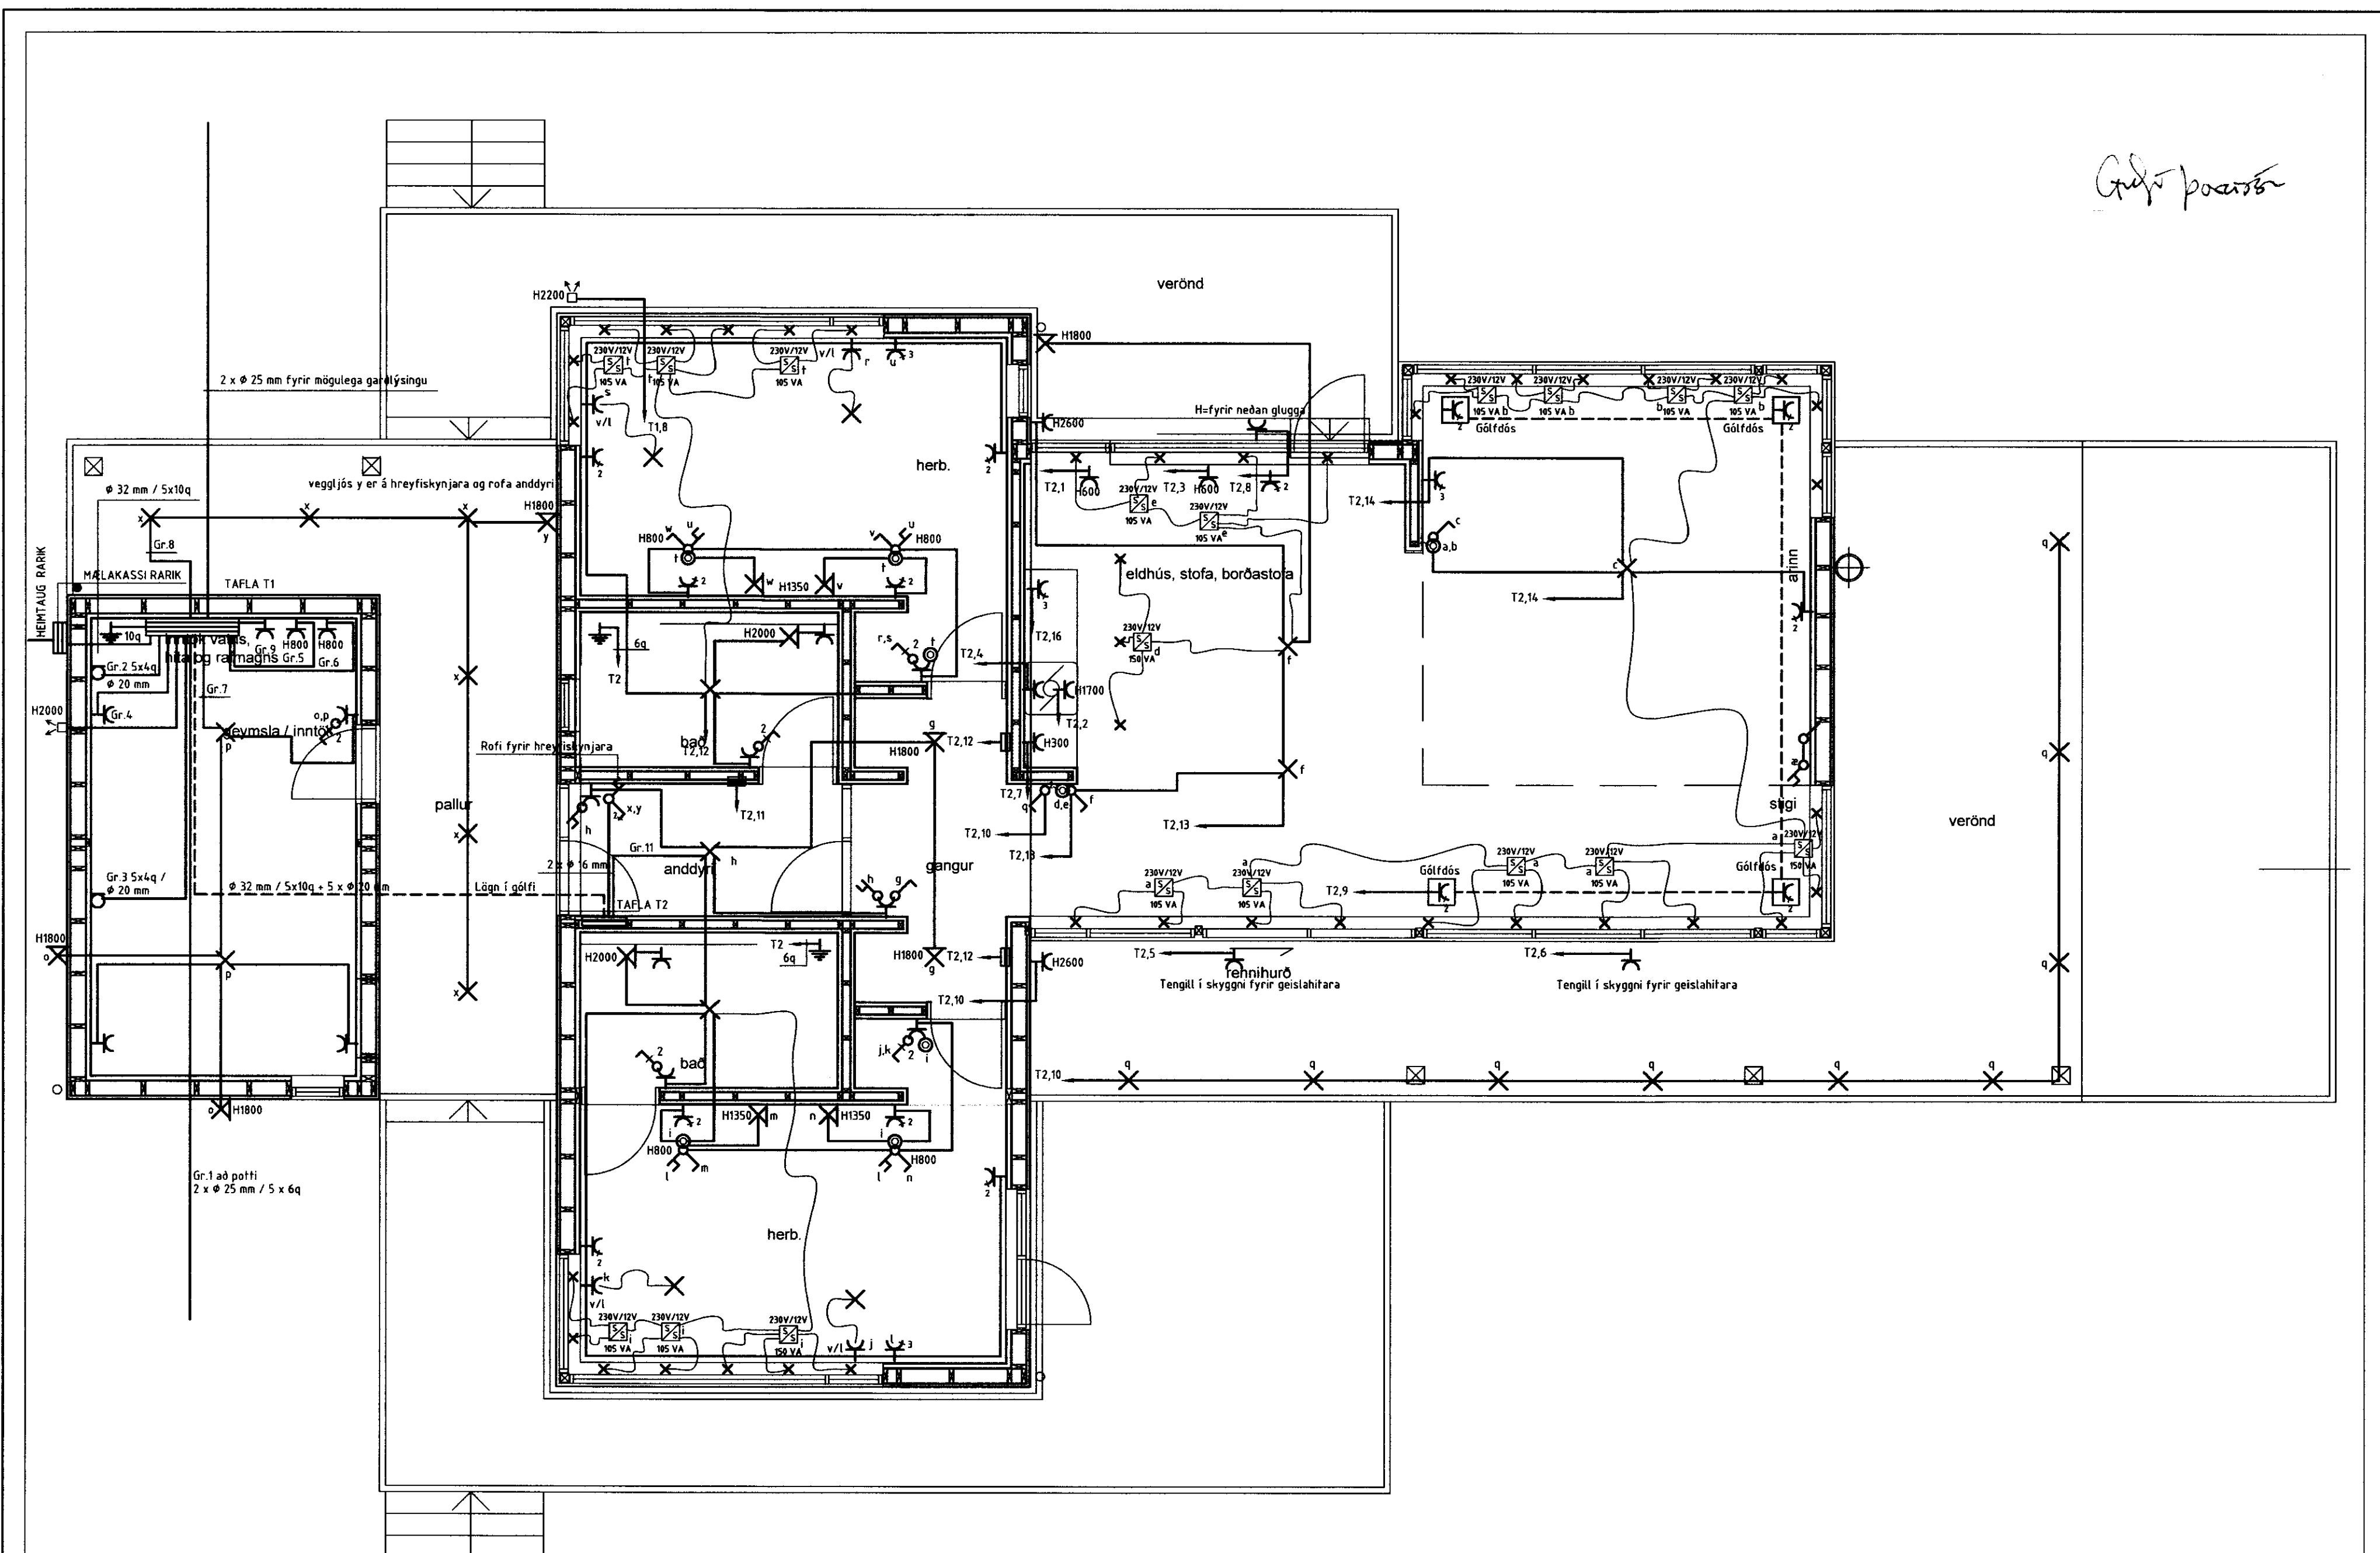

RAFLAGNATEIKNINGAR  
 DÓR STEFÁNSSON RAFMAGNSIDNFRÆÐINGUR  
 EYRAVEGI 32 SELFOSSI SÍMAR 482 3480 & 897 8718  
 NETFANG: rafteikn@selfossi.is FAX 482 3366



SLÖÐ	D:\VERK\SUMARHUS\VESTUREY 3			TÖLVUNAFN	PLOTT DAGSETNING
TEIKNAD	Dór	ÚTG	KENNITALA	Dór Stefánsson, Rafteikn 16.5.2009 17:33Rafteikn-1467.dwg	
YFIRF	Dór	DAGS	04.09	211261-3749	
DAGS	Apríl '09	NAFN	Dór	SAMPYKKT	

VERKHETIL  
**Vesturey 3, Útey Laugardal**  
 VERKLOUTL  
**Lágspennulagnir**

KVARDI 1:50	ÚTPRENTAD: 25.5.2009 21:42:00
BLAD 3 af 5	SÍÐAST VISTAD: 25.5.2009 20:33:58
VERKNUMER: 1467-2009-003	