





suður

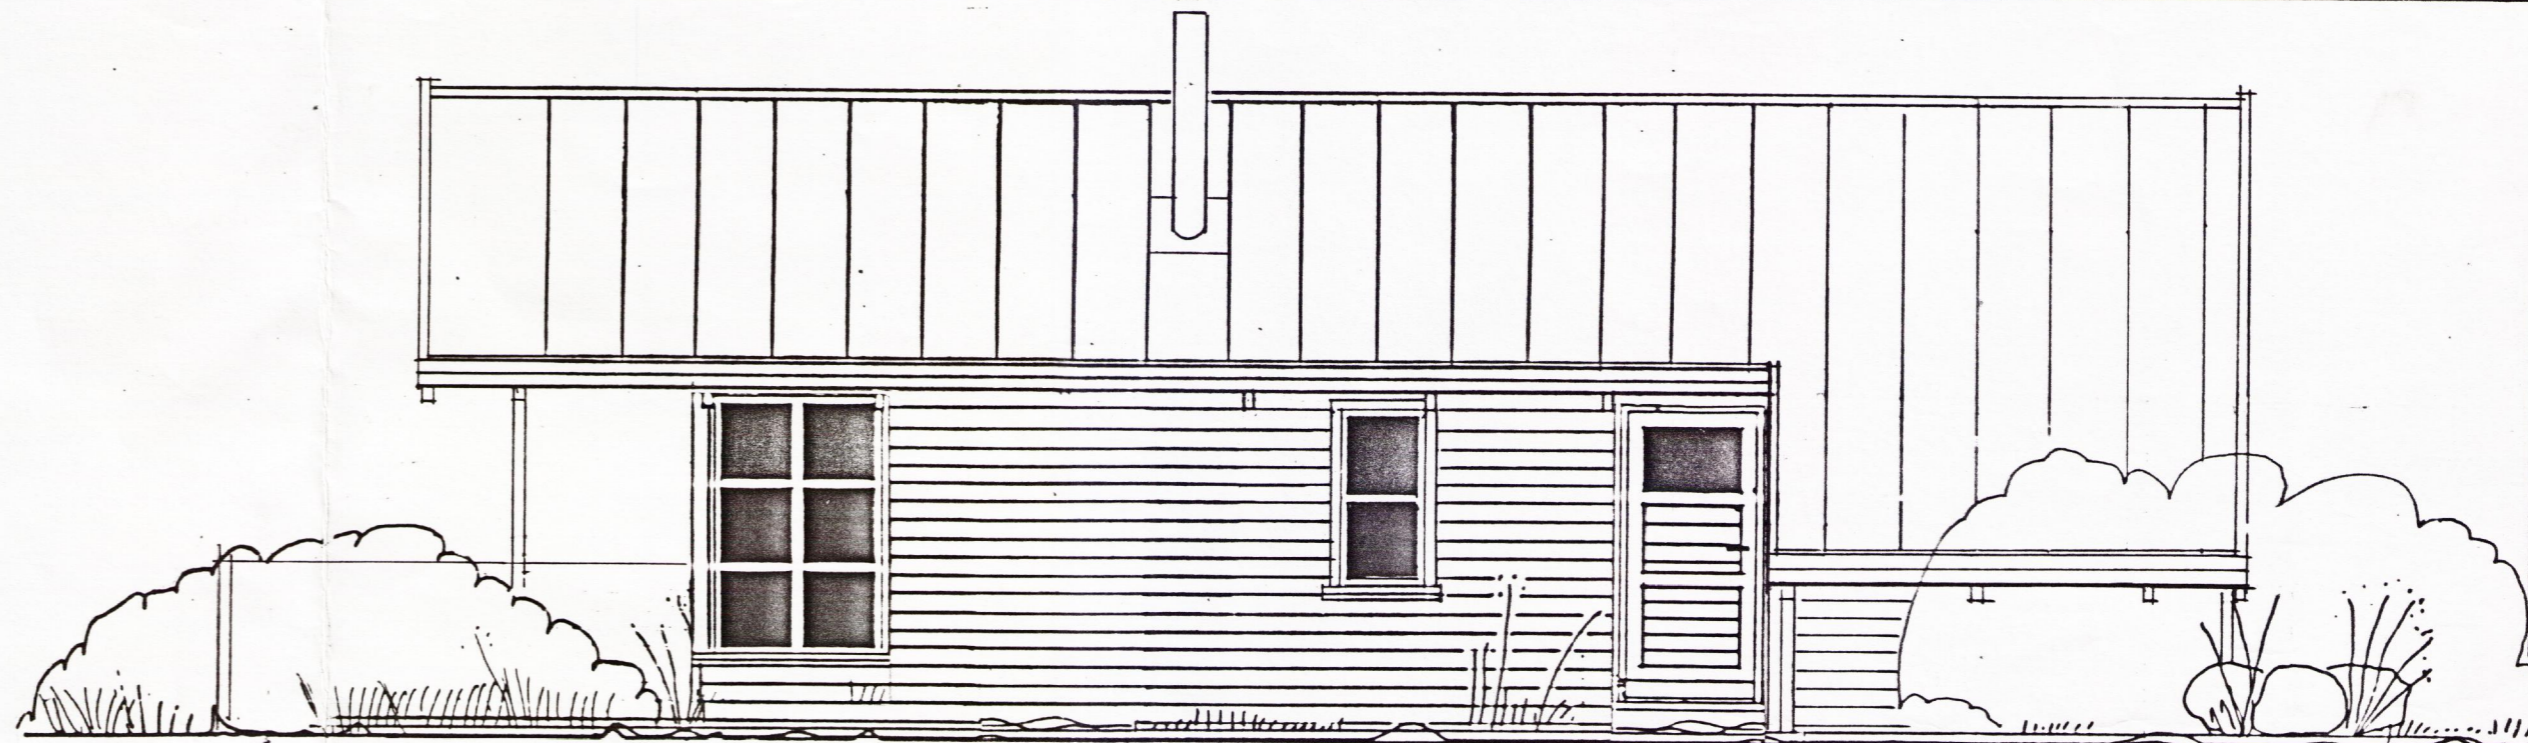

austur

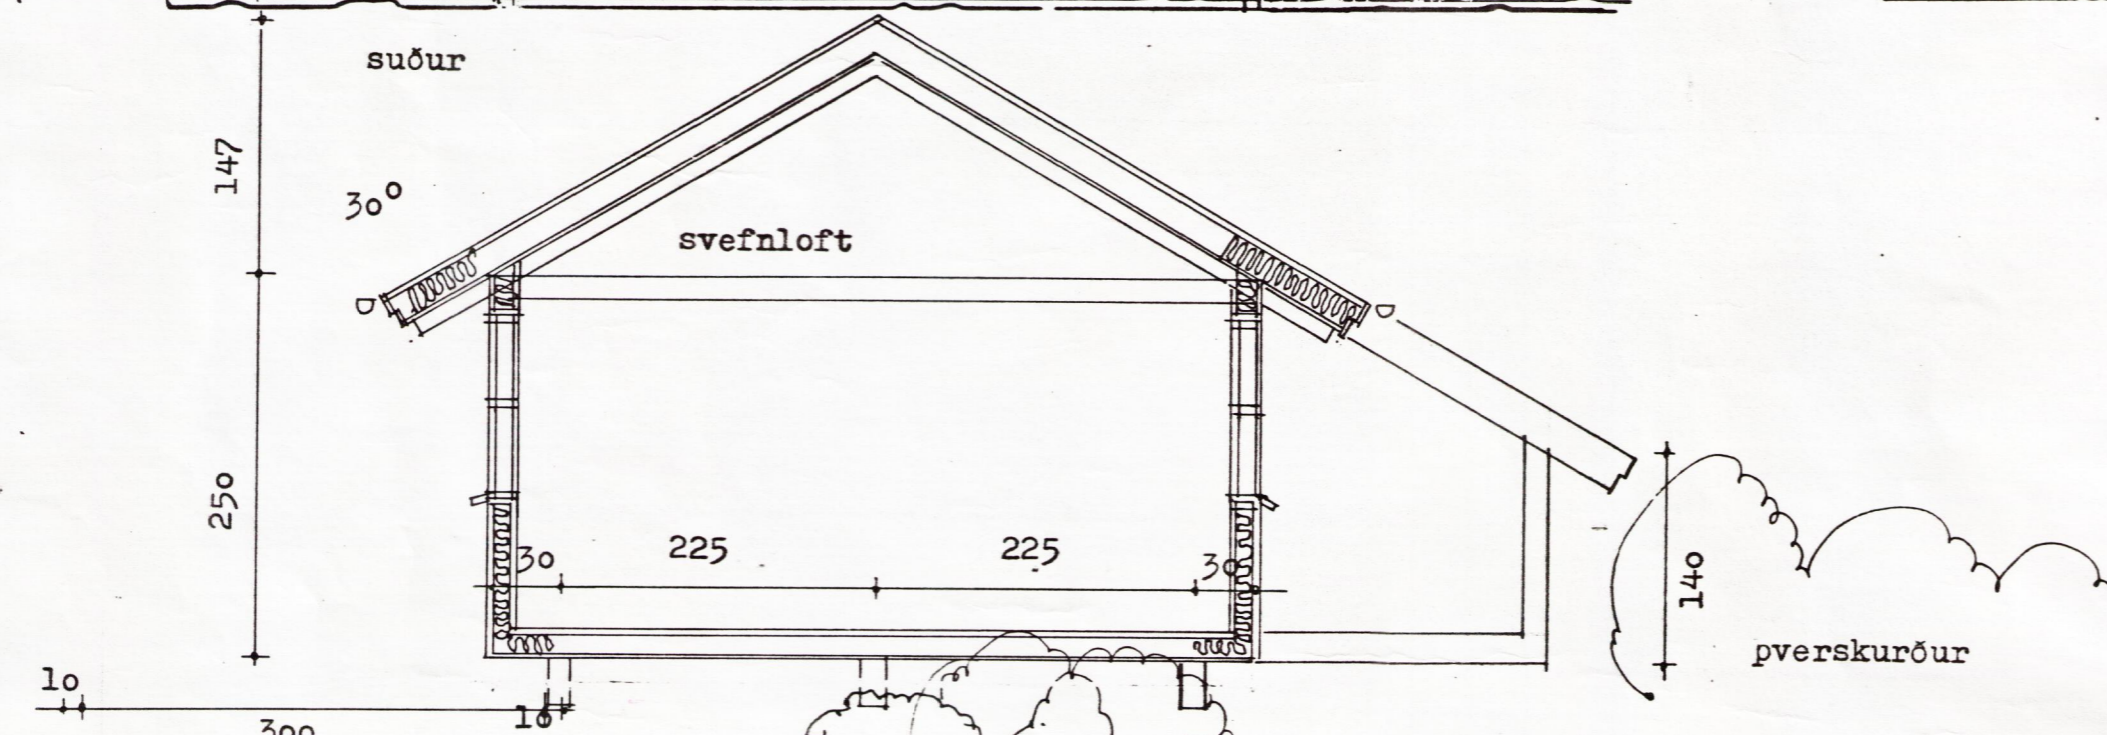

pverskurður

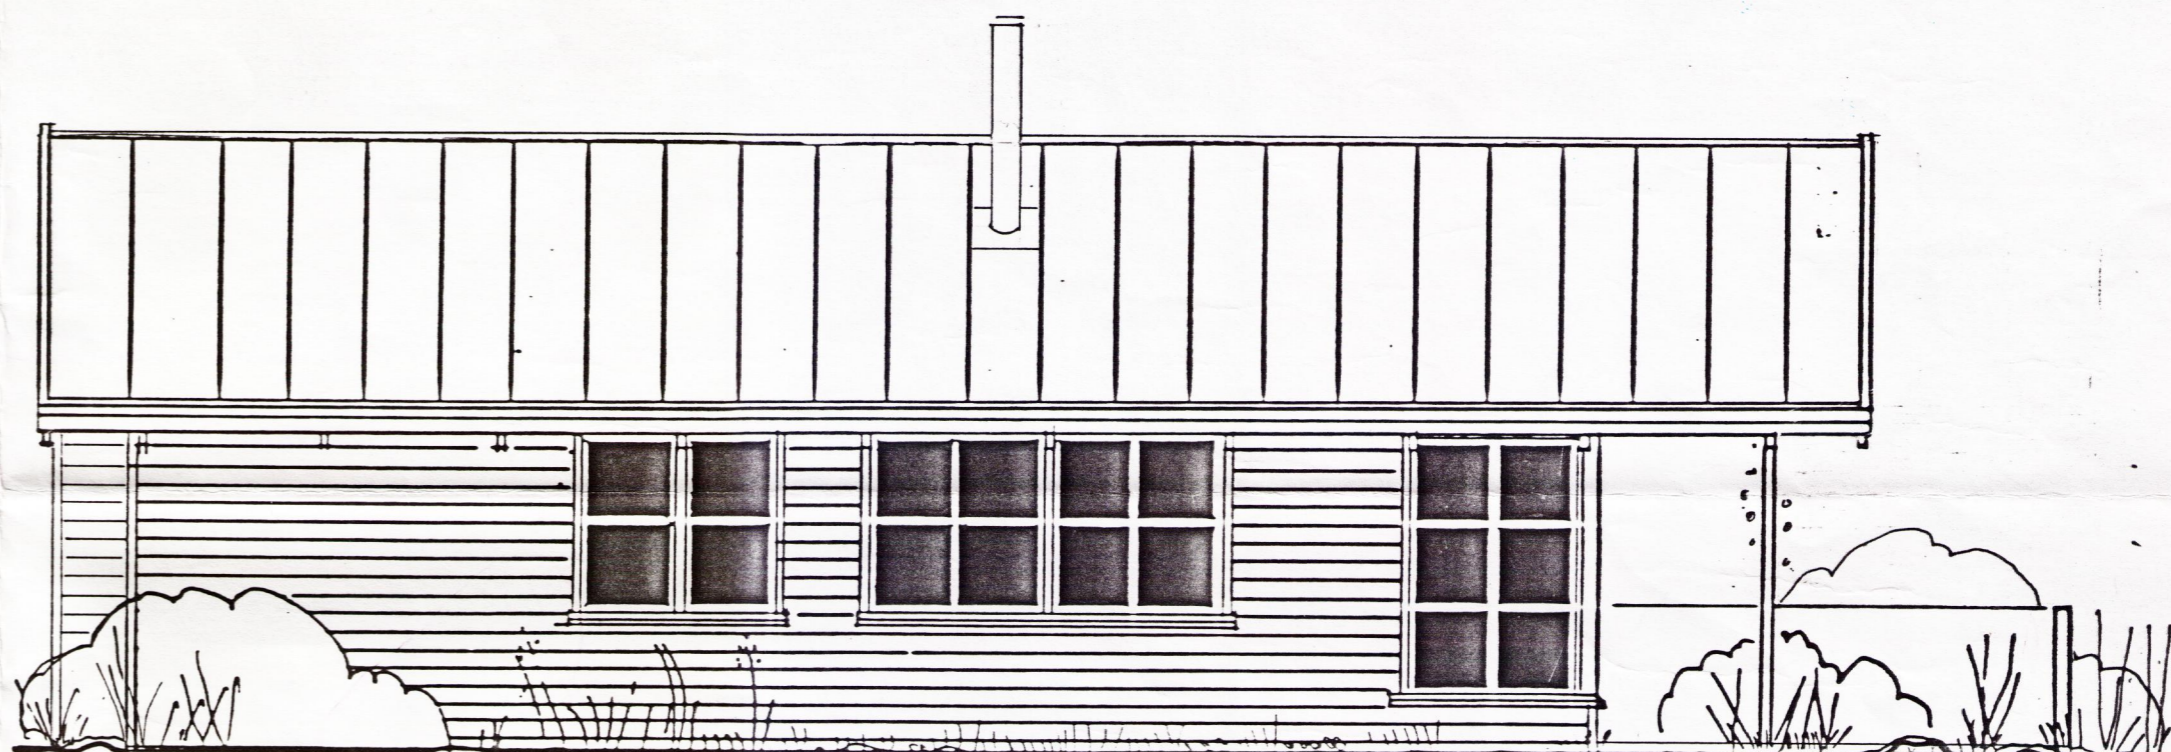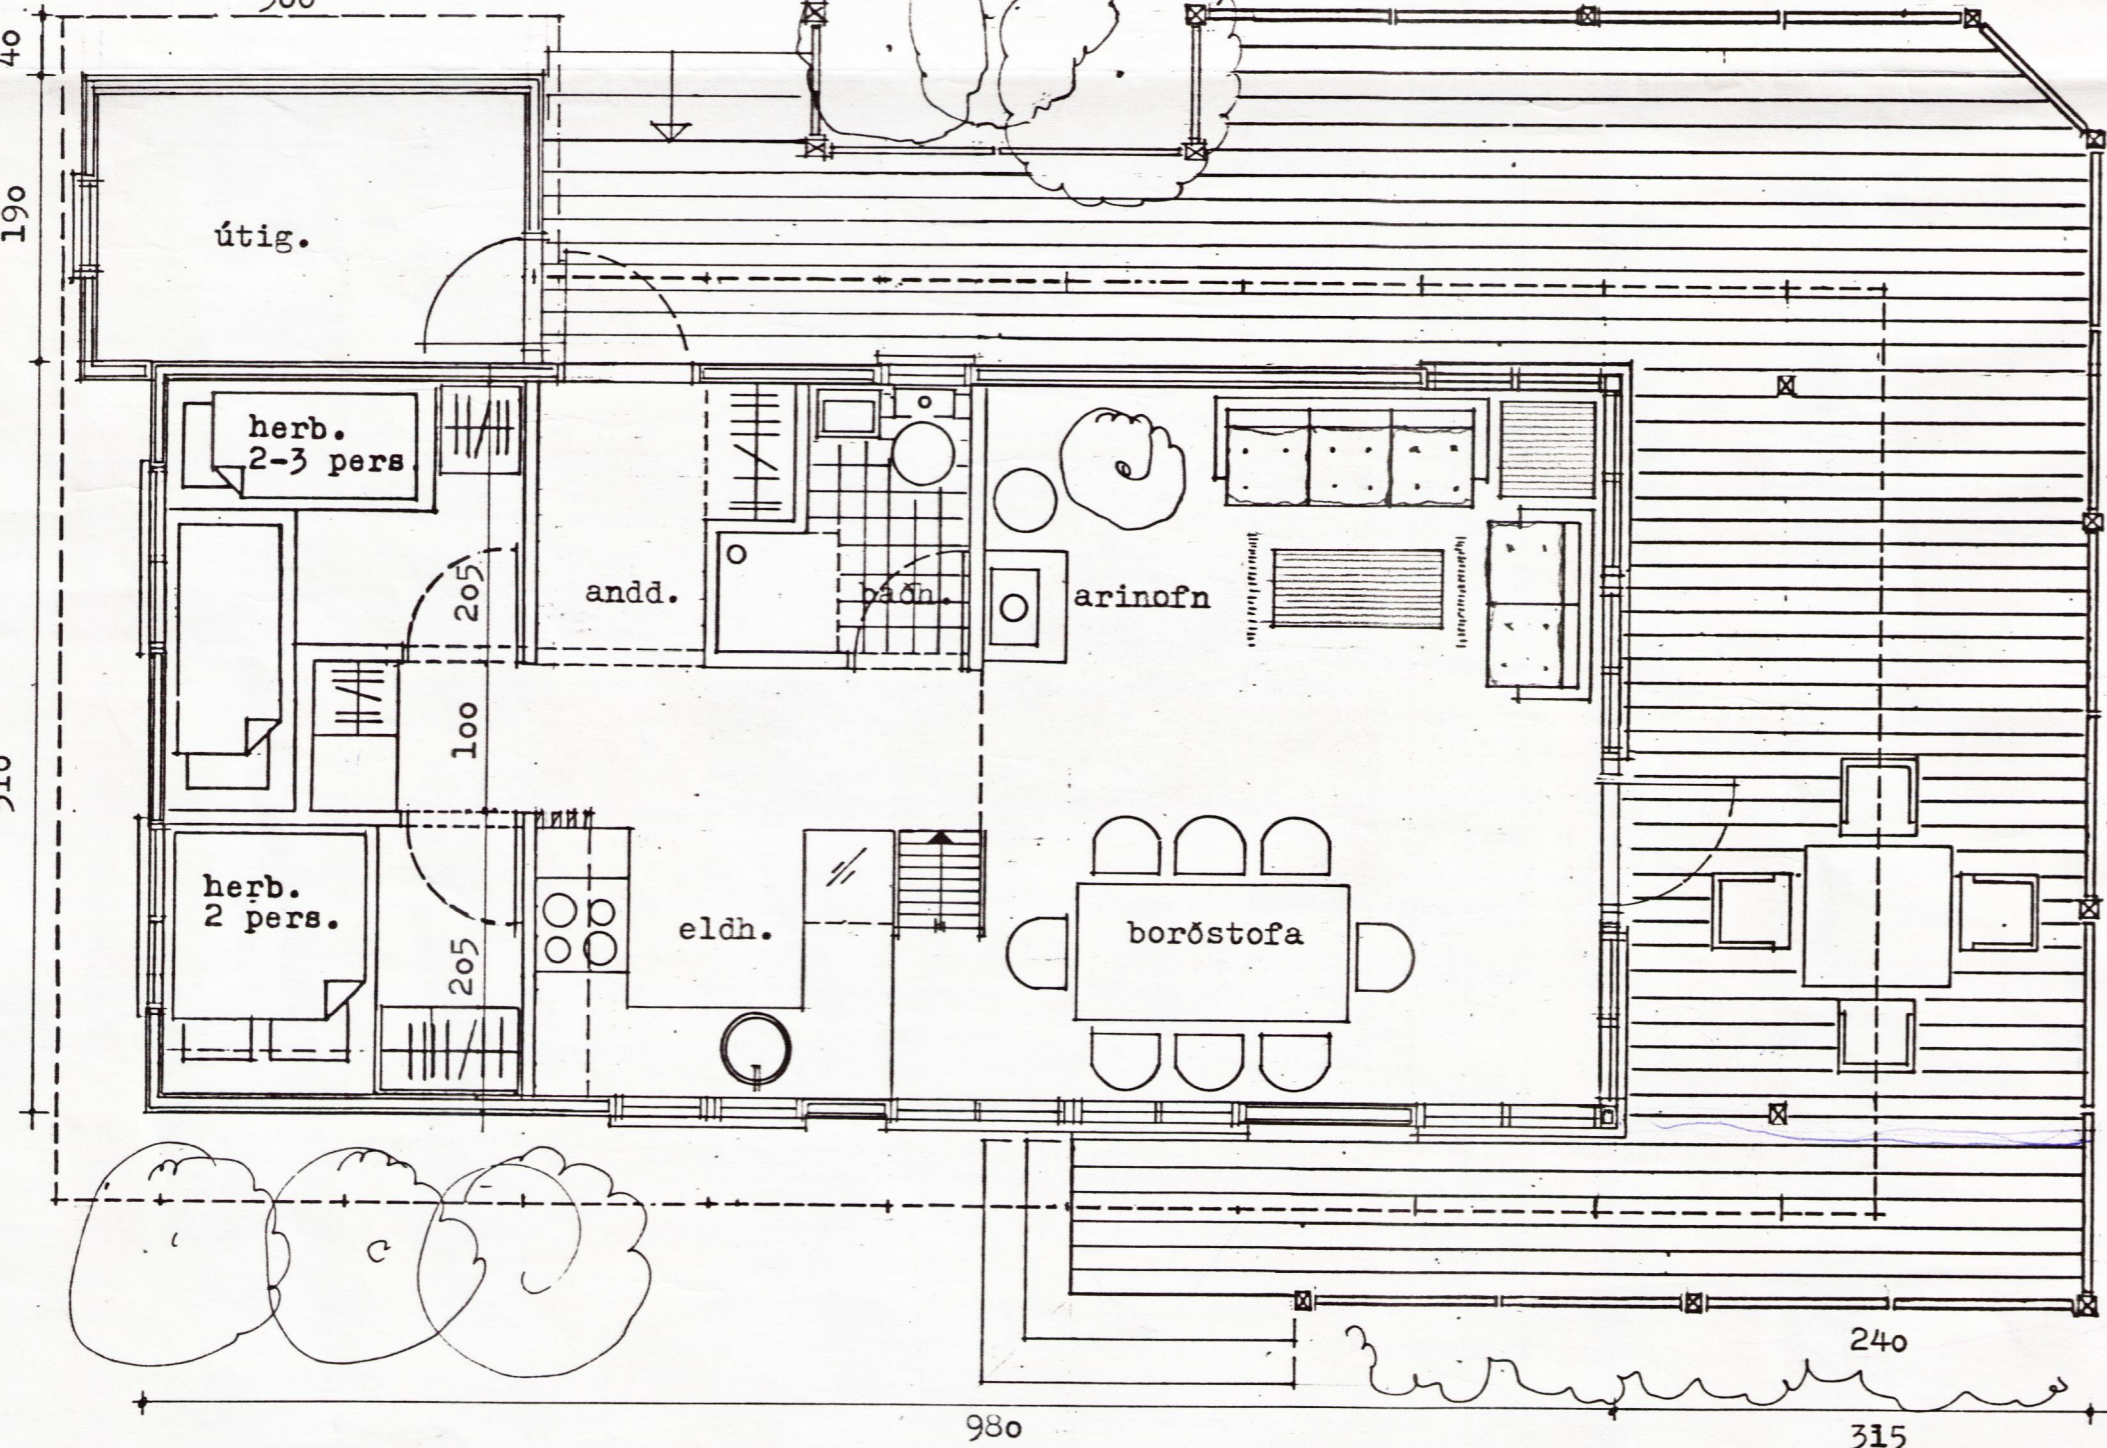


vestur

STÆRDIR brúttó

húsið.....	50.0 m ²	217.0 m ³
útig.....	5.7 m ²	11.0 m ³
samtals.....	57.7 m ²	228.0 m ³



Handwritten signature: Hilmar Þorsteinsson

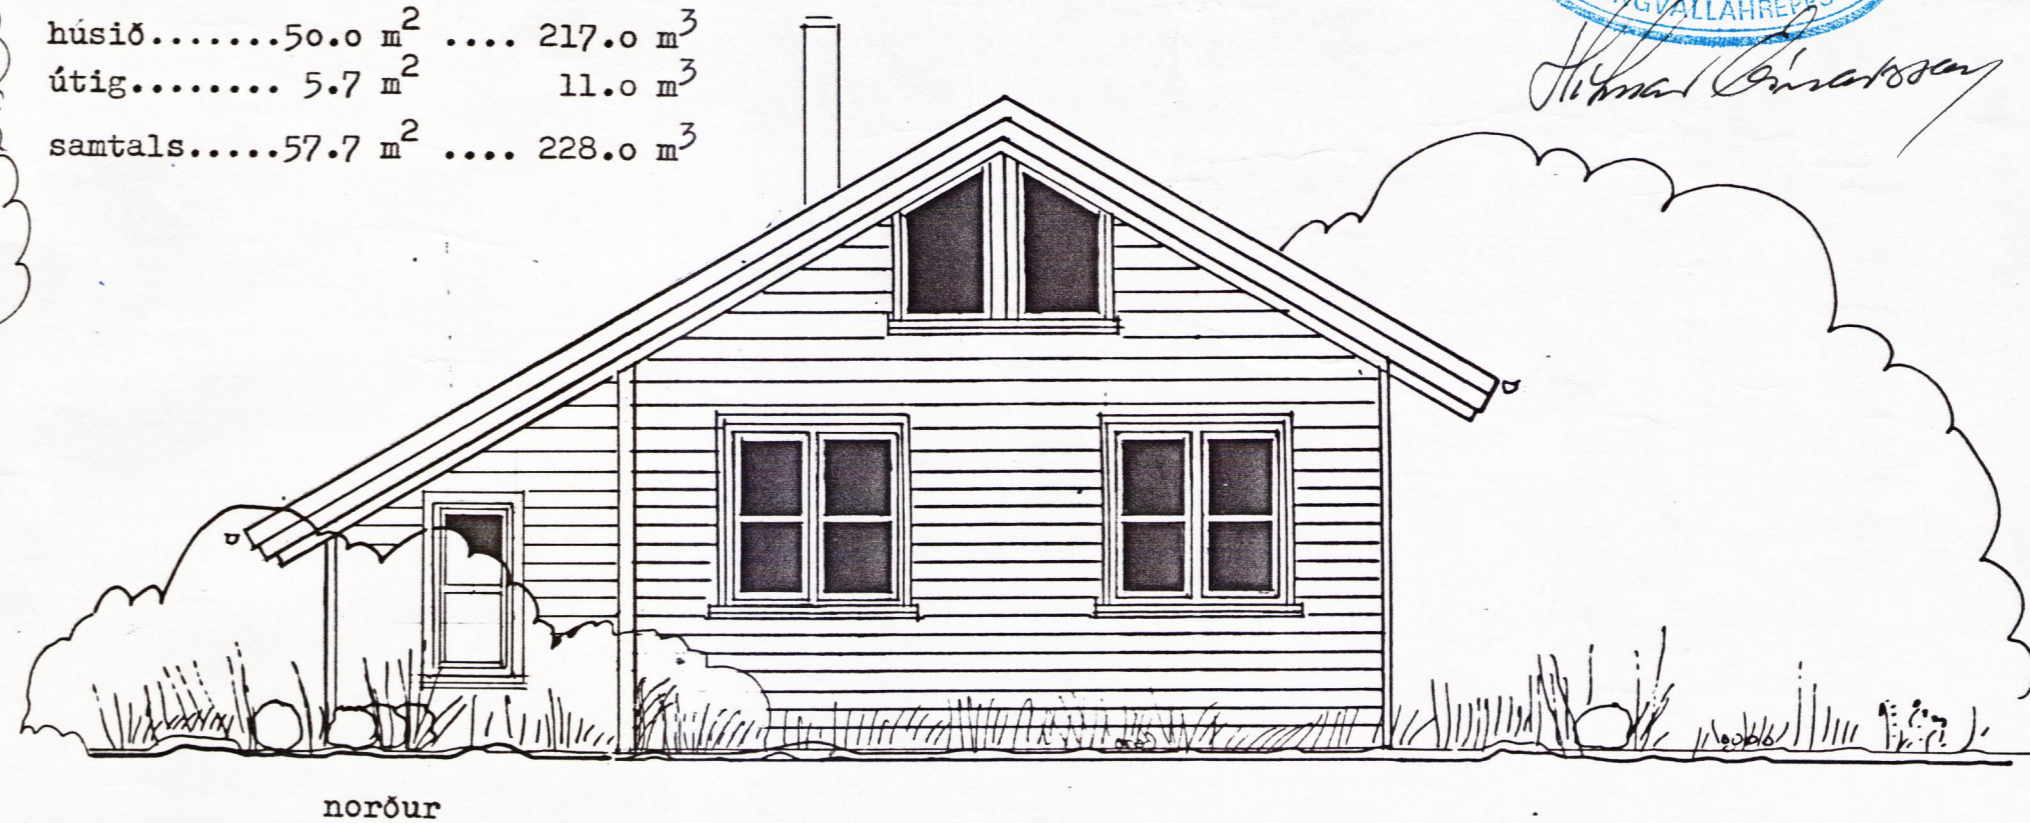

norður

Handwritten signature: Einn Bragason