




Stálfesting SF1 Mkv. 1:5  
 Samtals 18 stk

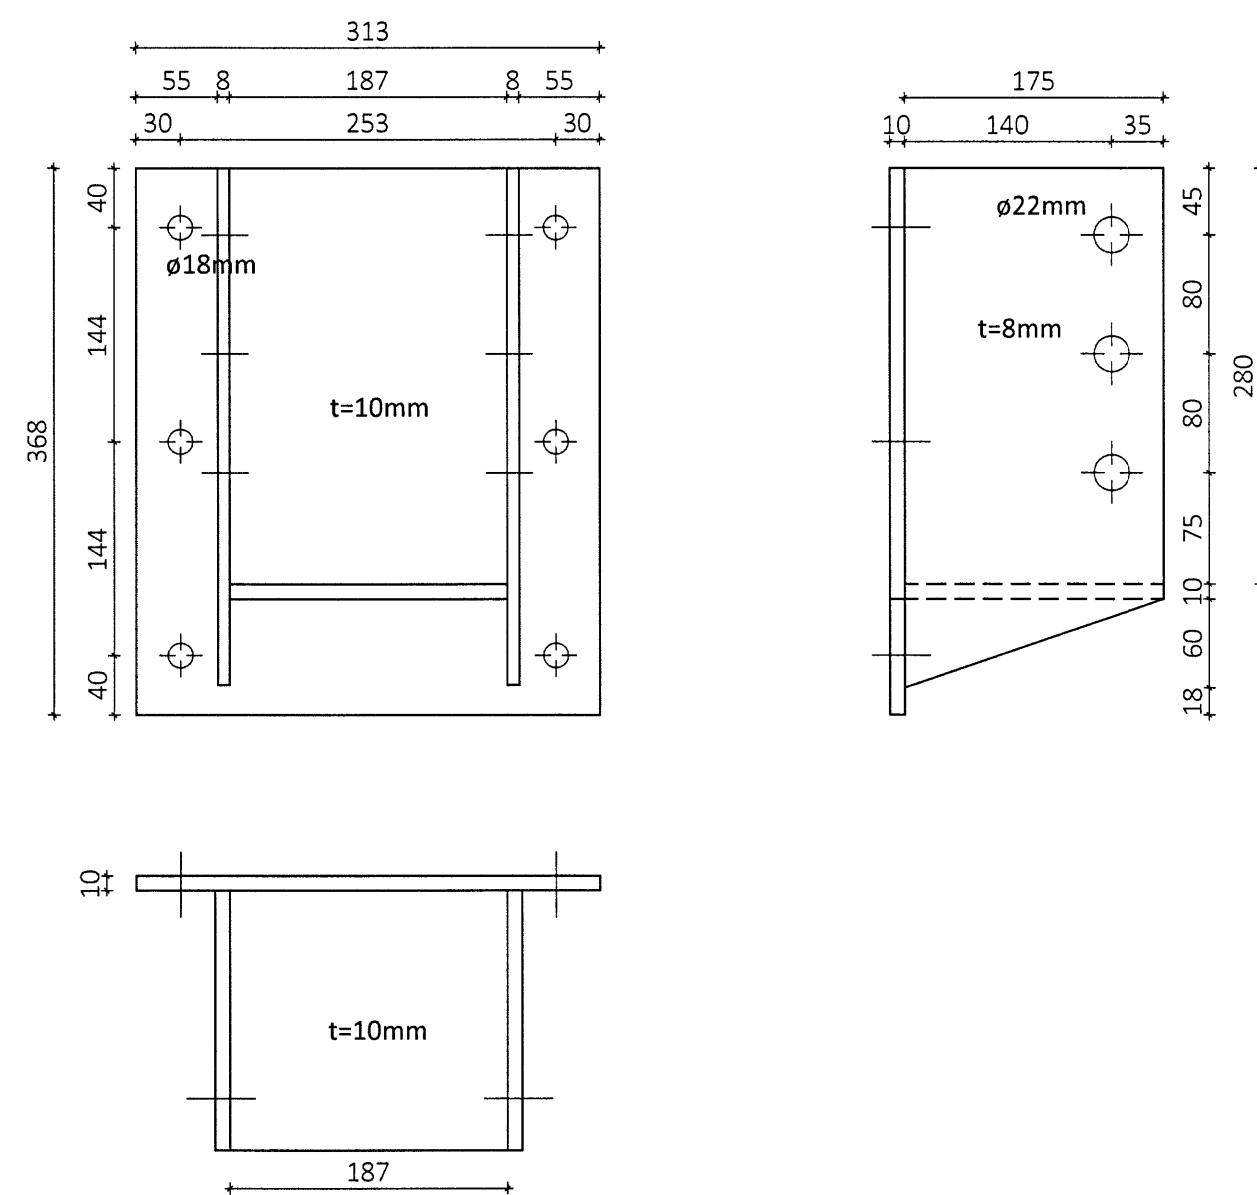


Stálfesting SF2 Mkv. 1:5  
 Samtals 1 stk + 1 stk speglað

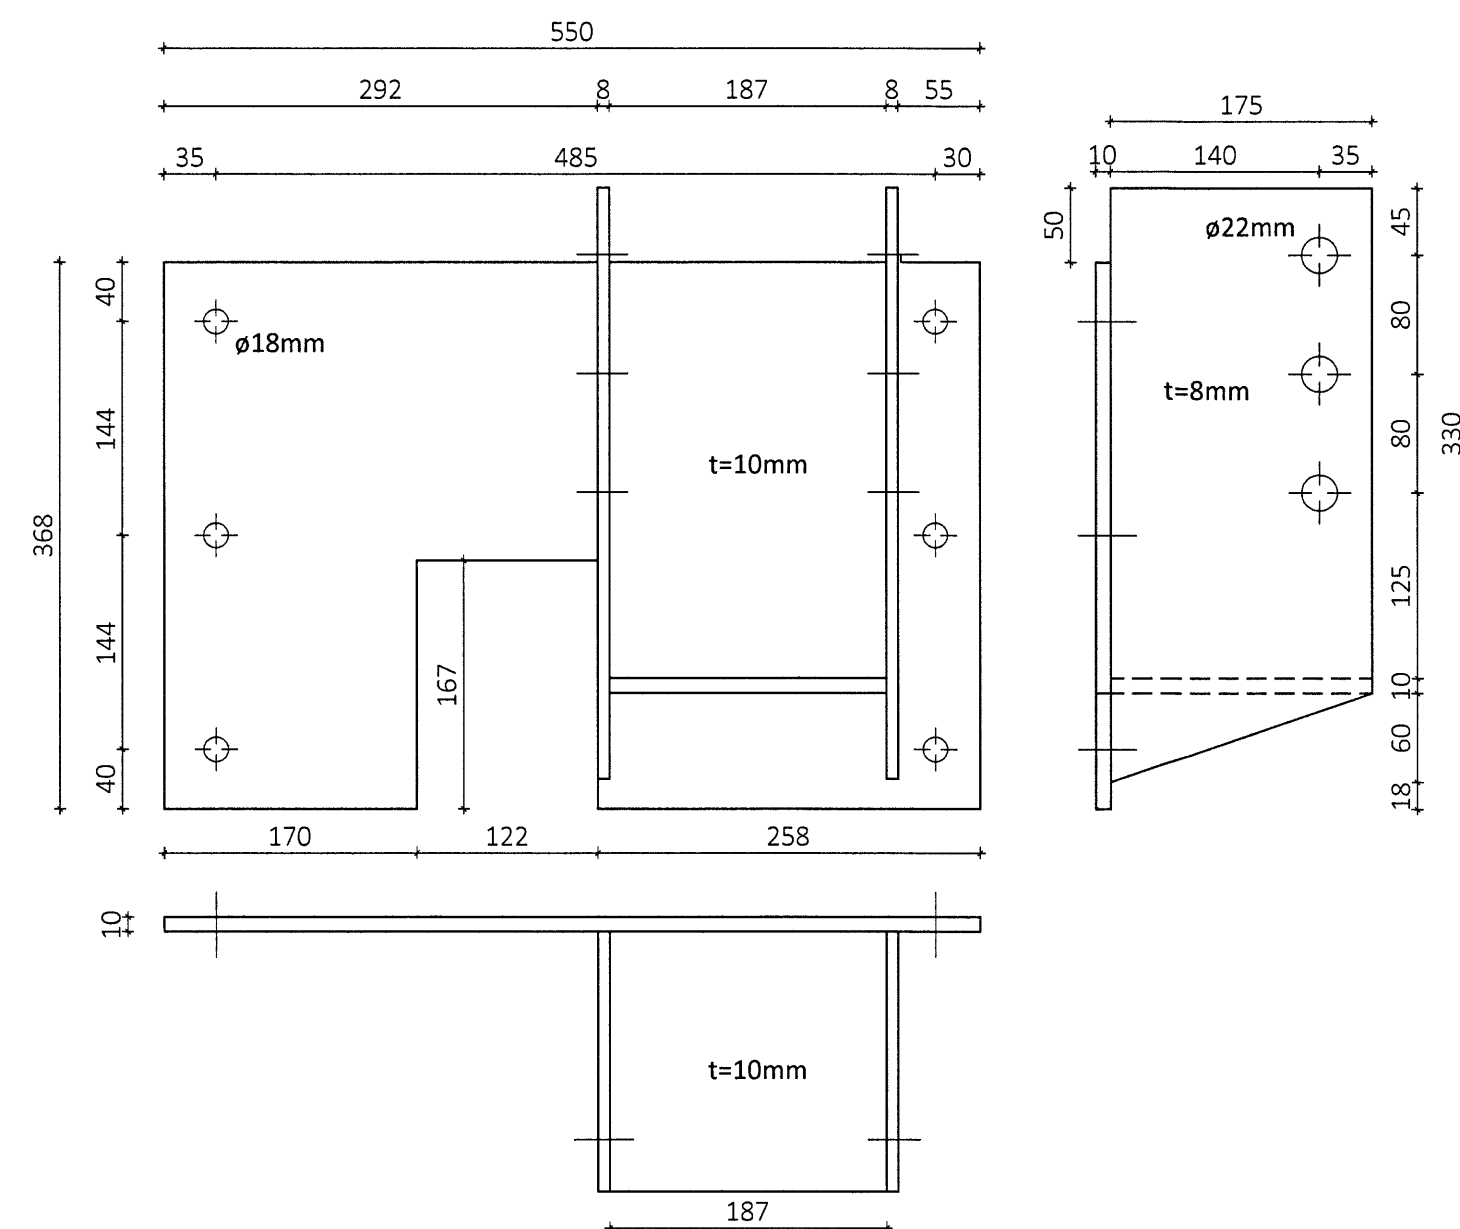

Stálfesting BS1 90x200 Mkv. 1:2  
 Samtals: 40 stk

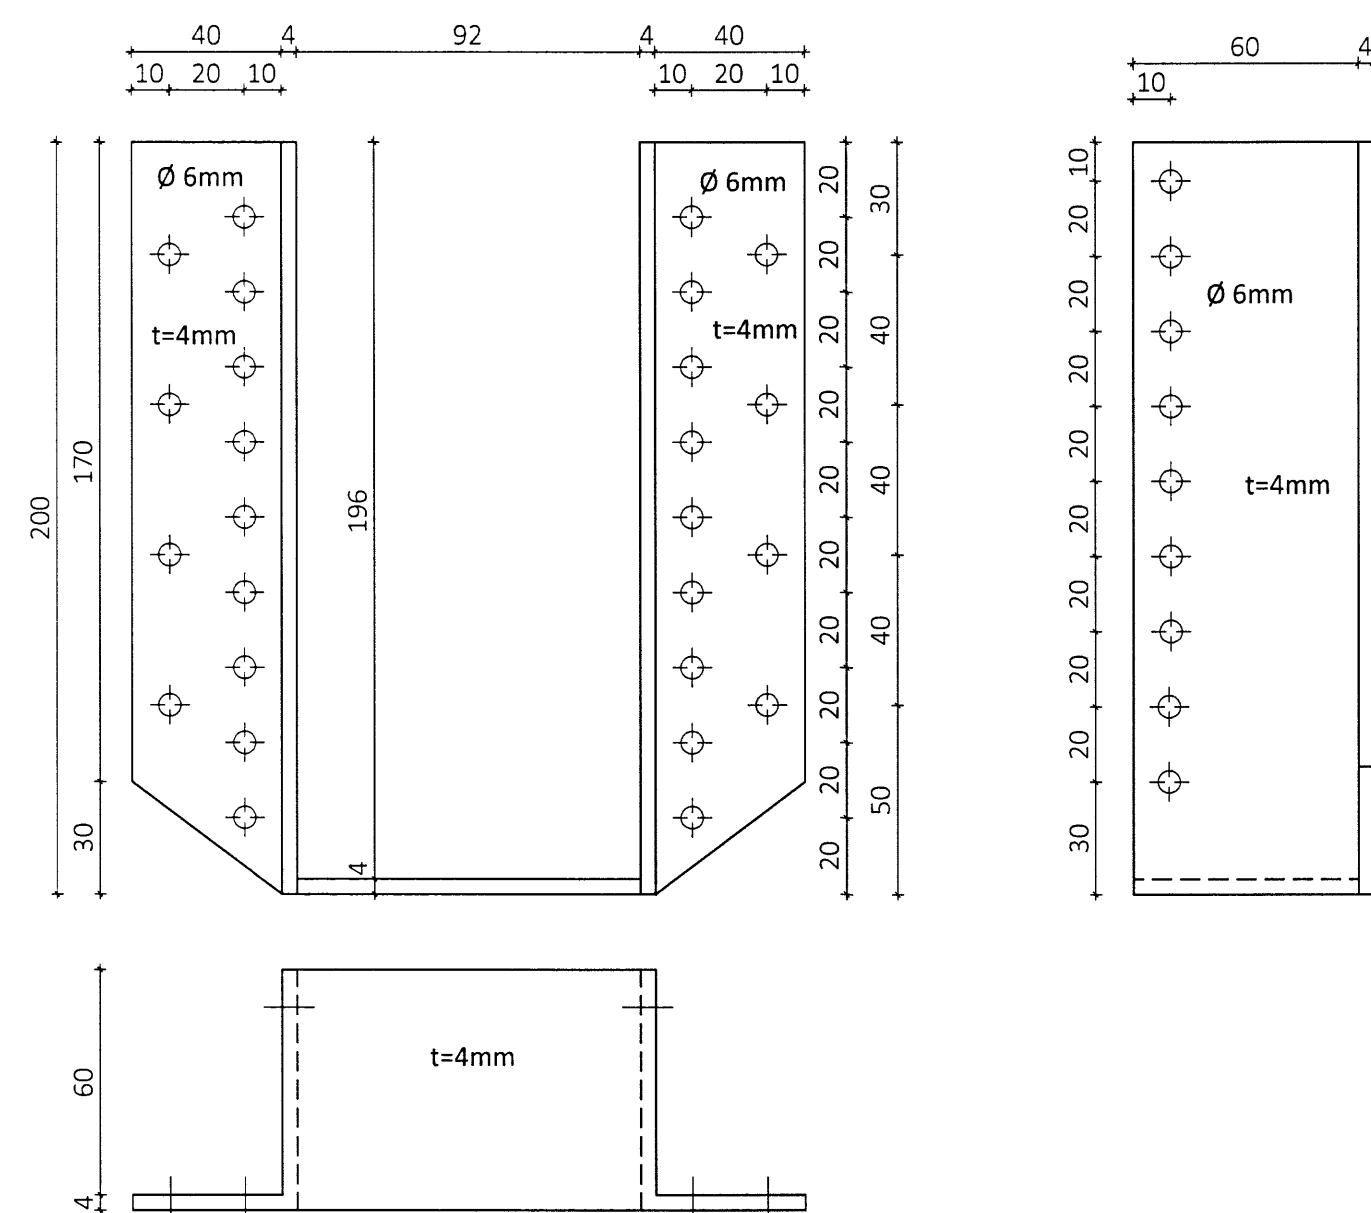

Stálfesting BS2 90x200B Mkv. 1:2  
 Samtals: 4 stk

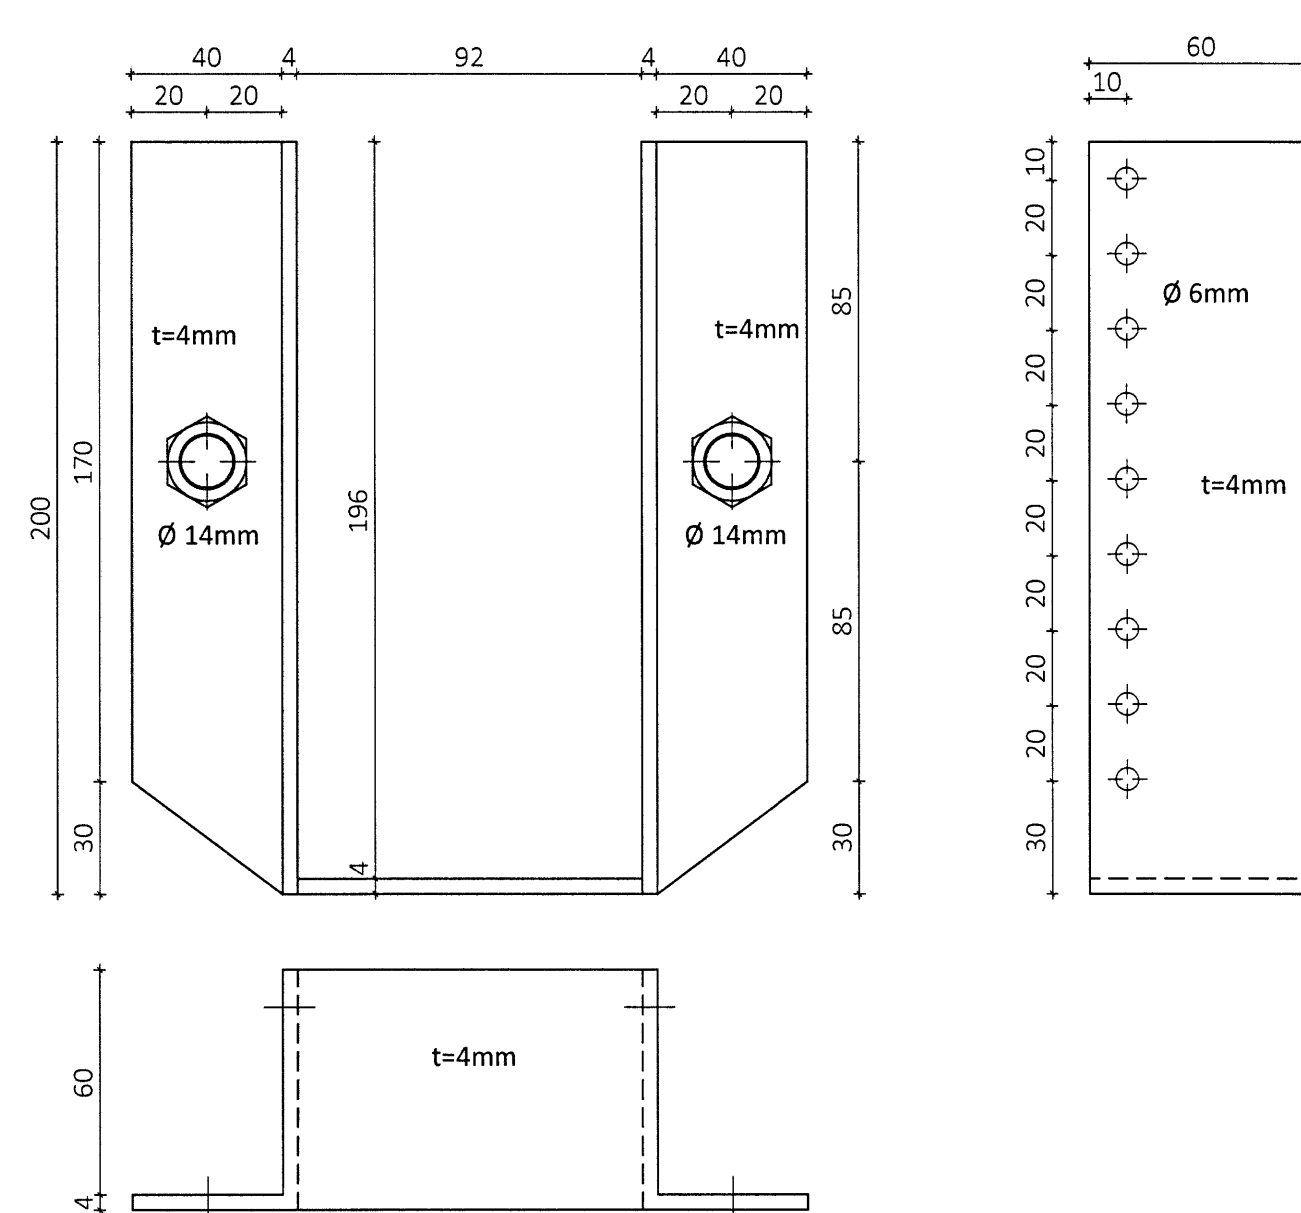

ÖLL AFNOT OG AFRITUN TEIKNINGAR AD HLUTA EDA Í HEILD ER HÁÐ SKRIFLEGU LEYFI LÍMTRÉ VÍRNET EHF.

Númer	Dags	Skýring breytingar	Br. af
		MKV. 1:5 og 1:2	DAGS. 6.1.2015
Byggingafræðingur - Vesturvör 29-200 Kópavogur kt. 440510-1160 - Sími: 412 5300		VERKNR. DL14 063	ÚTGÁFA NR. 1
HEITI VERKS: <b>Ásmundarstaðir Stofnahús</b>		TEIKN. GGJ	YFIRF. GGJ
HEITI TEIKNINGAR <b>Stálfestingar - Smíðateikning</b>		NAFN HÖNNUNAR Bjarni Ingibergsson byggingatæknifræðingur B.Sc. kt. 030861-2729 - bjarni@limtrevirnet.is	NR. TEIKNINGAR <b>361</b>
		ÁRITUN HÖNNUNAR 	DAGS. ÁRITUNAR 7/12015
		ÁRITUN SAMRÆM.HÖNNUNAR 	DAGS. ÁRITUNAR 10/7/2015