

Skráningartafla: Brúnastaðir 3. (Íbúðarhús) 801 Flóahreppi.  
Landnúmer: XXXXXX  
Matshlutanúmer: 01



Skrásetjari: Grétar H. Jónsson.  
Kennitala: 170347-4479  
Útgáfa: 4.01t Dags: 13.10.2011

Uppskipting og lýsing					Stærðir												
D0 Lokun	D1 Rými hæð-röð	D2 Notkun texti	D3 Höfuð- flokkun	D4 Eignar- hald	D5 Botnfötur m²	D5M Millifötur m²	D6 Stigar m²	D7 Op m²	D8 Brúttófötur m²	D9 Brúttófötur sh < 1,8	D10a Salarhæð mín	D10b Salarhæð máx	D11 Brúttó rúmmál m³	D12 Nettófötur m²	D16 Birt flatarmál m²	Reiknitala skiptarúmmáls	D17 Skipta- rúmmál m³
<b>Matshluti</b>					78,0	40,1	1,7	0,0	118,1	14,2			370,4	97,0	103,9		298,025
<b>Botn</b>													15,6				
A	01	1. hæð	N	0101	78,0	40,1	1,7	0,0	118,1	14,2			354,8	97,0	103,9		
A	0101	Íbúð	N	0101	78,0		1,7		78,0		2,74	4,76	354,8	65,5	78,0	4,55	298,025
A	0102	Milliloft (geymsla)	N	0101		40,1			40,1	14,2	0,26	2,75		31,5	25,9		
C	0103	Sólpallur	S	0101	84,3			4,8	79,5							0,00	0,000

Athugasemdir


Sameignir sumra

Eignar- hald	Notkun texti	Birt flatarmál m²	Skipta rúmmál Séreign m³	Séreign og sameign m³
0101	Íbúð	103,9	298,025	298,025
	Alls	103,9	298,025	298,025

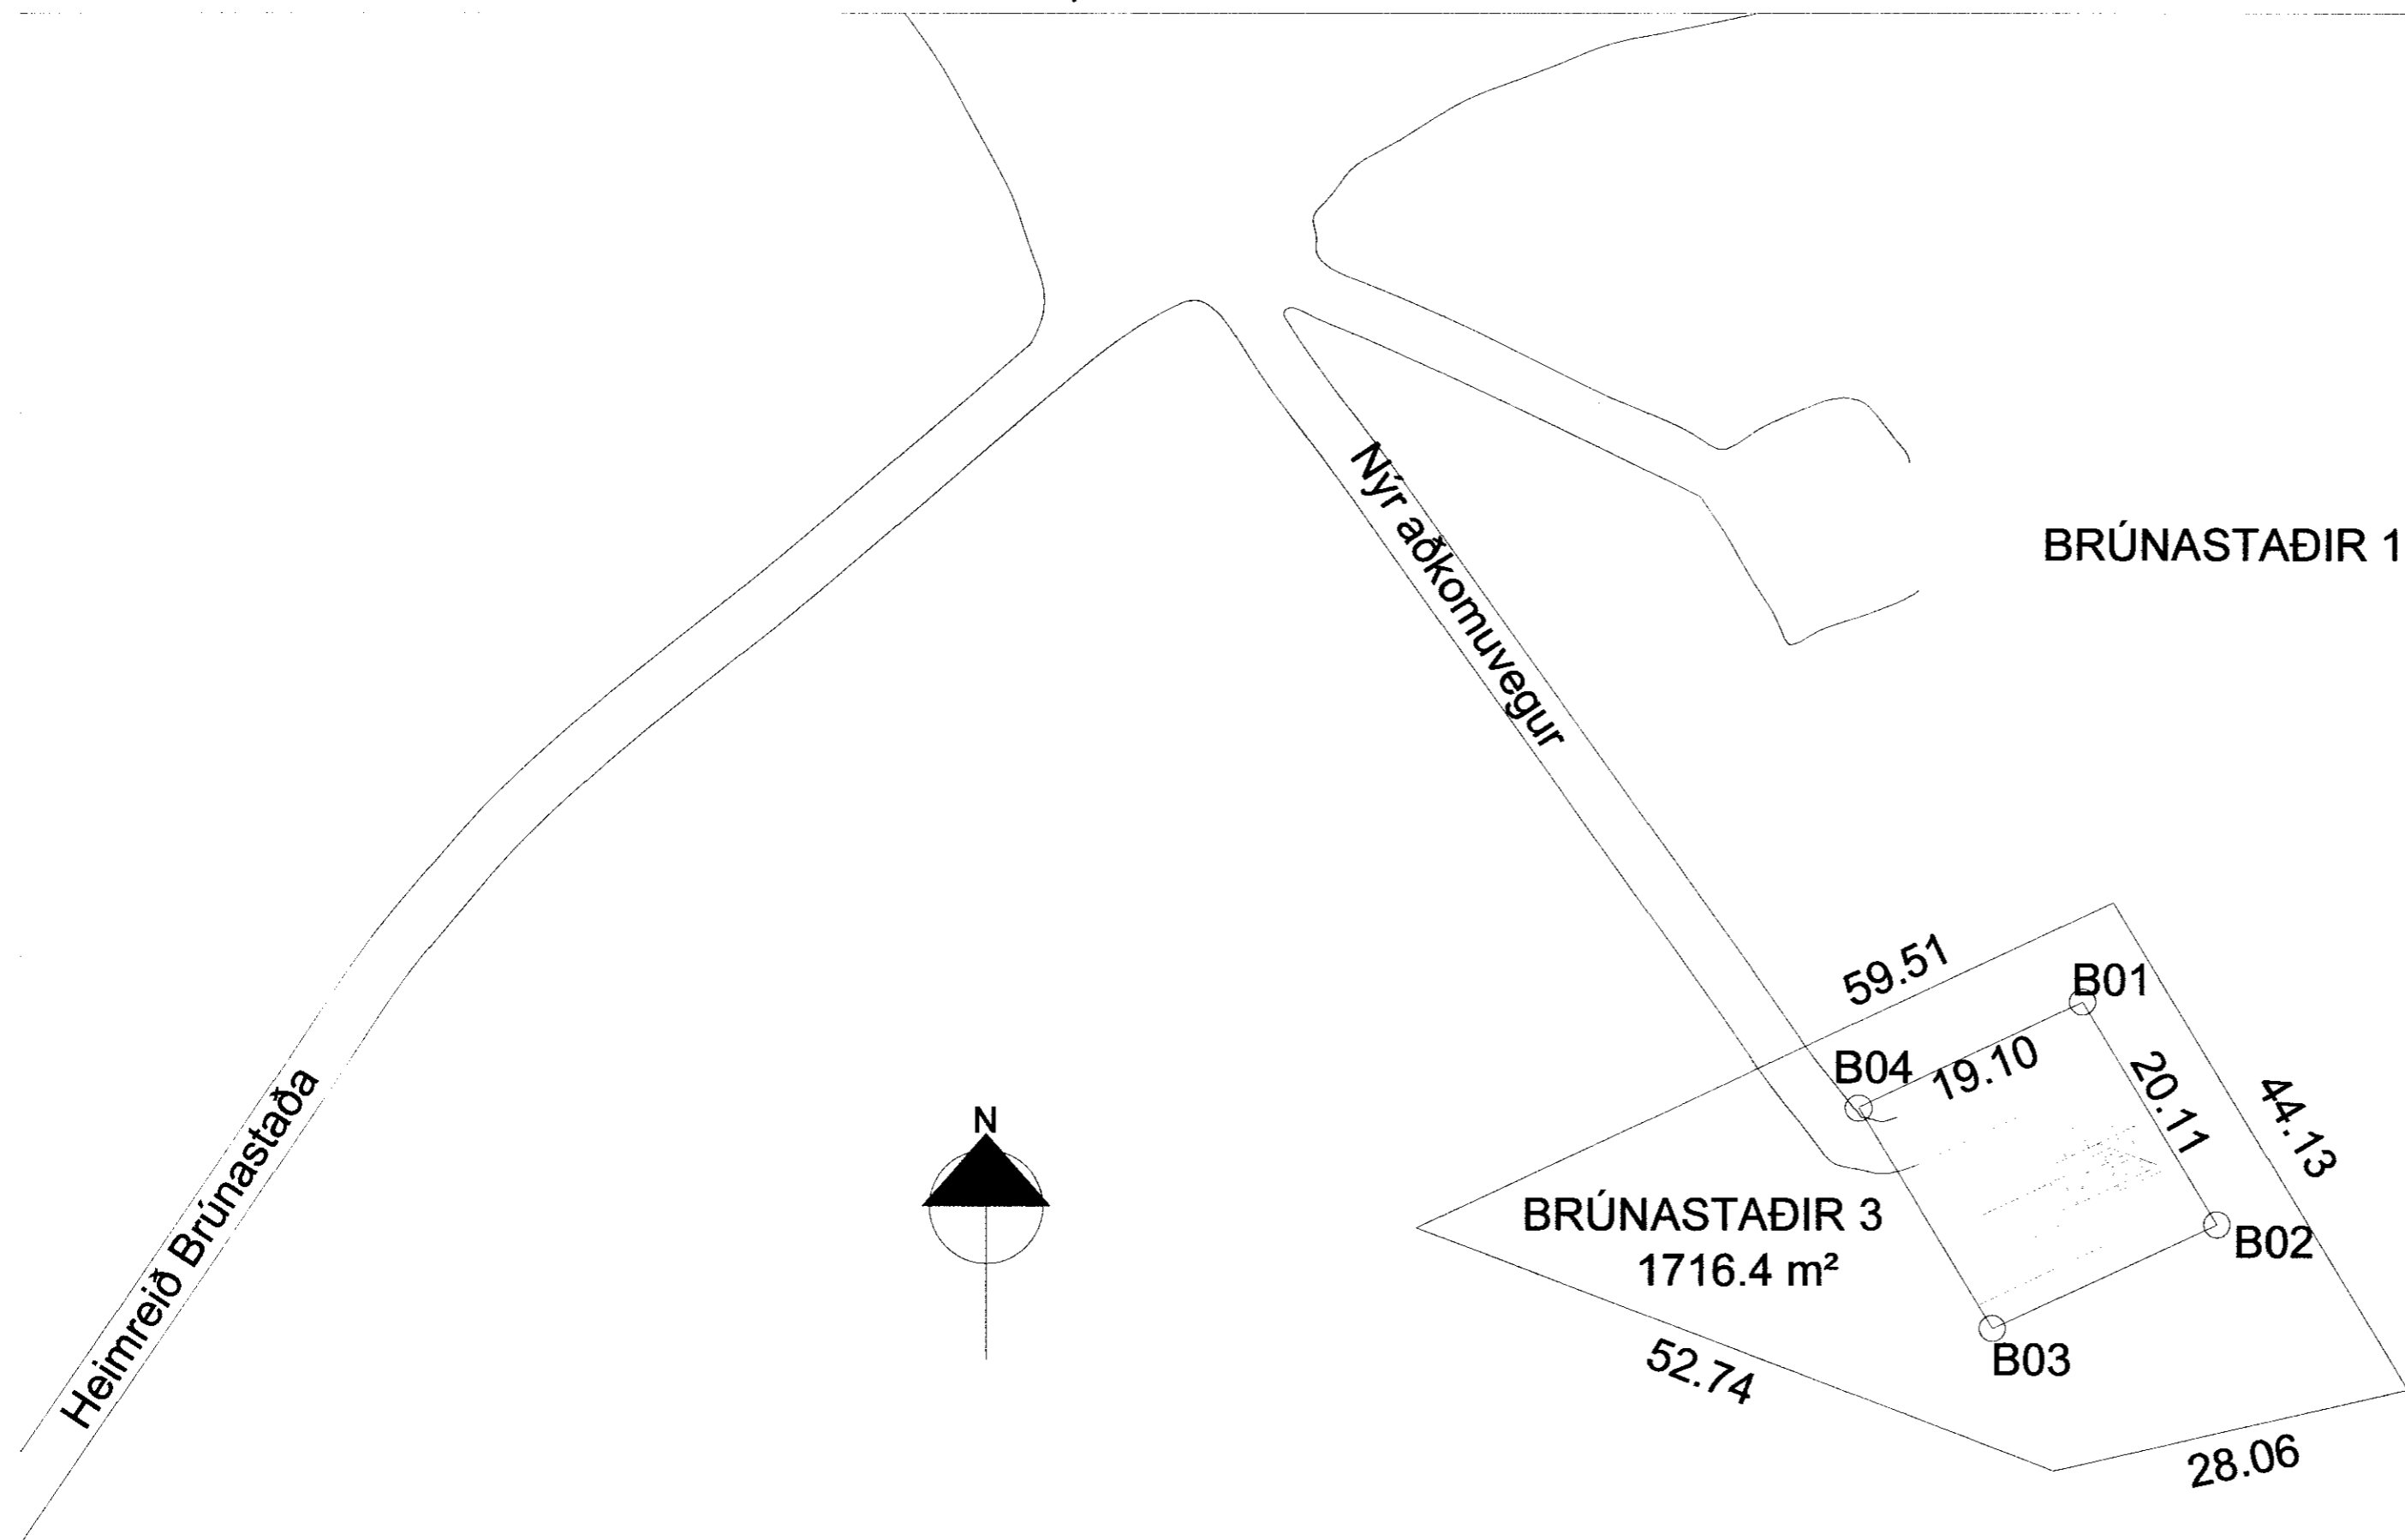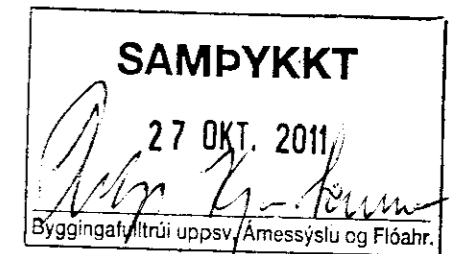

Br. nr.	Dags.	Af.	Breyting
A			
B			
C			
D			
E			

Íbúðarhús Brúnastaðir 3 801 Flóahreppi	Teikn nr: 102
Aðaltekningar Afstaða - skráningatafla.	Frumstærð: A2
Dags: 14.10.11	Máv: 1:500
Samþ: [Signature]	V.nr: 11 025
	Teikn: JHG

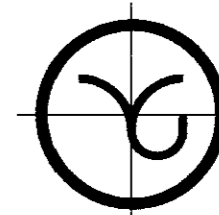

**VGS**  
VERKFRÆÐISTOFA  
GUÐJÓNS P. SIGFÚSSONAR EHF.  
AUSTURVEGI 42, 2. HÆÐ,  
800 SELFOSSI  
S: 482 2805, F: 482 3818  
NETFANG: VGS@VGS.IS