



EINBYLISHÚS MED BÍLGEYMSLU
 STADGREINTALA: 13040

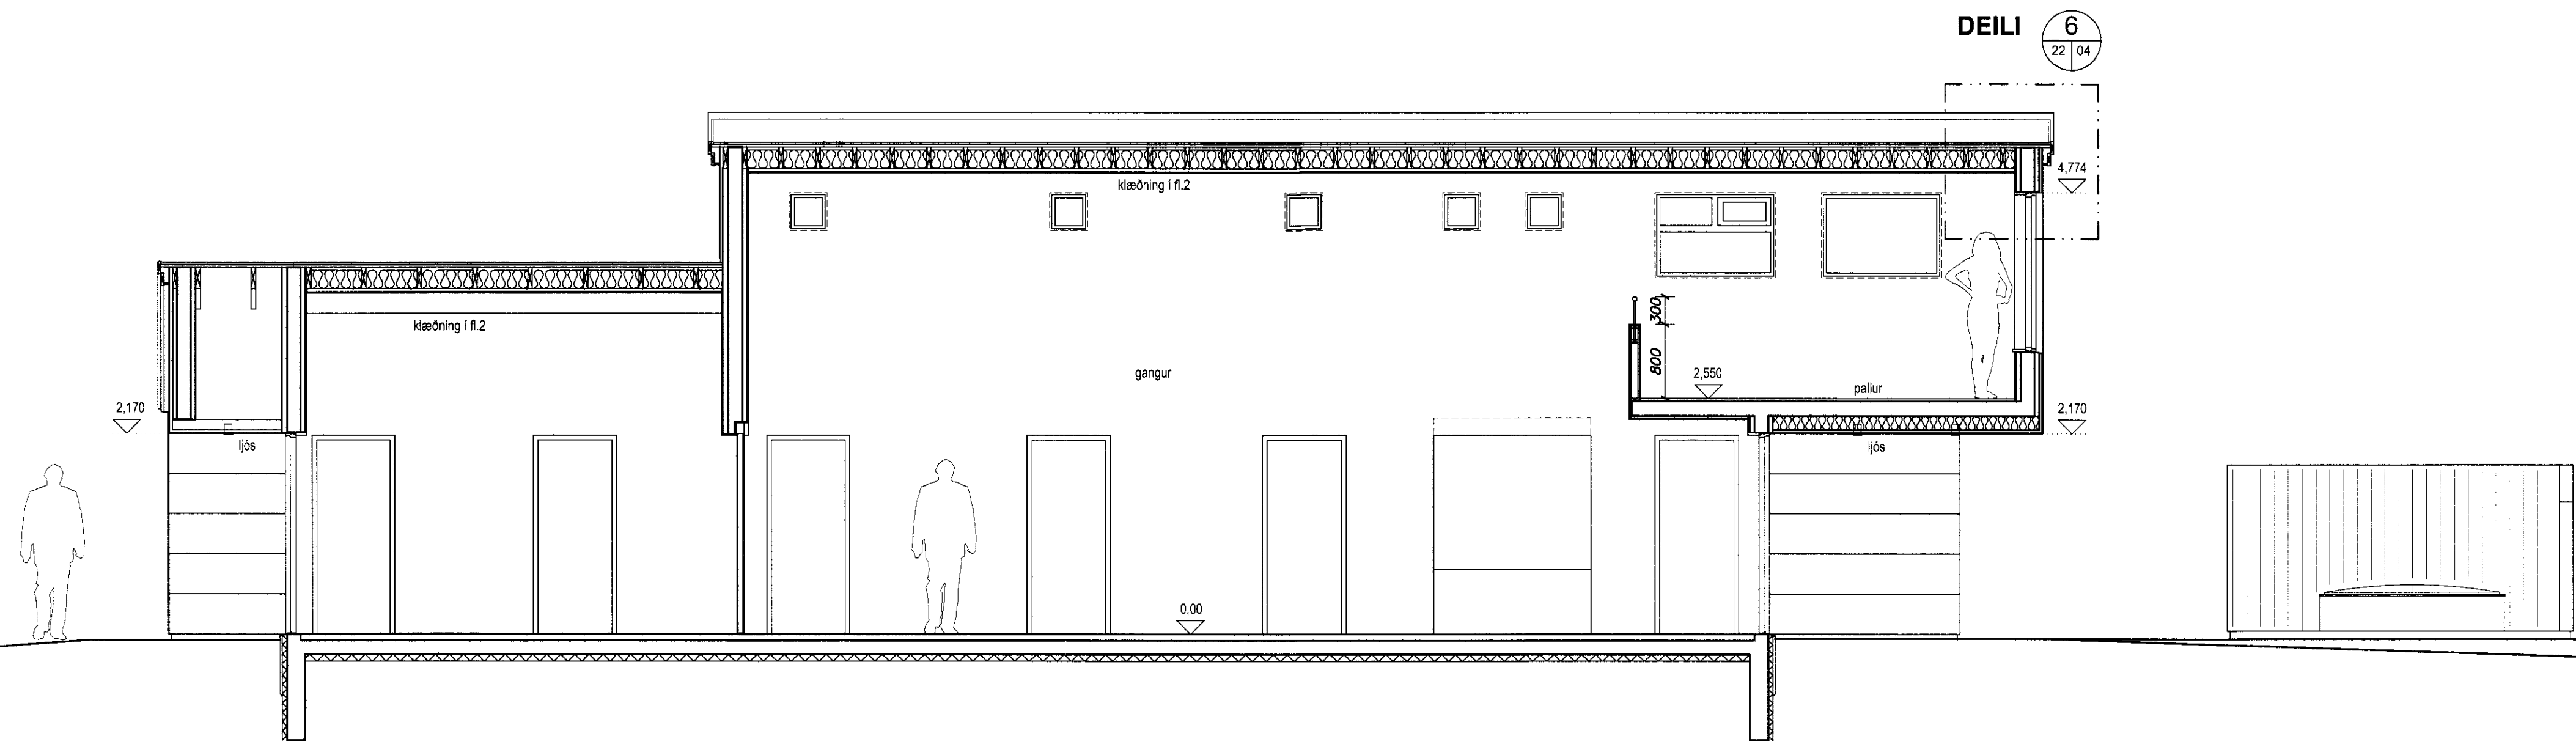

D-D LANGSNIÐ
 Mkv: 1:50

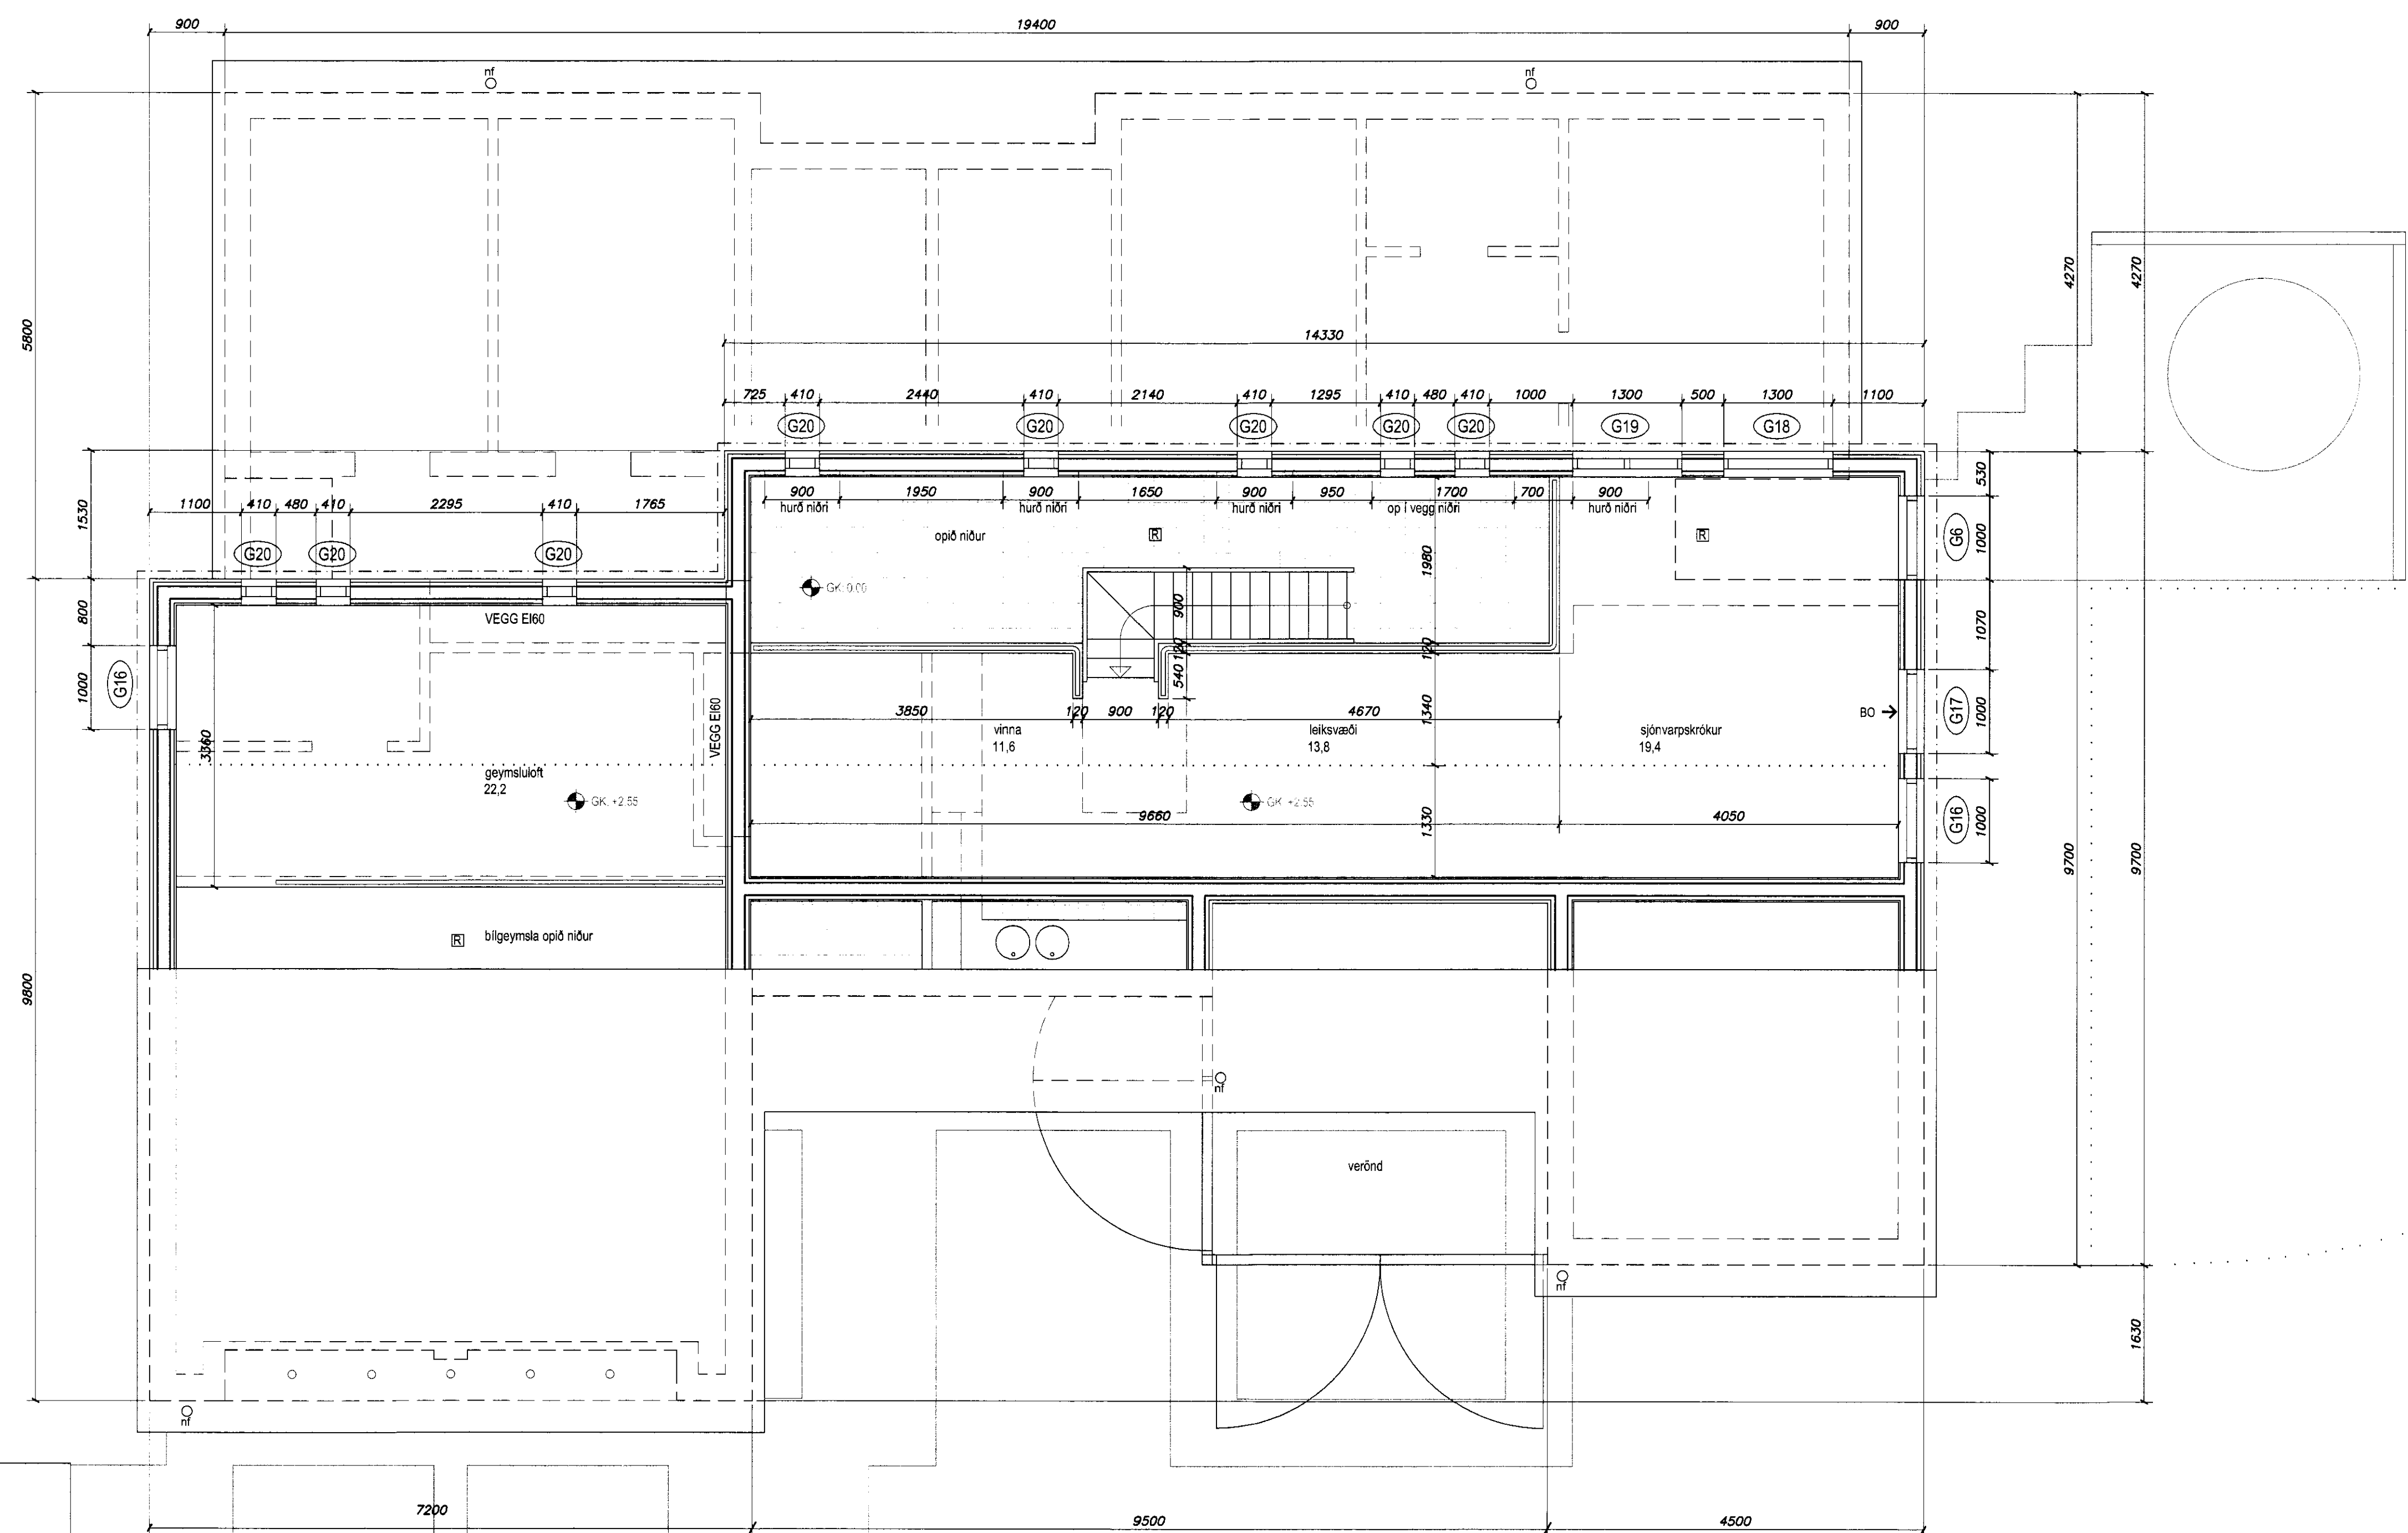

GRUNNMYND, MILLIPALUR 1:50

Erum Arkitektar fai og fssa
 Sími 520 9950
 Grensasvegi 3,
 Reykjavík 108

Erling Grosen Pedersen Helgi Bergmann Sigurdsson Jon Þórisson
 nr. 23858-4/59 nr. 311249-0/19 nr. 120194-55/99

EFRI GRÓF, FLÓAHREPPI
 VERKTEIKNINGAR - 50 HLUTI
 GRUNNMYND OG LANGSNIÐ

maillíkad	1:50	verk.	2008 EG
hannað	hbs	sambýtt	
hannað	hbs	dagf.	15.03.2010

22 - 02