



Kista 3a 20x2,0 c/c200				Kista 3b 20x2,0 c/c200			
Slaufa	Lengd	Lengd	Lengd	Slaufa	Lengd	Lengd	Lengd
131	196	0	196	124	193	0	193
132	197	0	197	125	194	0	194
133	197	0	197	126	194	0	194
134	198	0	198	127	195	0	195
135	198	0	198	128	195	0	195
136	135	0	135	129	196	0	196
137	135	0	135	130	196	0	196
	1256	0	1256		1363	0	1363

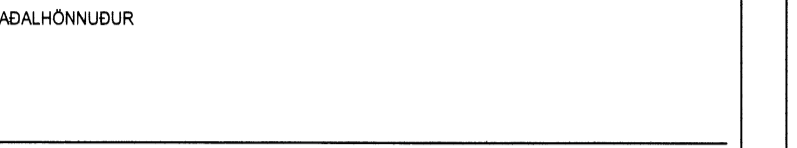

ÚTG. DAGS ÚTGAFUFERRIL HANNAÐ TEIKN. YFRF.

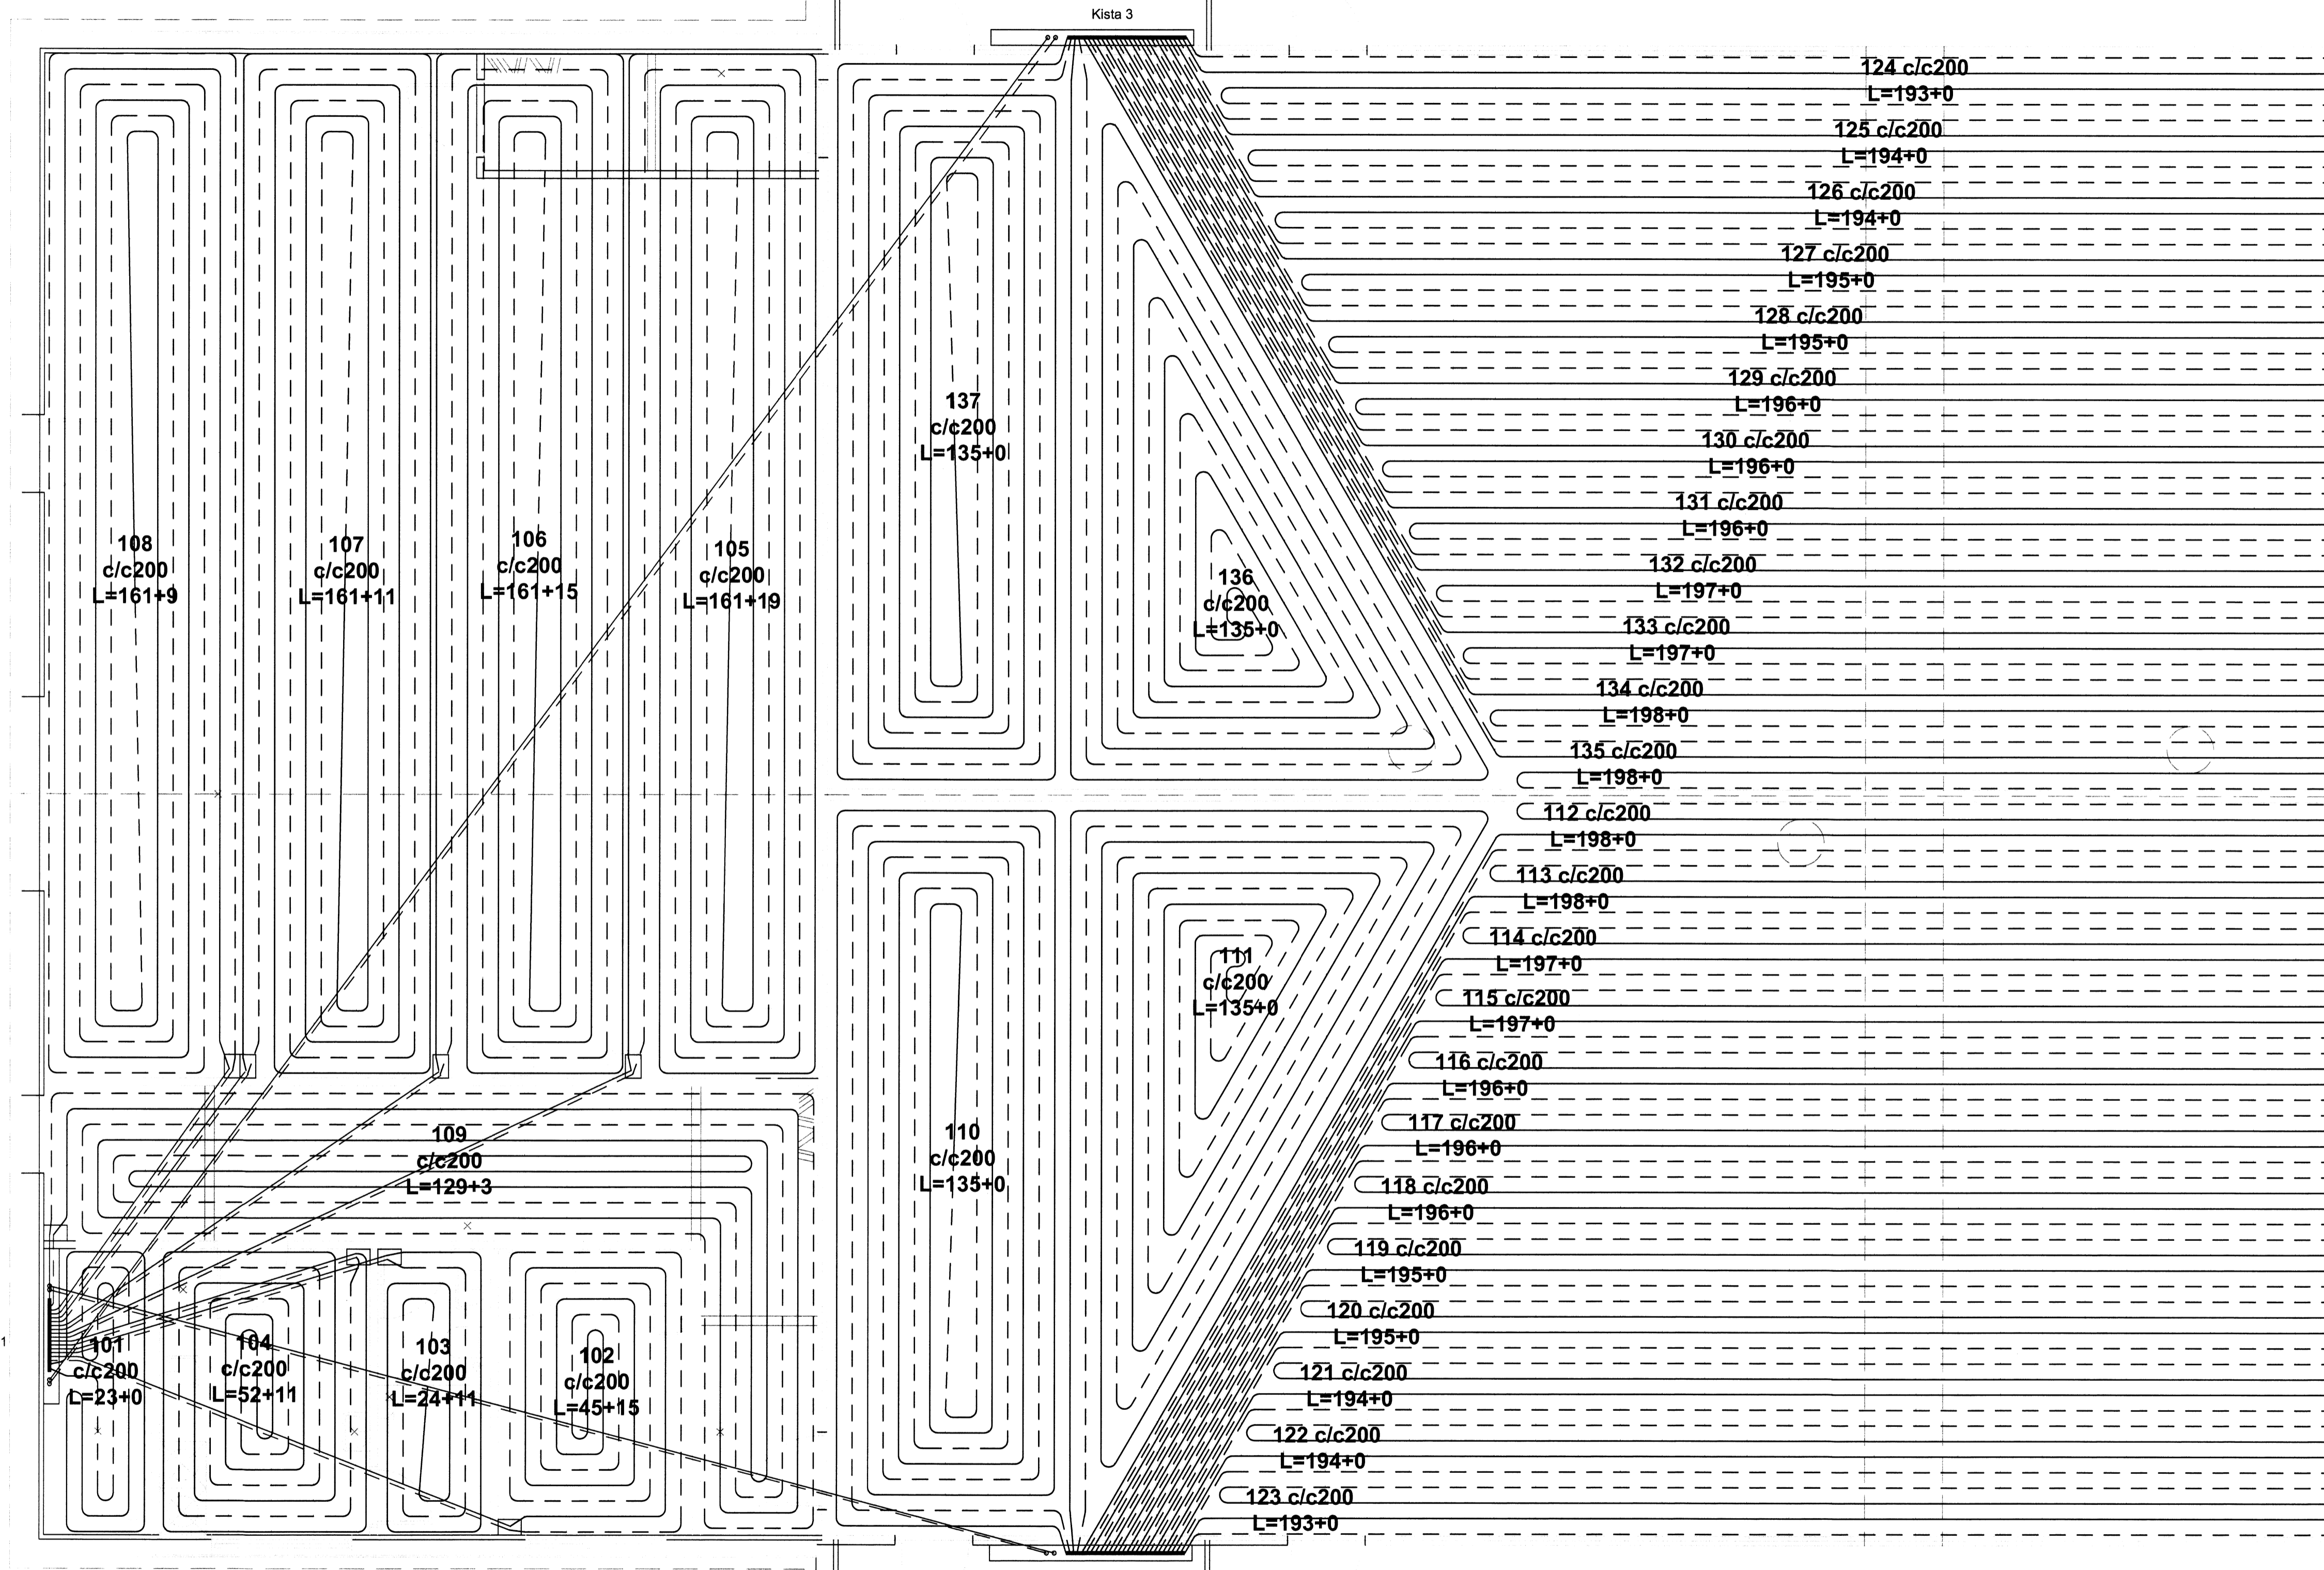

Kista 1 20x2,0 c/c200			
Slaufa	Lengd	Lengd	Lengd
101	23	0	23
102	45	15	60
103	24	11	35
104	52	11	63
105	161	19	180
106	161	15	176
107	161	11	172
108	161	9	170
109	129	3	132
	1047	94	1011


Kista 1

101 c/c200 L=23+0	104 c/c200 L=52+11	103 c/c200 L=24+11	102 c/c200 L=45+15
-------------------------	--------------------------	--------------------------	--------------------------

Grunnmynd gólfhiti
M 1:50

Kista 2a 20x2,0 c/c200				Kista 2b 20x2,0 c/c200			
Slaufa	Lengd	Lengd	Lengd	Slaufa	Lengd	Lengd	Lengd
110	135	0	135	117	196	0	196
111	135	0	135	118	196	0	196
112	198	0	198	119	195	0	195
113	198	0	198	120	195	0	195
114	197	0	197	121	194	0	194
115	197	0	197	122	194	0	194
116	196	0	196	123	193	0	193
	1256	0	1256		1363	0	1363

Kista 2

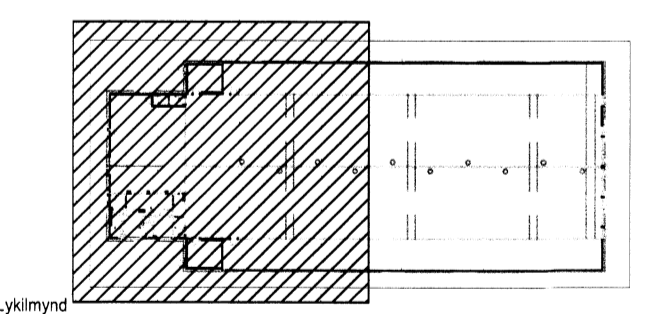

EFLA
VERKFRÆÐISTOFA
Sími: 412 6000 www.efla.is

Miklholtshellir, Flóahreppi
Varhús
801 Selfoss

Lagnir
Hítalagnir
Gólfhítalagnir

TEIKNUMÉR	BLAÐSTÆRÐ	HANNAÐ	MJG
4641-002	A1	TEIKNAD	MJG
01_2_43_01		YFRIFARID	

DAGS	MELKVARÐI	ÚTGÁFA
13.2.2015	1:50	A

SAMBYGGJAFUR
Kerndata: Guðmundur Hjaltason kt. 070966-5679

T:\801\Miklholtshellir\lagnir og útfærslur\teikn\01_2_43_01.dwg