

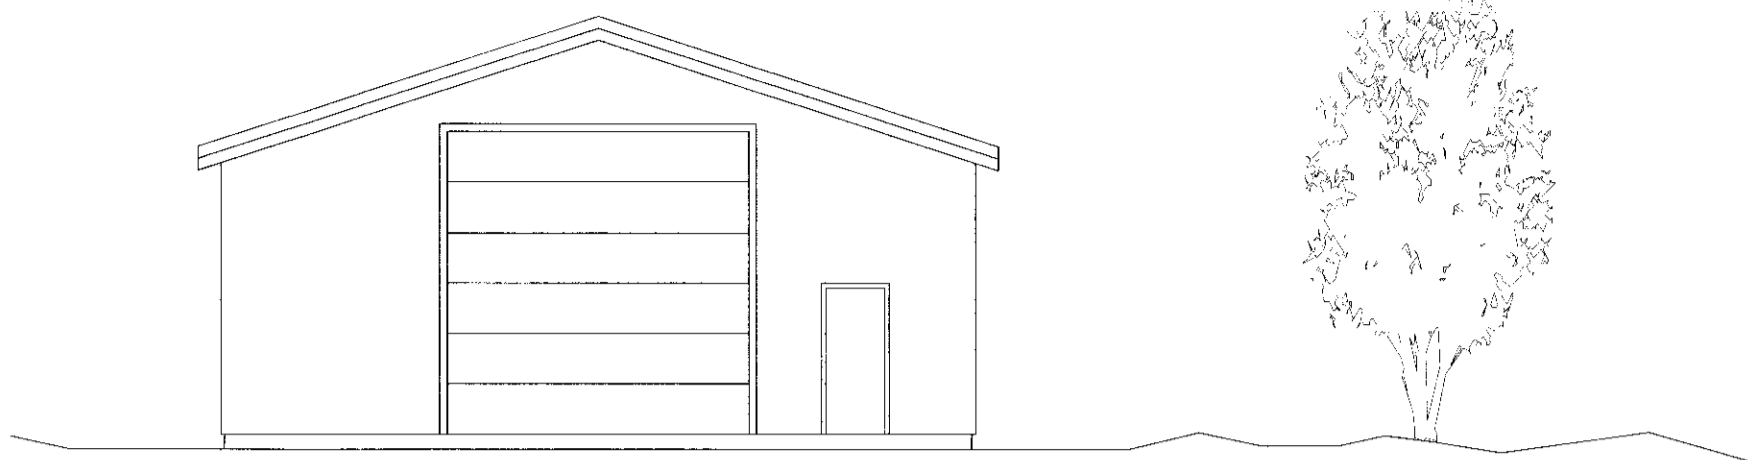



**SAMPYKKT** / *Handwritten signature*  
 27 OKT. 2011  
*Handwritten signature*  
 Byggingarfulltrúi uppsýr Amessýslu og Flóahf.

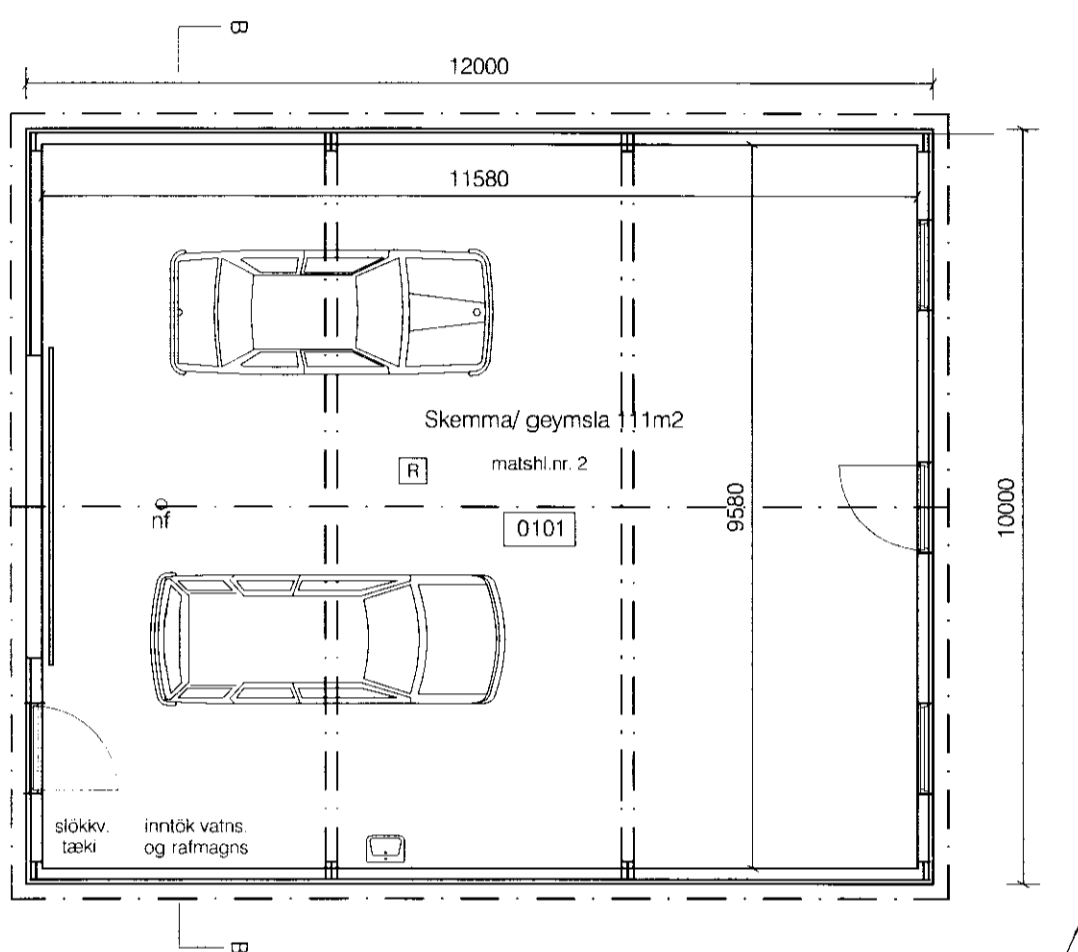


ÚTLIT SUÐVESTUR

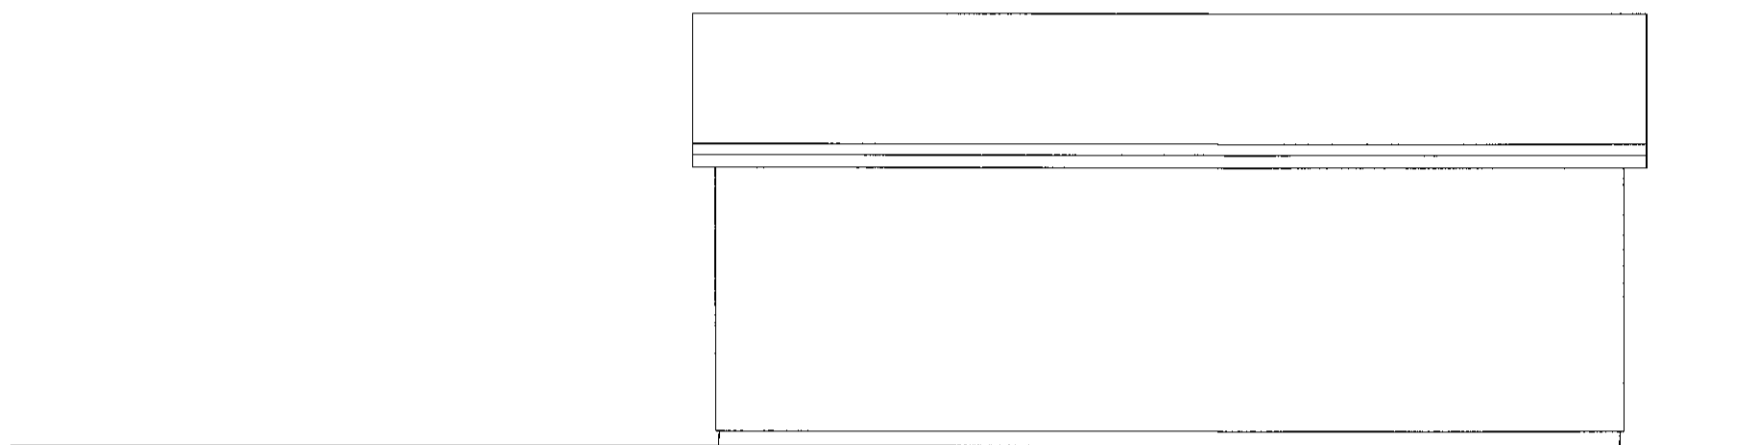


ÚTLIT SUÐAUSTUR

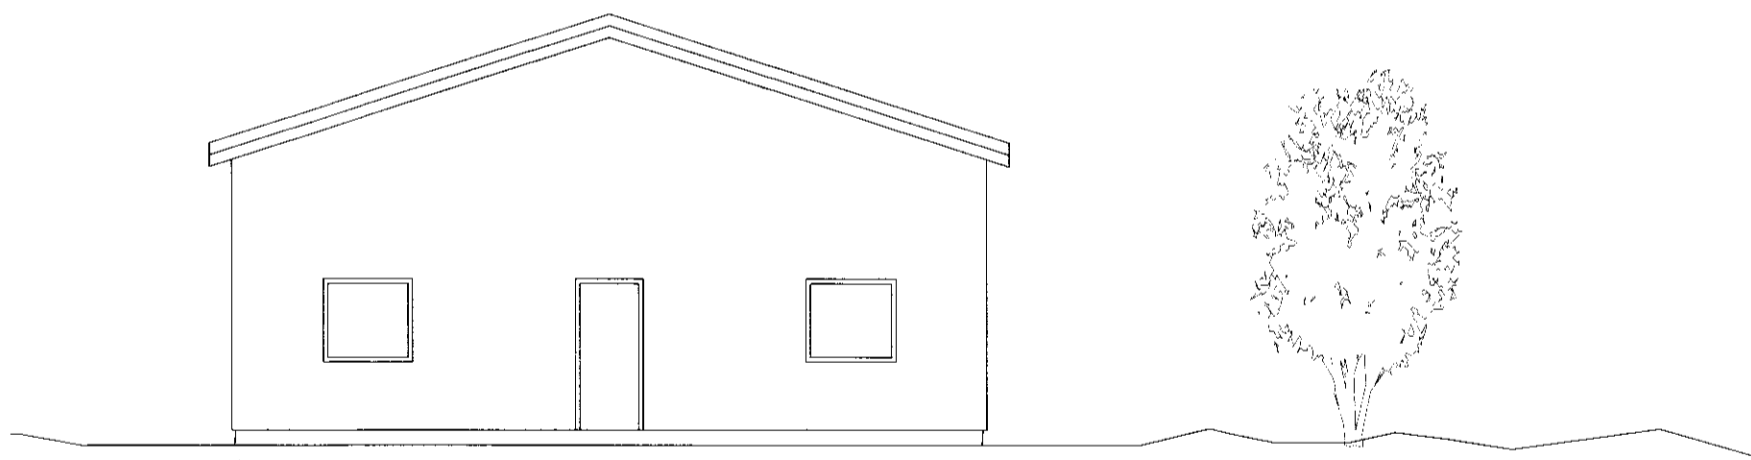

ÚTLIT NORÐAUSTUR

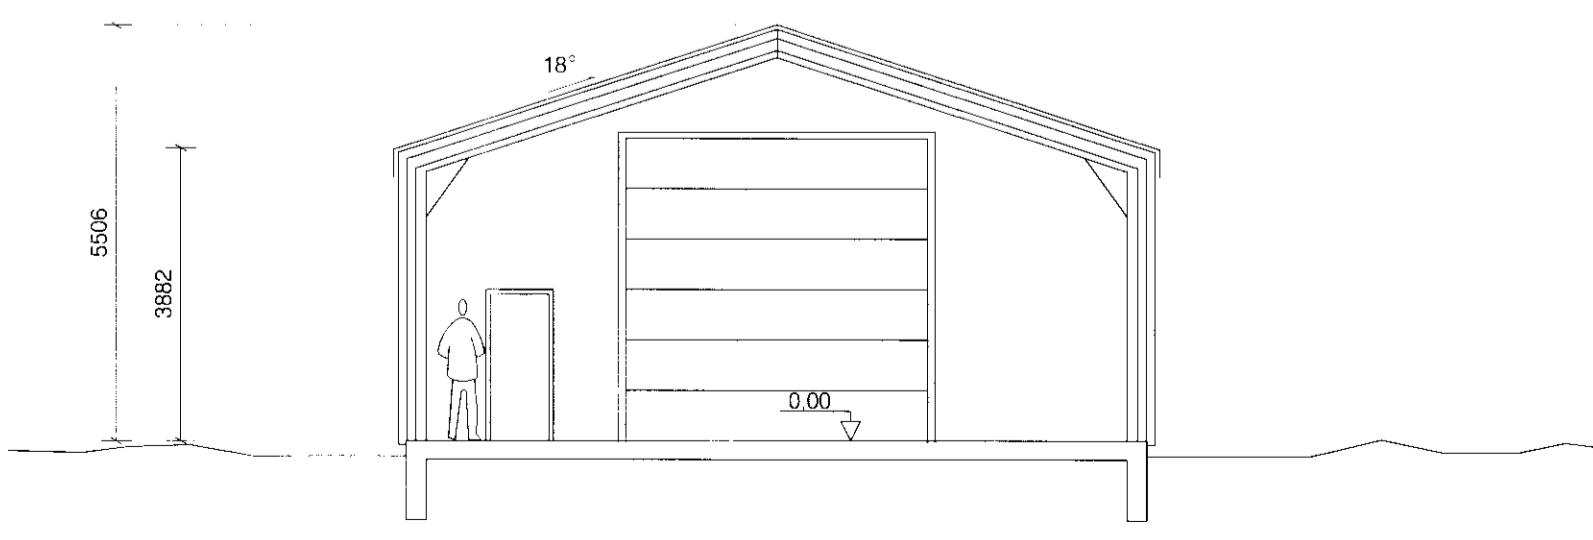

ÚTLIT NORÐVESTUR

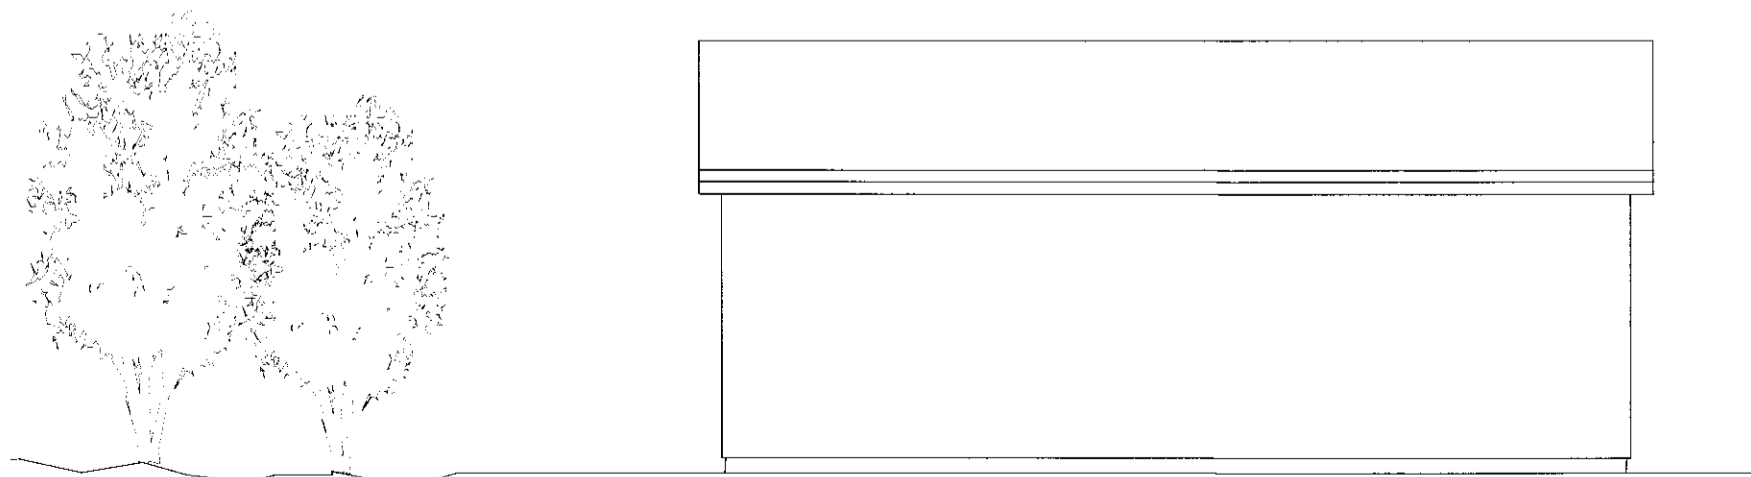


**RIMAR NR 18 - FLÓAHREPPUR**

Byggingarritun  
 27. Október 2011  

**ANNE B. HANSEN ARKITEKT FAI**

*Handwritten signature*

