
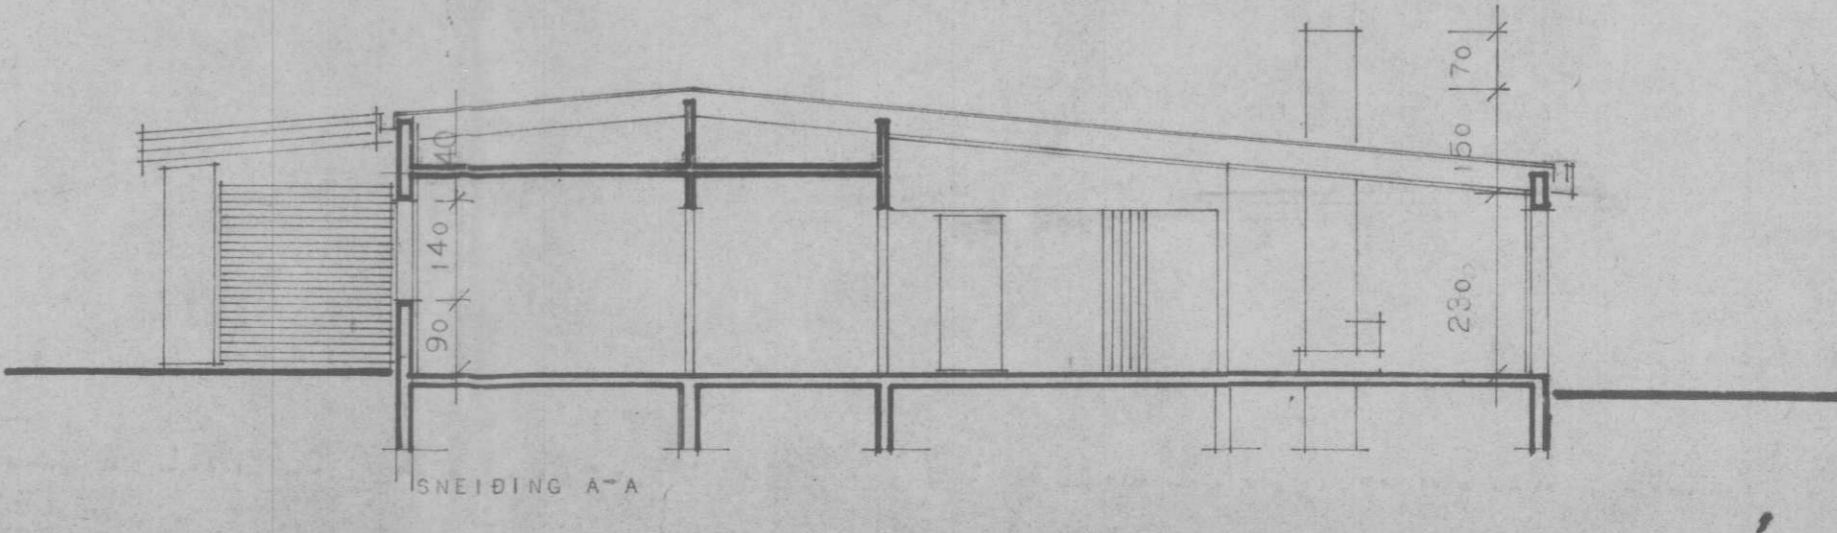


FLATARMÁL HÚSSINS BRÖTTÓ 136,0 m²
 FLATARMÁL HÚSSINS NETTÓ 119,5 m²
 FLATARMÁL BÍLSKÚRS BRÖTTÓ 32,7 m²

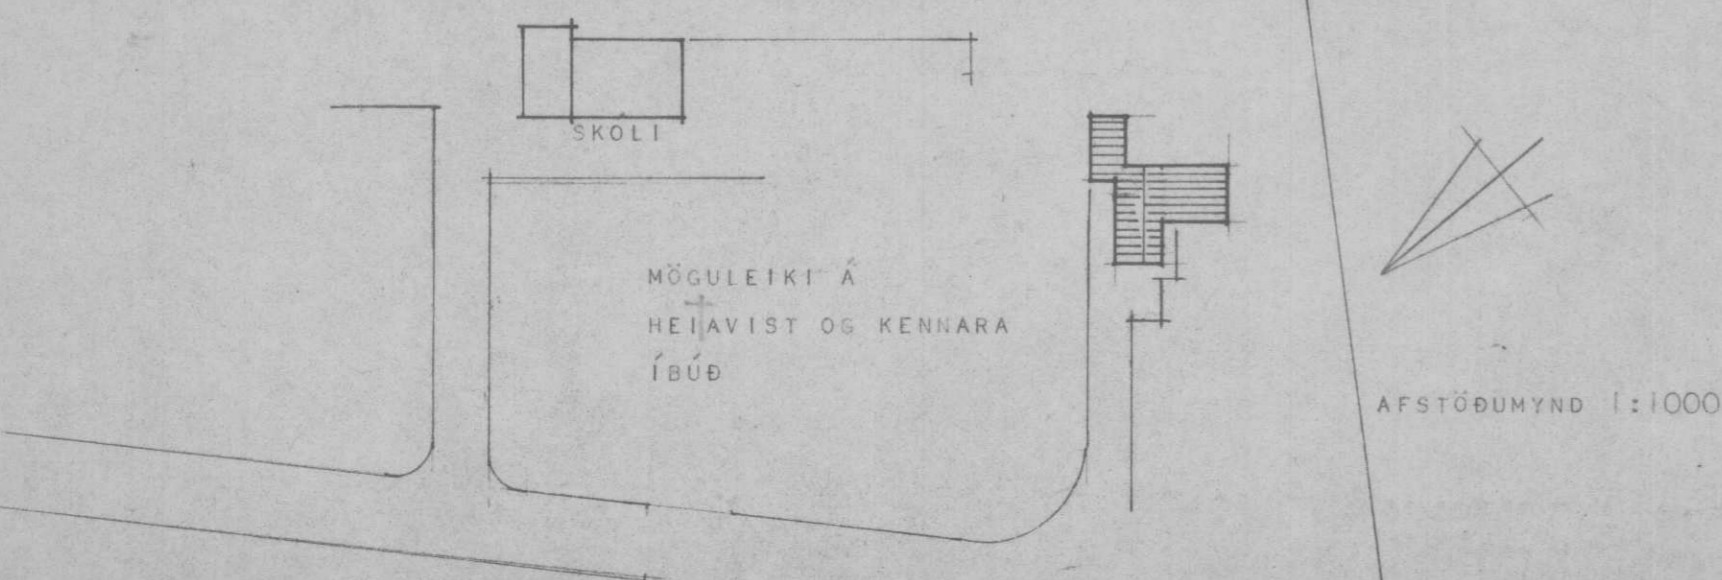

HÚSNÆÐISMÁLASTOFNUN RÍKISINS	
GRUNNMYND ÓTLÍTSMYND IR SNEIÐINGAR MÁL 1:100	EINBÝLIHÚS 67 BR. SEPTEMBER 1963 BLAD NR. 1
<i>Hilmar Pálsson</i> <i>Laundis Halldórsson</i>	