



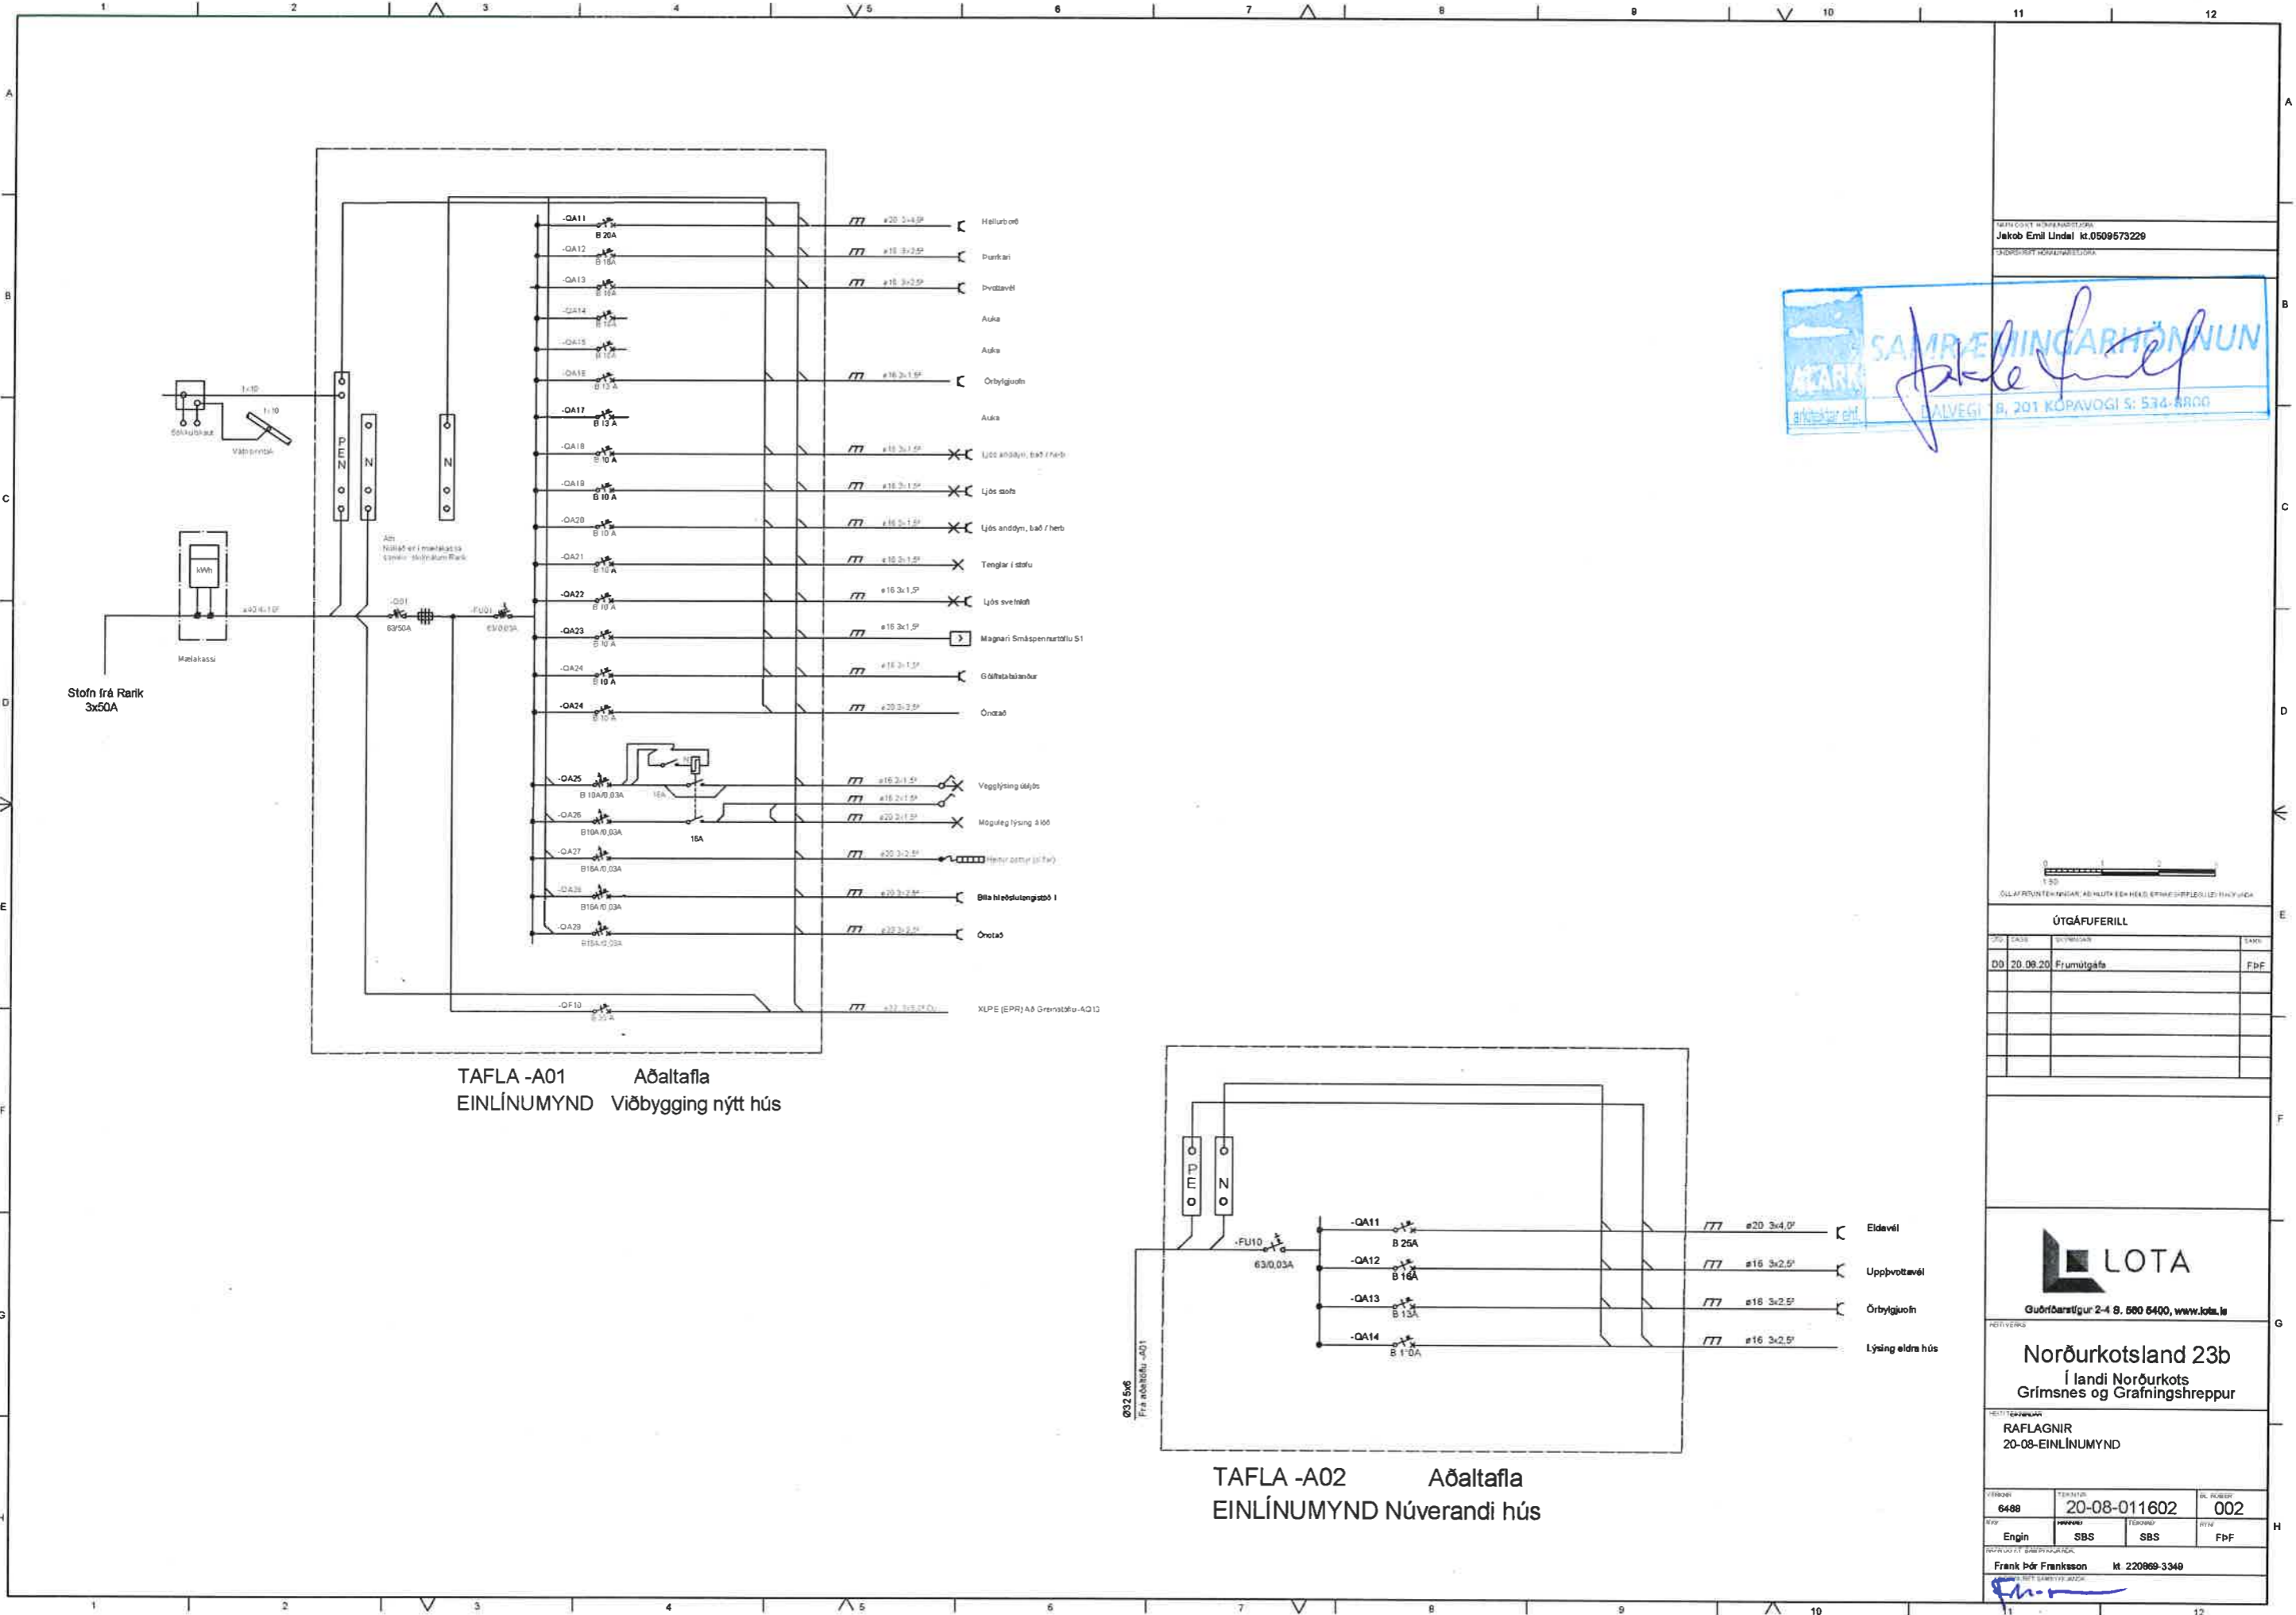

C:\USERS\SIORJON\DOCUMENTS\RAFLAGNAFINGARHORNORLAND 23\VINNUTEKINGARIT-03-EINLNUMYND.DWG



TAFLA -A01 Aðaltafla  
EINLÍNUMYND Viðbygging nýtt hús

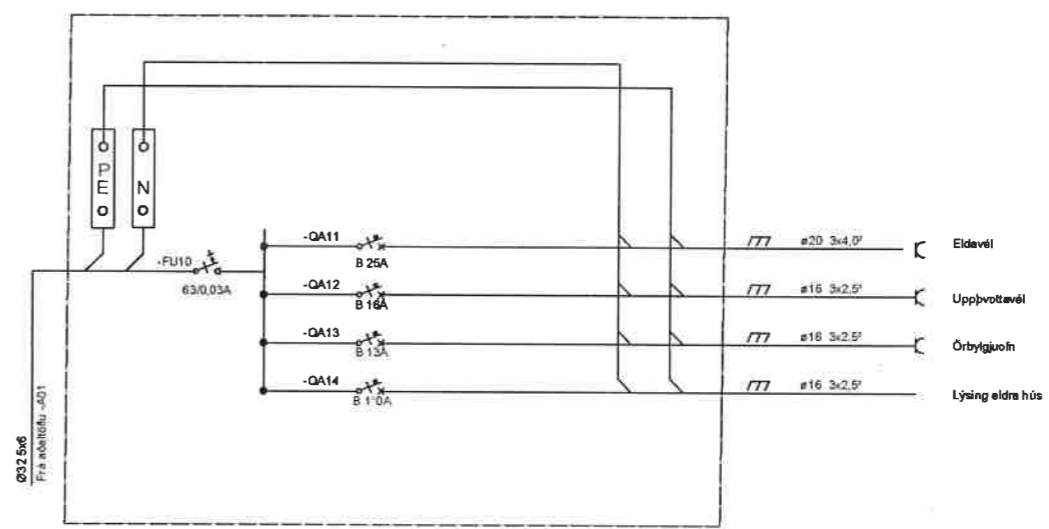

TAFLA -A02 Aðaltafla  
EINLÍNUMYND Núverandi hús

RAFLAGNAFINGARHORNORLAND  
Jakob Emil Lindal kt.0509573229  
SIORJON



ÚTGÁFUFERILL		
Dag	Stofnun	Skrif
DD 20.08.20	Frumtúgáfa	FdF

**LOTA**  
Guðföstarígur 2-4 B. 560 5400, www.lota.is

Norðurlands 23b  
Í landi Norðurlands  
Grímsnes og Grafingshreppur

RAFLAGNIR  
20-08-EINLÍNUMYND

Yfirskil	6488	Tekning	20-08-011 602	Bl. Ráðgjf.	002
Stofnun	Engin	Tekning	SBS	Stofnun	SBS
Stofnun	Frank & Franksson	Stofnun	kt. 220969-3349	Stofnun	