


Samþykki af byggingarnefni
Hvolsvæðar

27/9 2000

Stof Jón.

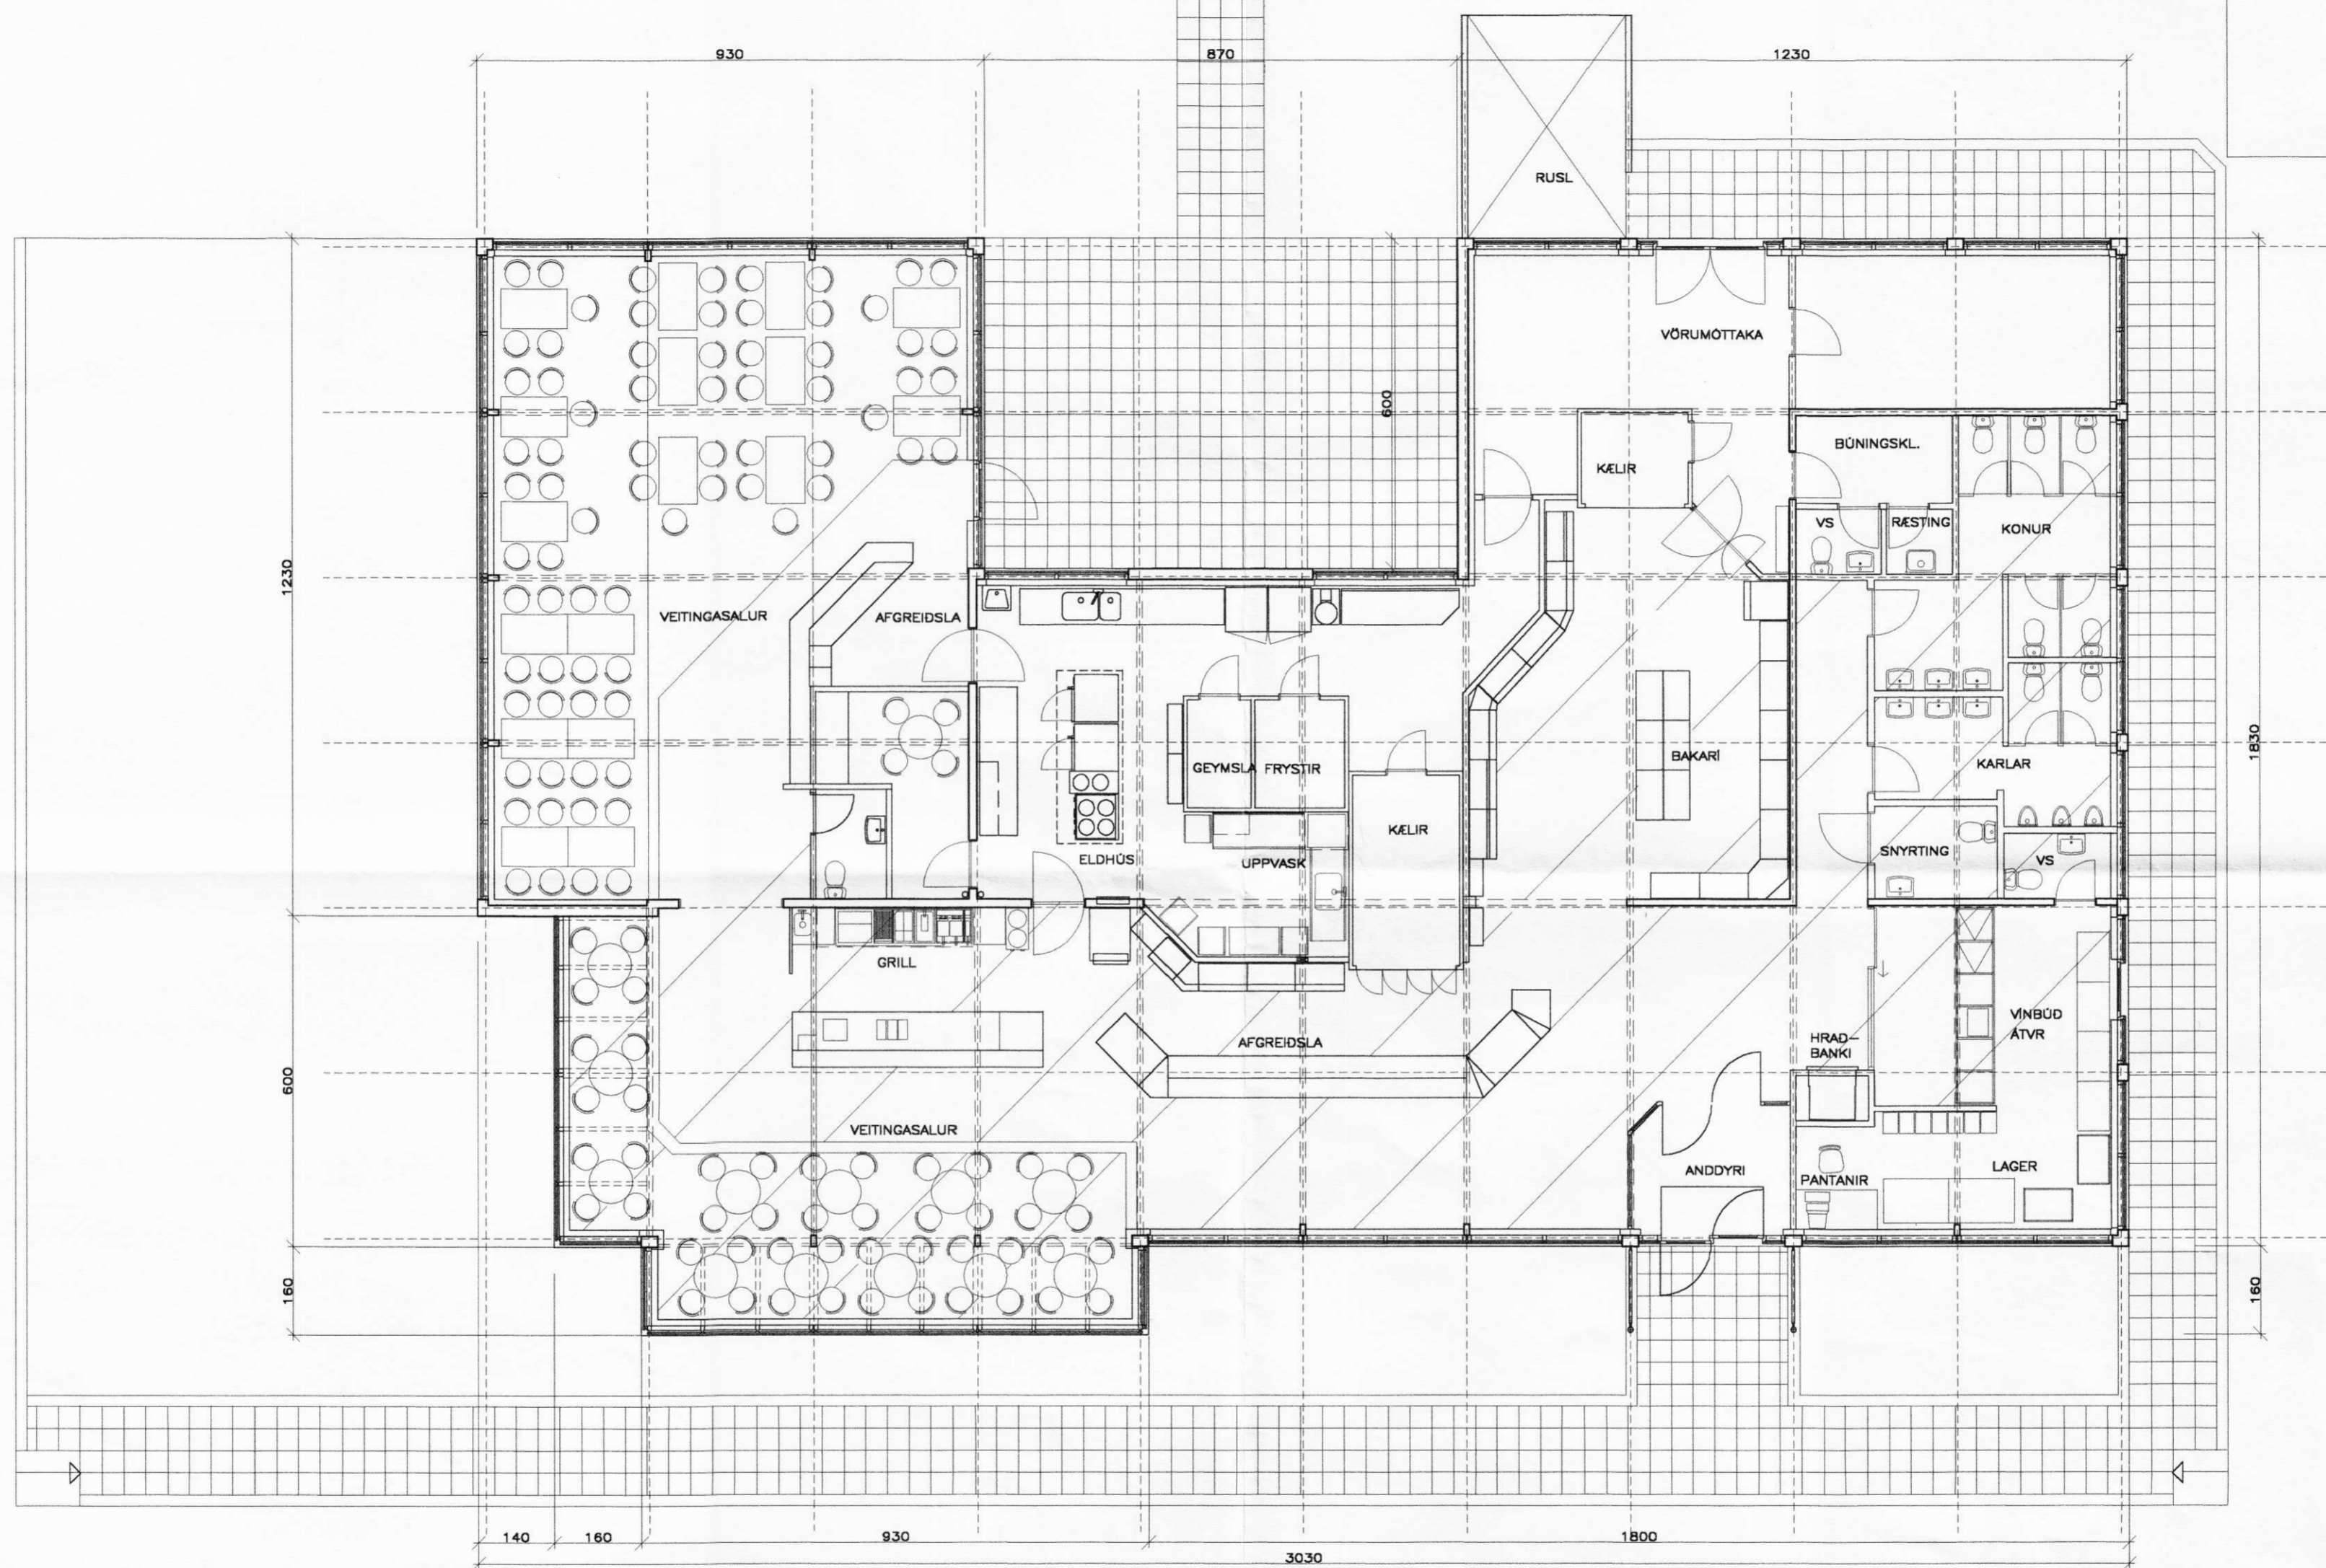

NÝJA TEIKNISTOFAN EHF
 SIDUMULA 20
 108 REYKJAVÍK
 SÍMI 568 8899 FAX 568 0868

OLUFÉLAGIÐ HF
 HLIÐARENDI HVOLSVELLU
 VINBÚÐ FYRIR ÁTVR

VERK 481201	NR 42
MÁL 1:100	DAGS 25.09.2000
TEIKNAD SE	<i>Sig. Maunsson</i>