

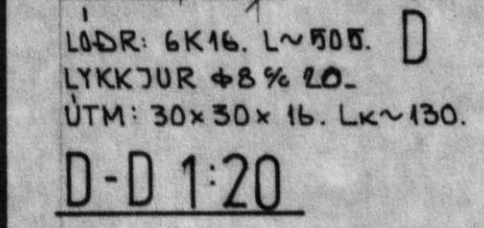
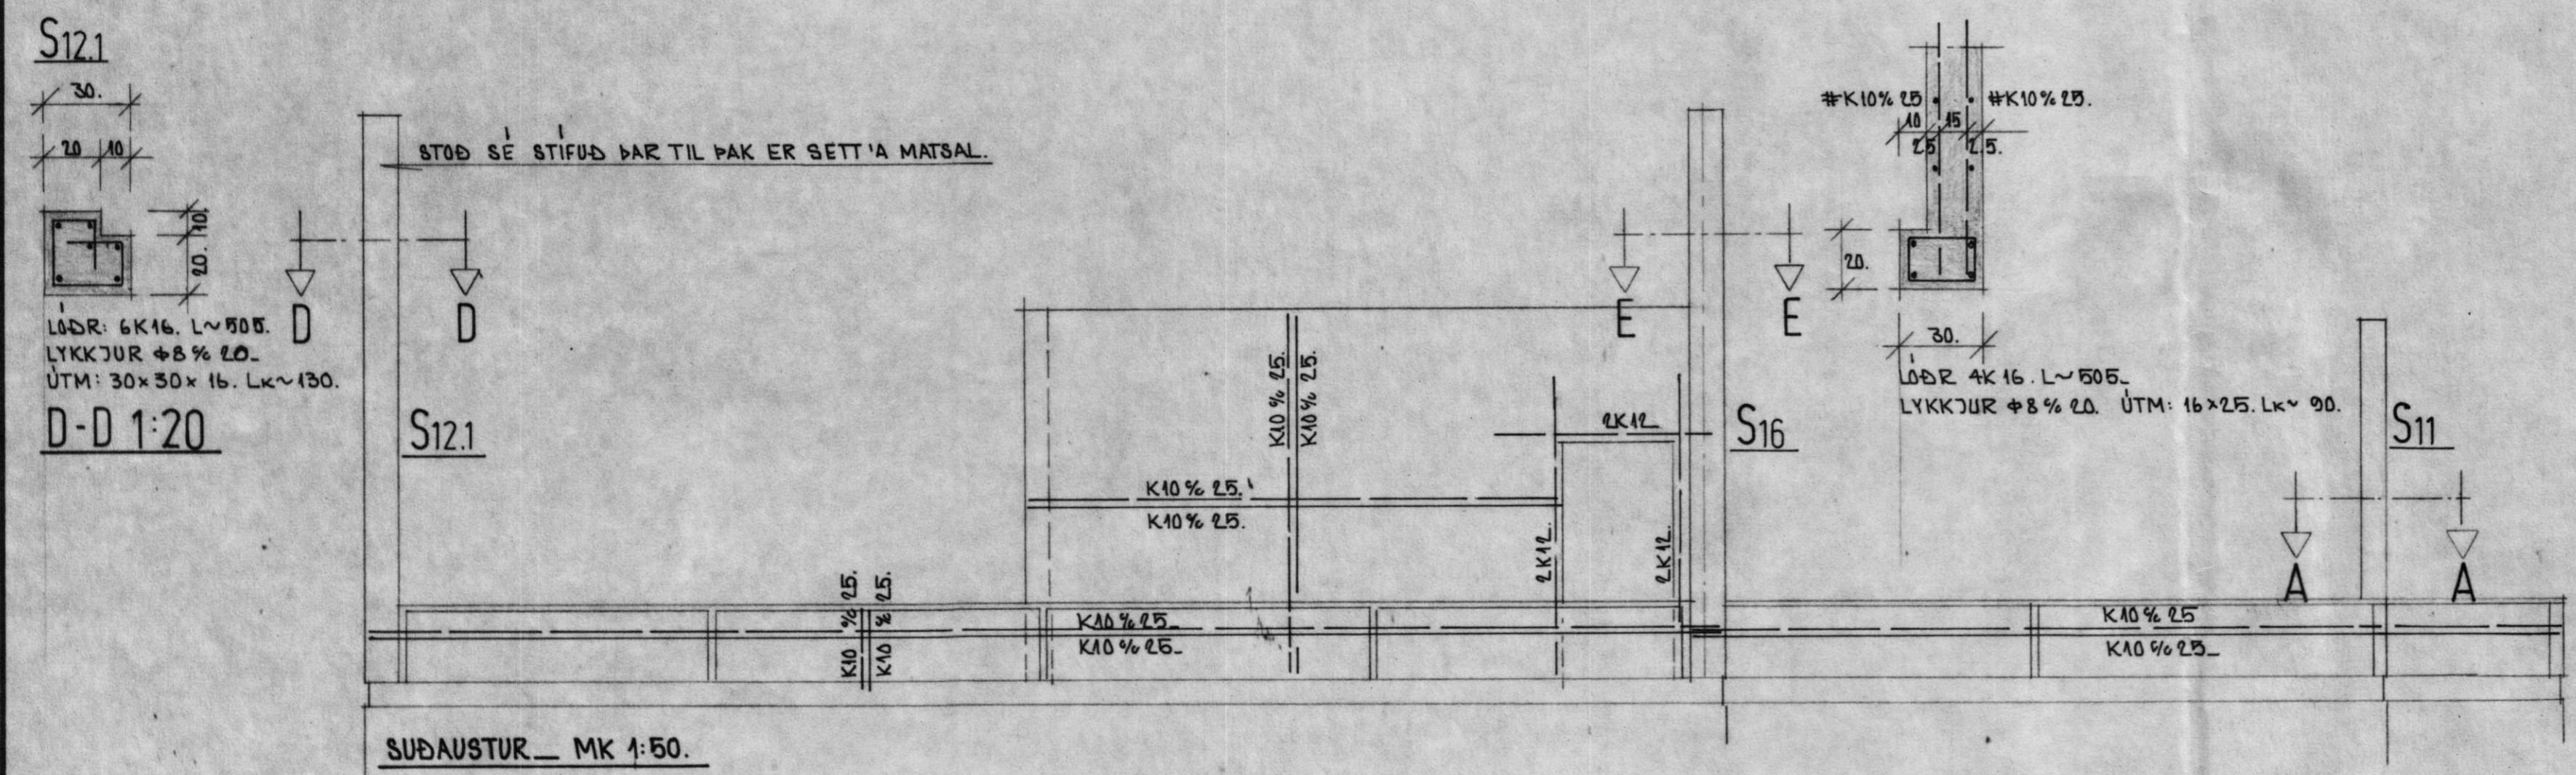


SUBAUSTUR. MK 1:50.



STÁL: KAMBSTAL KS 40. AÚÐK. M. K. STEYPA 8250. SKY 1ST 10. SIGM. 6-8 CM

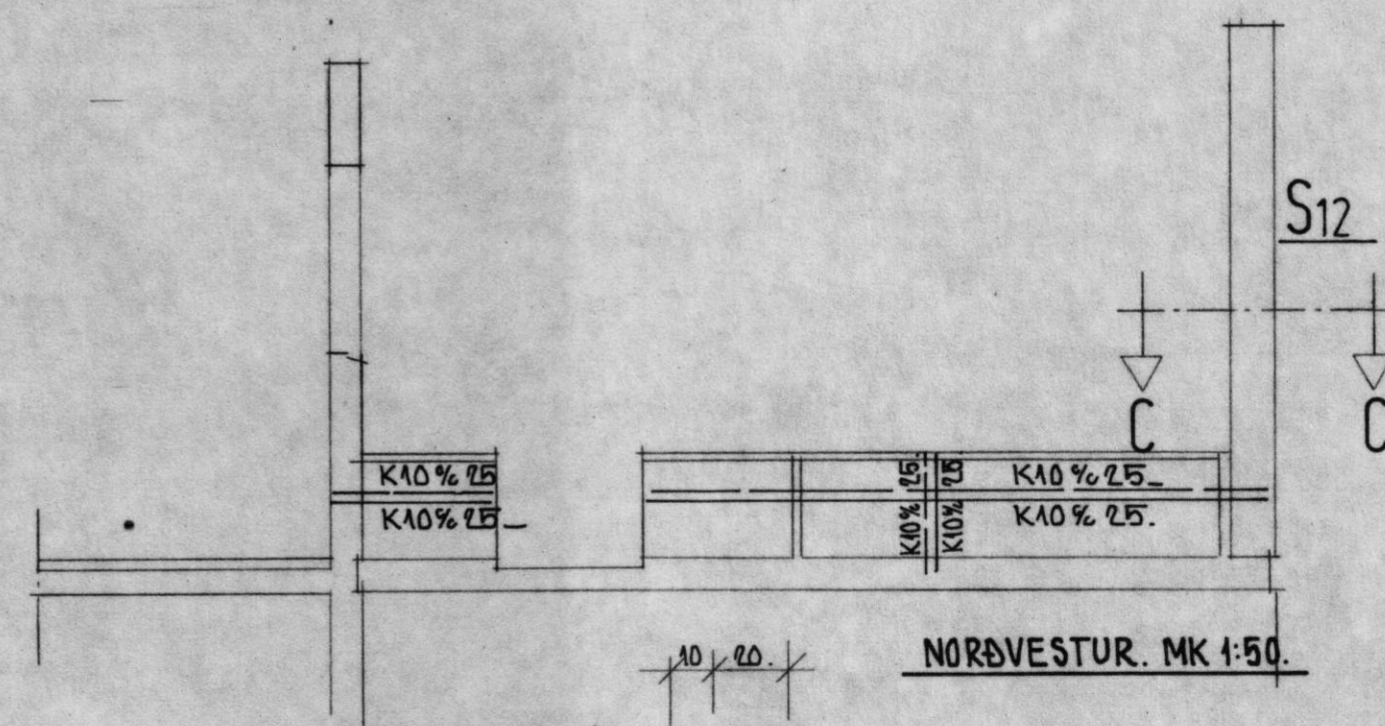


D-D 1:20

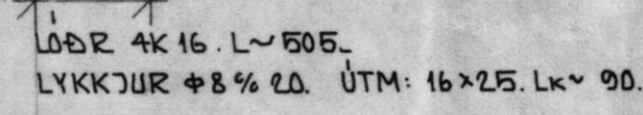

B-B 1:5

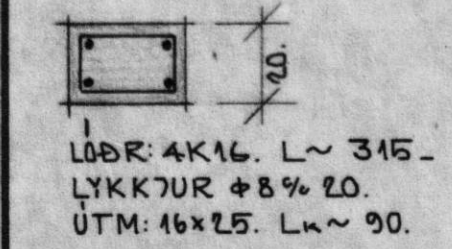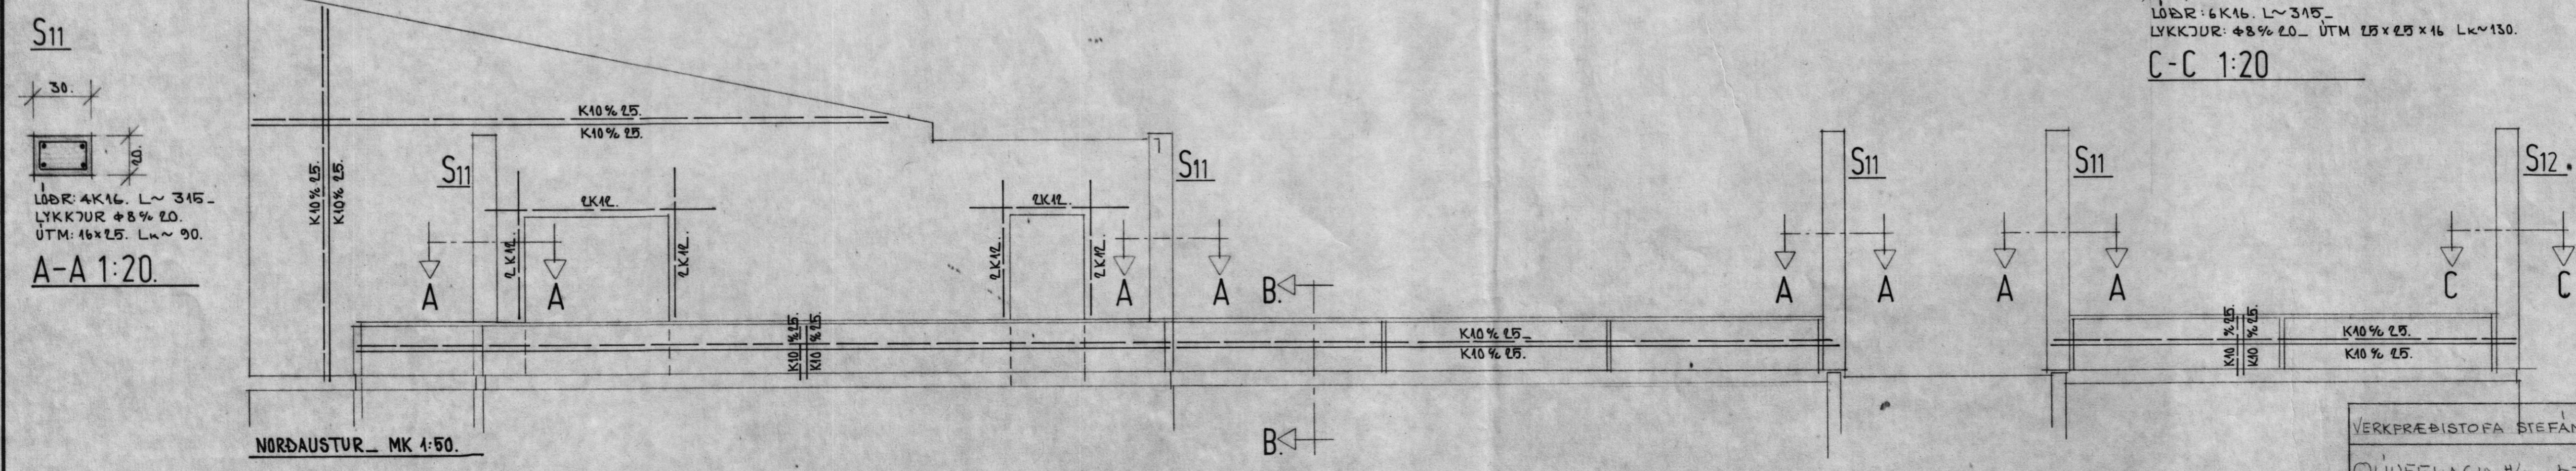

A-A 1:20

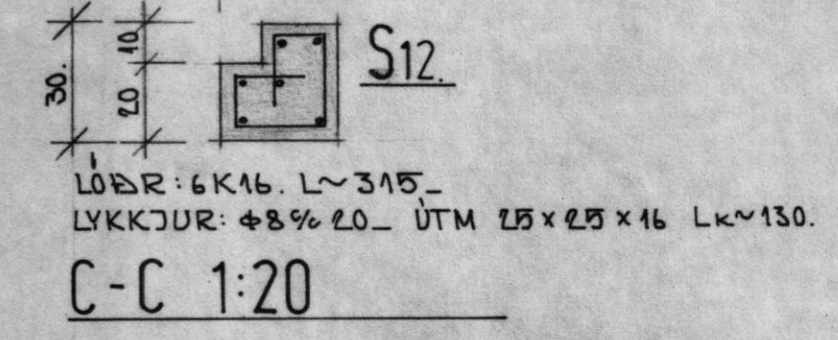

C-C 1:20