
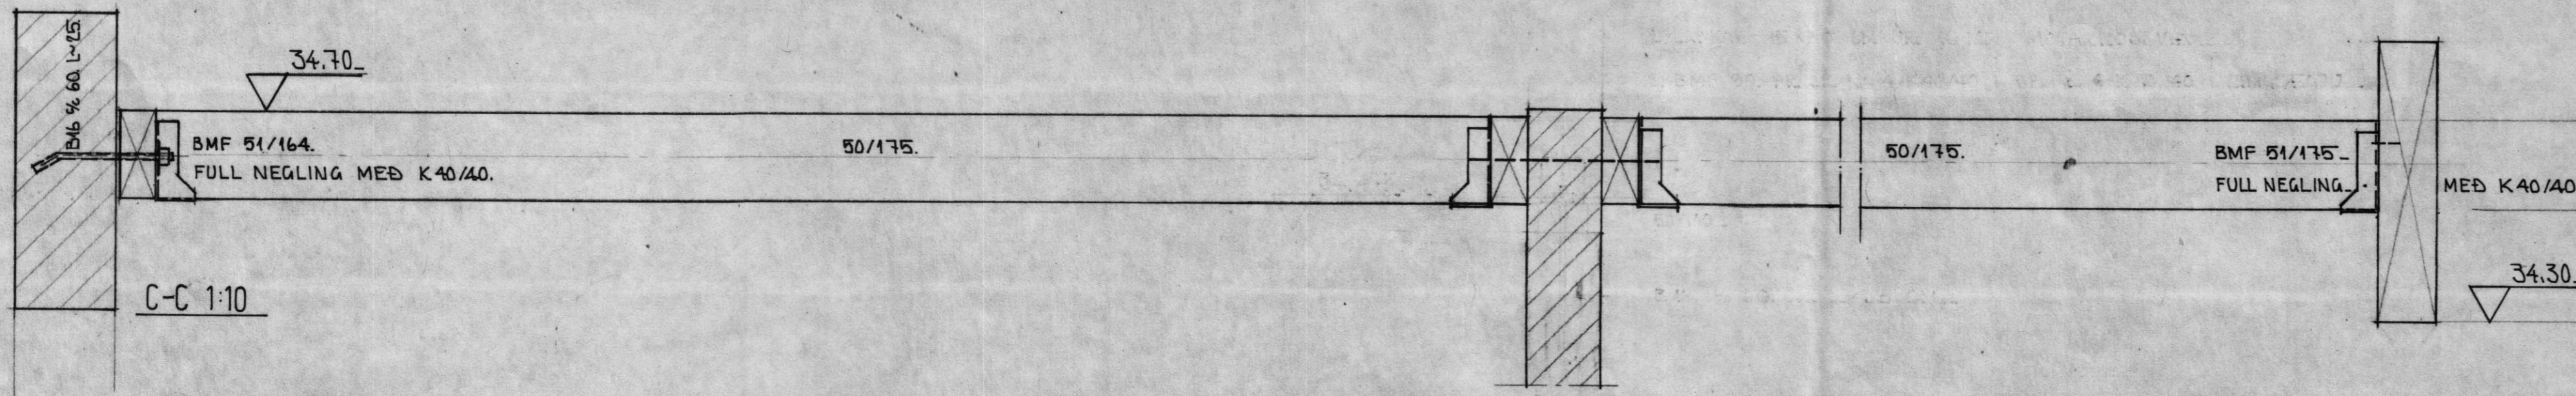


BL.	WERSNIB	LENGD.
11.	115/467	8660.
12.	115/233	8660.
13.	115/233	2660.
14.	115/233	5660.
15.	115/467	5660.
16.	115/467	5830.
17.	115/567	11860.
18.	115/467	11900.
19.	115/467	5930.
20.	115/467	11900.
21.	115/467	11880.
22.	115/467	11880.
23.	115/467	11860.
24.	115/467	5930.
25.	115/467	5830.
26.	115/467	5760.
27.	115/200	8600.
28.	115/267	9500.
29.	115/200	8600.
30.	115/267	9500.
31.	115/200	8600.
32.	115/267	9500.
33.	115/233	8700.
34.	115/233	11700.
35.	115/200	10500.
36.	115/200	8000.
37.	115/200	2490.
38.		
39.		
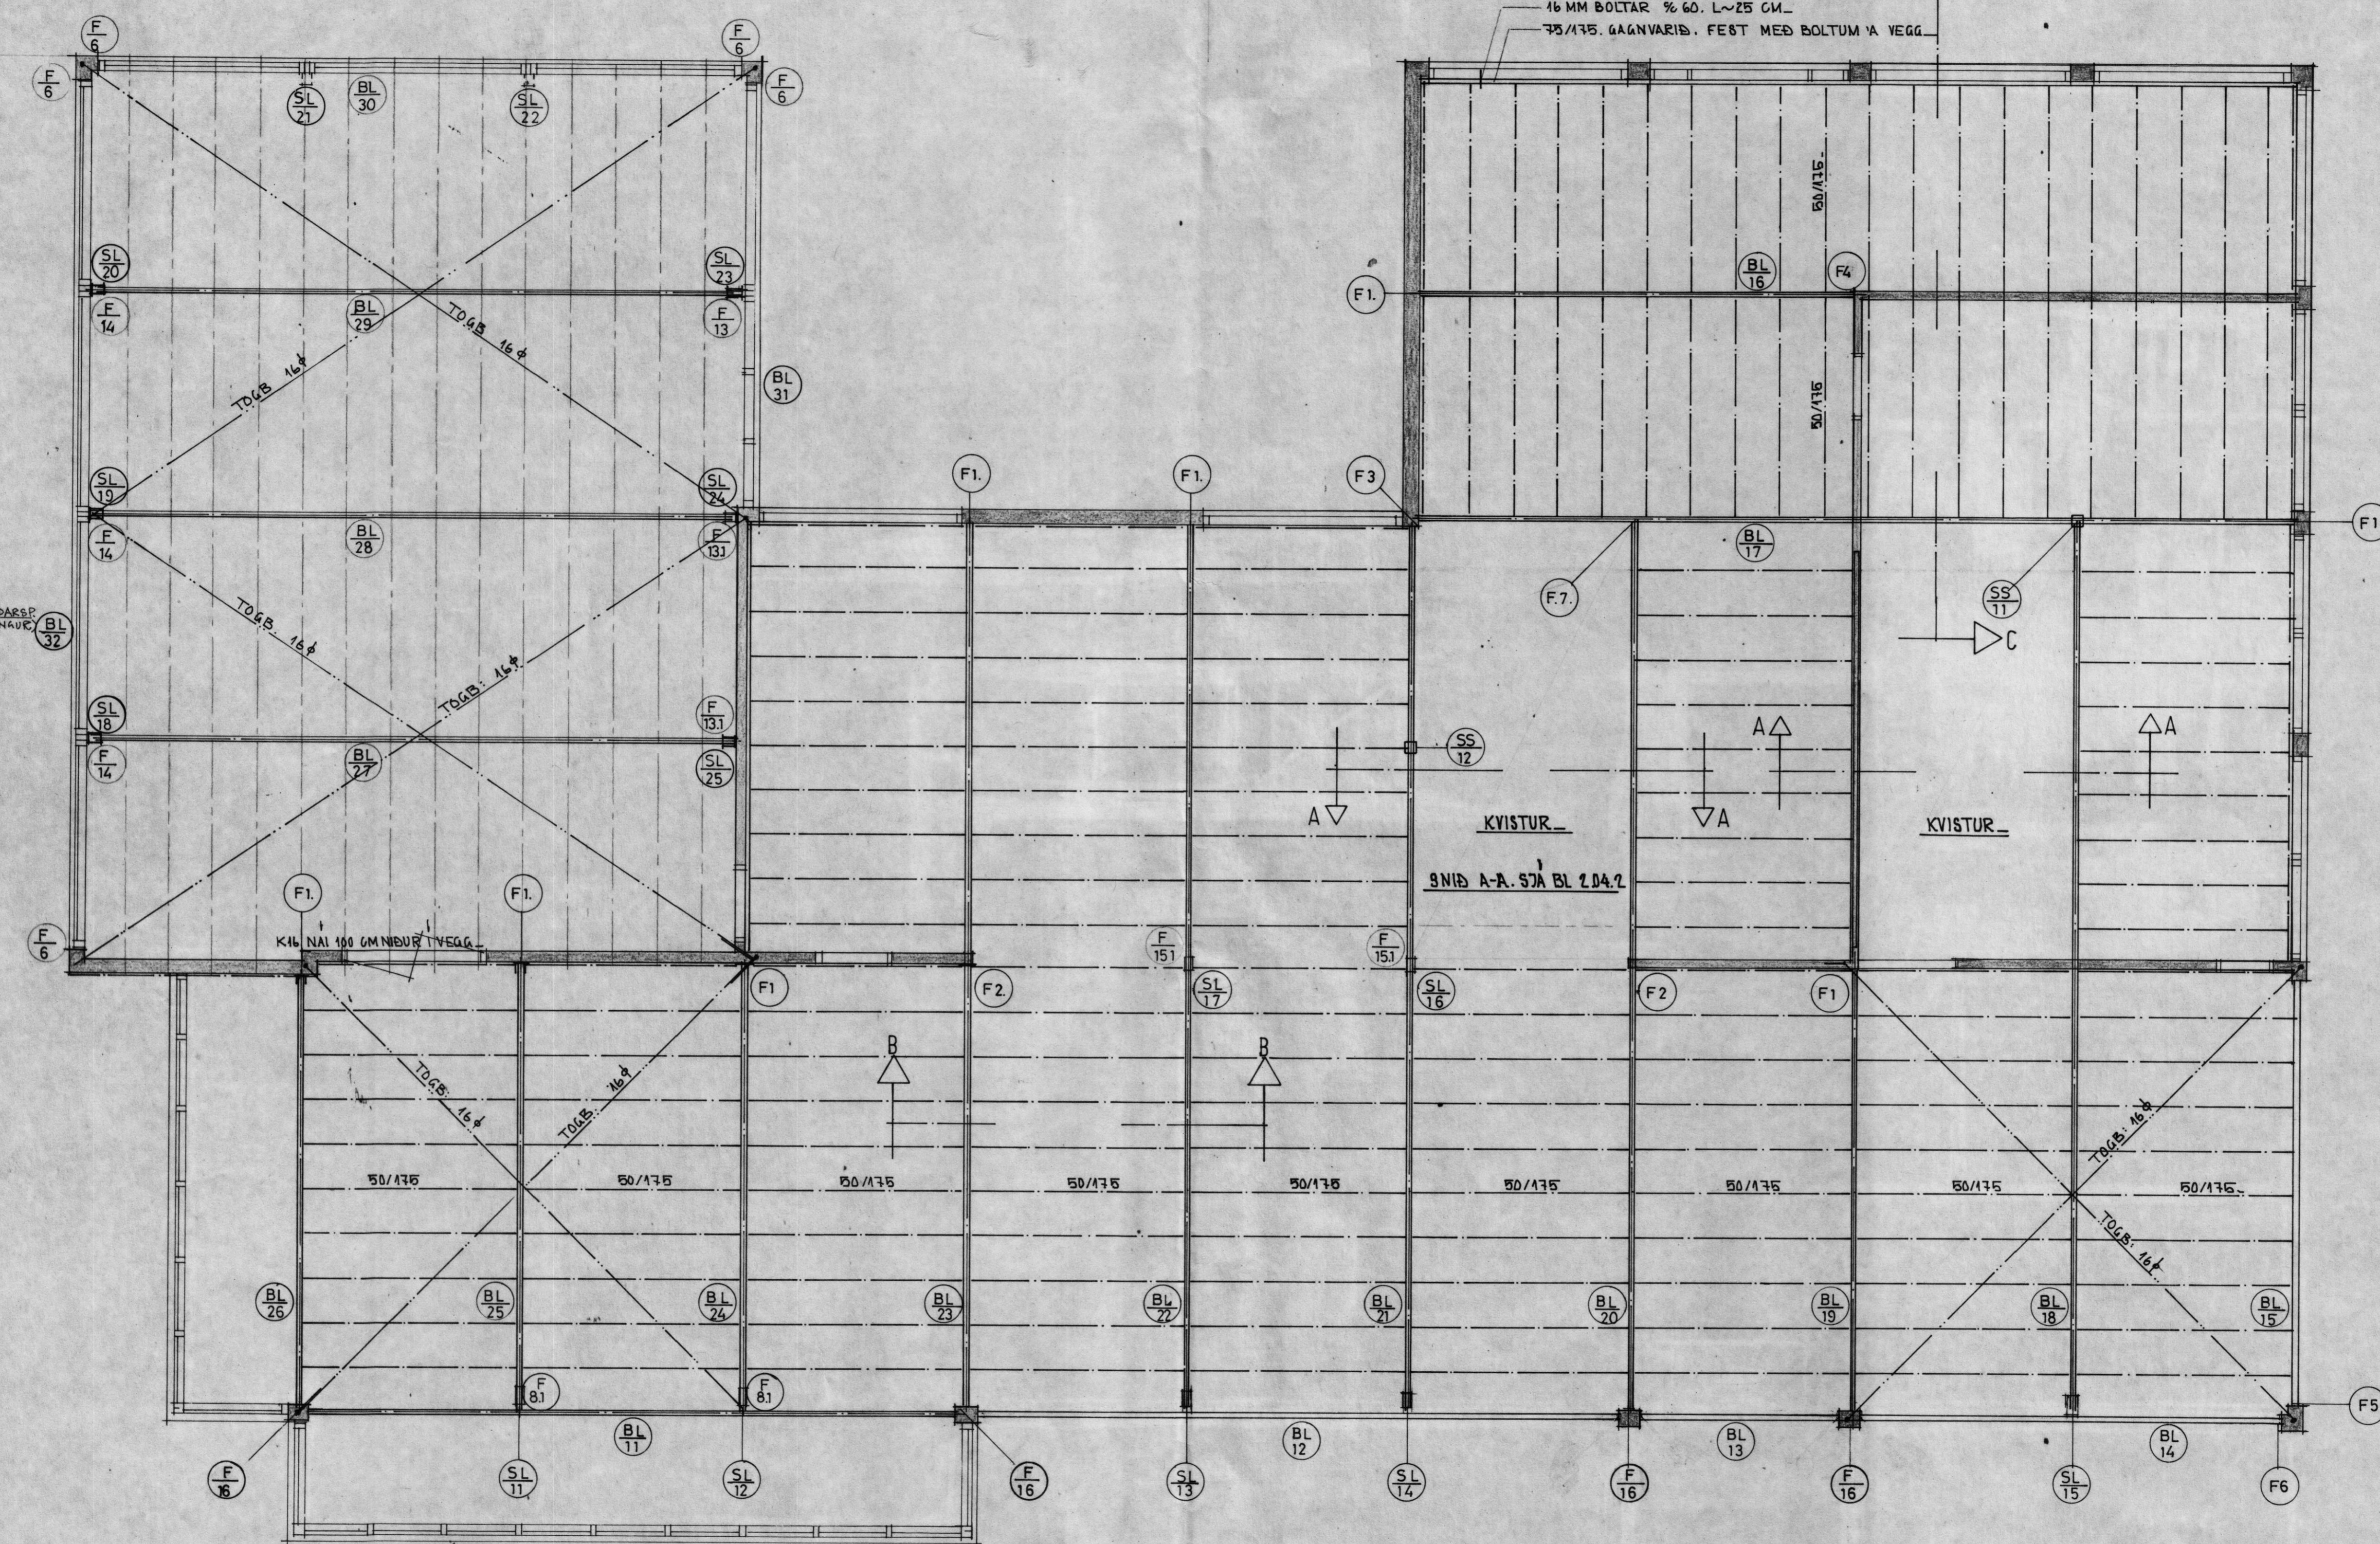

VERKFRÆÐISTOFA STEFÁNS GUBBERGSSONAR SÍÐUMULA 31. SÍMI 681590.
 OLUFÉLAGIÐ 1/4
 ÞJÓNUSTUÐÚS - HVOLSVELLI.
 MK 1:50. 1:10. VERK 87-138. *Jim Steinhildur* BL. 2. 04.